



15

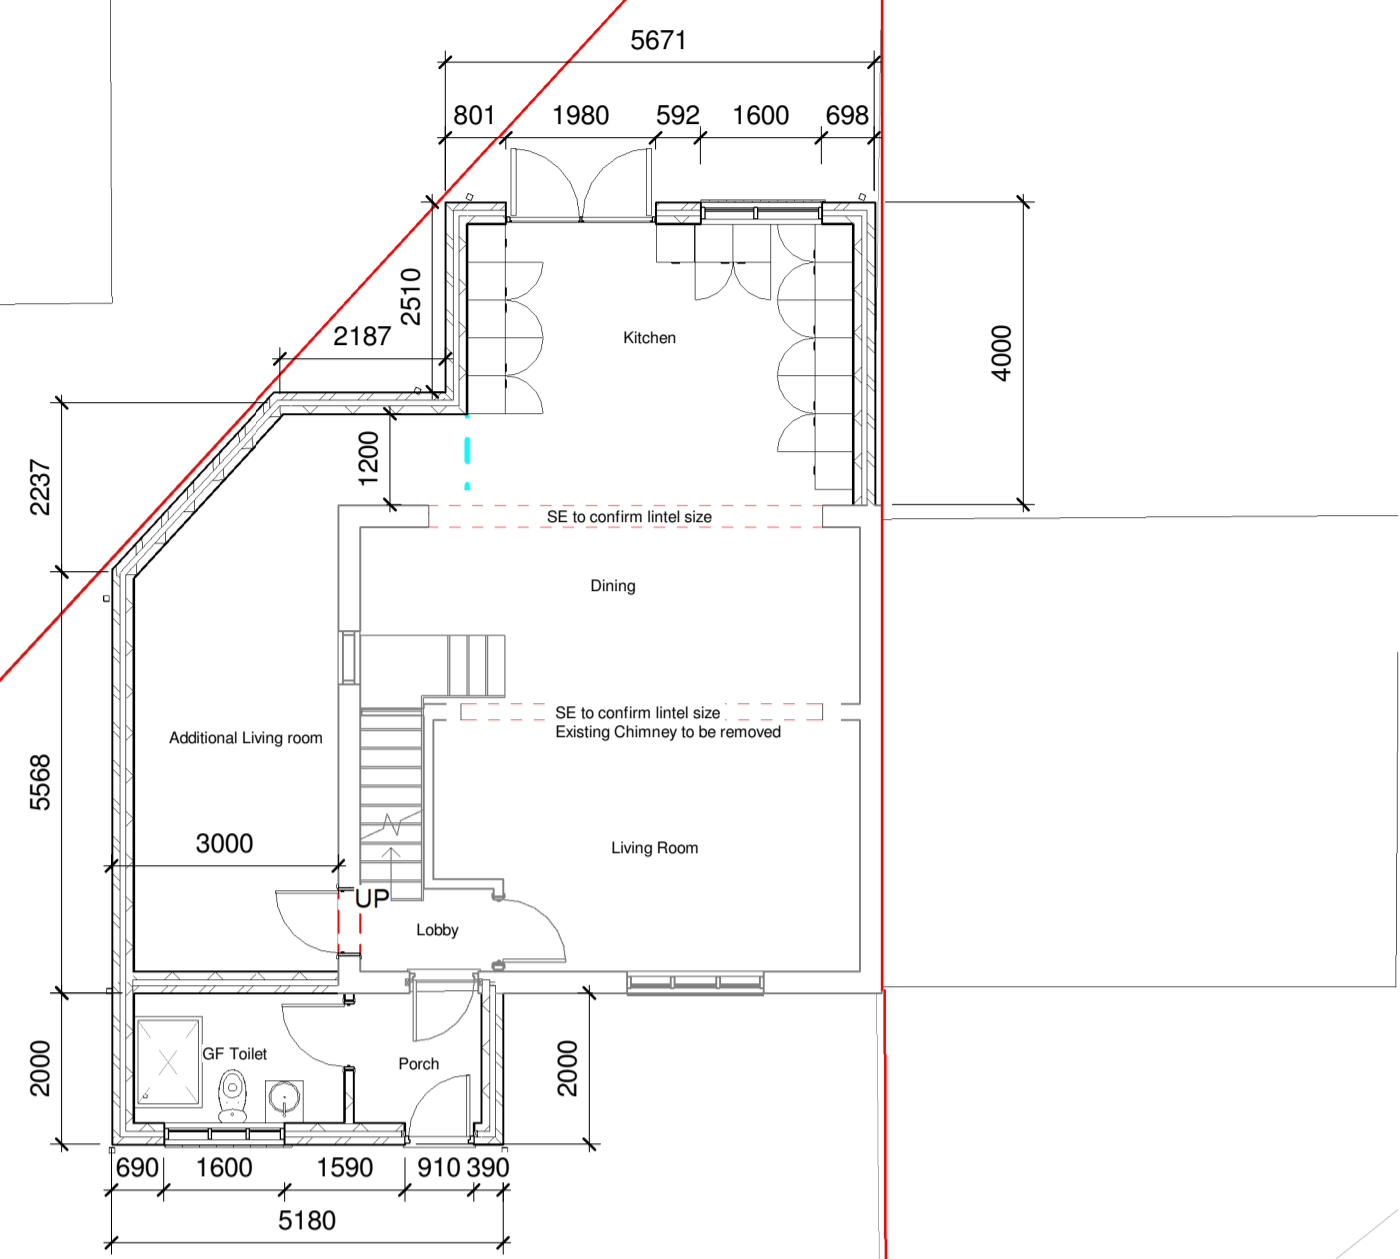

Proposed Ground Floor
1 : 100




Proposed North Elevation
1 : 100

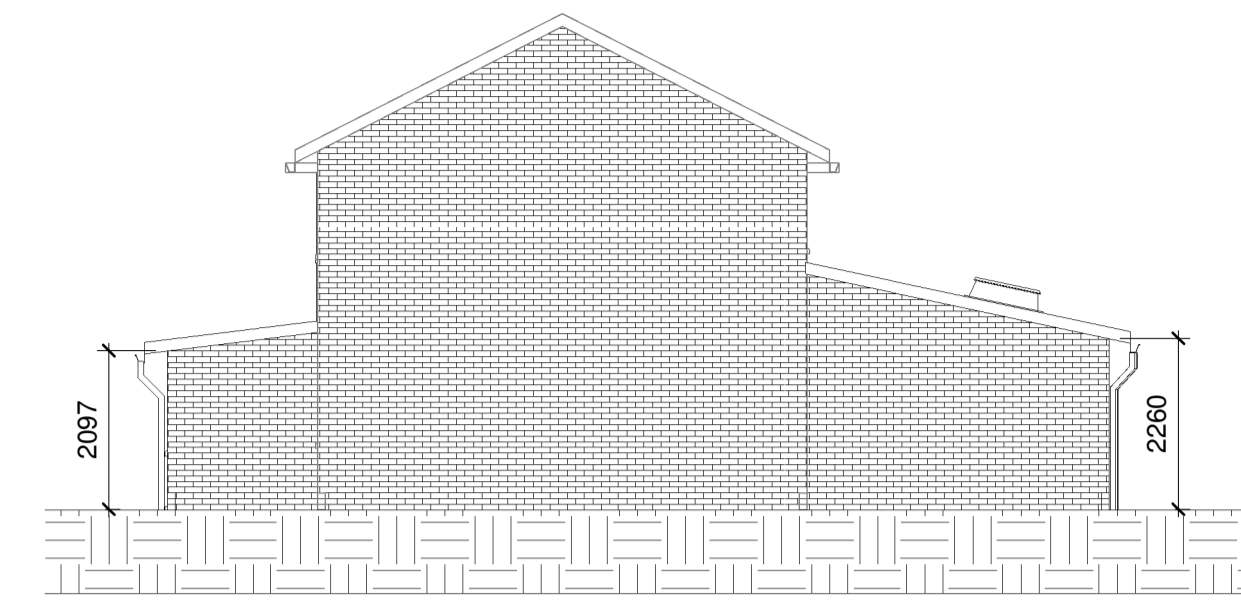


Proposed East Elevation
1 : 100




Proposed South Elevation
1 : 100

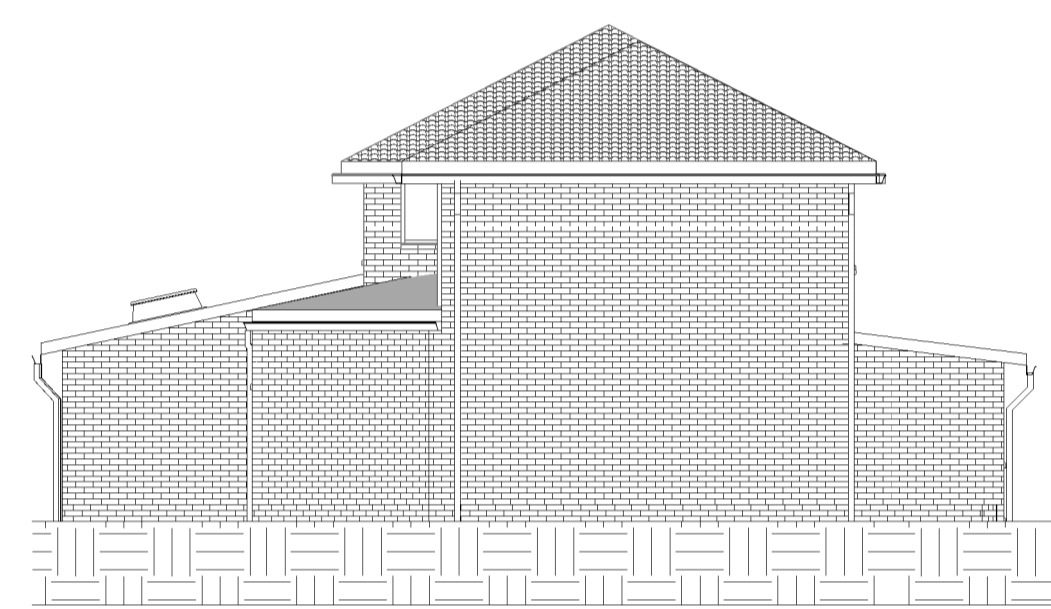


Proposed West Elevation
1 : 100

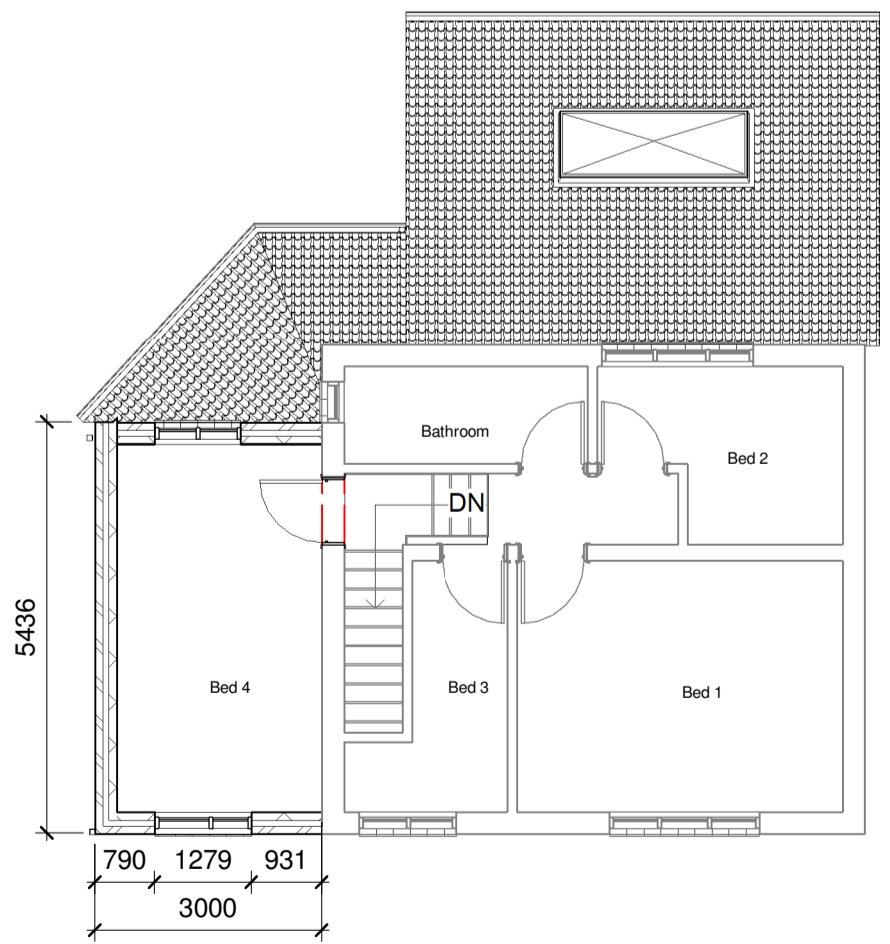


Proposed First Floor
1 : 100

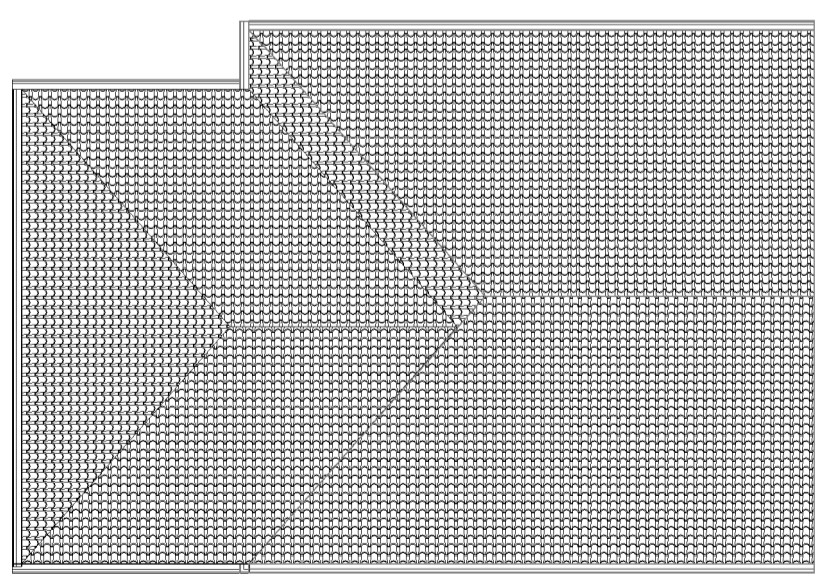


Proposed Roof Plan
1 : 100

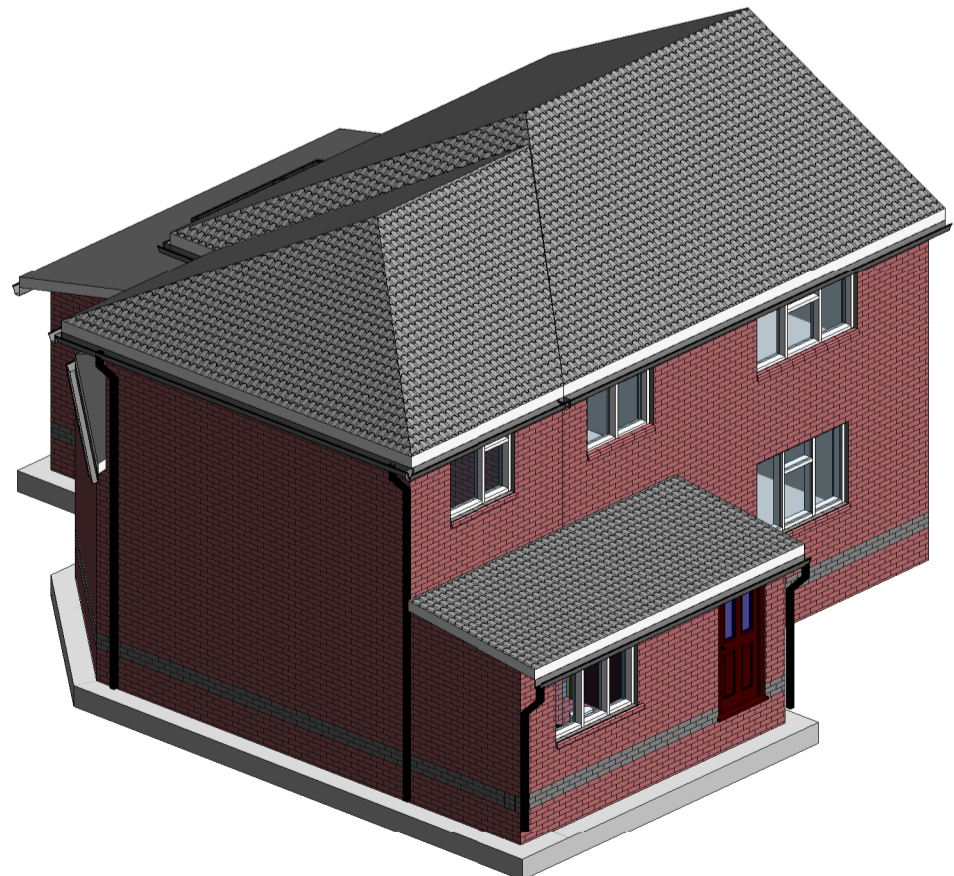

Proposed Front & Side 3D

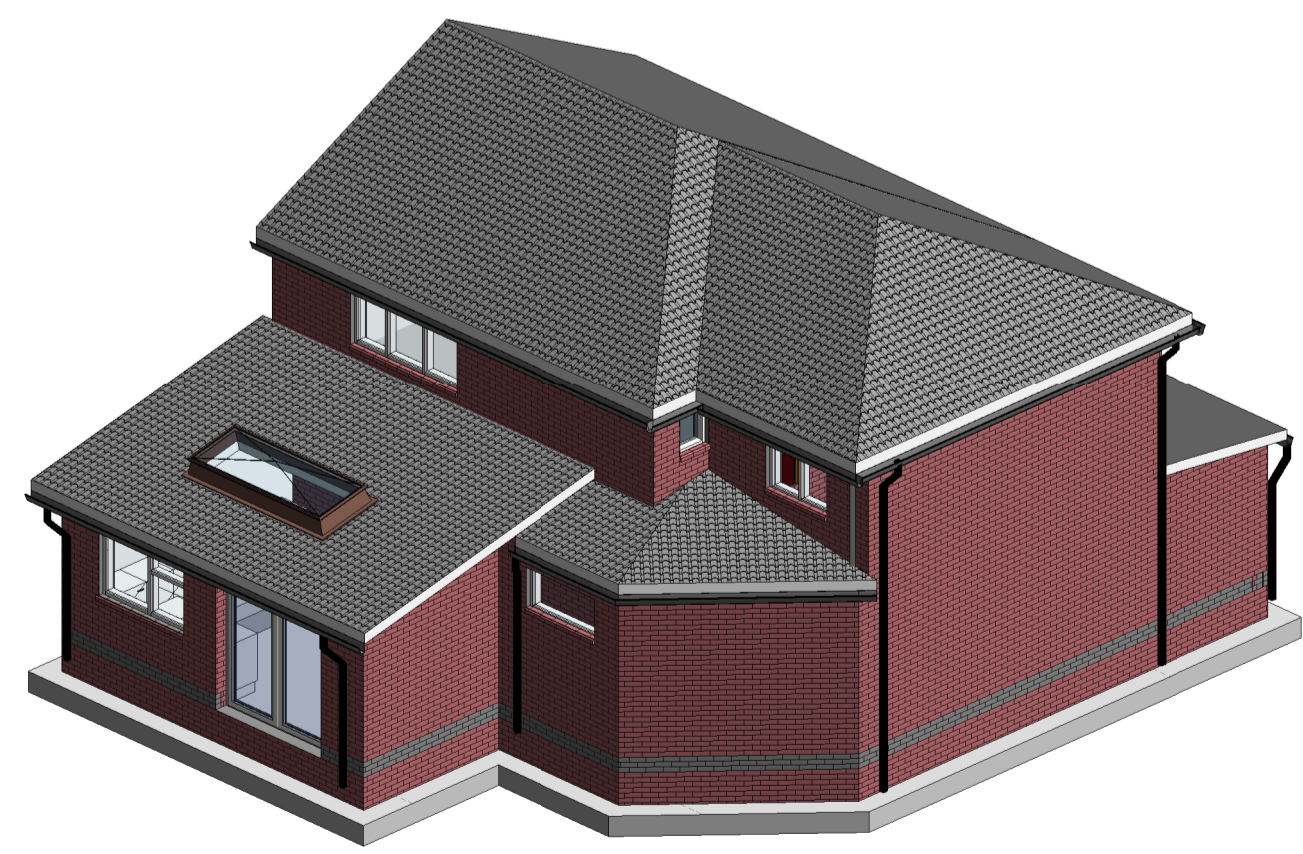

Proposed Rear & Side 3D

 

Rev	Description	Date
P01	Prepared for planning	10.09.21

STATUS PURPOSE OF ISSUE

S Begg Designs

S Begg - MCIAT BSc Hons
Architectural Designer
sakilbegg@hotmail.com
07742845476

PROJECT
17 DENNISON AVENUE WITHINGTON
MCR M20 IAE

TITLE
PROPOSED FLOOR PLANS AND ELEVATIONS

CLIENT
MOHAMMED SALIM AHMEDI

DRAWN BY SB	CHECKED BY SB	DATE 08/23/21
----------------	------------------	------------------

SCALE (@ A1) 1 : 100	PROJECT NUMBER SB-17-DEN
-------------------------	-----------------------------

DRAWING NUMBER SB002	REV P01
-------------------------	------------