



Do not scale from this drawing. All information should be checked by the contractor on site before commencing work. Any discrepancies should be reported to the architect immediately. All rights are reserved and are not transferable. Unauthorised reproductions of this drawing are not permitted.

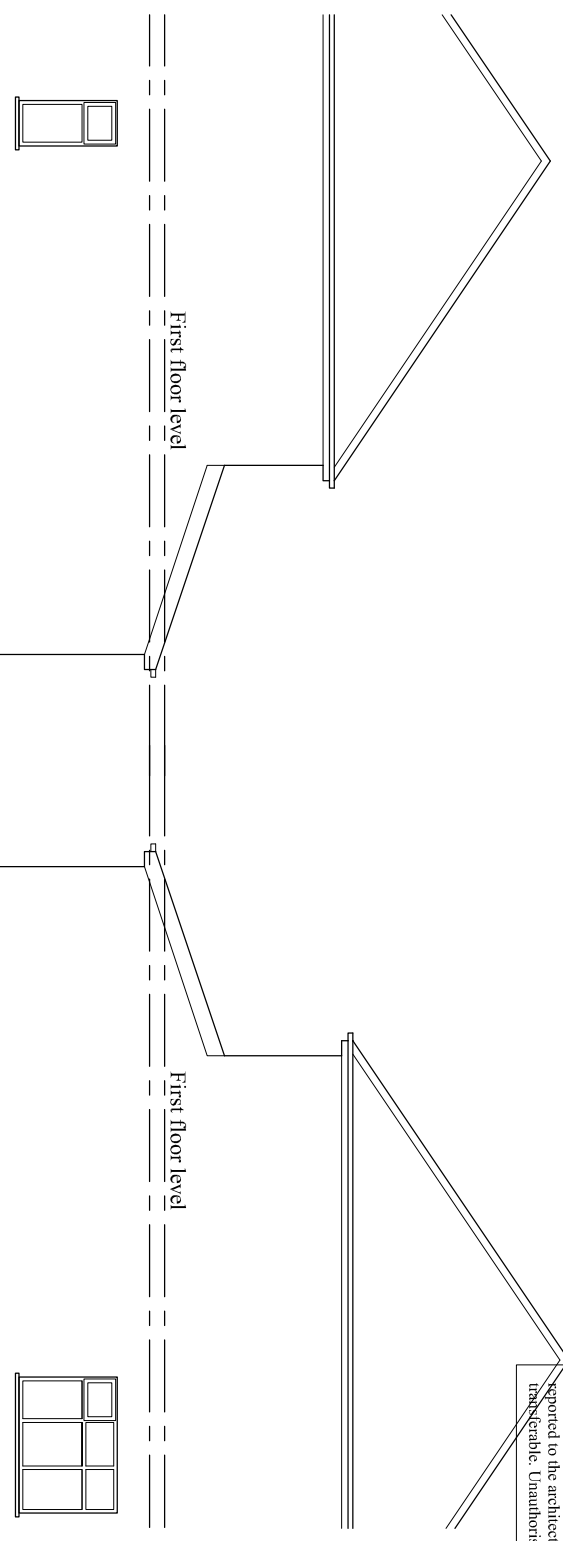


EXISTING SIDE ELEVATION

EXISTING SIDE ELEVATION

GARAGE

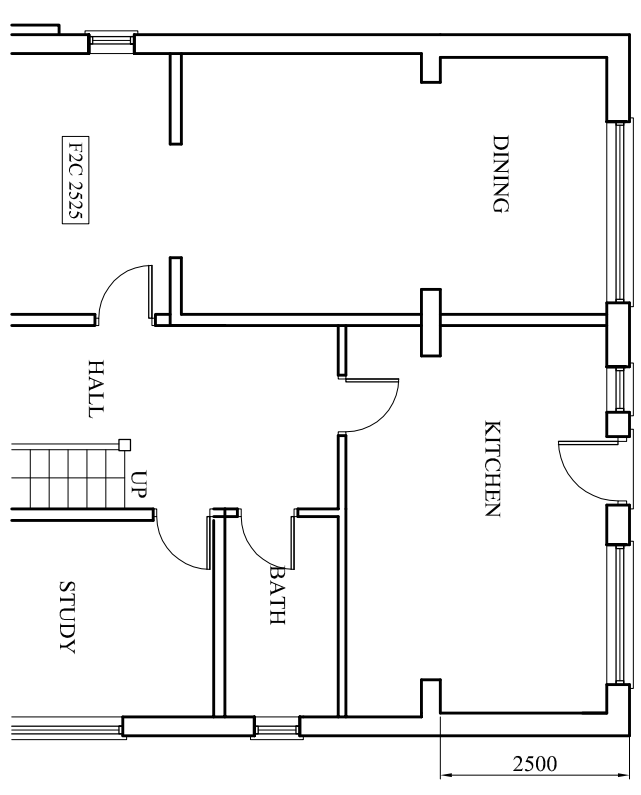

EXISTING GROUND FLOOR PLAN

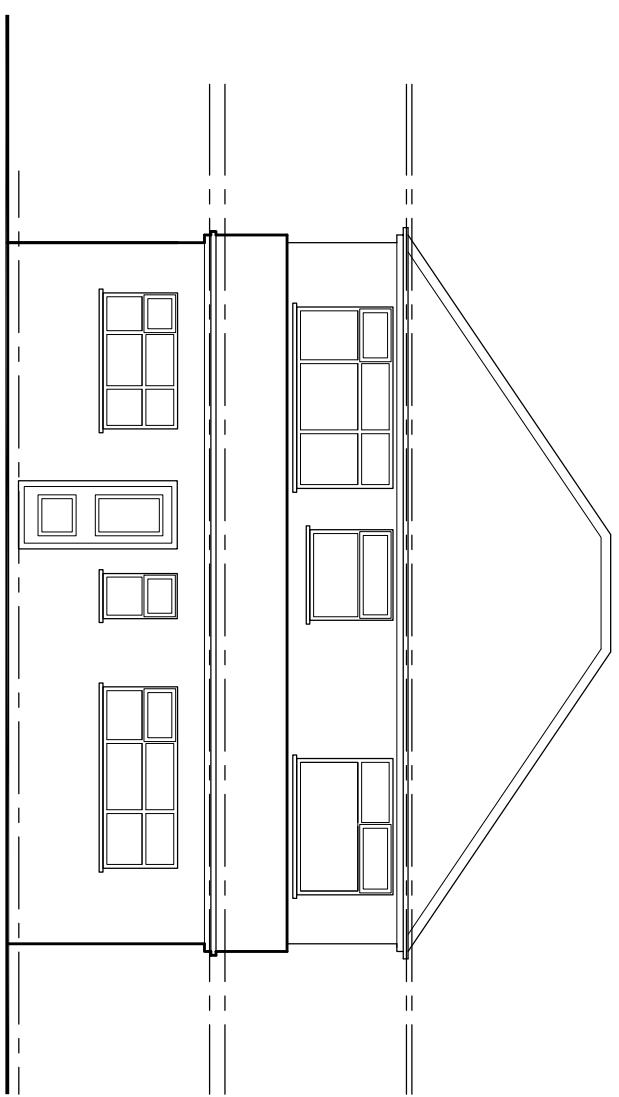

EXISTING REAR ELEVATION

PROJECT  
69, Willbraham Road,  
Fallowfield

CLIENT  
-

DRAWING TITLE  
Existing Floor Plan

JOB No  
DRAWING No  
NA-P01

SCALE 1:100@A3  
DATE Aug. 2021  
REVISION -

t: 0782 895 3405  
e: nadesignbuild@gmail.com