


Existing Ground Floor Plan Scale 1:50

## PLEASE NOTE:

This drawing is a planning submission drawing and should not be used for Building Regulation or construction purposes in any circumstances.

The contractor should attend site to carry out his own survey prior to the ordering of any materials or any excavation or fabrication commencing.

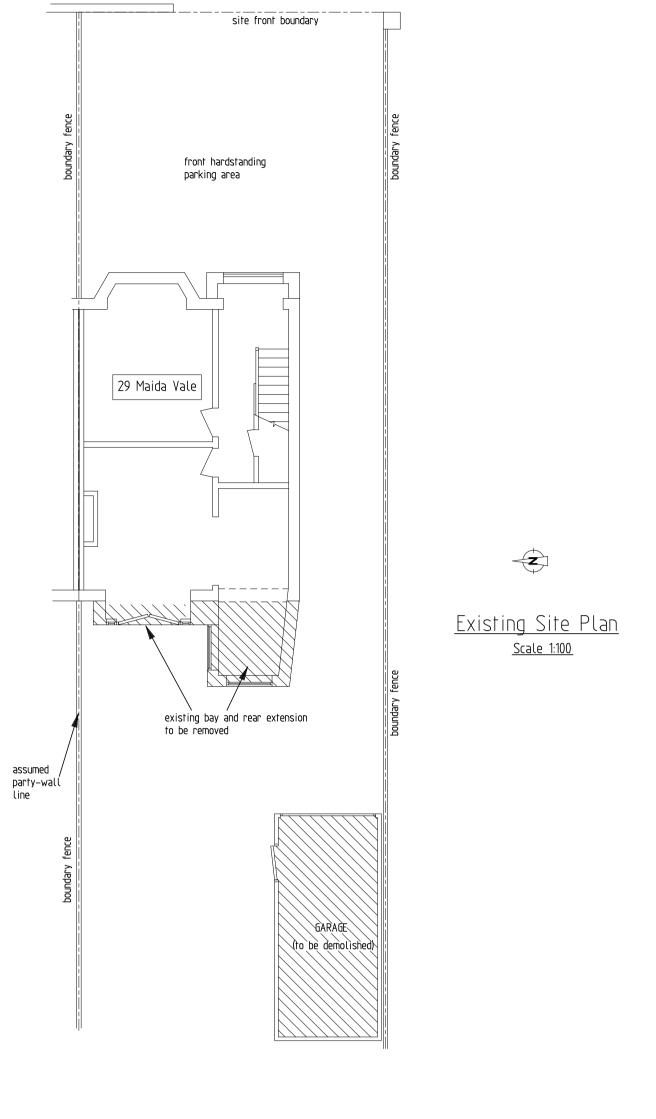

## Revisions: A. 27 August 2021: Scheme amendments.

Amanda Mcfarlane
29 Maida Vale
Thornton Cleveleys
FY5 1NP

Project

Single storey extensions and associated ground floor structural alterations.

Drawing Title

Existing plans and elevations.



Scale	Date	Drawn
:100 + 1:50 @ A1	July 2020	J S Eastham

Drawing Number Rev 1475–20 –01 A