
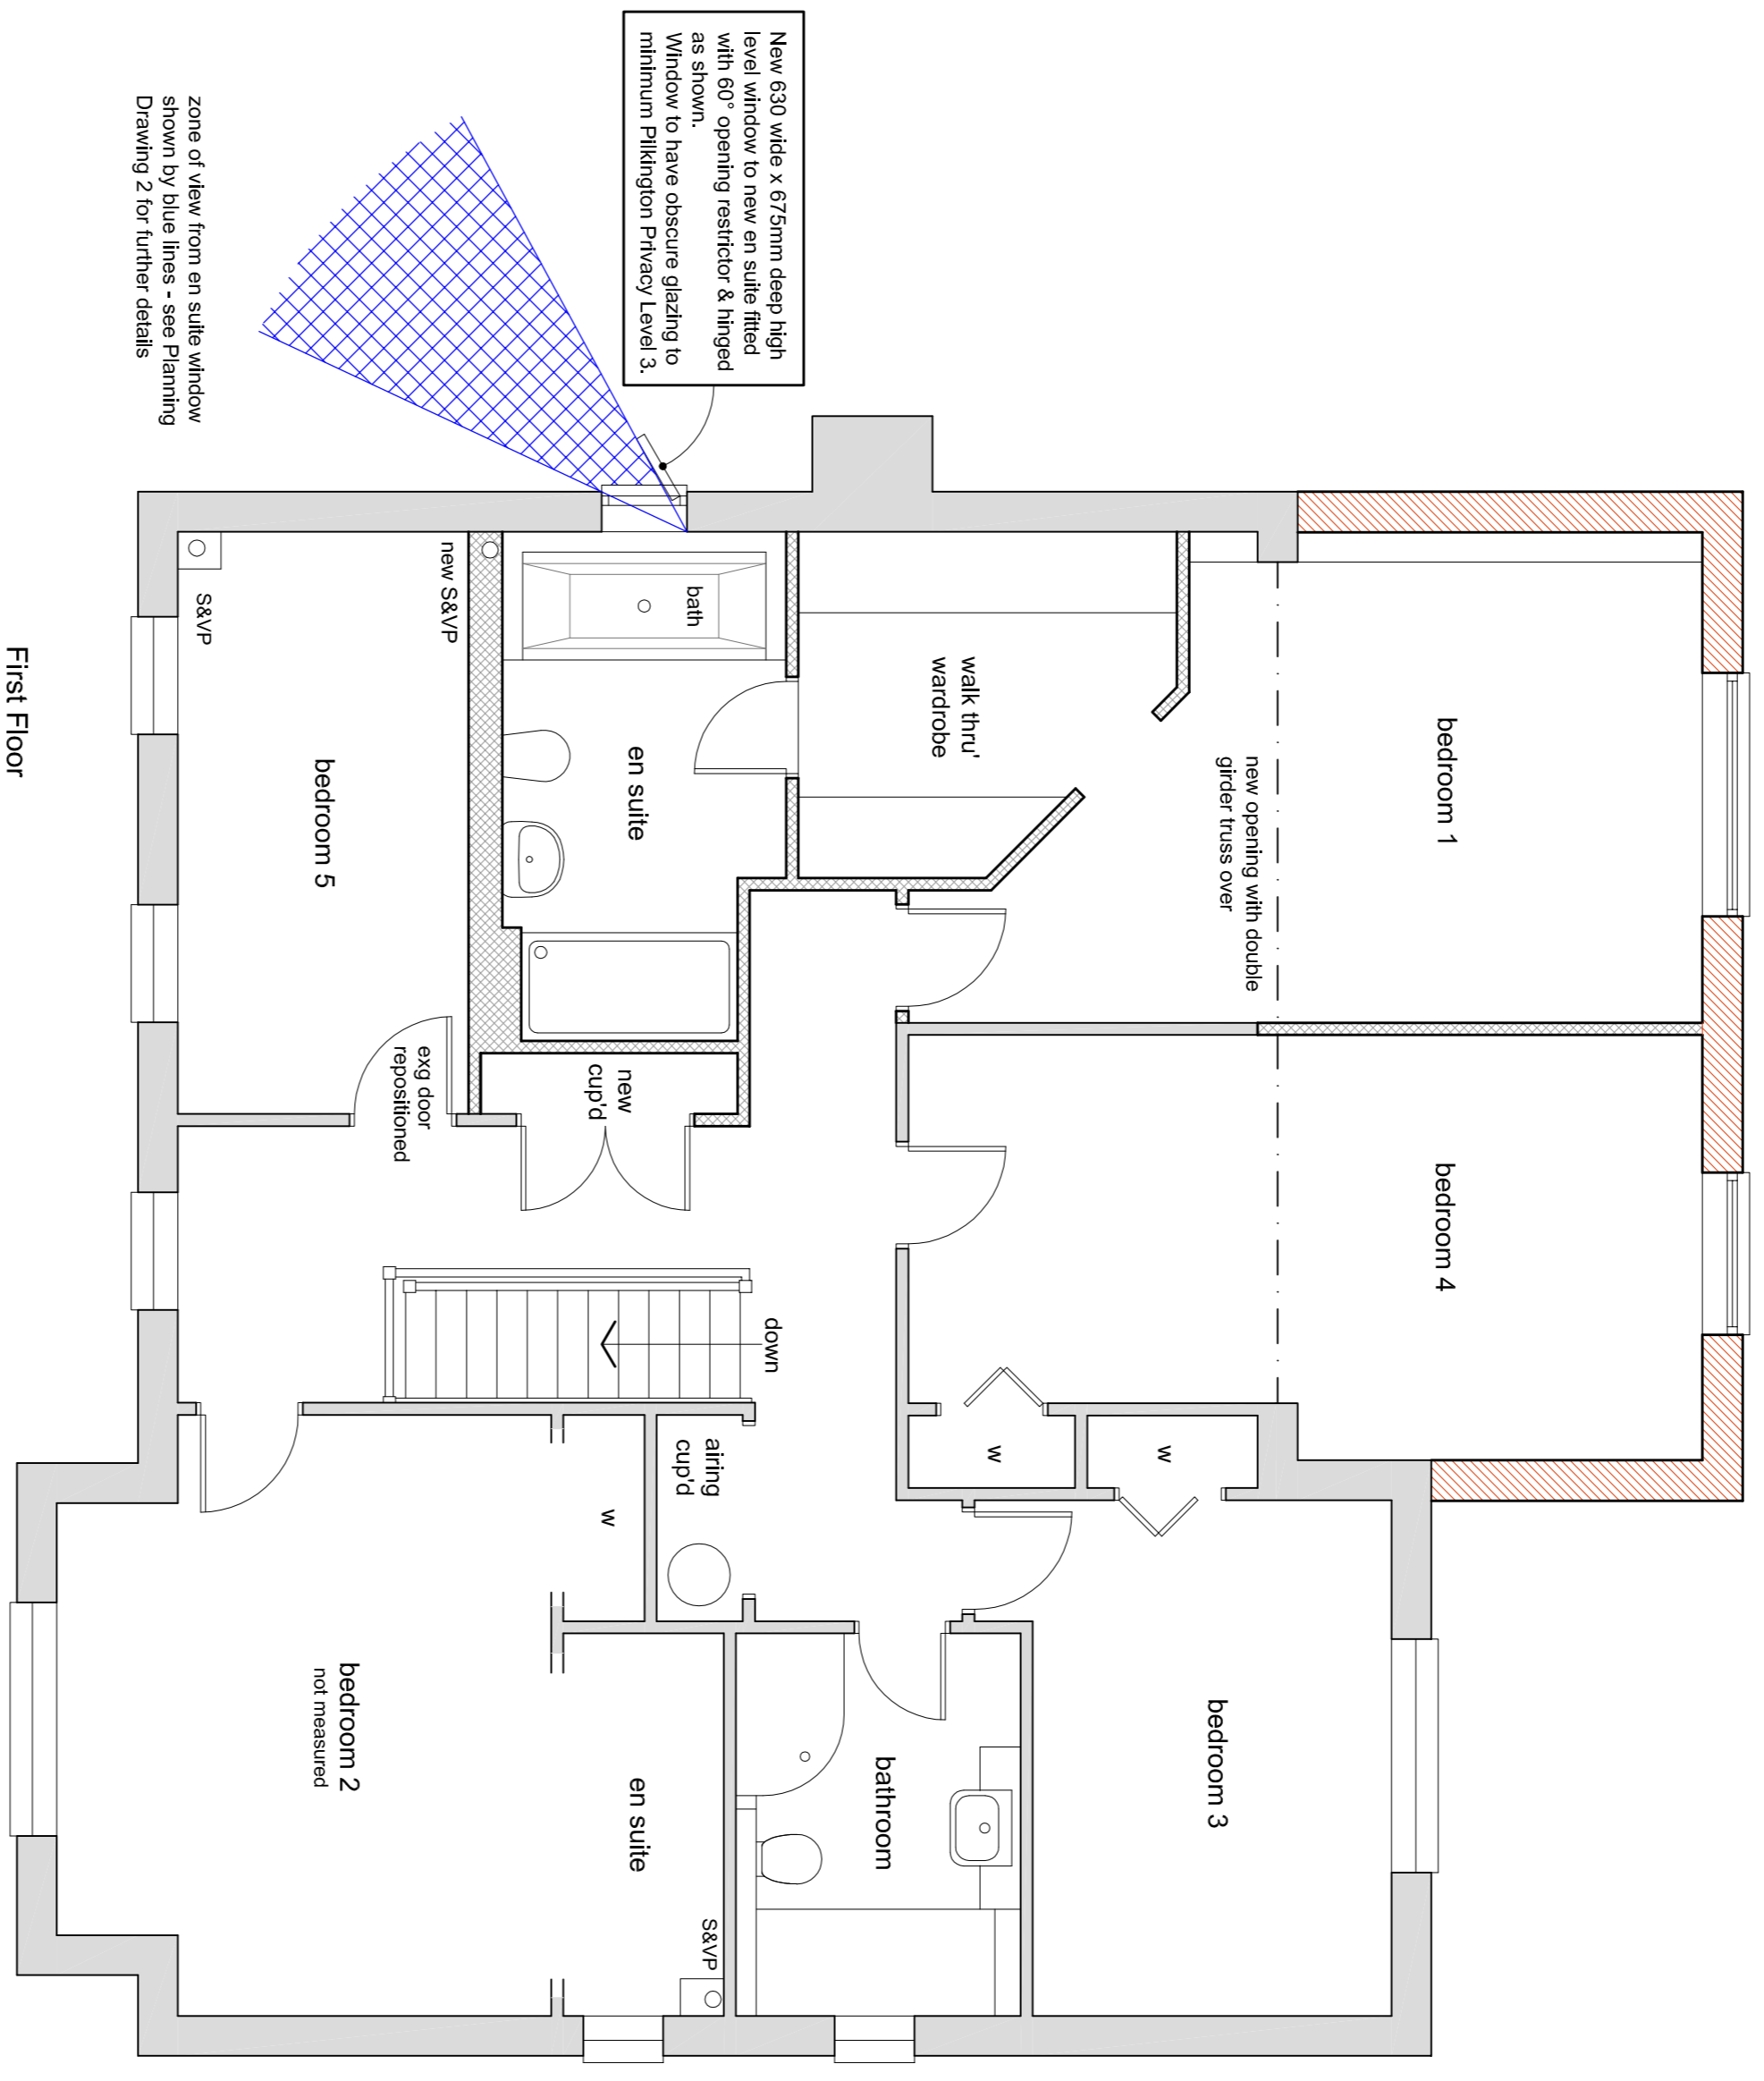


Indicates new extension walls

Indicates new internal walls

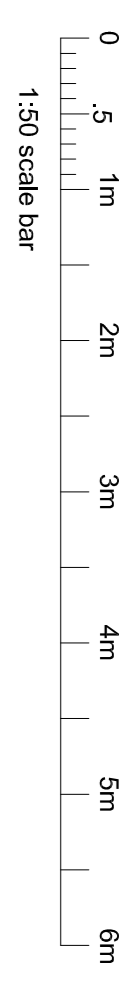

**John Whitehead**  
PLANNING & DESIGN CONSULTANT  
4, Westergreen Meadow, Braintree, Essex CM7 1JN  
Tel/Fax: 01376 537630  
E mail: john.whitehead@jcwdesign.co.uk

**Mr & Mrs T Hodges**

**Proposed Extensions & Alterations to  
8 Church Meadows Henley  
Suffolk IP6 0RP**

Client

Project

**Planning Drawing 1  
Floor Plans**

Dwg title

Rev	Date	Details
A	14-9-2021	En suite window details added
B	13-10-2021	Kitchen extension windows modified and doors added

Scales		Date	
1:50	& 1:100	at A1	29-6-2021

Dwg no		Rev	
46256/PD/1/B		A	B