

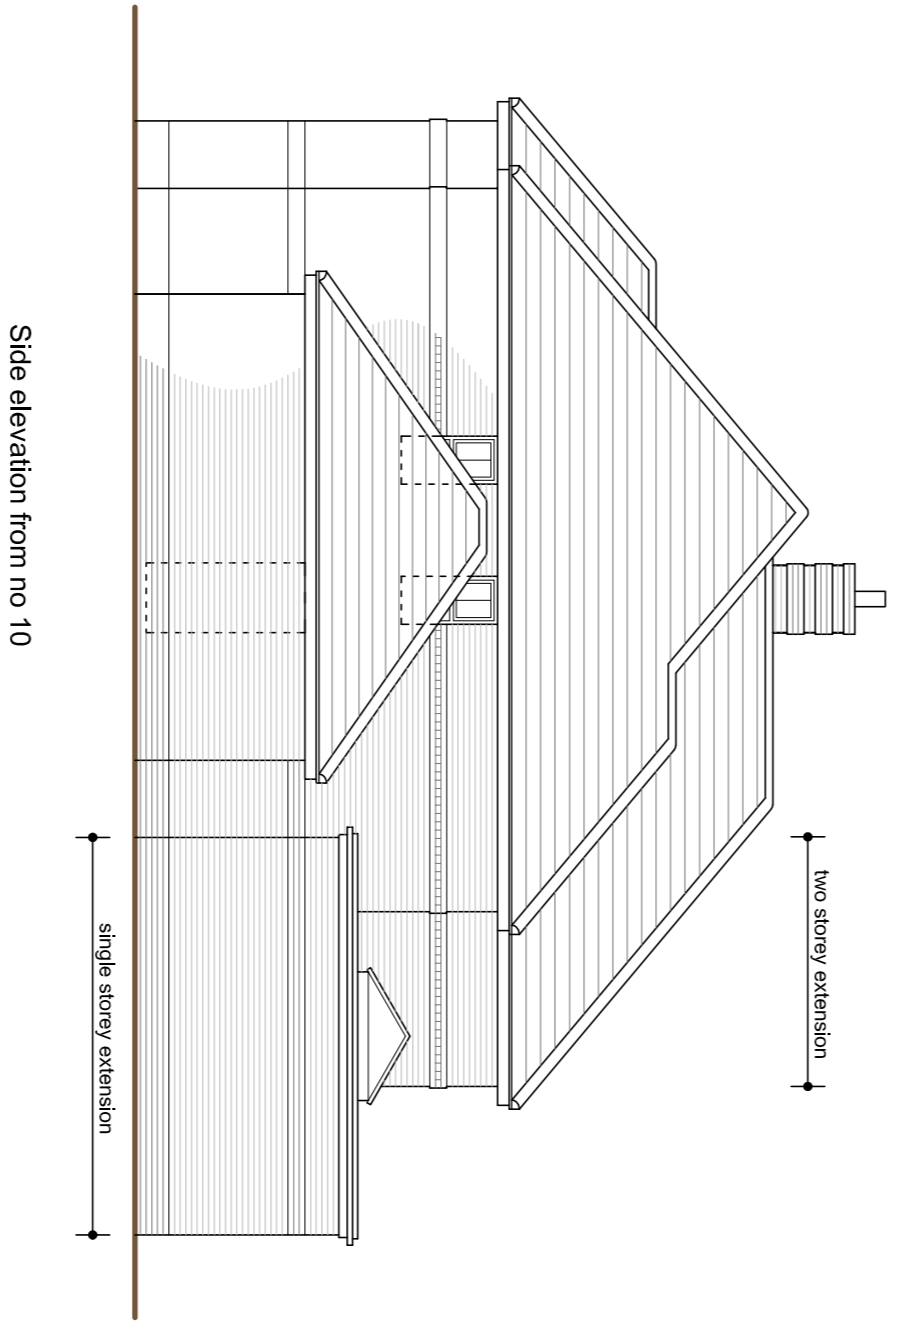
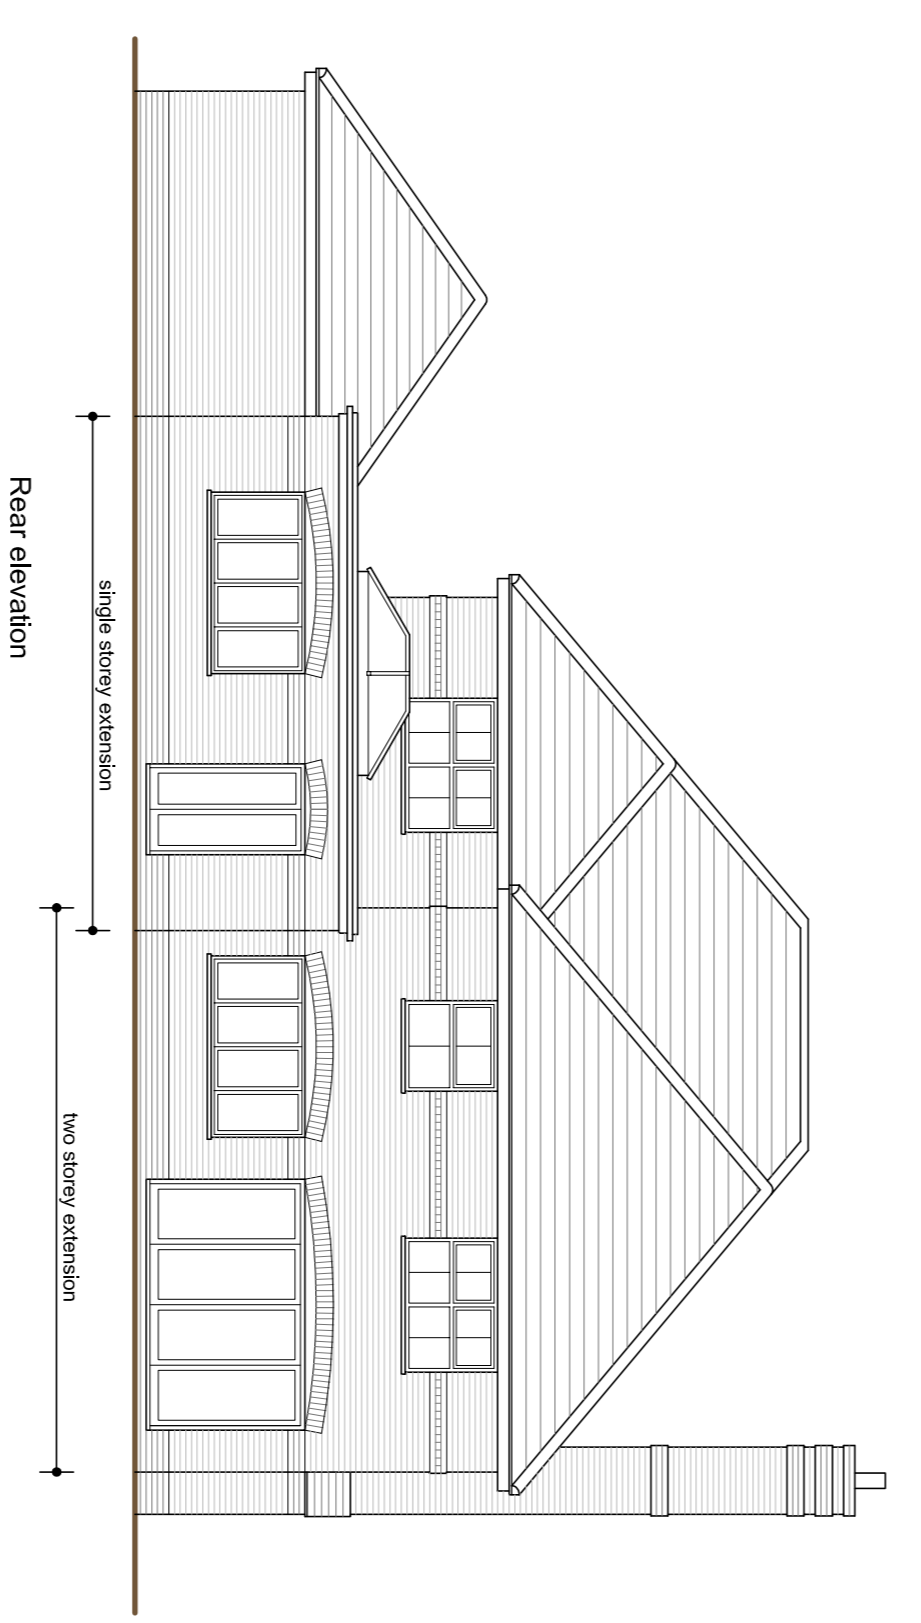
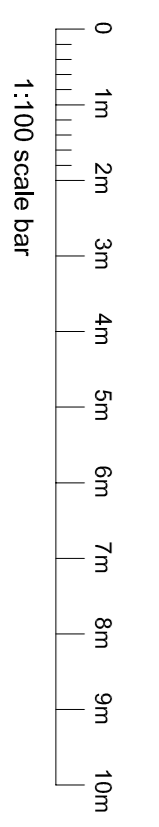


Roof plan - 1:100 and part Site Plan

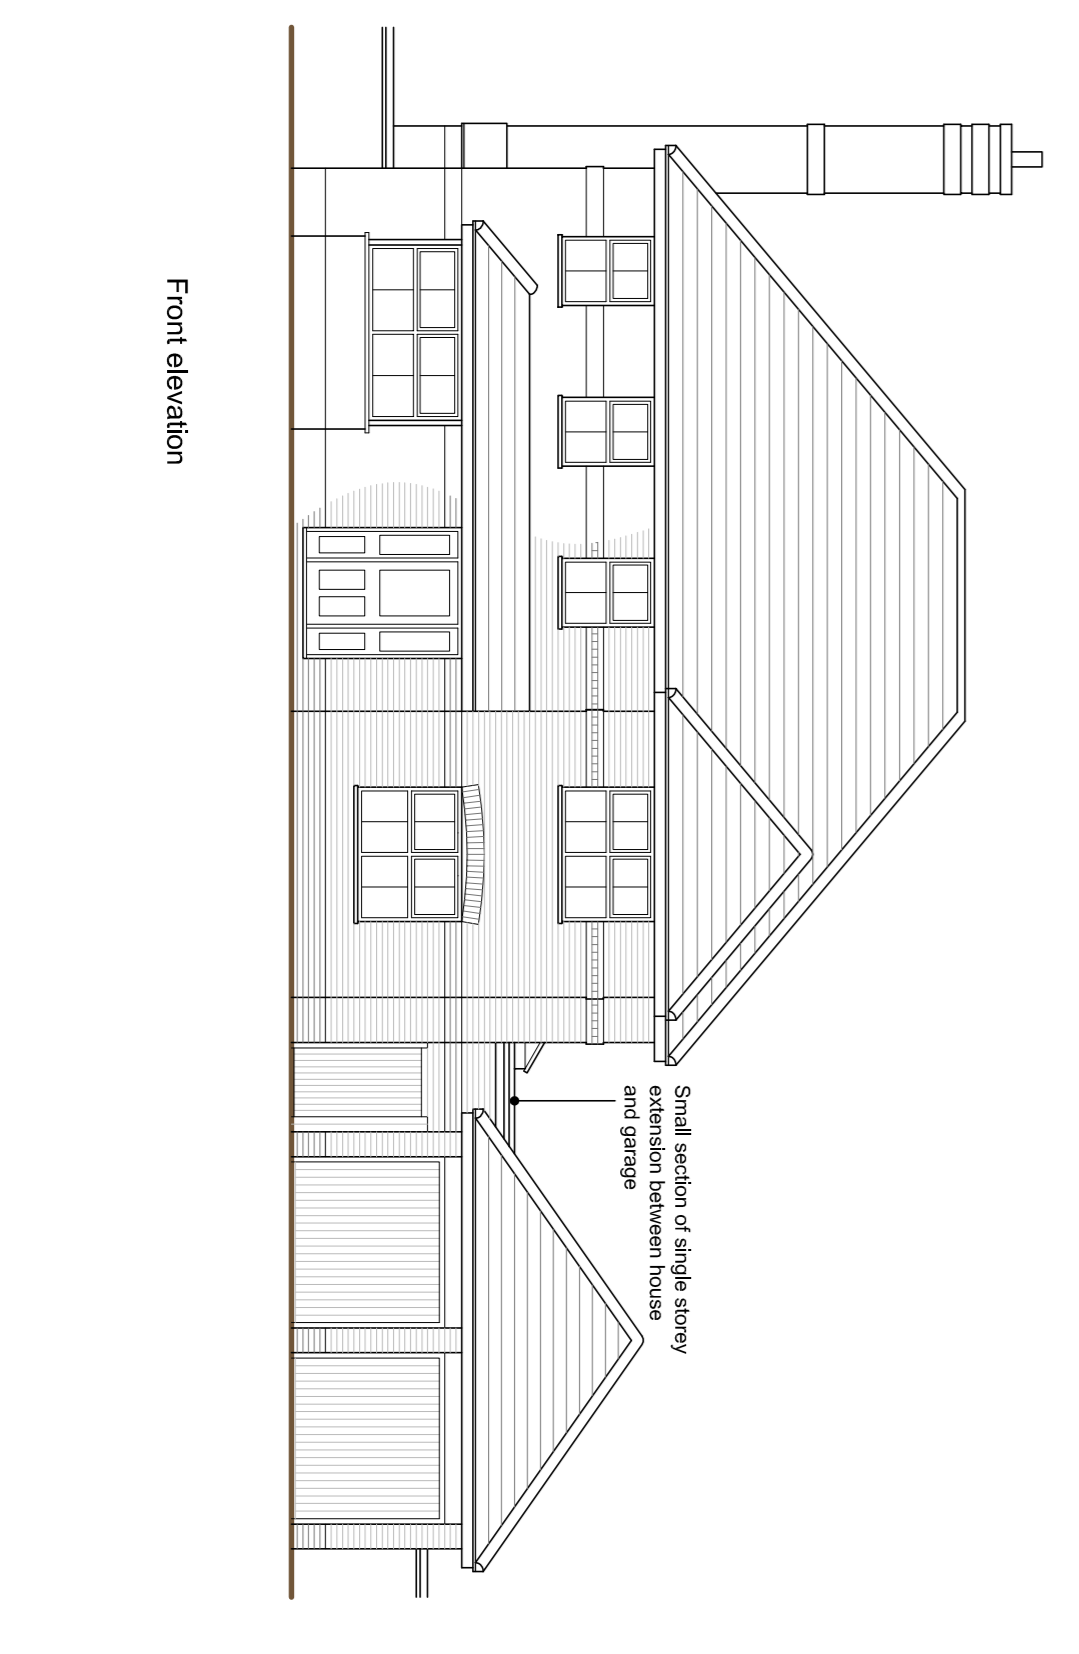

Site Plan 1:200

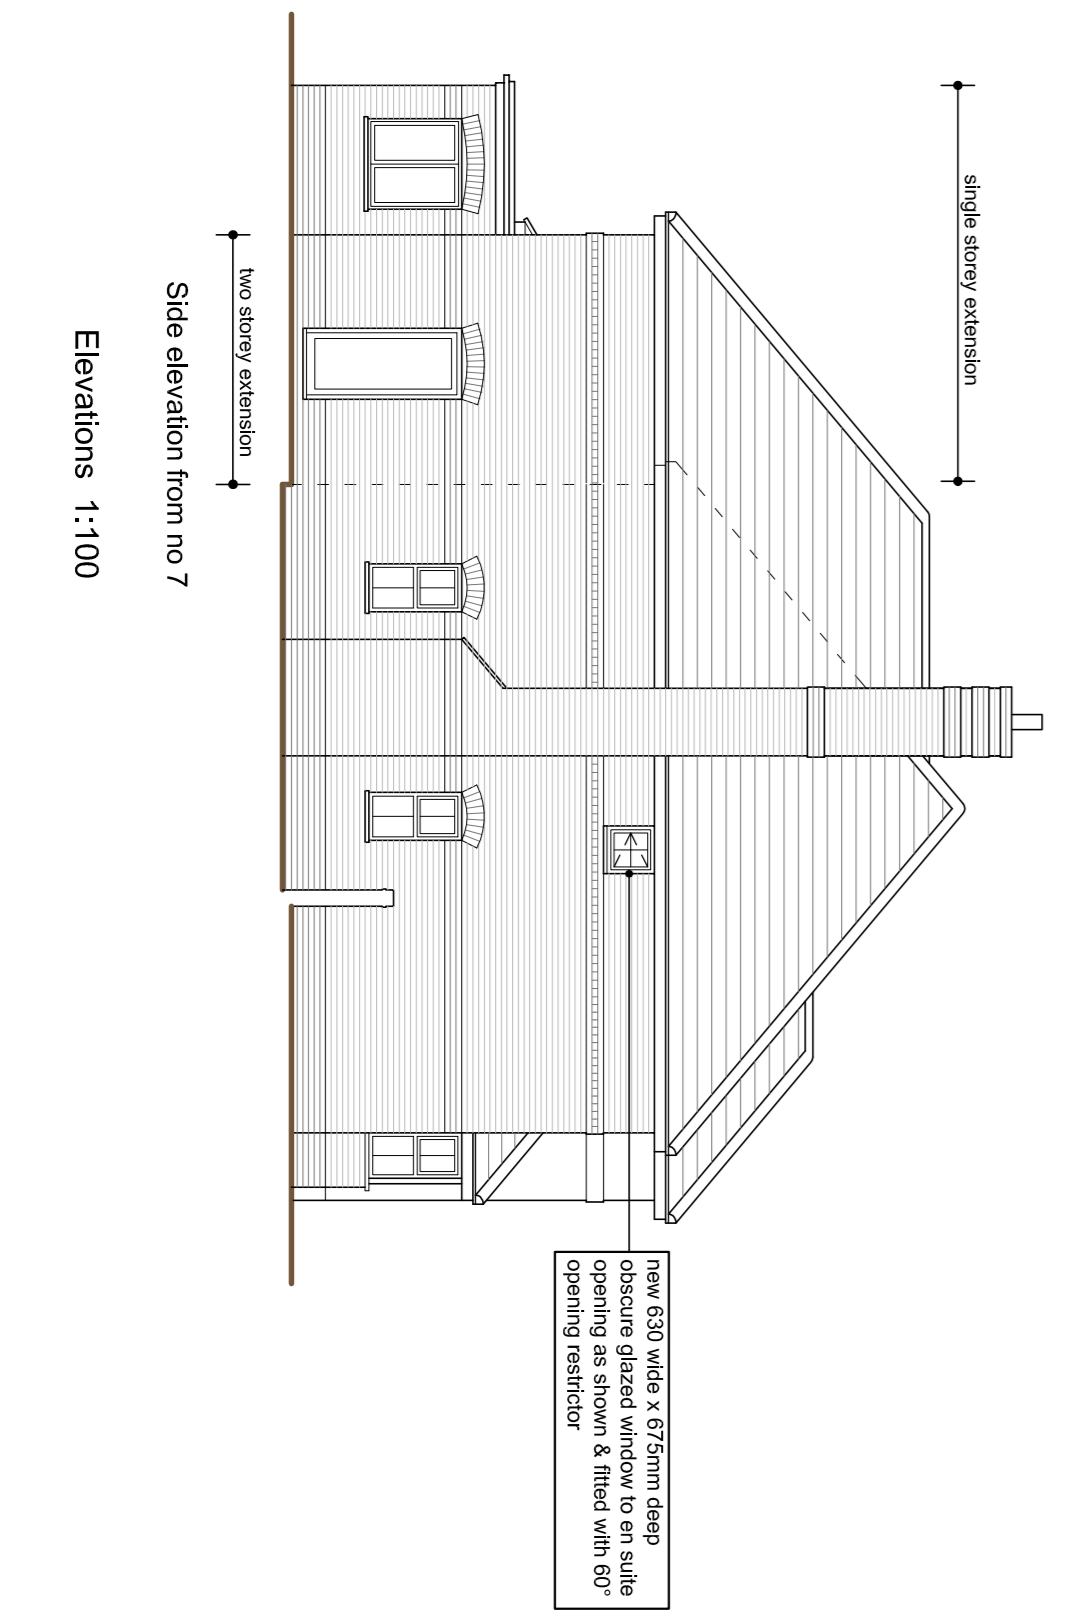

**External Materials:**  
 Matty Modern or similar flat profile grey interlocking concrete tiles to match existing.  
 Oranger/red textured bricks with smooth faced red bricks (engineering) to upper dentil string course, lower smooth string course, arch lintels and pilin all to match existing.

<p><b>John Whitehead</b>          PLANNING &amp; DESIGN CONSULTANT          4, Westergreen Meadows, Braintree, Essex CM7 1JN          Tel/fax: 01376 551630          E mail: john.whitehead@jcwdesign.co.uk</p>		<p>Client  <b>Mr &amp; Mrs T Hodges</b></p>						
<p>Project  <b>Proposed Extensions &amp; Alterations to 8 Church Meadows Henley Suffolk IP6 0RP</b></p>		<p>Drawing title  <b>Planning Drawing 2 Elevations, Roof Plan &amp; Site Plan</b></p>						
<p>Rev</p> <table border="1"> <tr> <td>A</td> <td>14-3-2021</td> <td>Fin suite window details added</td> </tr> <tr> <td>B</td> <td>13-10-2021</td> <td>Kitchen extension windows modified and doors added</td> </tr> </table>	A	14-3-2021	Fin suite window details added	B	13-10-2021	Kitchen extension windows modified and doors added	<p>Date          29-6-2021</p>	<p>Scale  <b>1:100 &amp; 1:200 at A1</b></p>
A	14-3-2021	Fin suite window details added						
B	13-10-2021	Kitchen extension windows modified and doors added						
<p>Dwg no  <b>46256/PD/2/B</b></p>		<p>Rev</p> <table border="1"> <tr> <td>A</td> <td></td> </tr> <tr> <td>B</td> <td></td> </tr> </table>	A		B			
A								
B								