




Front Elevation (North East)

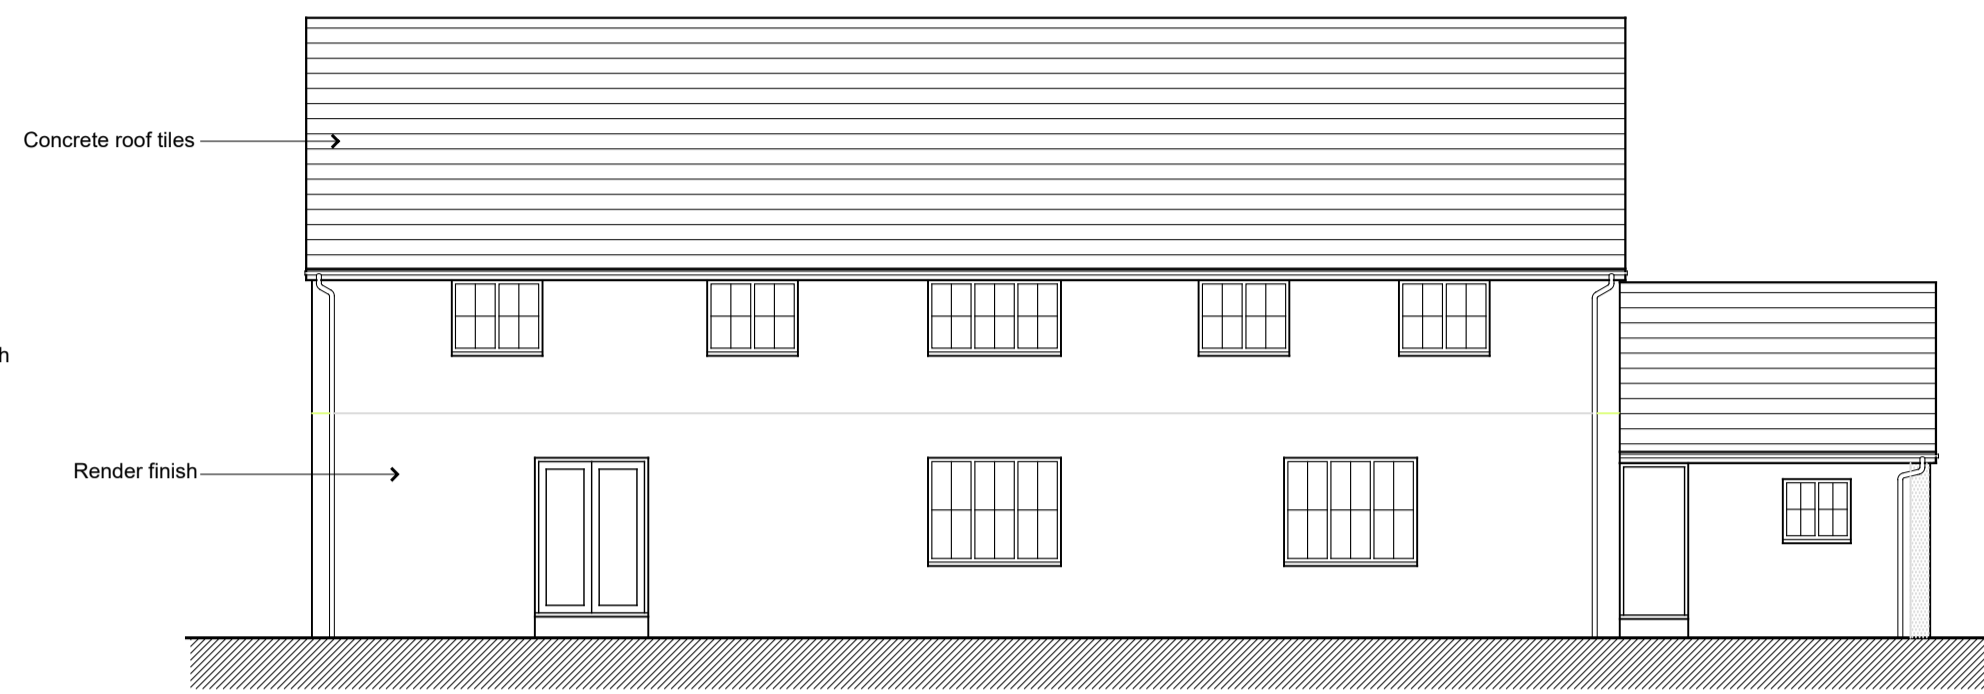

Rear Elevation (South West)

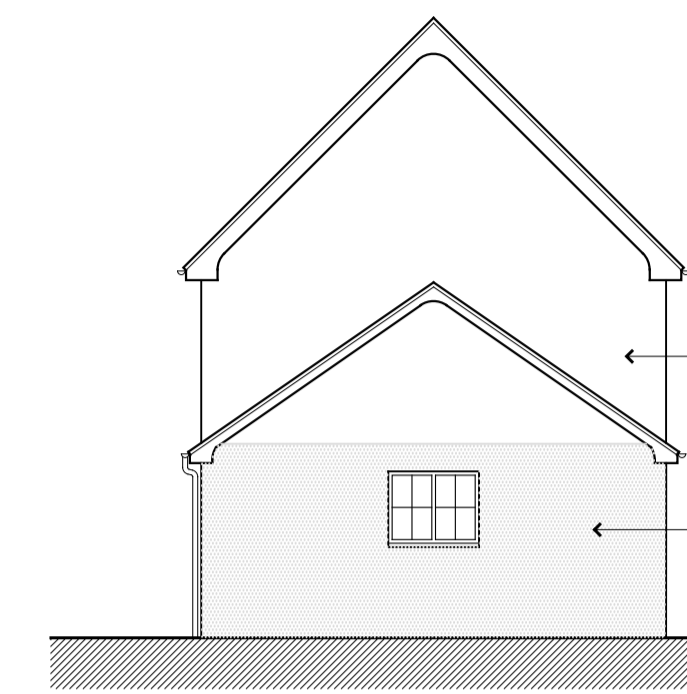


Side Elevation (South East)

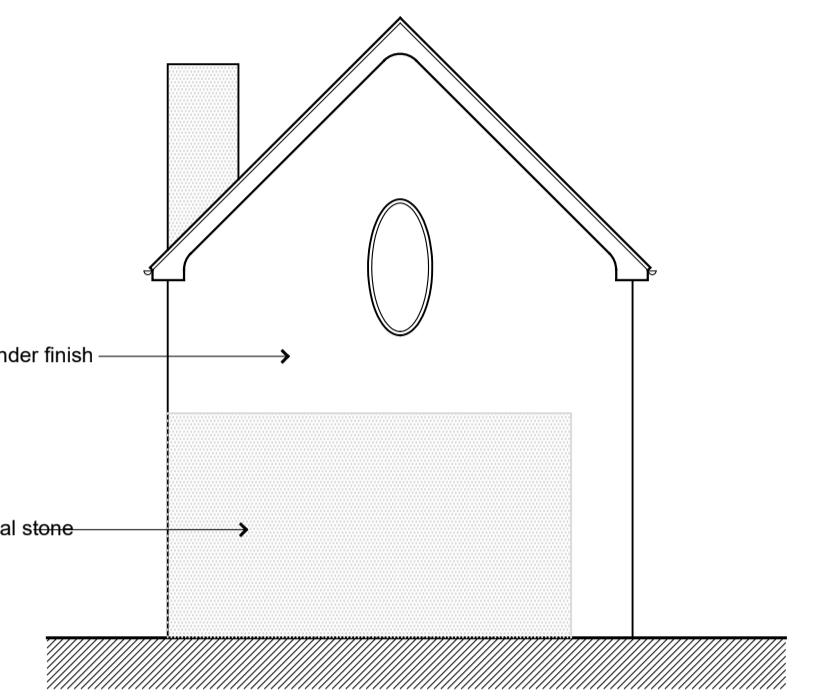


Side Elevation (North West)


EXISTING ELEVATIONS

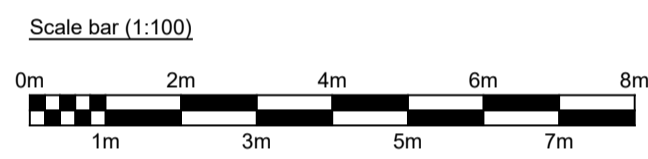


Front Elevation (North East)

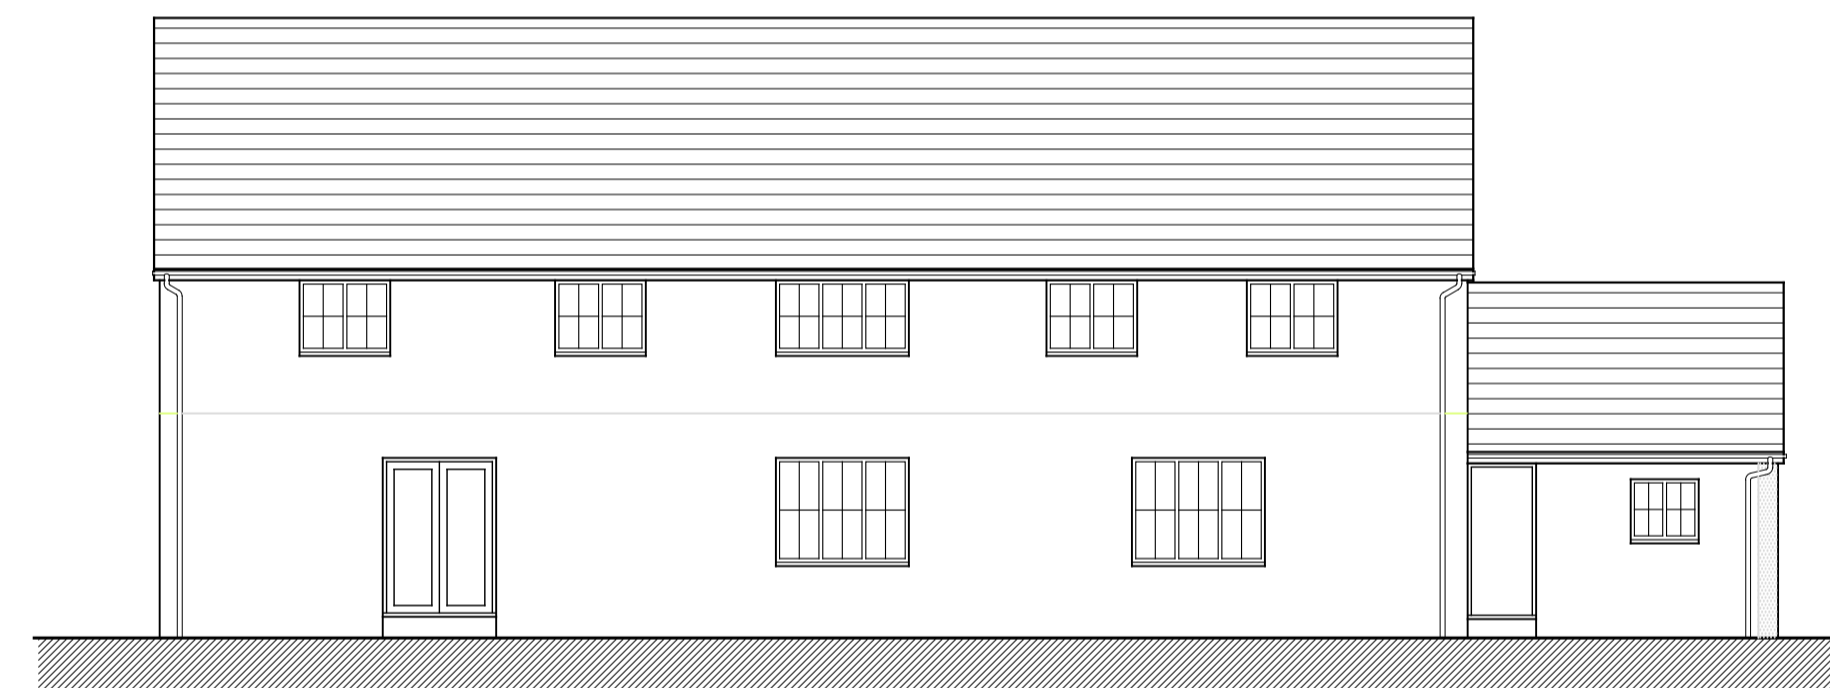

Rear Elevation (South West)

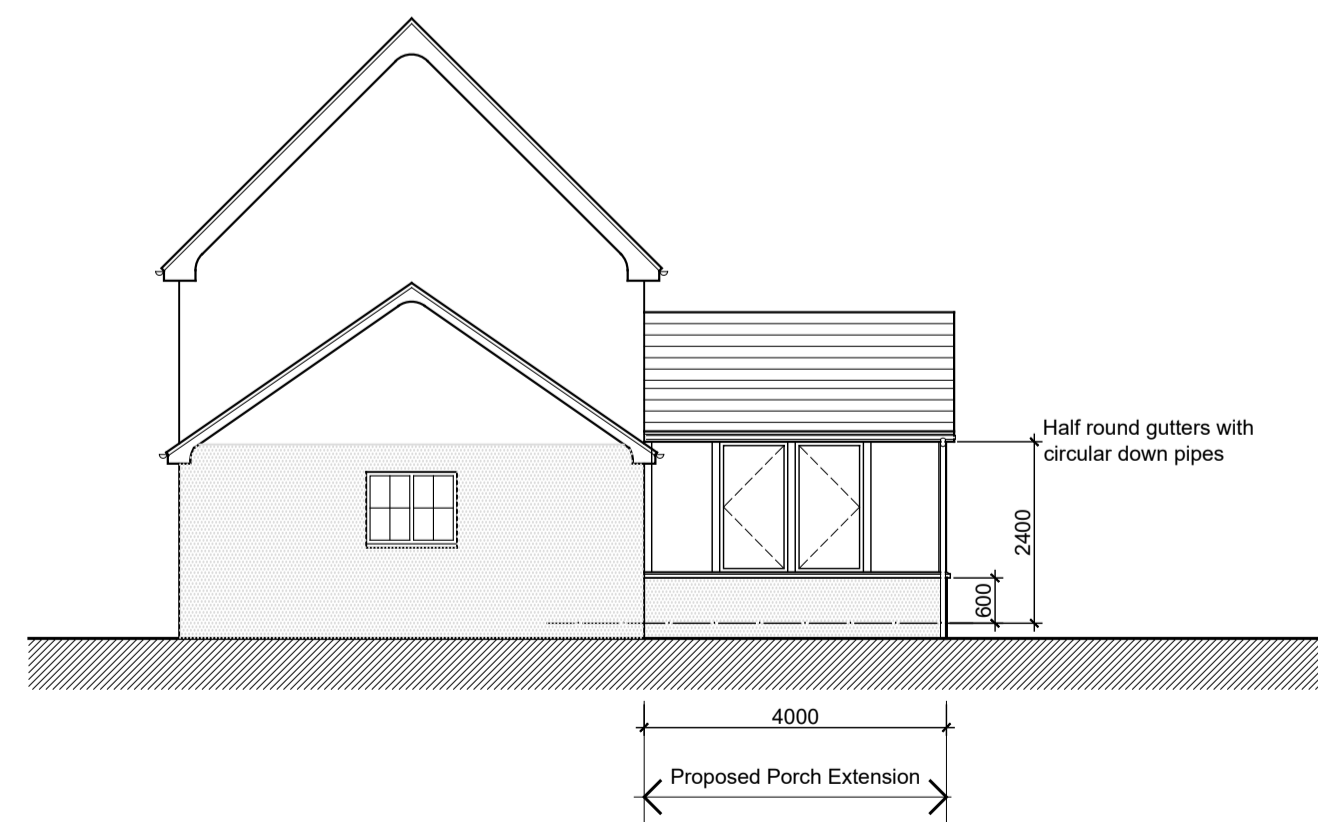

Side Elevation (South East)

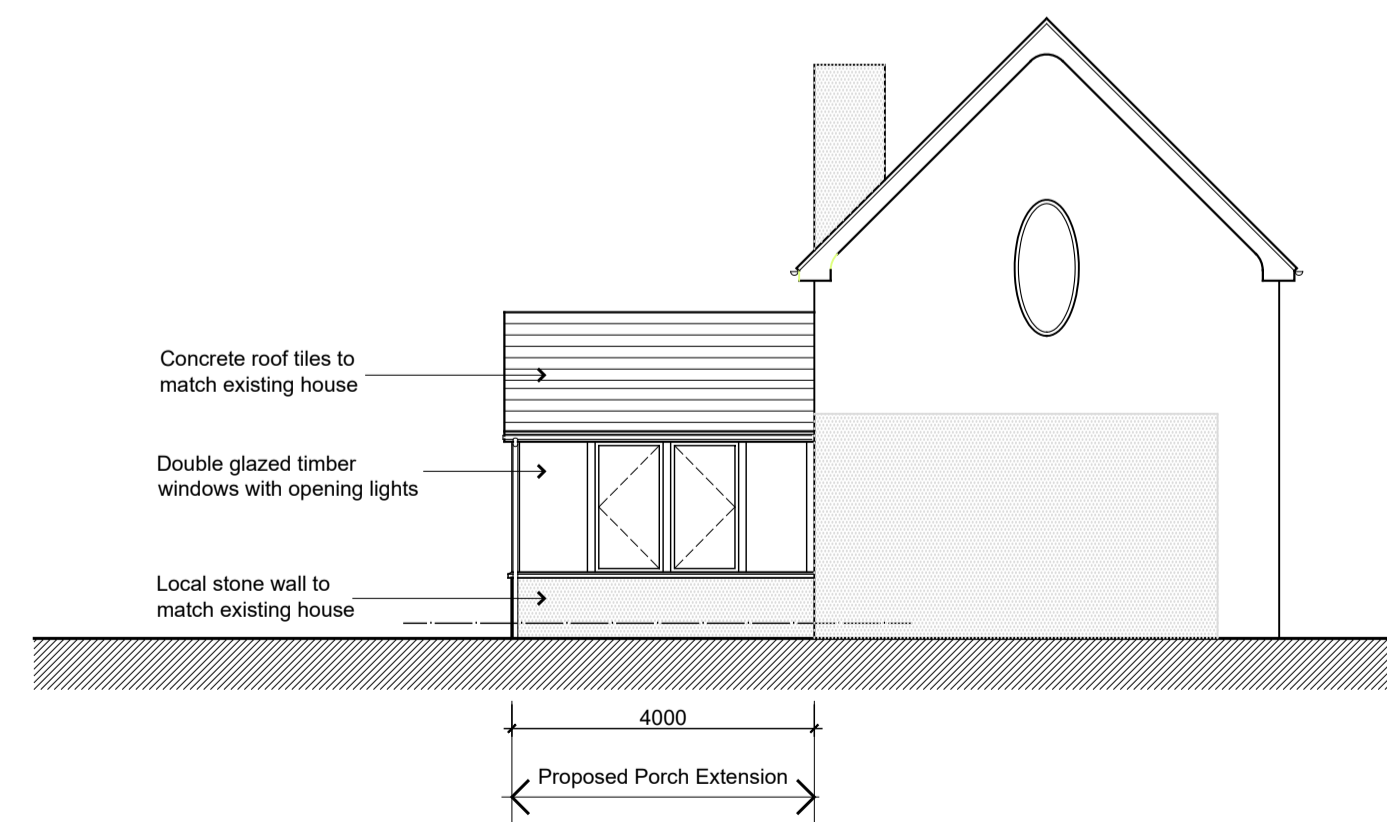

Side Elevation (North West)

PROPOSED ELEVATIONS

Client		
Mr & Mrs L Stevens		
Project		
Proposed Porch Extension Roundwood, Heyop, Knighton. LD7 1RA		
Drawing		
Existing and Proposed Elevations		
Scale	1:100 @ A1	Date
Drawn		September 2021
Project Ref:	RW60 PL	Checked
		Drawing No.
		02
		Rev.
		-