




Notes
 This drawing may be scaled for the purposes of Planning Applications, Land Registry and for legal plans where the scale bar is used, and where it verifies that the drawing is an original or an accurate copy. It may not be scaled for construction purposes.
 Always refer to figured dimensions. All dimensions are to be checked on site. Discrepancies and/or ambiguities between this drawing and information given elsewhere must be reported immediately to this office for clarification before proceeding. All drawings are to be read in conjunction with the specification and all works to be carried out in accordance with latest British Standards / Codes of Practice.
 Rev Date Init Notes Chkd

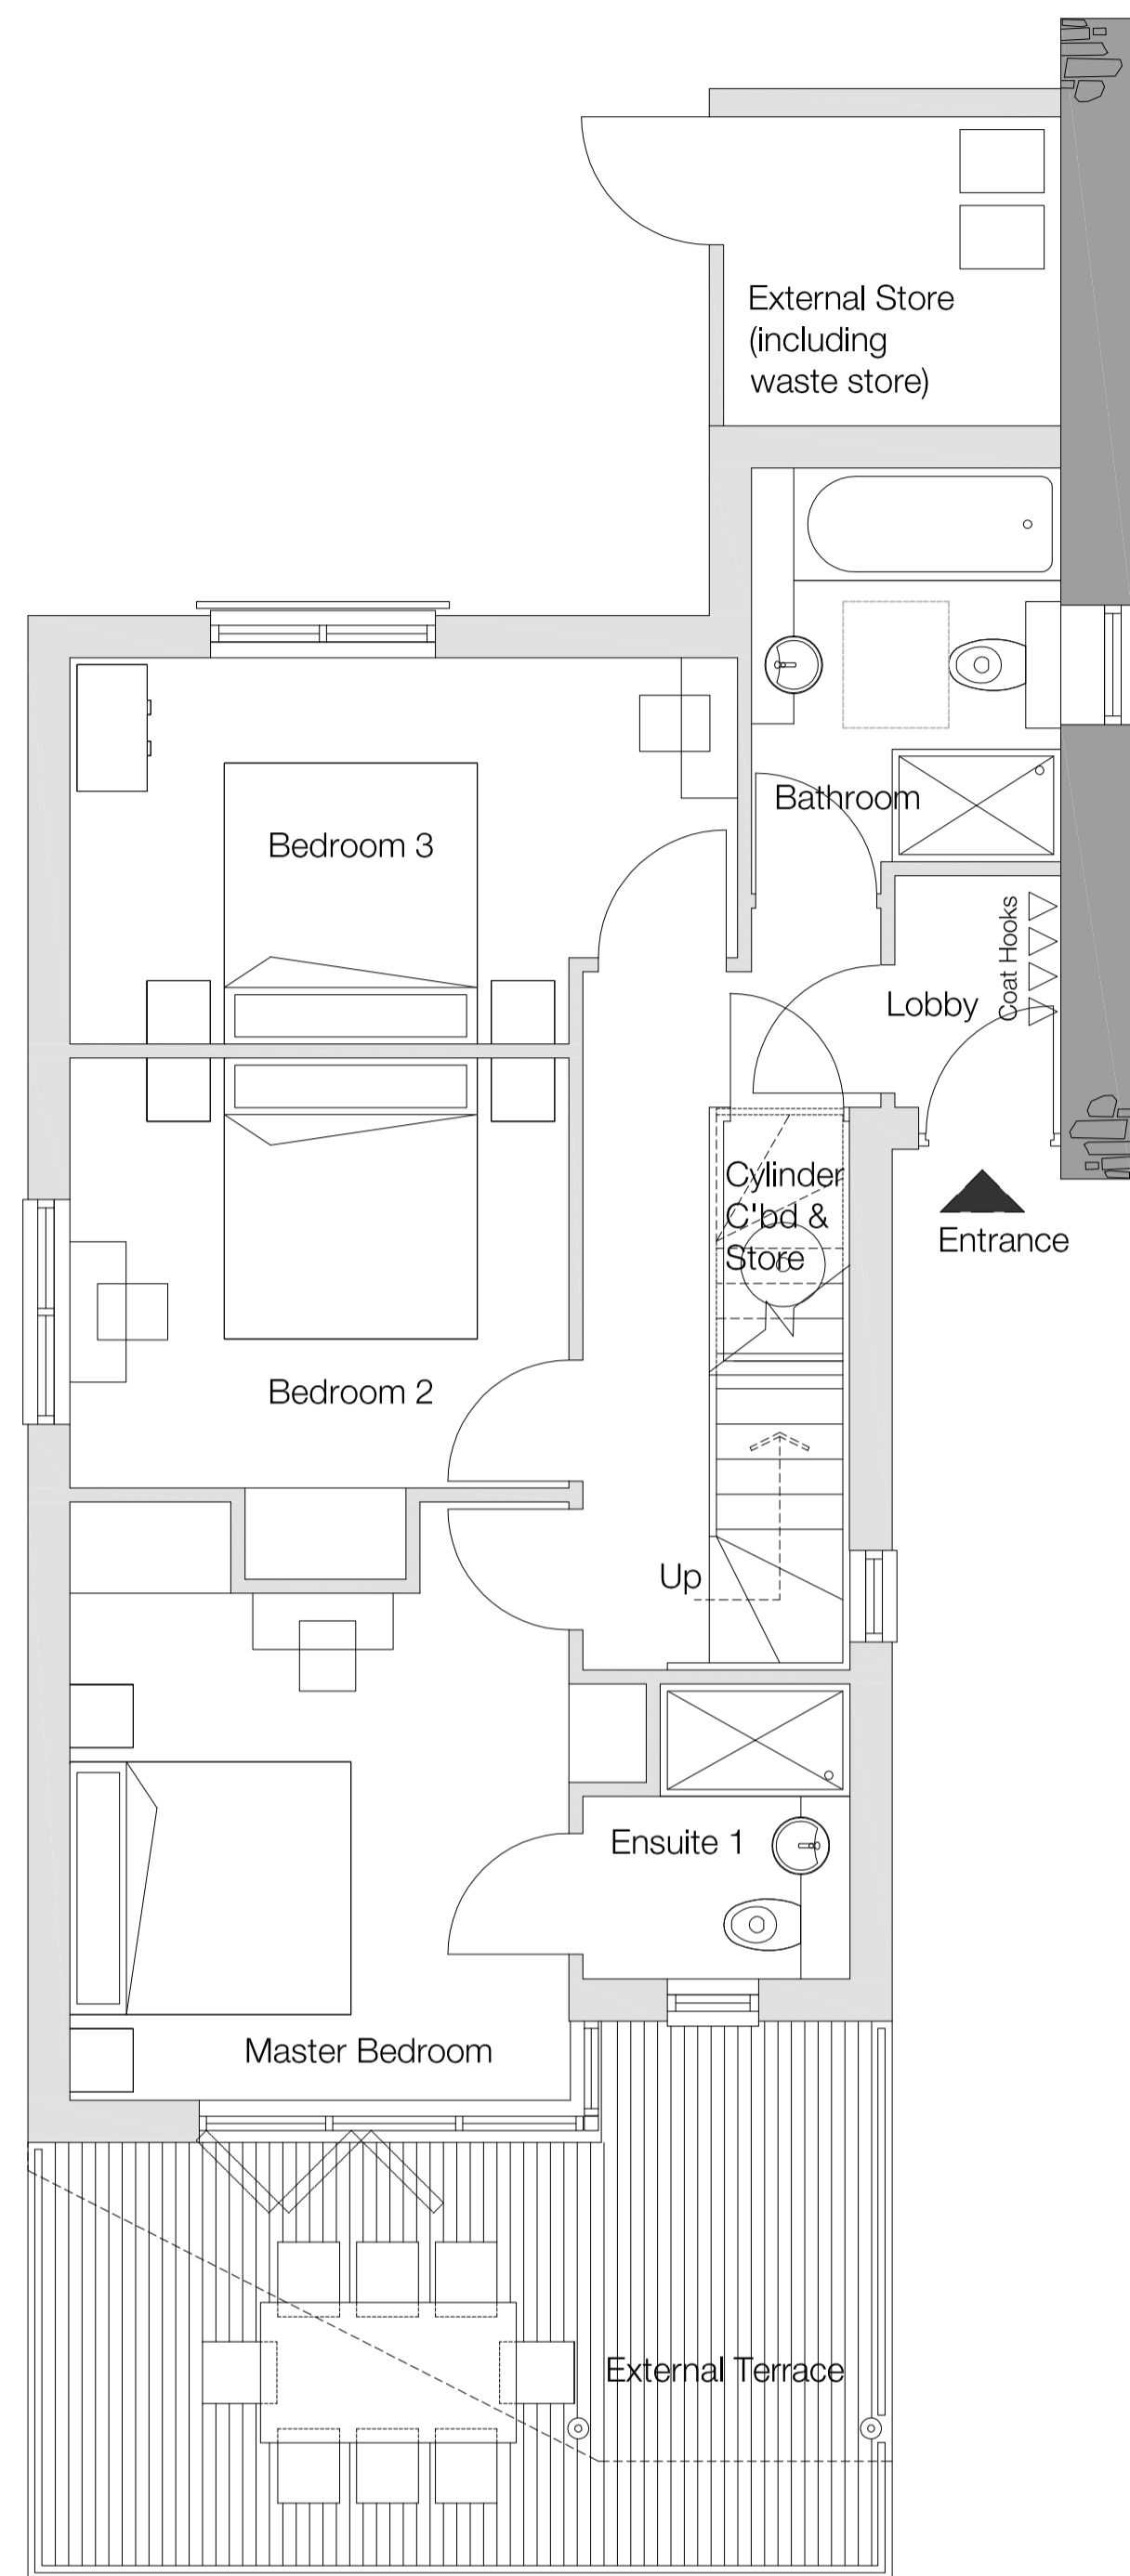

01. Ground Floor Plan
 1:50 Scale

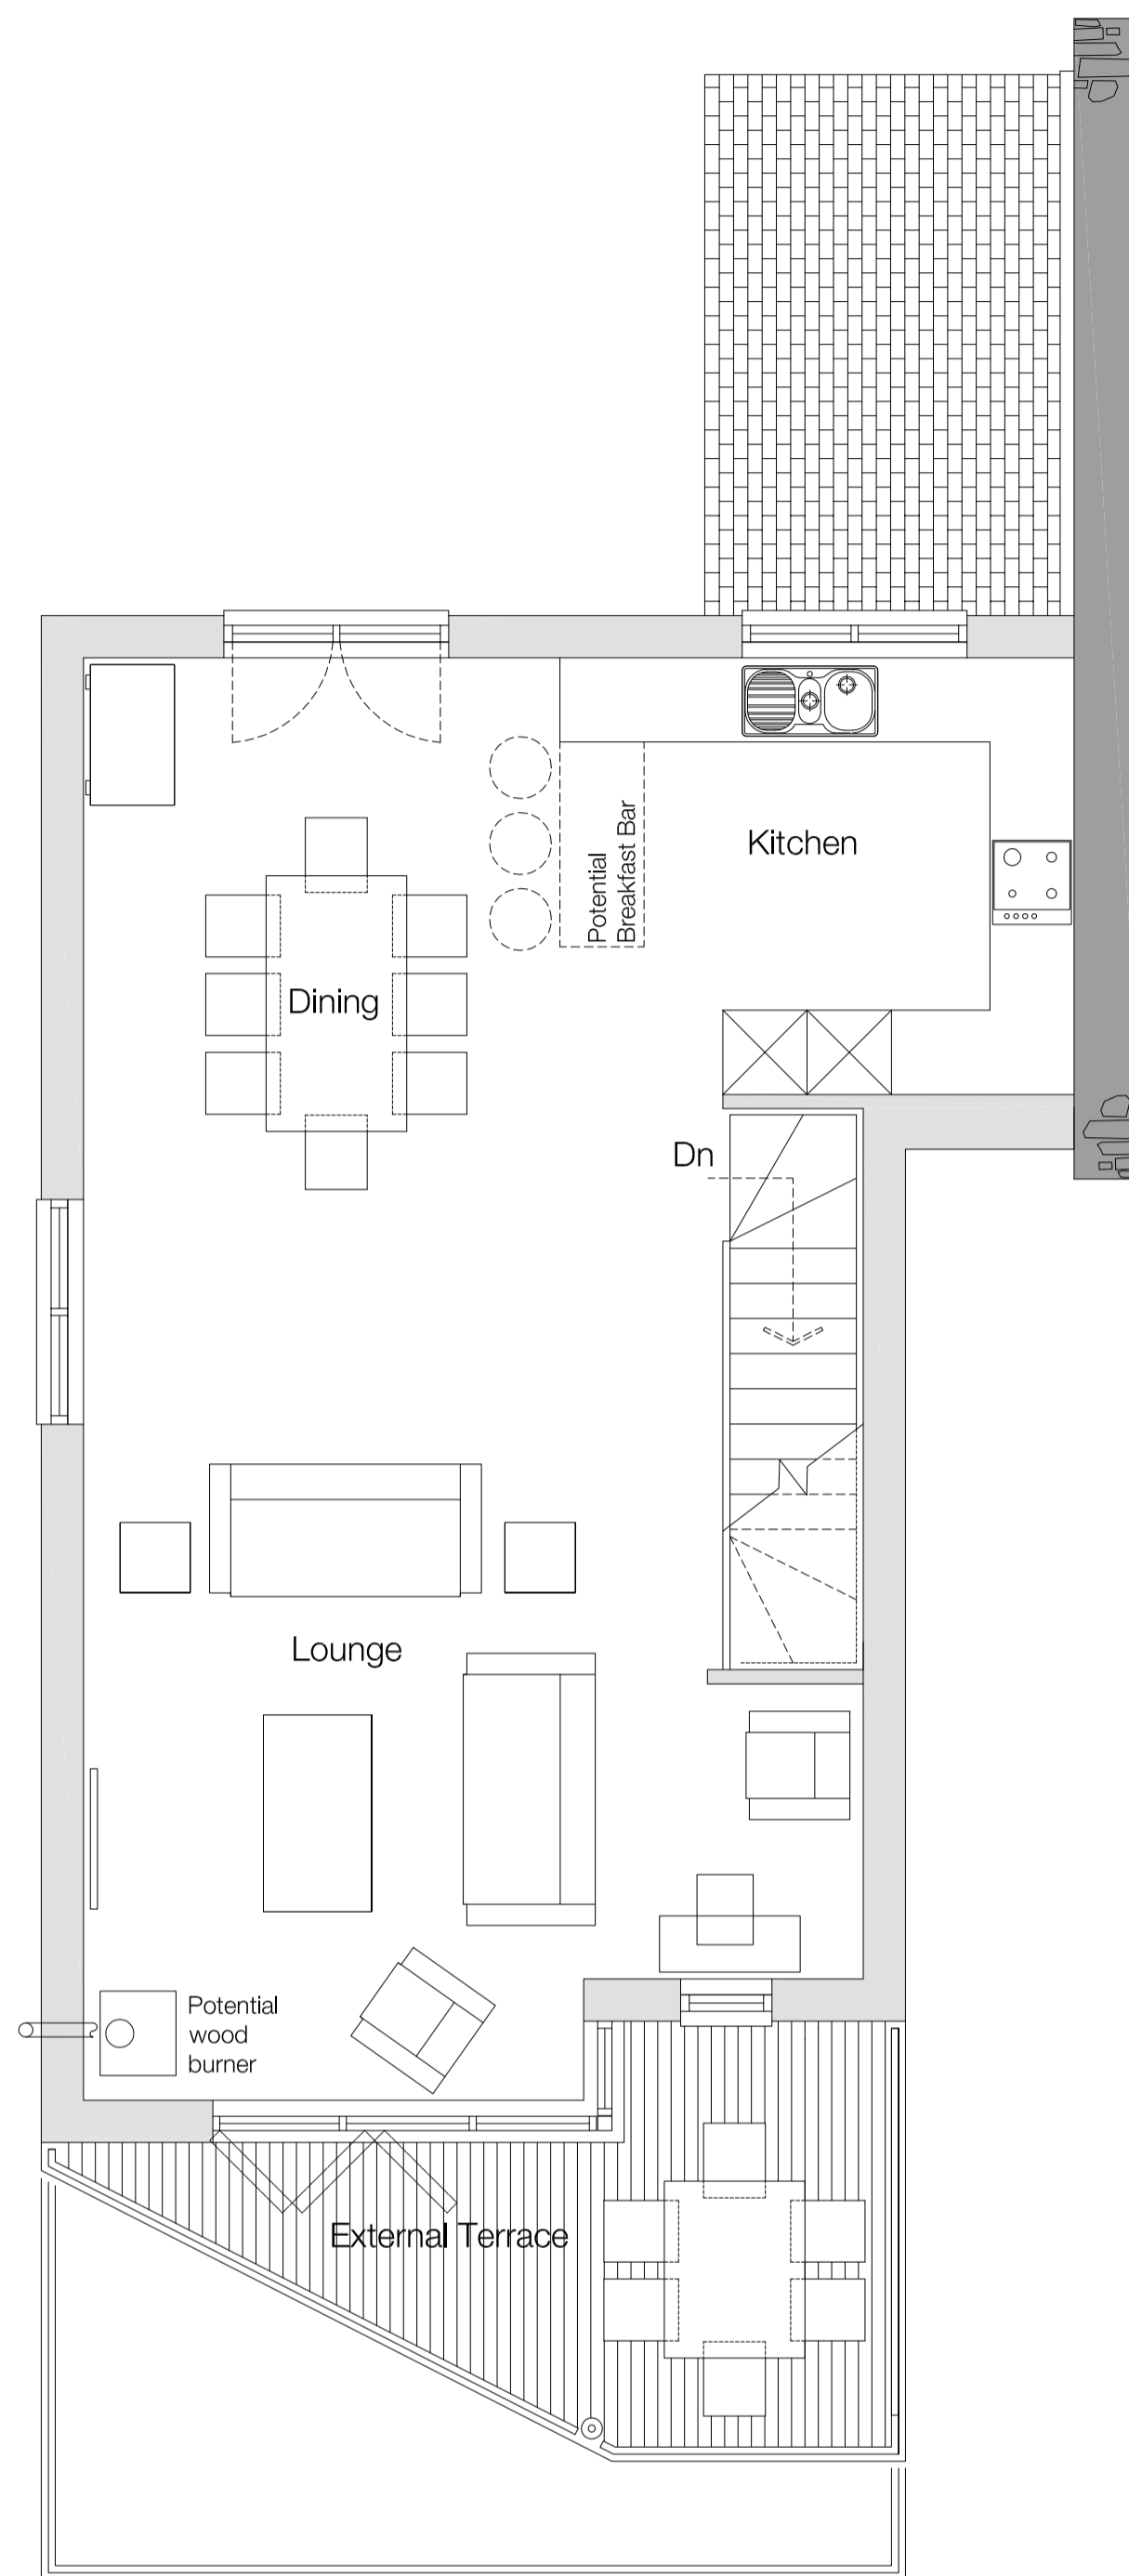

02. First Floor Plan
 1:50 Scale

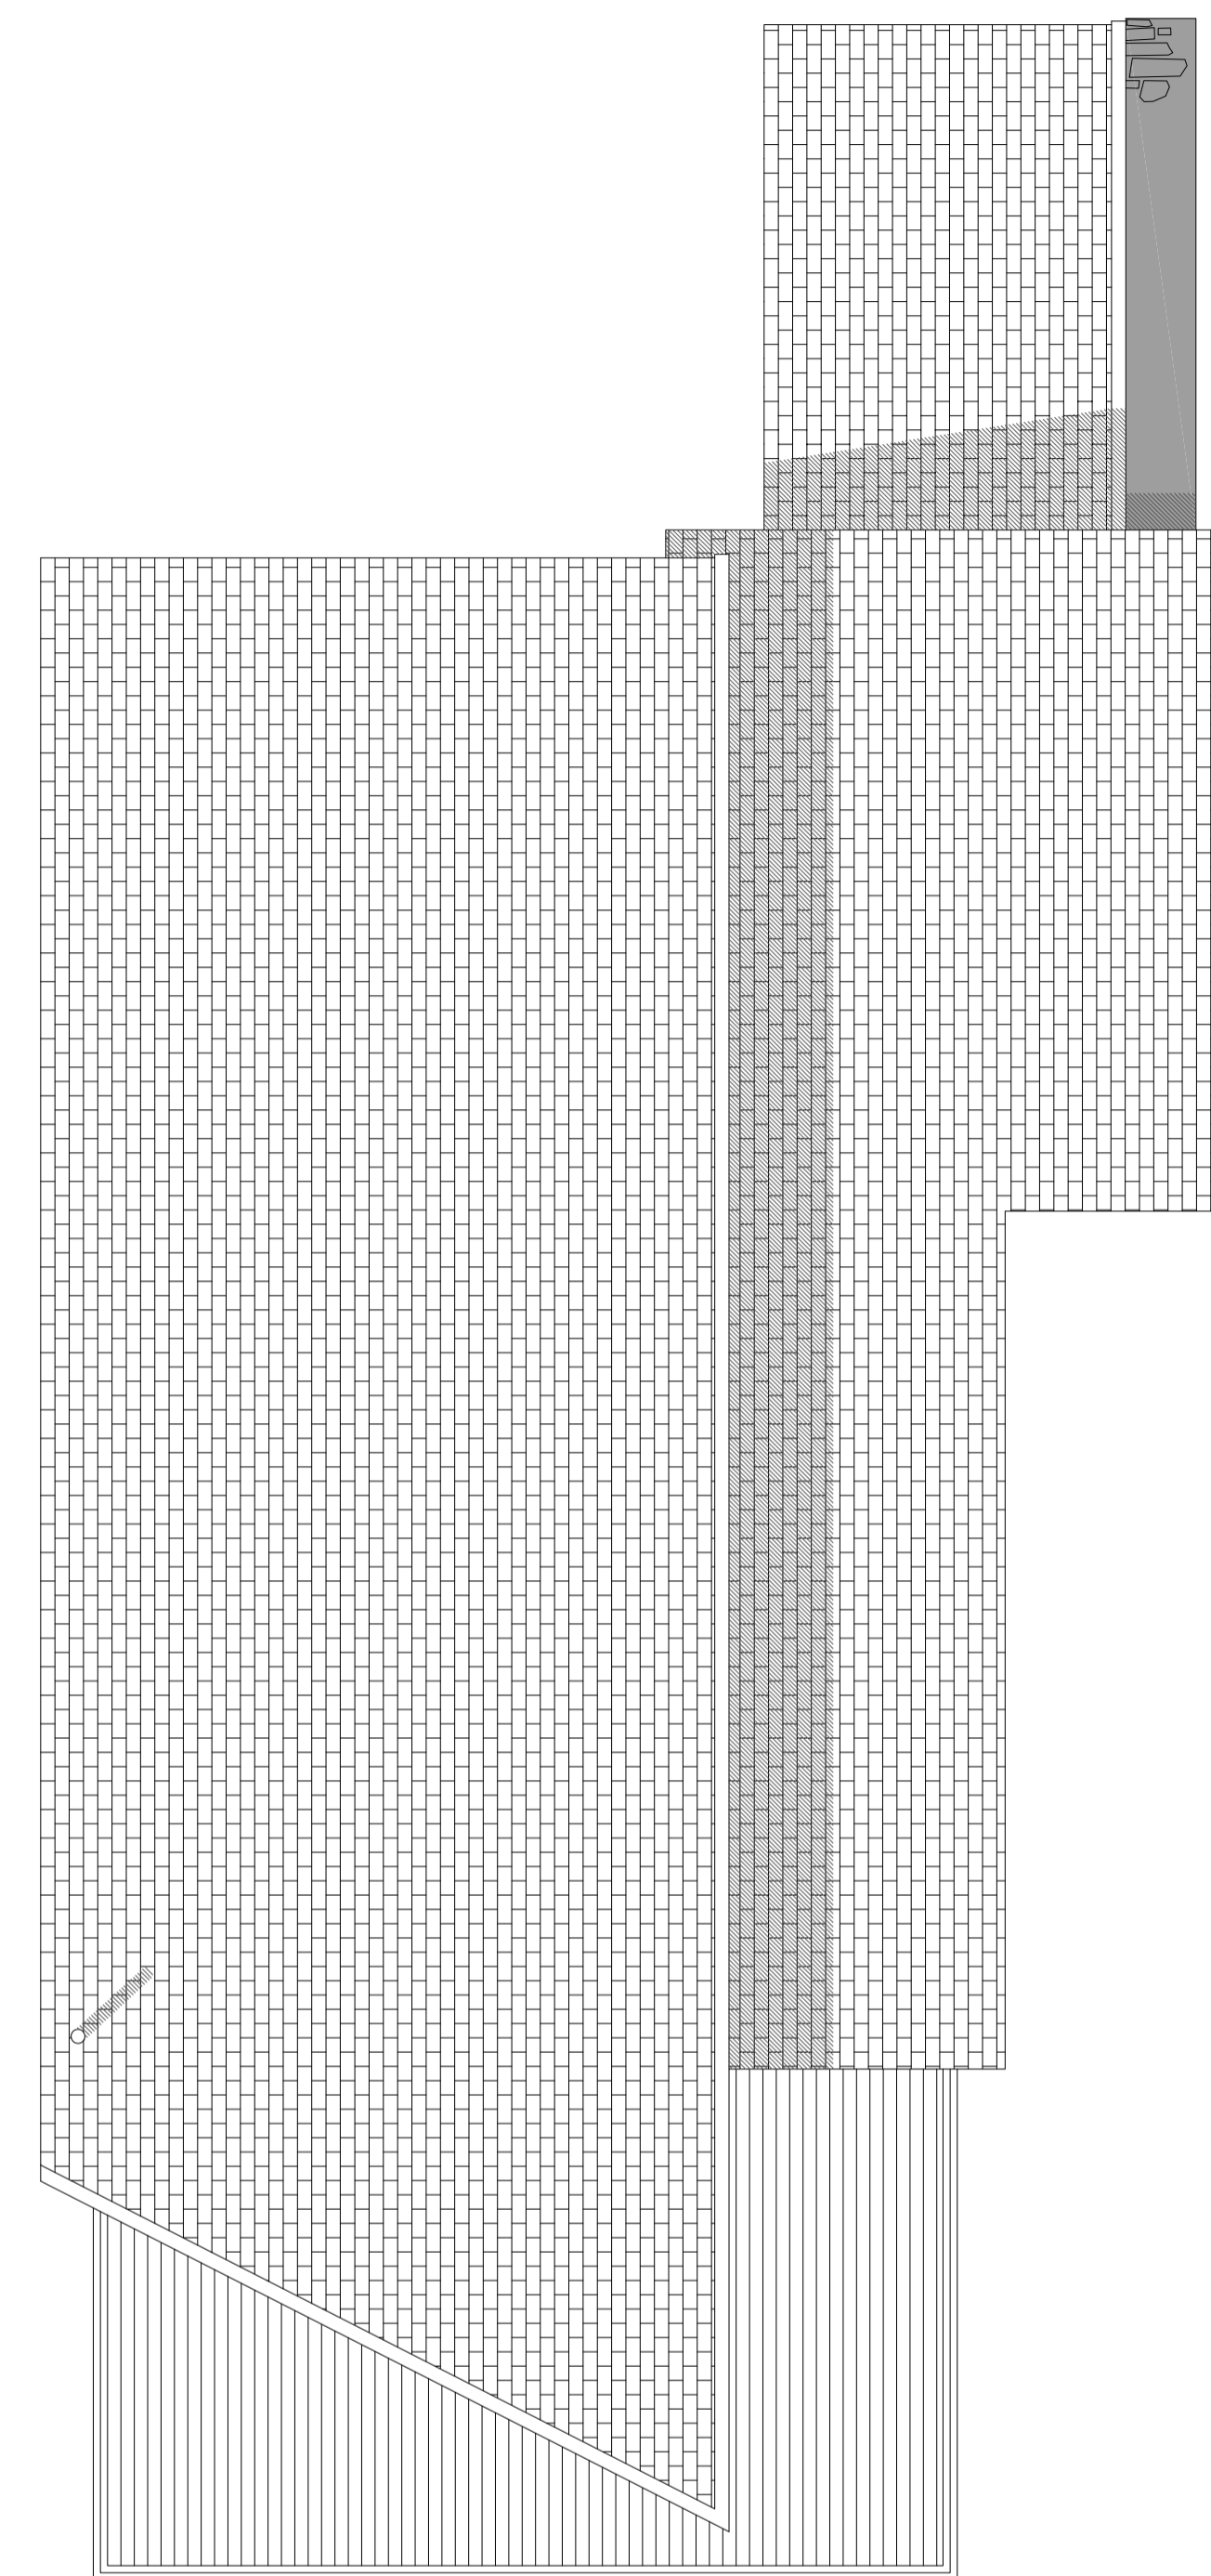

03. Roof Plan
 1:50 Scale

aww architecture
 interior design
 masterplanning
 Rivergate House
 70 Redcliff Street
 Bristol BS1 6LS
 T. 0117 923 2535
 F. 0117 942 6689
 bristol@aww-uk.com
 London Office
 T. 020 7160 6000
 F. 020 7160 6001
 london@aww-uk.com
 Plymouth Office
 T. 01752 261262
 F. 01752 261332
 plymouth@aww-uk.com
 www.aww-uk.com

Project Title		
The Cornwall Hotel Lodges Phase II		
Drawing Title		
Lodge Plans Lodge Type A3		
Scale	Sheet Size	Drawn
1:50	A1	MAC
Date	Checked	
Sept 12	PI	
Status		
PLANNING		
Project No.	Drawing No.	Revision
3022	220	-