



Notes
 This drawing may be scaled for the purposes of Planning Applications, Land Registry and for Legal plans where the scale bar is used, and where it verifies that the drawing is an original or an accurate copy; it may not be scaled for construction purposes.
 Always refer to figured dimensions. All dimensions are to be checked on site. Discrepancies and/or ambiguities between this drawing and information given elsewhere must be reported immediately to this office for clarification before proceeding. All drawings are to be read in conjunction with the specification and all works to be carried out in accordance with latest British Standards / Codes of Practice.



Ground Floor Plan
 1:50 Scale

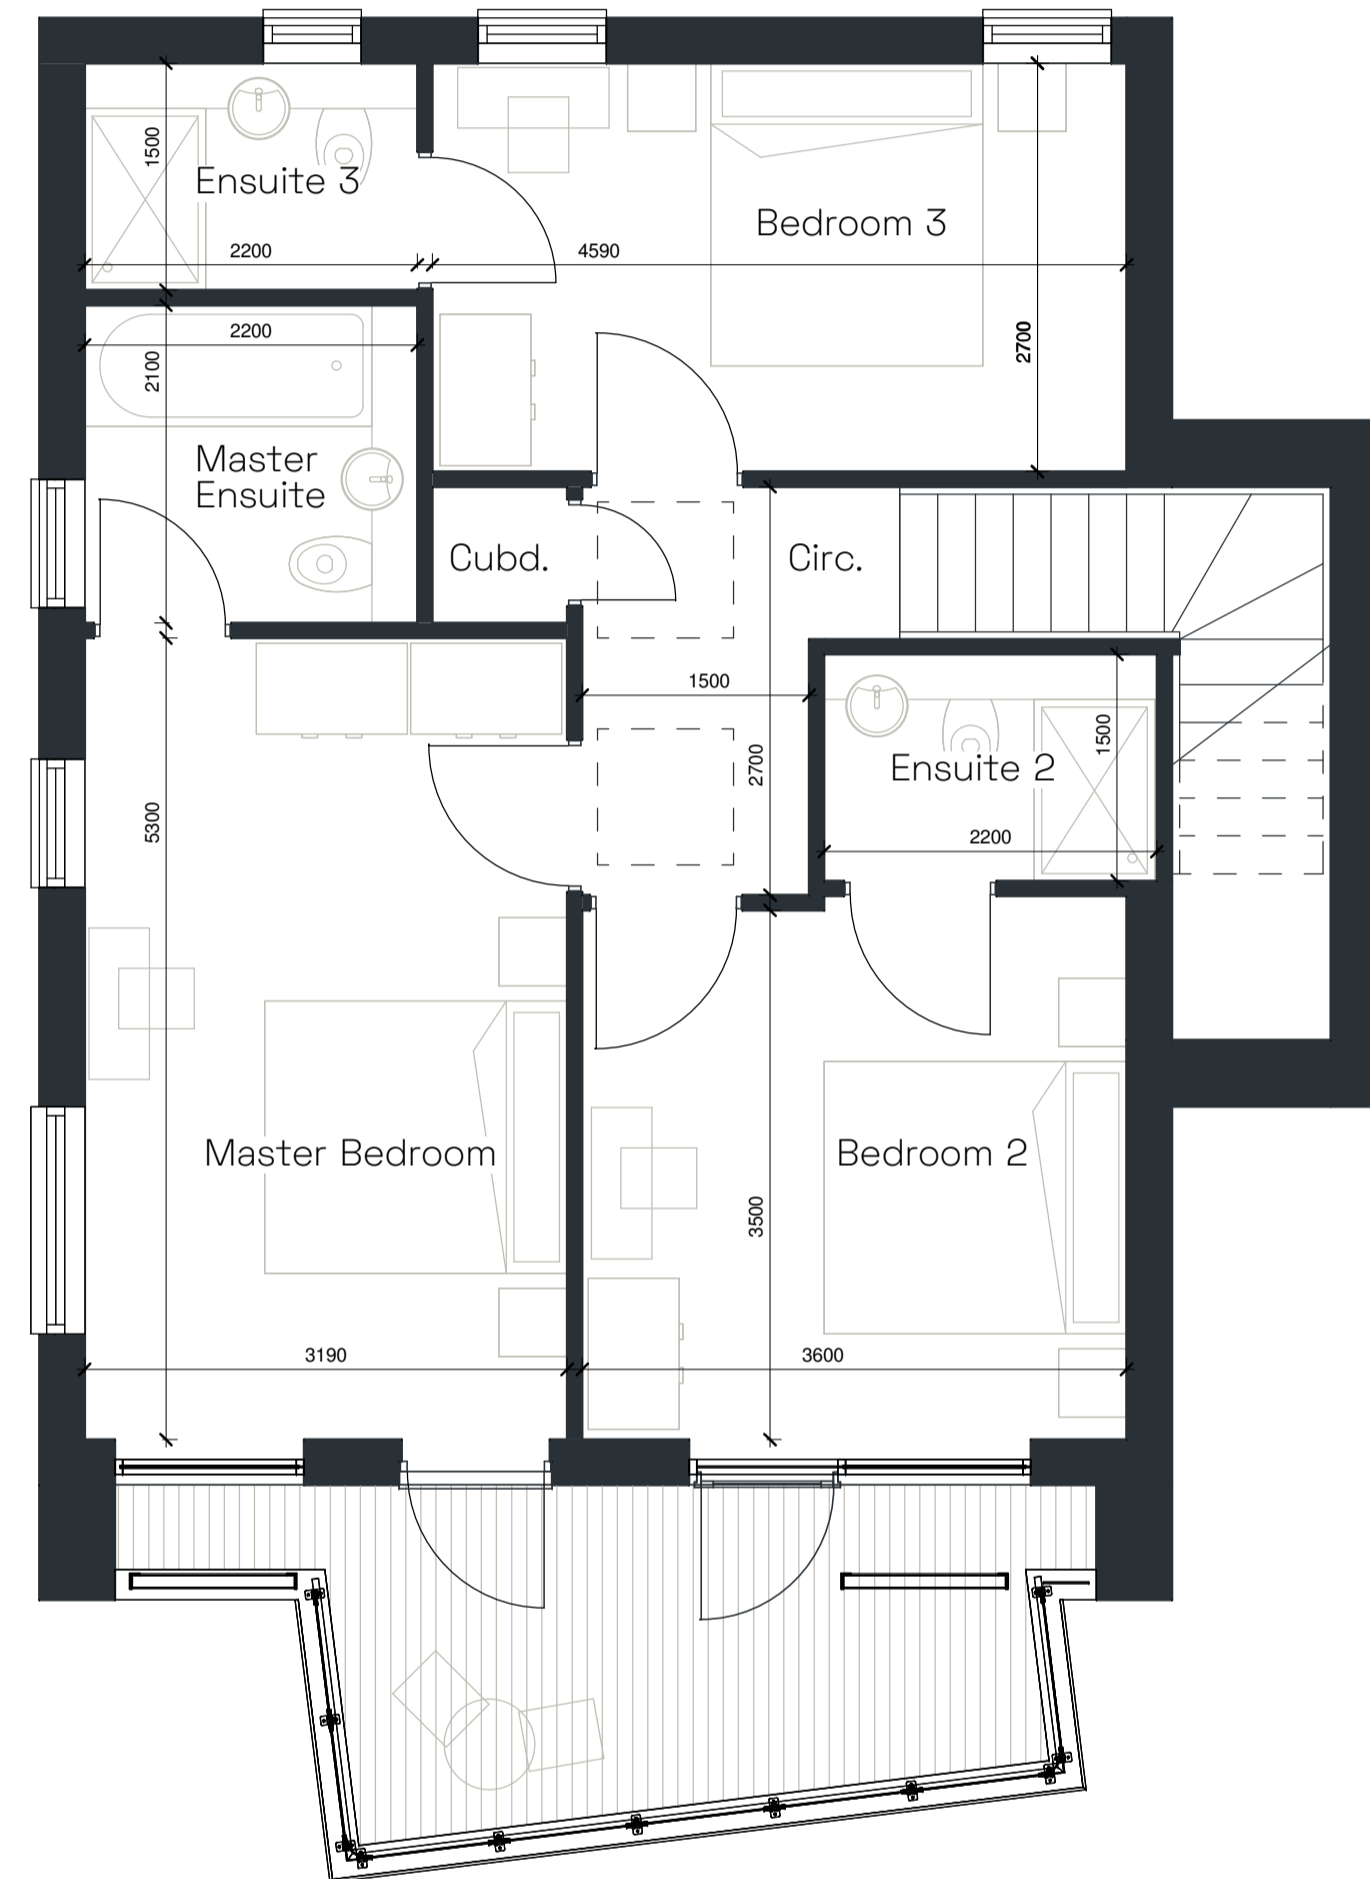

First Floor Plan
 1:50 Scale

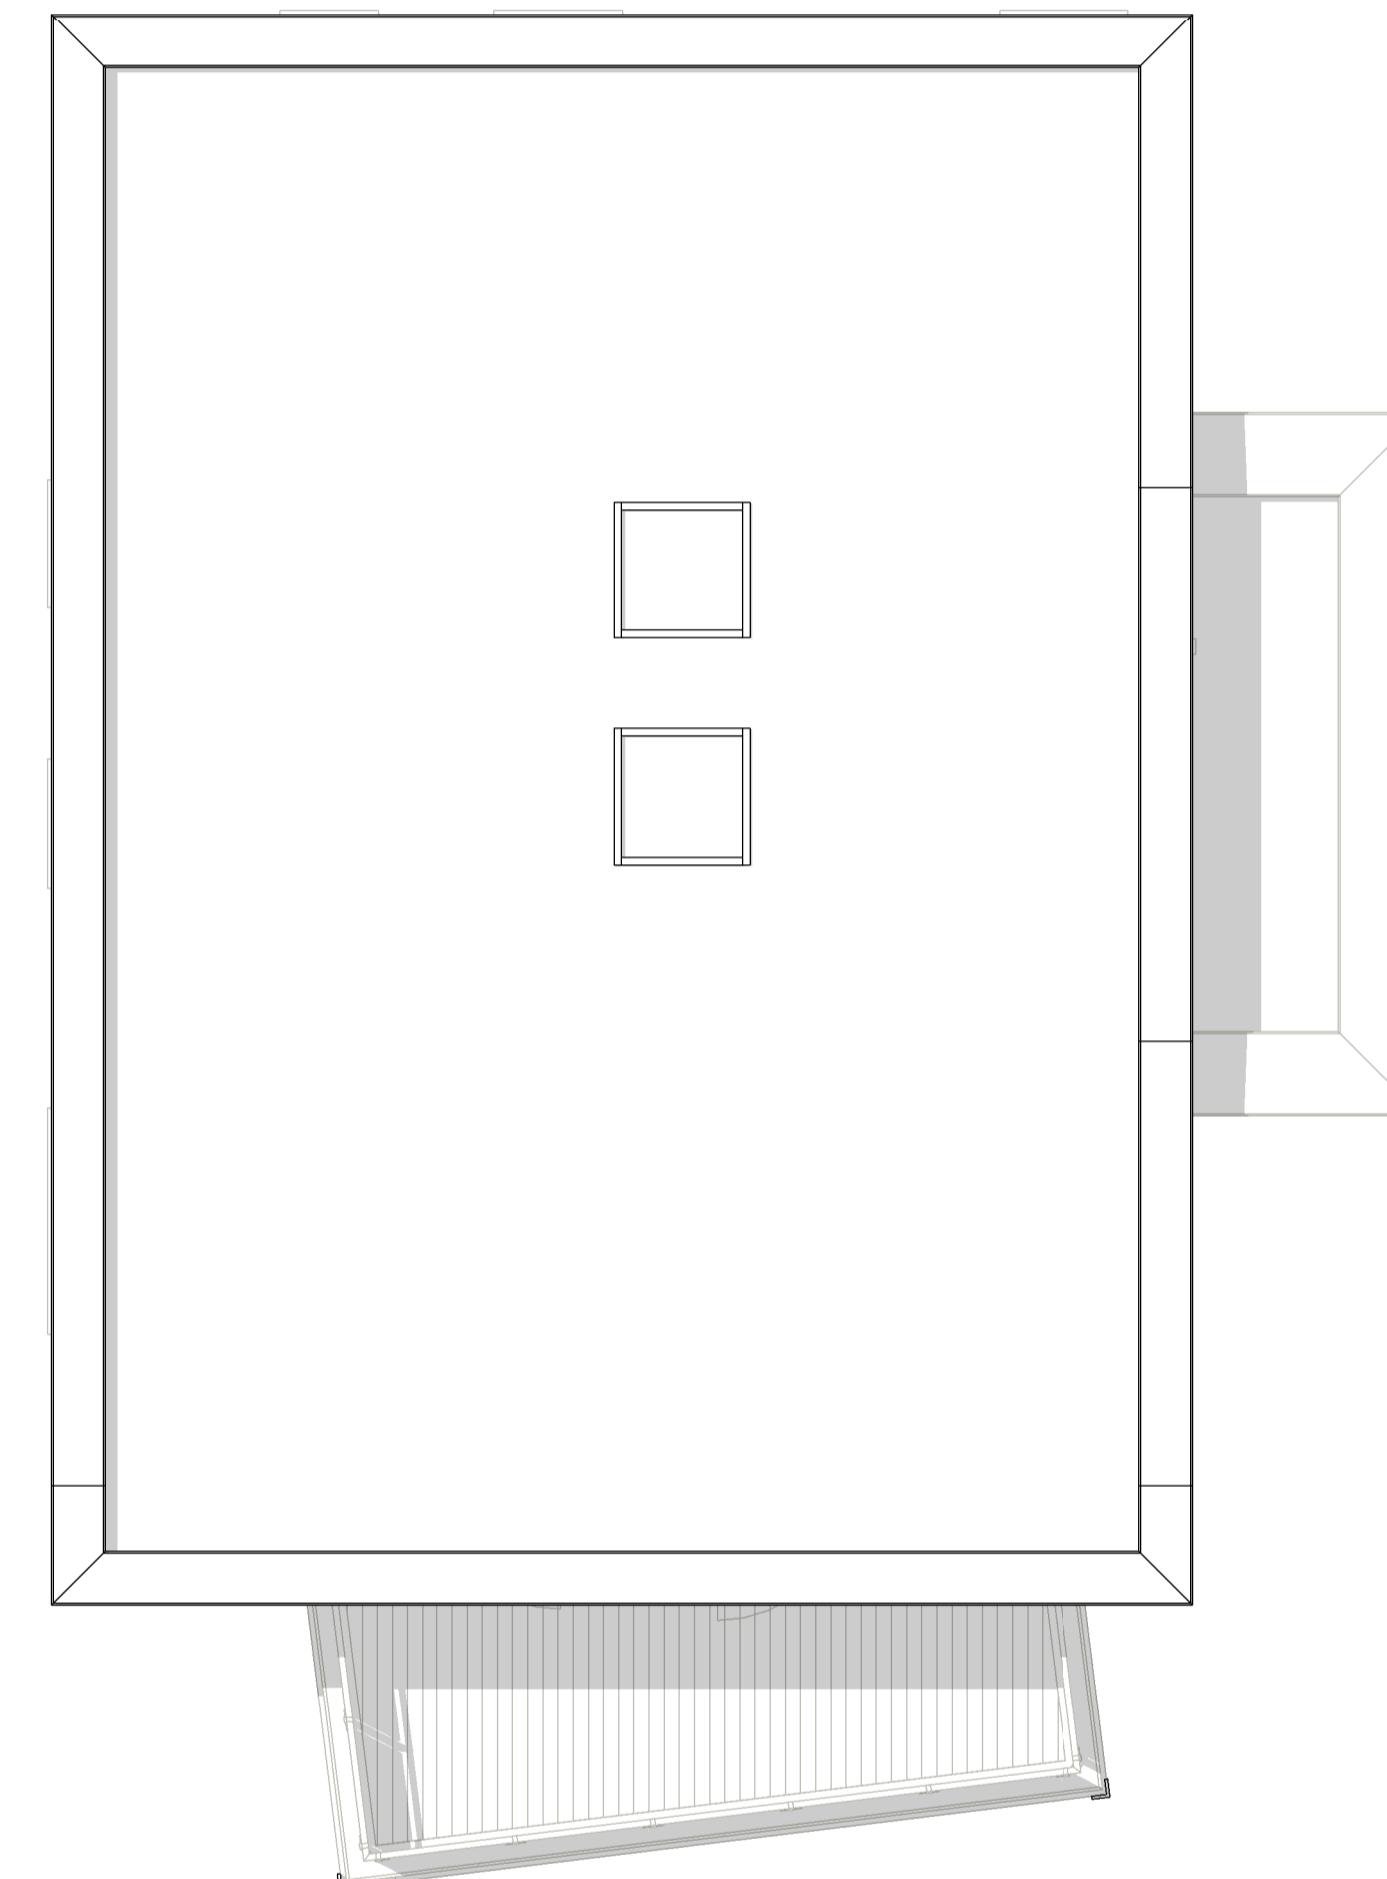

Roof Plan
 1:50 Scale

P01 05/05/21 AD Columns shown, Rear extended. IS
 Rev Date Init Notes Chkd

Client
 -

Drawing Originator
AWW
 London - 106 Weston Street, SE1 3QB 020 7190 6000
 Plymouth - East Quay House, PL4 0HX 01752 261 282
 Bristol - pivot + mark, 48 - 52 Baldwin Street, BS1 1QB 0117 923 2535
 RIBA Chartered Practice aww-uk.com

Project Title
**Corwall Lodges
 Phase II**

Drawing Title
Lodge Plans - Lodge Type D

Scale Sheet Drawn Checked Date
 1:50 A1 AD IS

Status	Project No.
PLANNING	4412
Drawing Reference	Drawing No. Revision
AWW-ZZ-TD-DR-A	0250 P01