



PLANNING ONLY




PROPOSED ELEVATIONS 1:100.

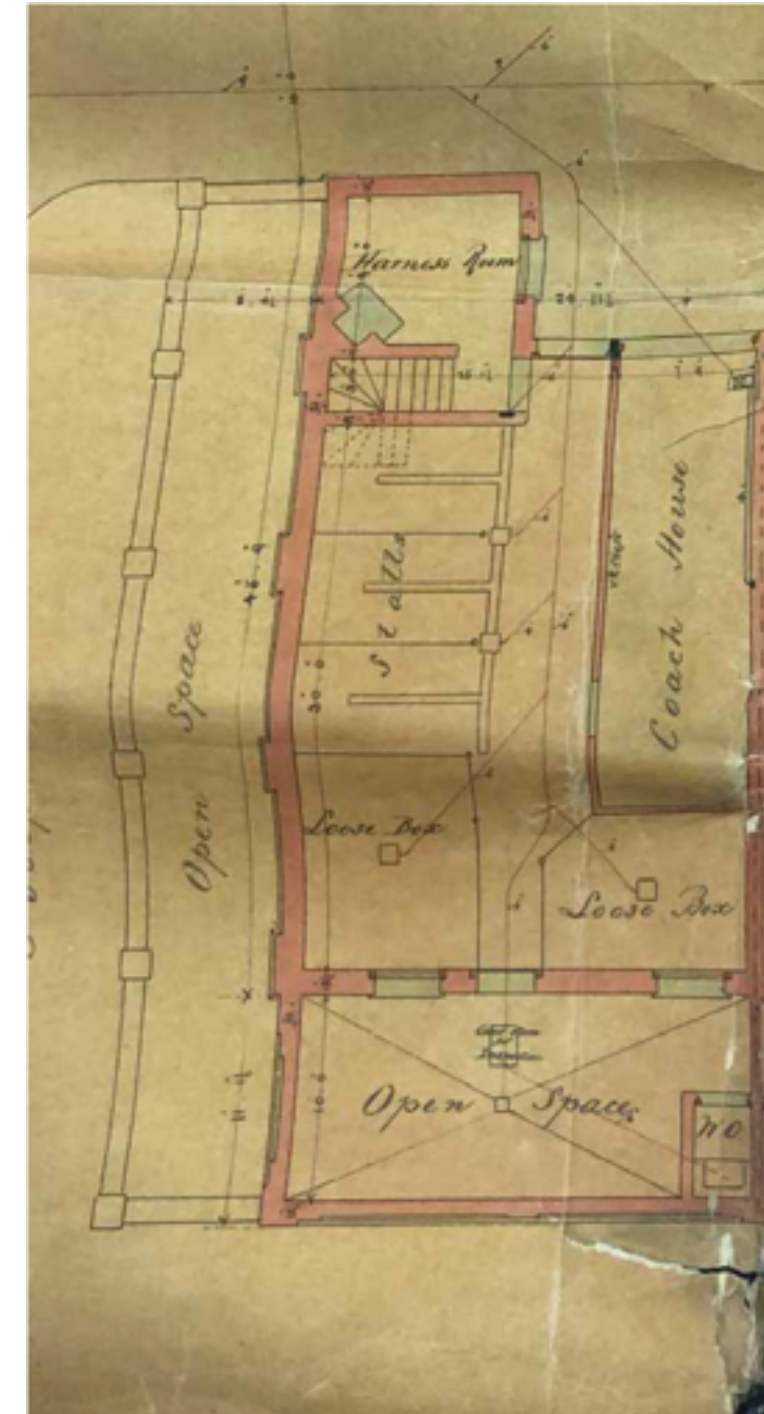


ORIGINAL GROUND FLOOR PLAN
56 FIRST AVENUE (THE KEEP) 1877.

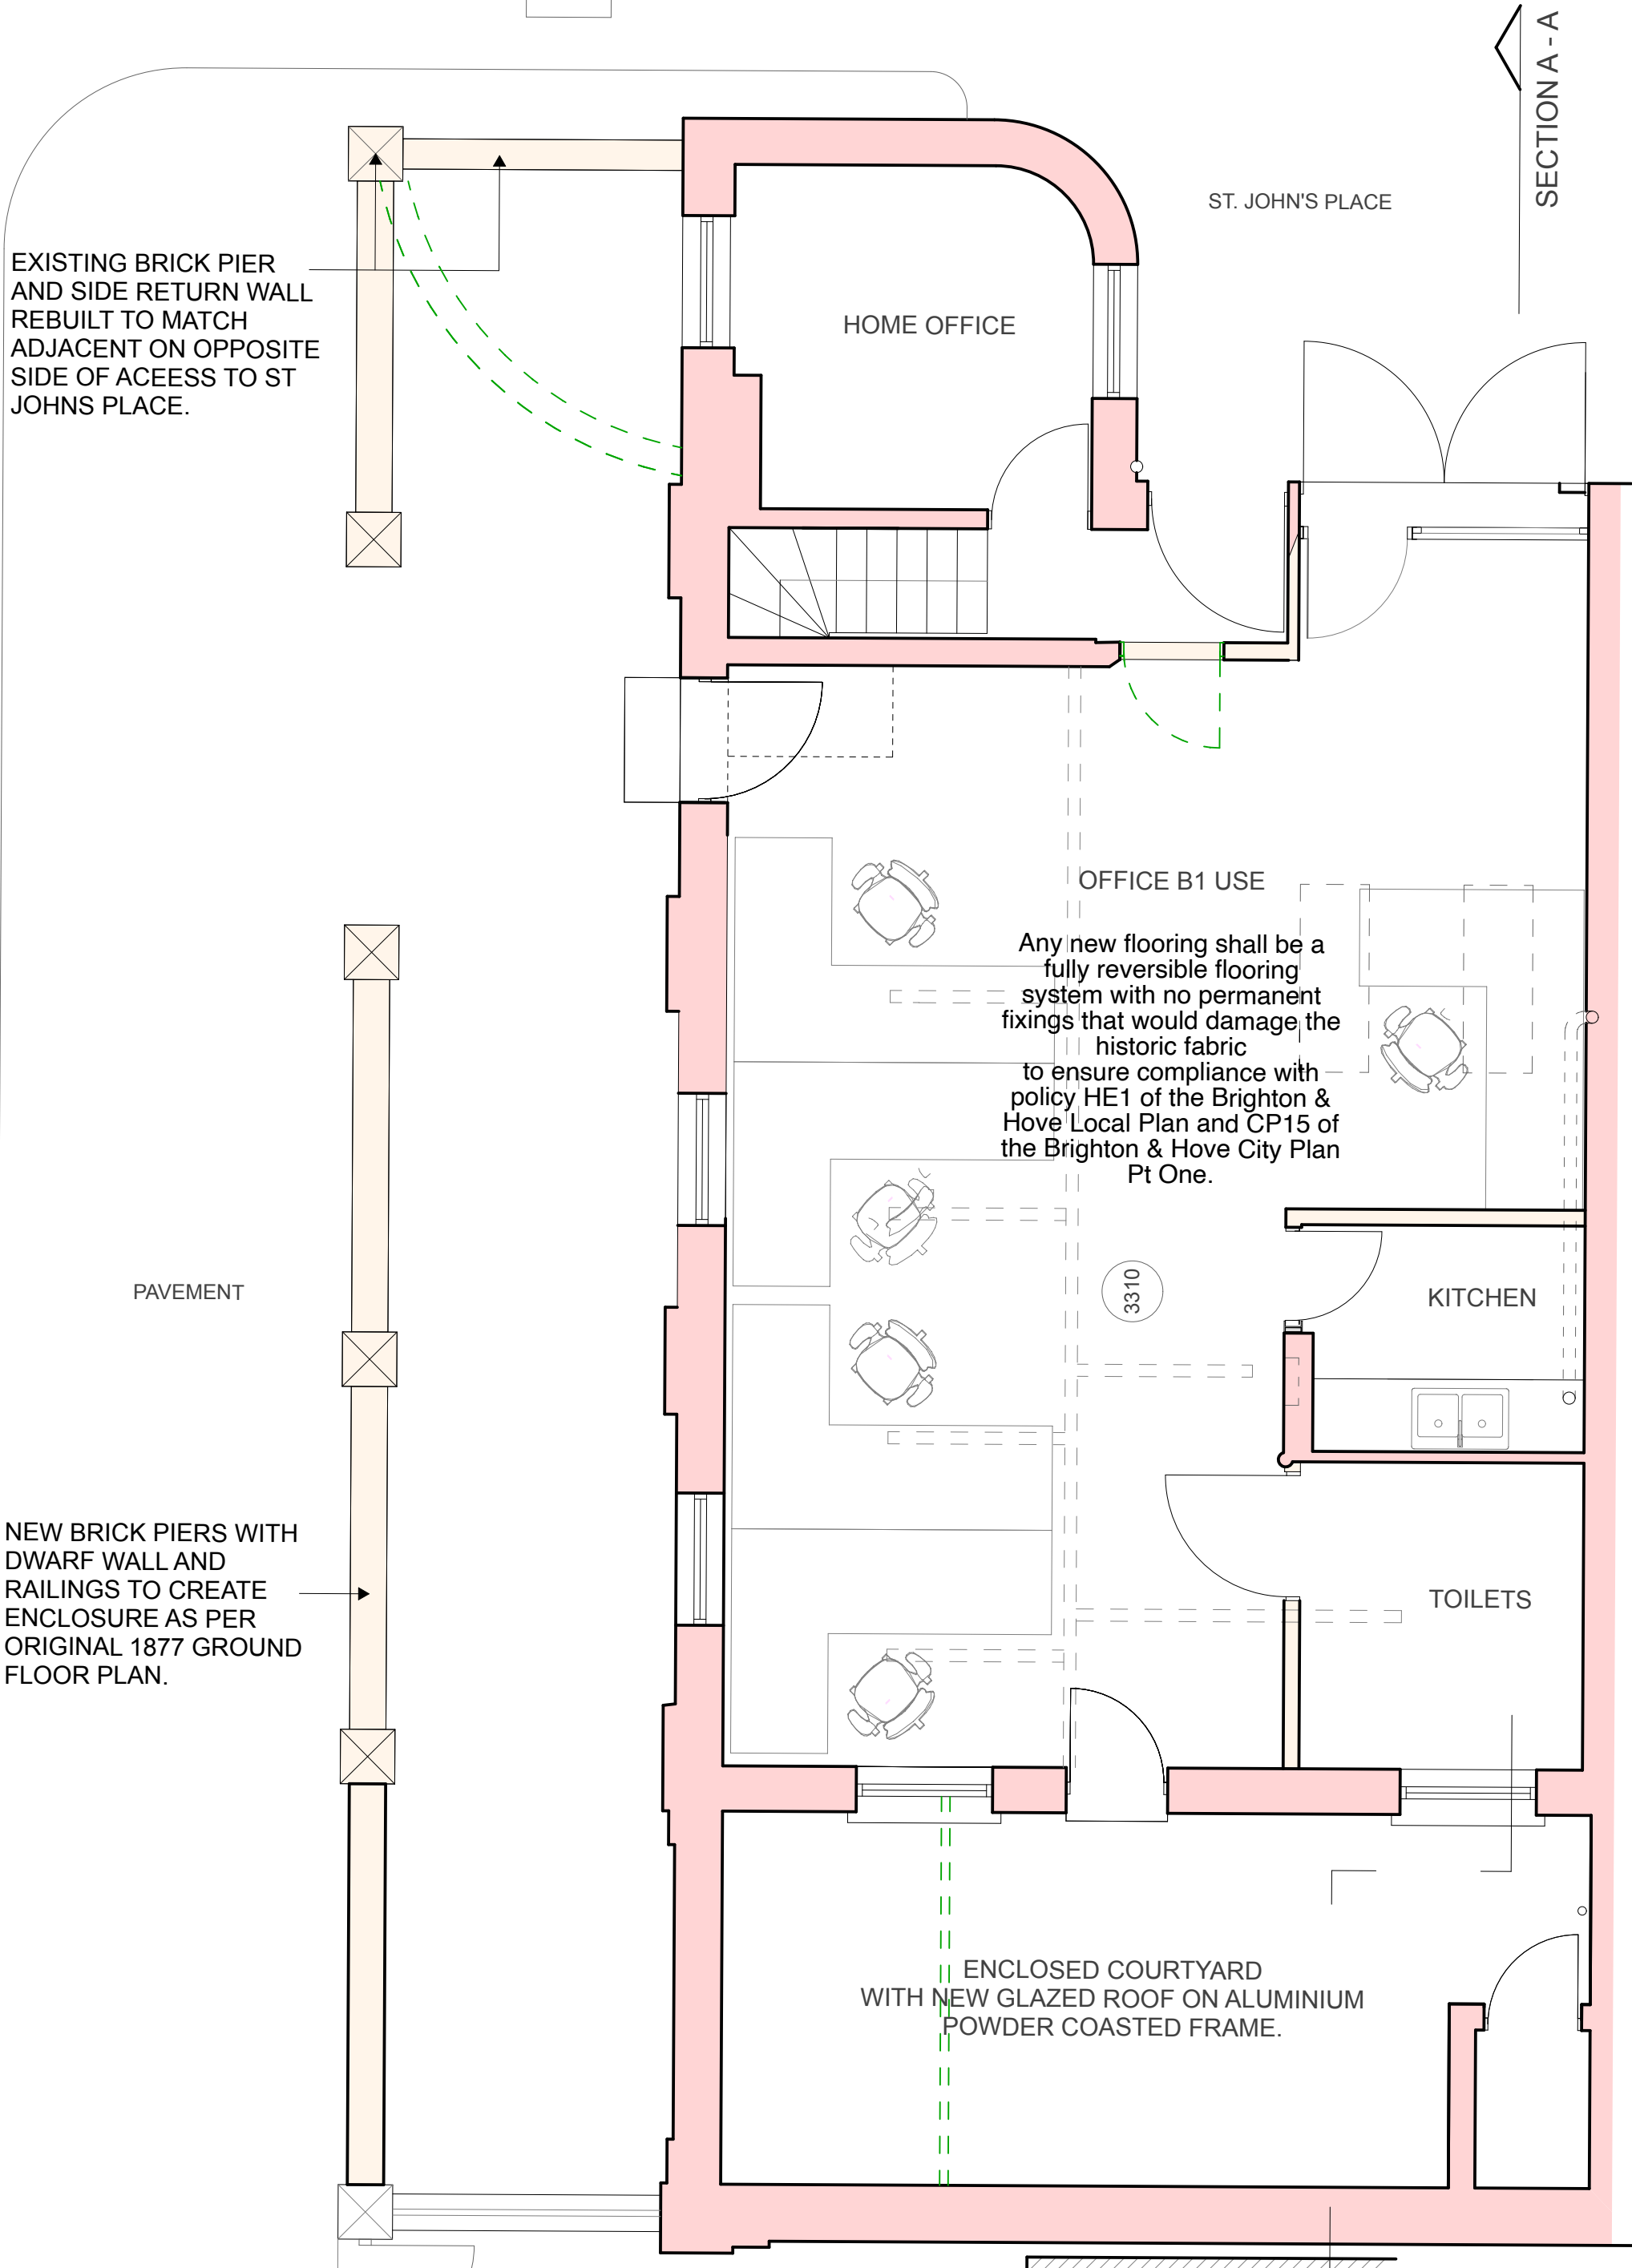

PROPOSED FLOOR PLANS 1:50.

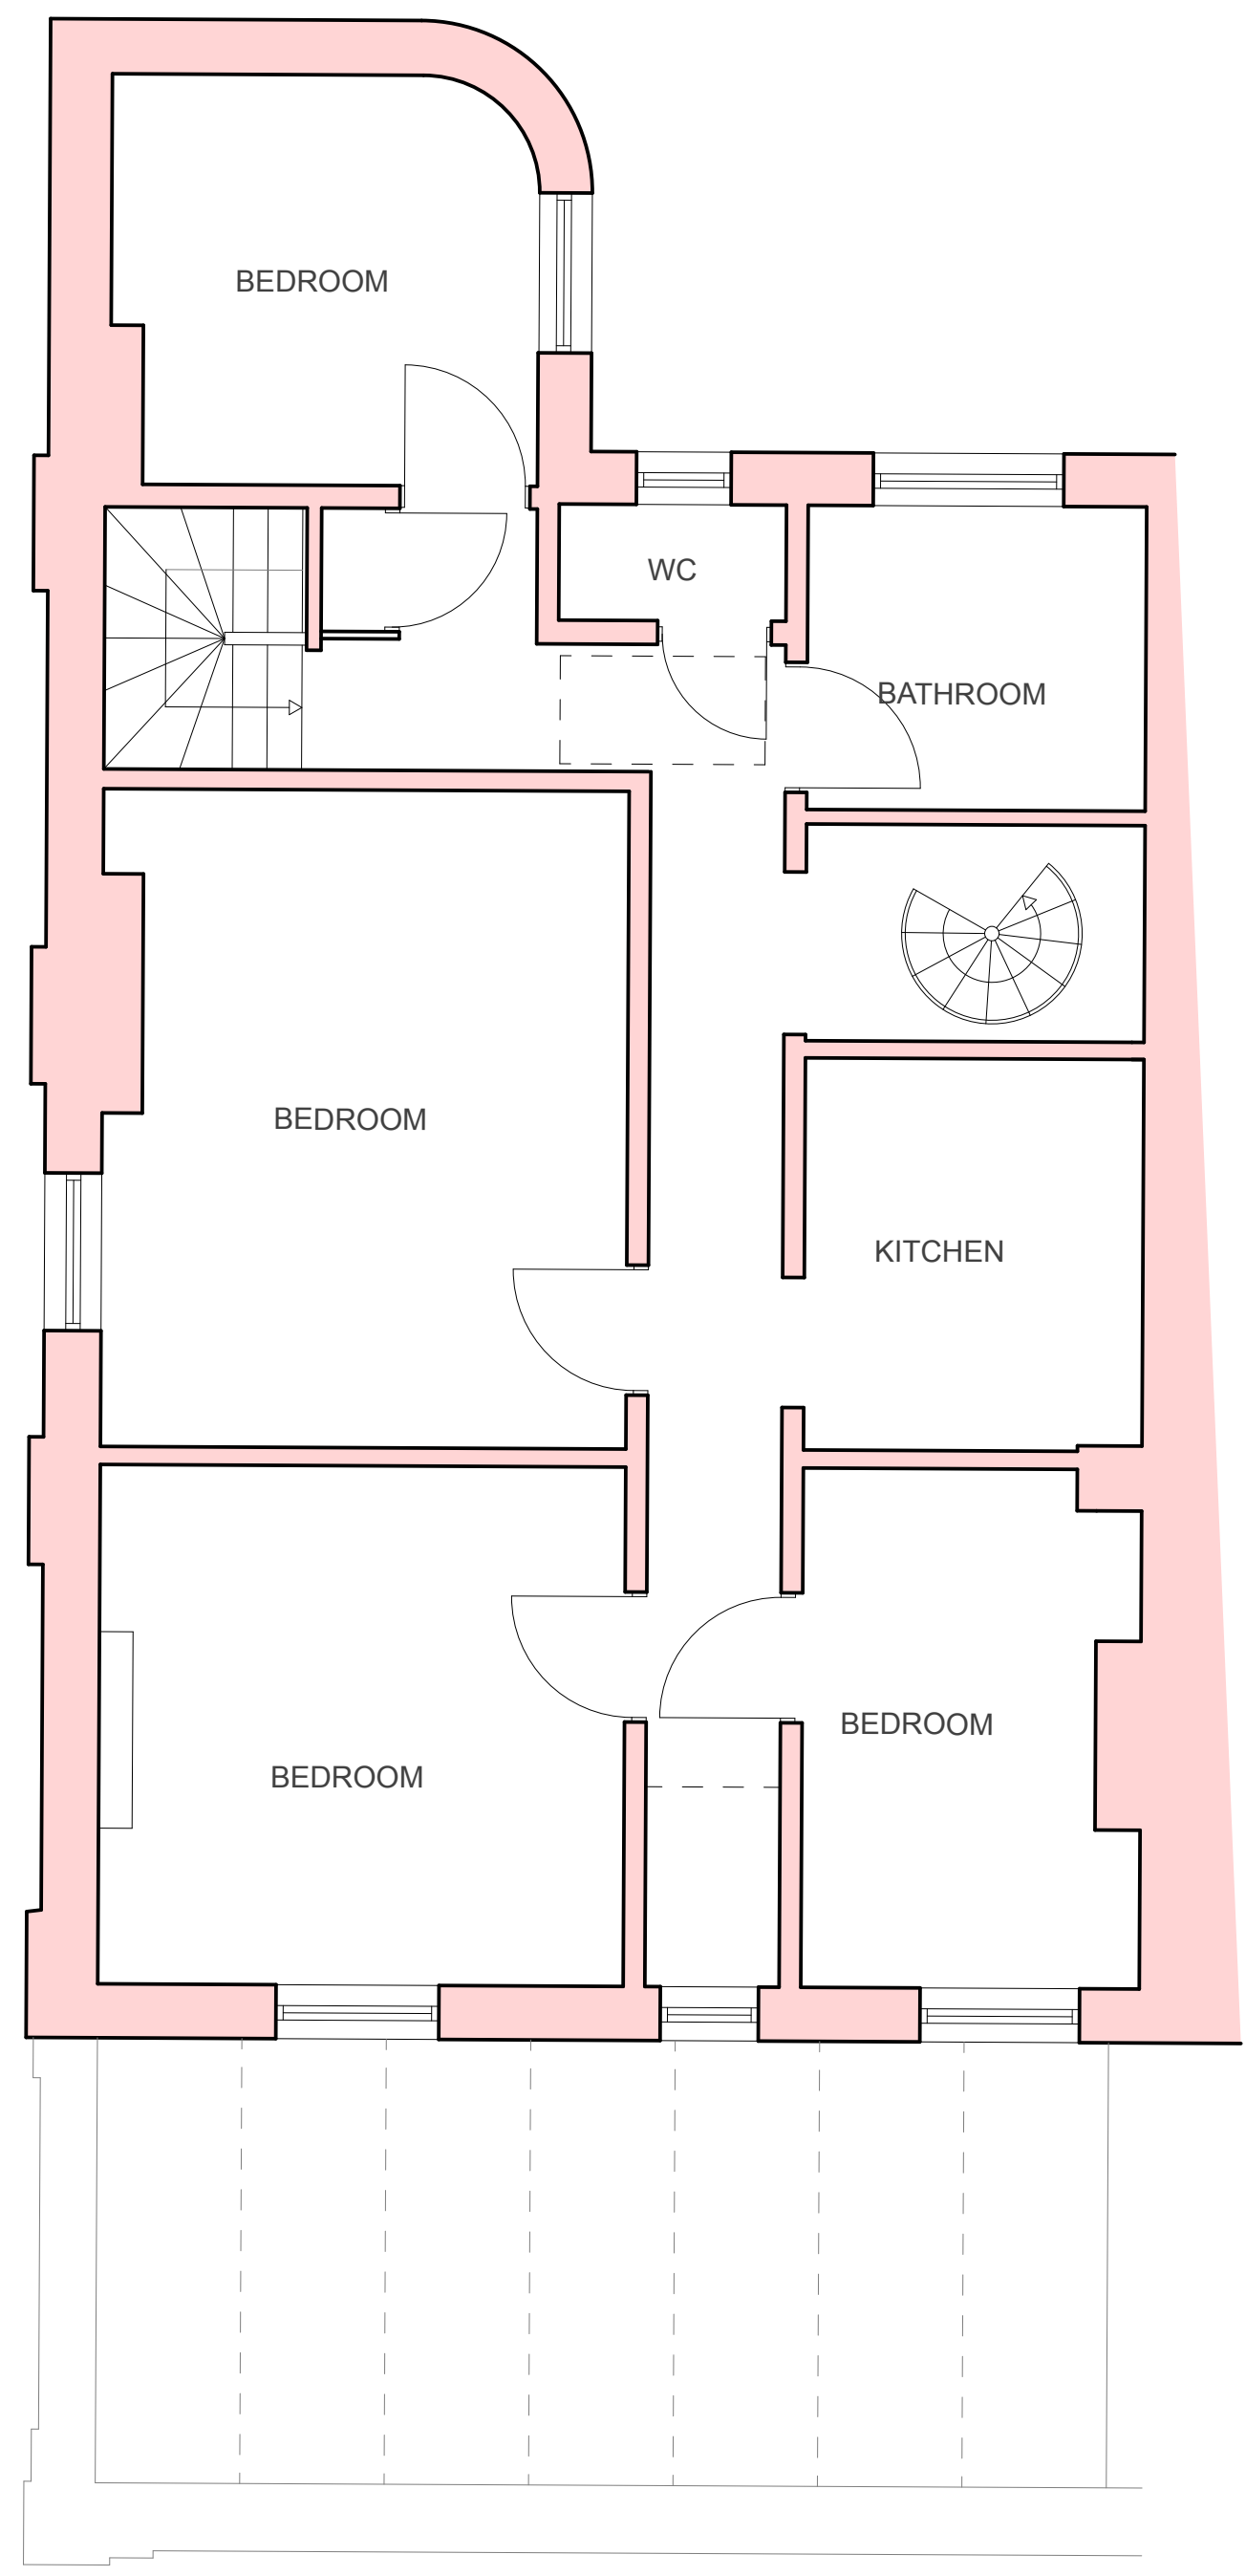

FIRST FLOOR PLAN.

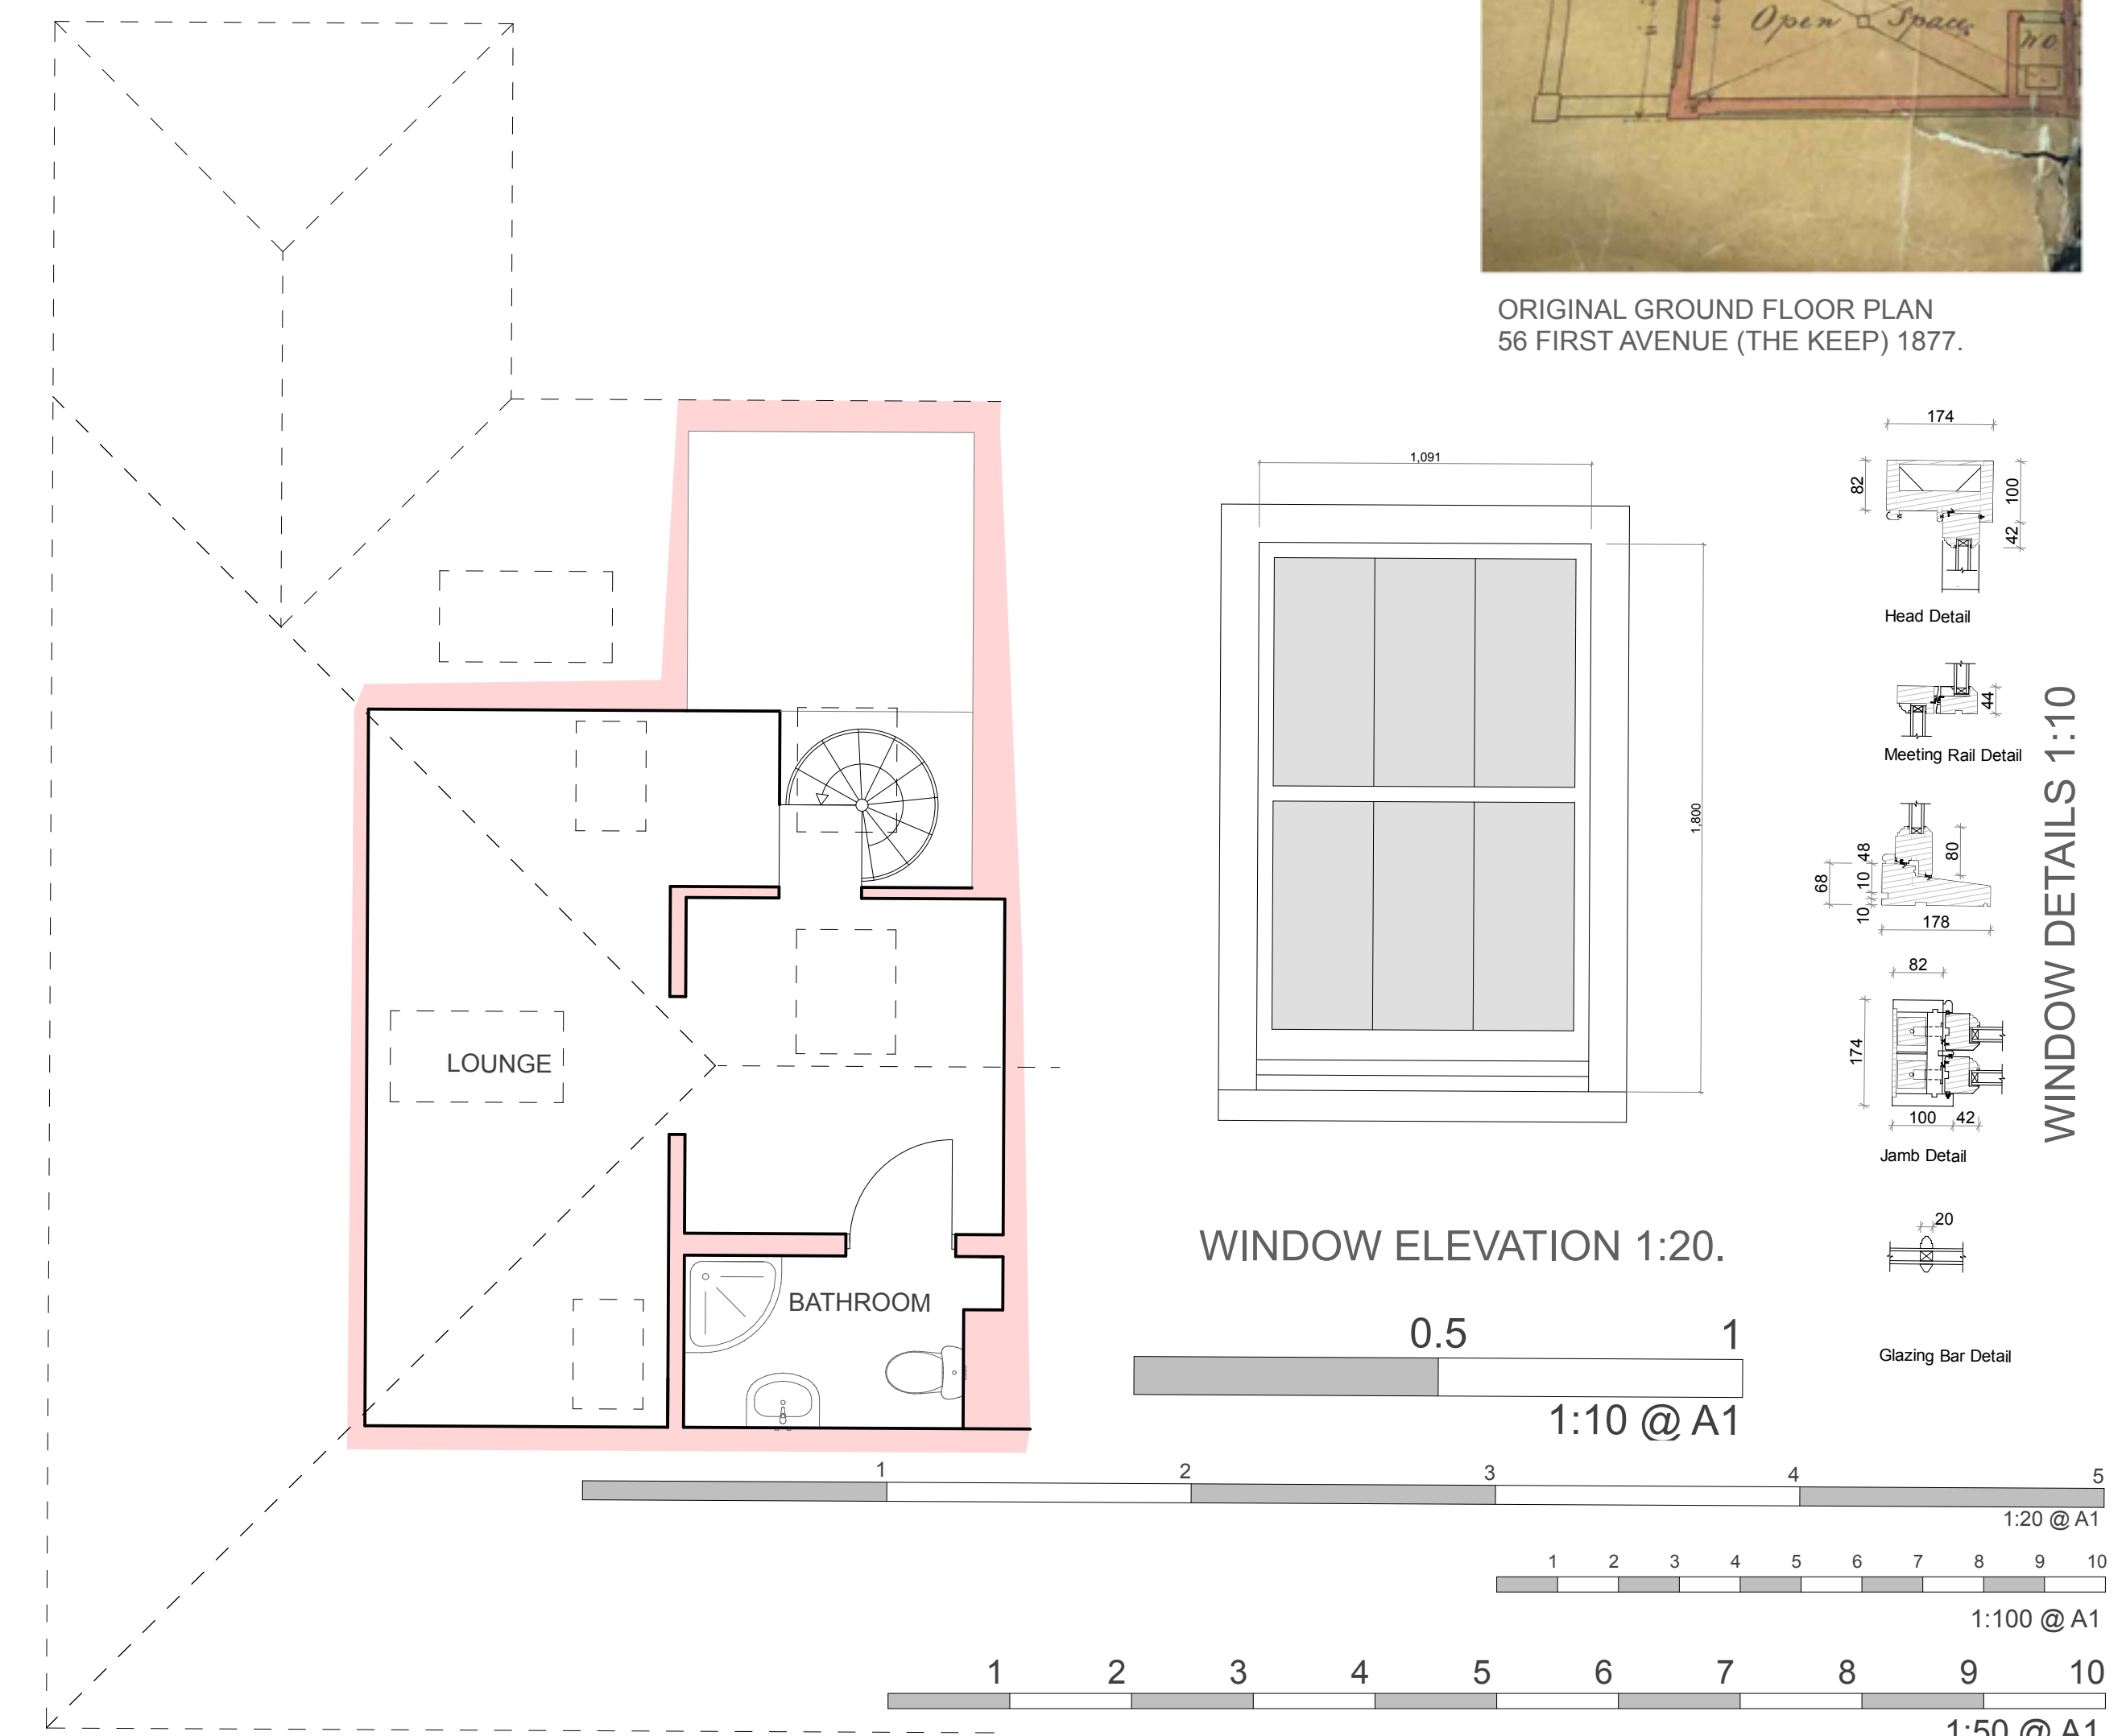

SECOND FLOOR PLAN.

- KEY**
- EXISTING STRUCTURE
 - STRUCTURE TO BE REMOVED
 - NEW INTERNAL PARTITIONS.

GARRICK
ARCHITECTS

www.garrickarchitects.co.uk

Scheme
CHANGE OF USE OF GROUND FLOOR ONLY WITH EXTERNAL AND INTERNAL ALTERATIONS TO 56 FIRST AVENUE, HOVE. BN3 2FF

Title
PROPOSED PLANS AND ELEVATIONS.

Client
MR P. YOUNG

Scale
1:50, 100 @ A1

Date
SEPTEMBER 2021

Drawing Number
2028-P-12E