



Check all dimensions on site before commencing works.
 This is not a complete working drawing, for Planning
 and Building Regulations use only. Additional
 information may be required as work proceeds.

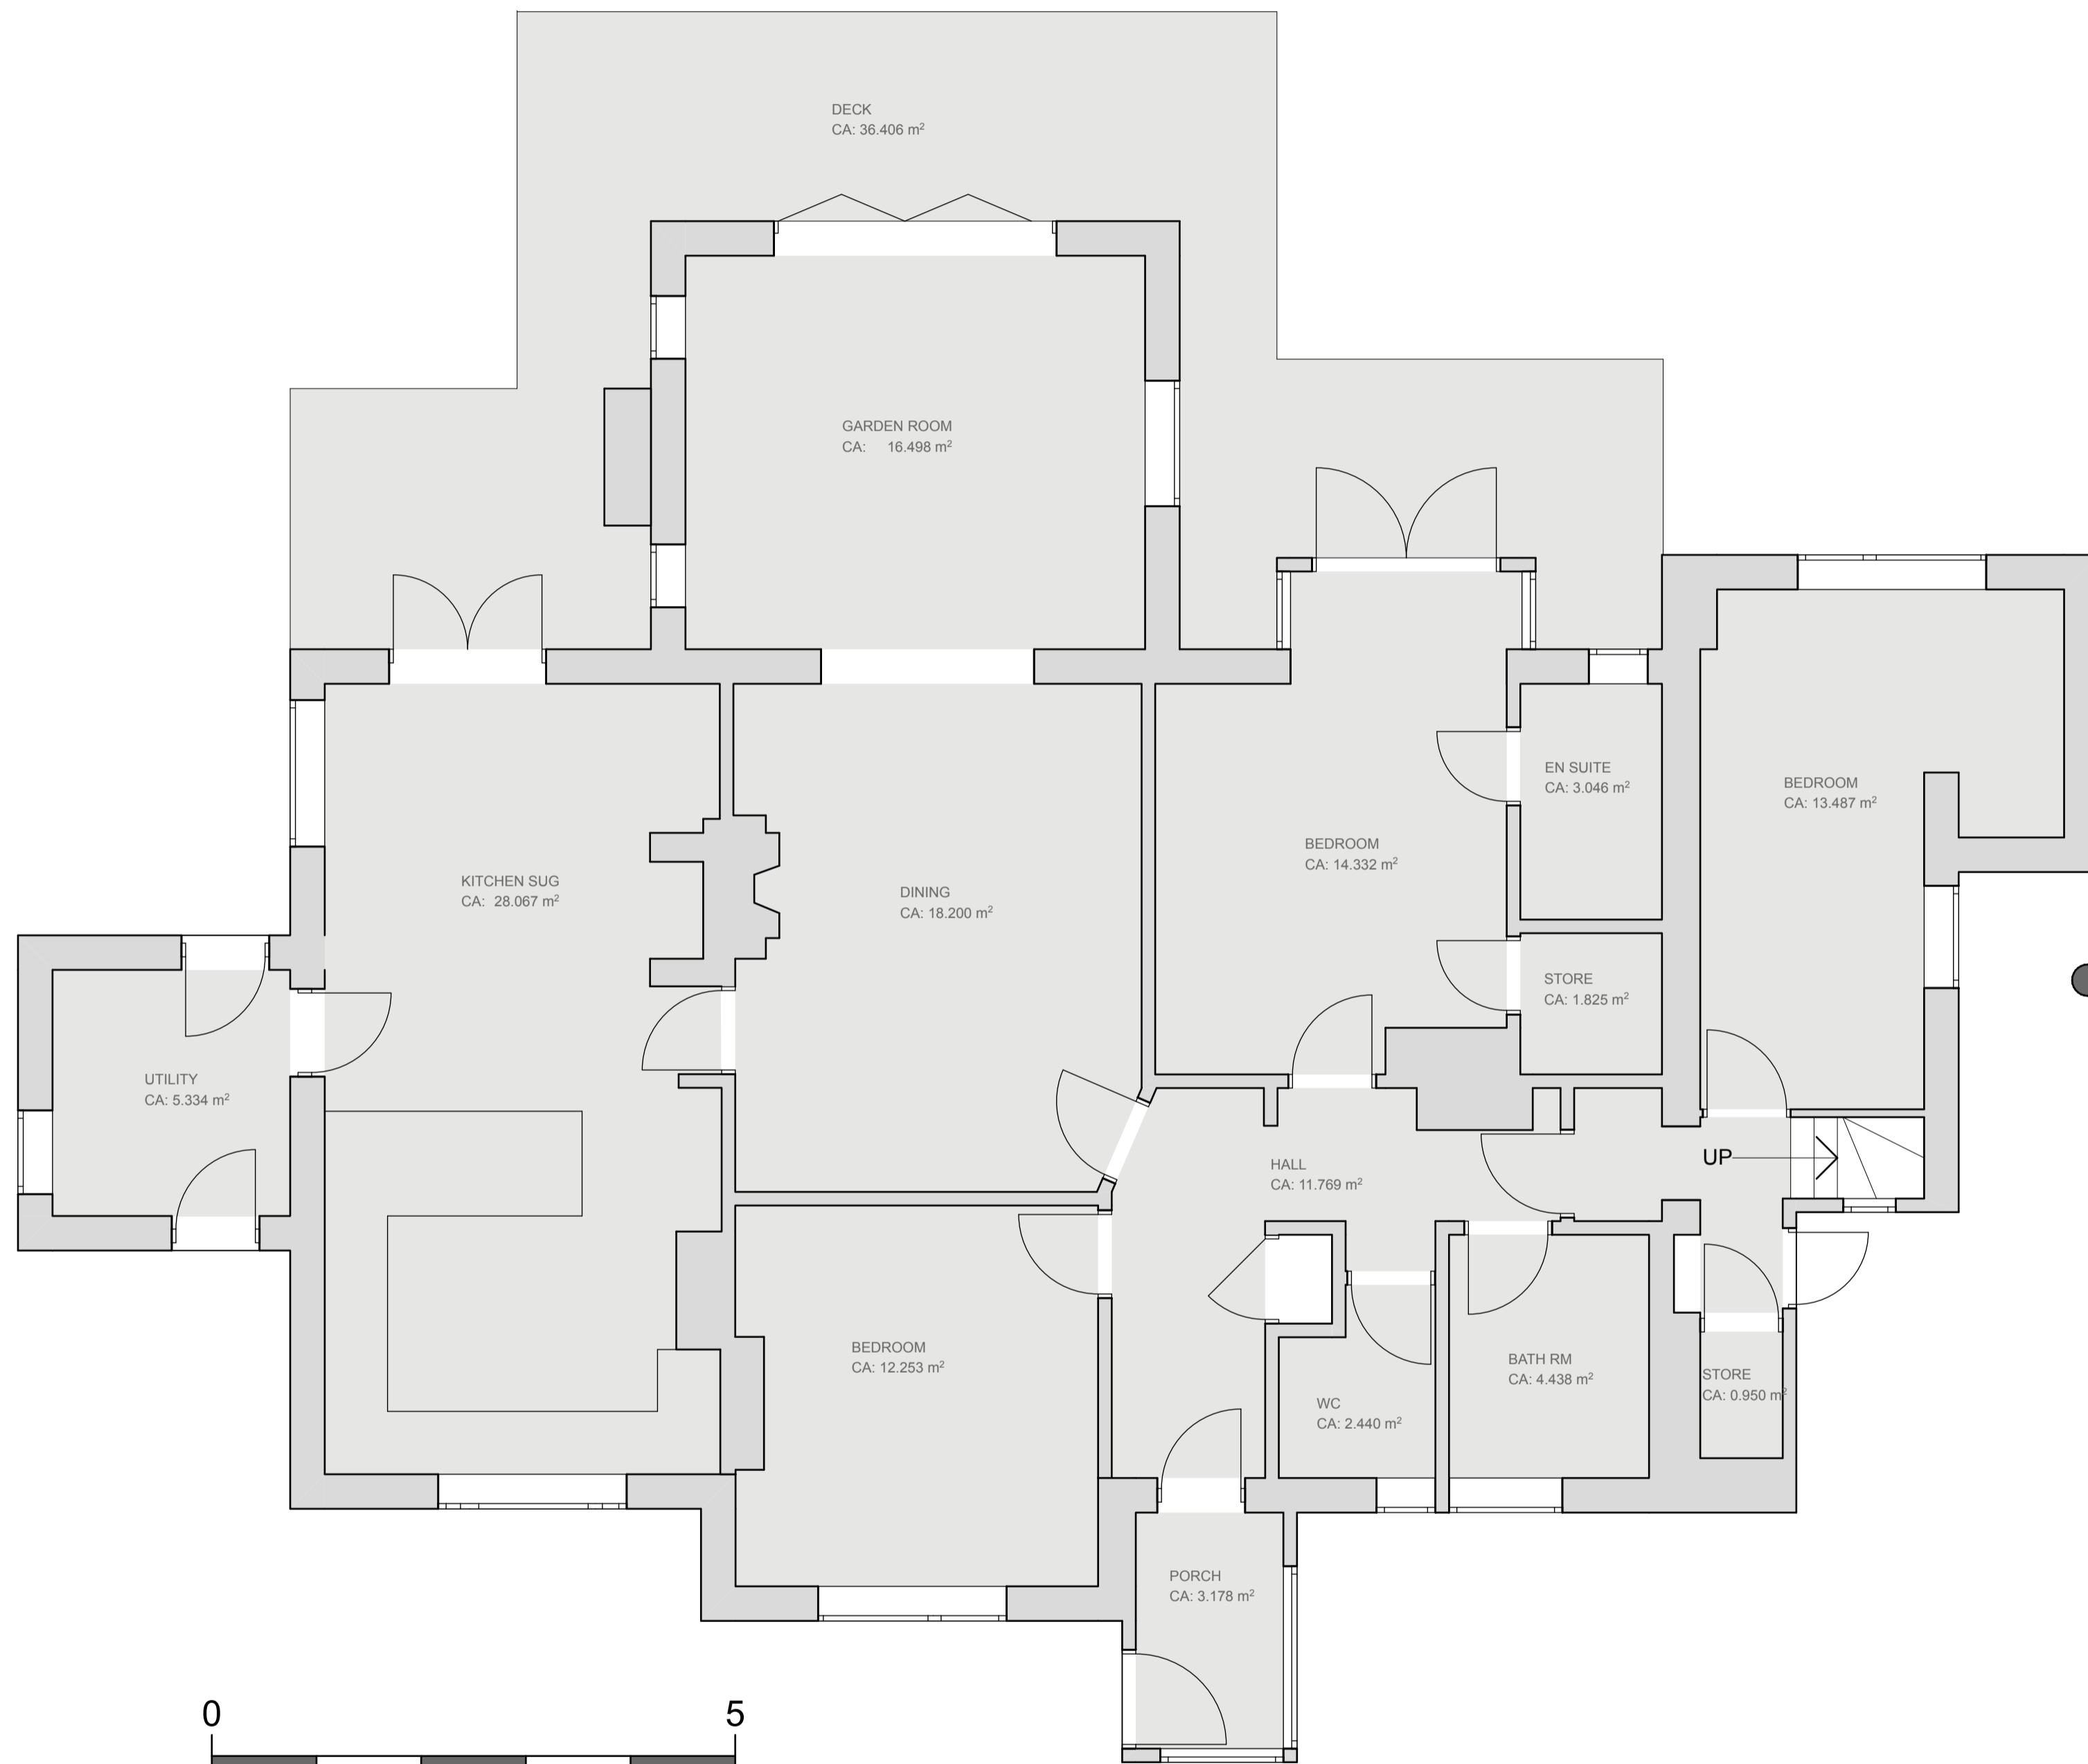

1:50


Ground Floor Plan 1:50

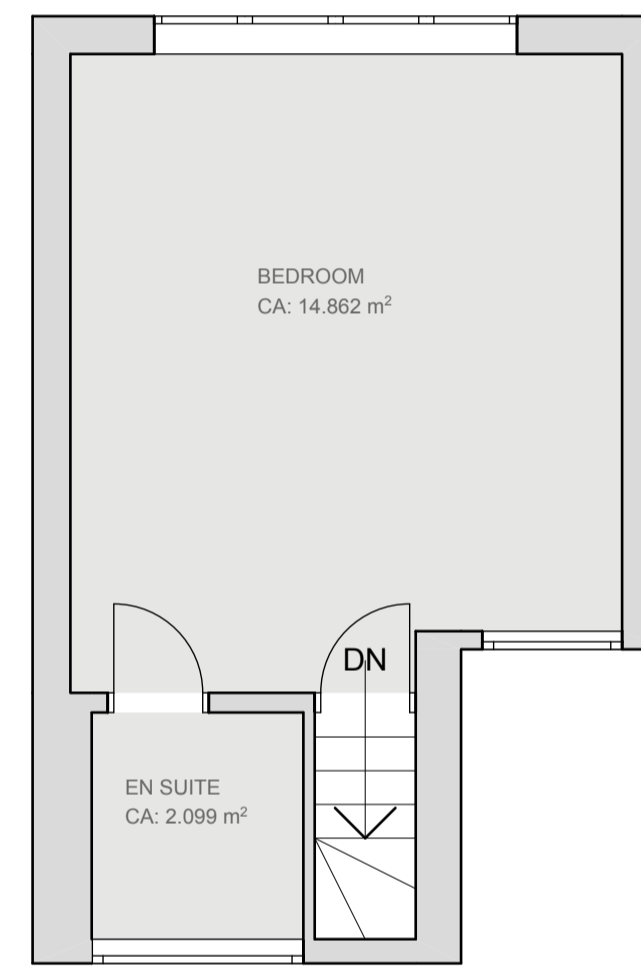

First Floor Plan 1:50



BLOCK PLAN 1:500

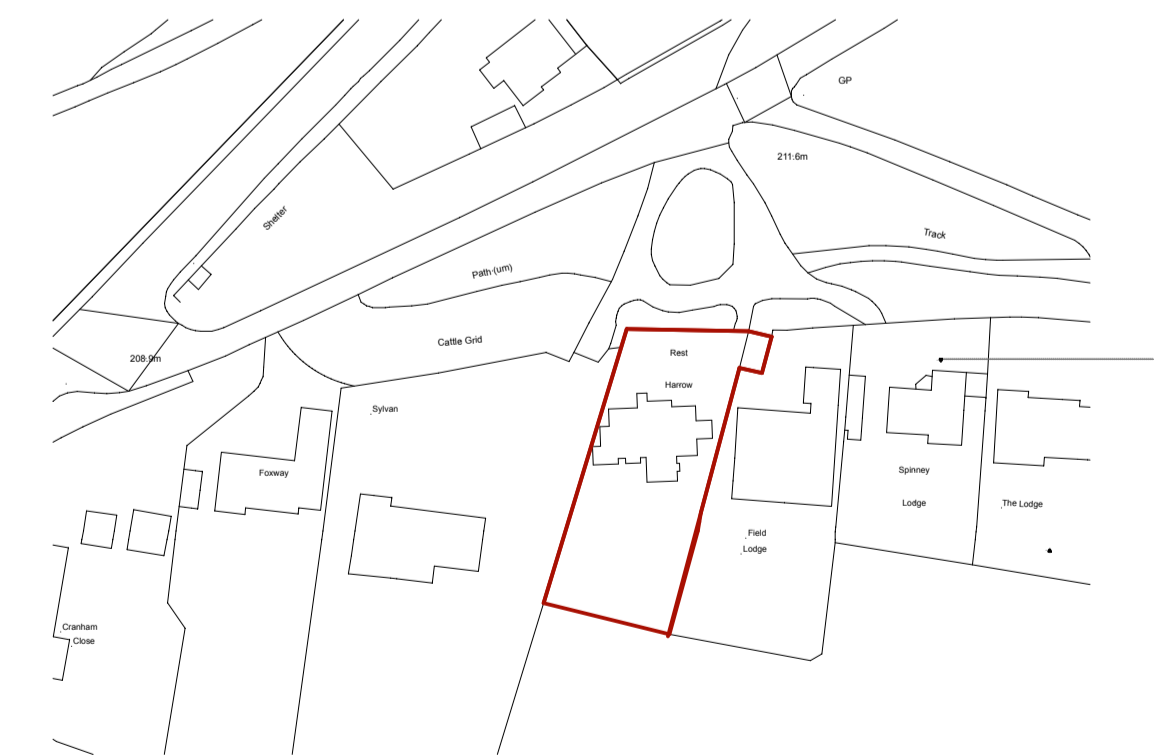

LOCATION PLAN 1:1250



ANTHONYWEBSTER.CO.UK
 ARCHITECTURAL DESIGN LTD
 07701027841

EXISTING PLANS OF REST
 HARROW, CRANHAM

- THIS IS A SCHEME BASED ON AN ENLARGED O/S EXTRACT AND IS SUBJECT TO A SITE SURVEY. CROWN COPYRIGHT RESERVED. THIS DRAWING IS FOR USE ONLY WITH NAMED SITE AND IS COPYRIGHT.
- SERVICES AND GROUND INVESTIGATIONS WERE NOT AVAILABLE AT THE DATE OF THIS DRAWING.
- THIS IS NOT A COMPLETE WORKING DRAWING FOR PLANNING AND BUILDING REGULATIONS USE ONLY. ADDITIONAL INFORMATION MAY BE REQUIRED AS WORK PROCEEDS.

DRAWN BY
ADW

DRAWING No
RH.01

SCALE
1:50

PAPER SIZE
A1

DATE
SEP 2021