



Do not scale from this drawing. All dimensions are approximate and should be checked on site prior to construction. All discrepancies must be reported to the Architect for verification prior to commencement of the affected works.
This drawing is Copyright protected and must not be reproduced or used without prior written permission

Notes:

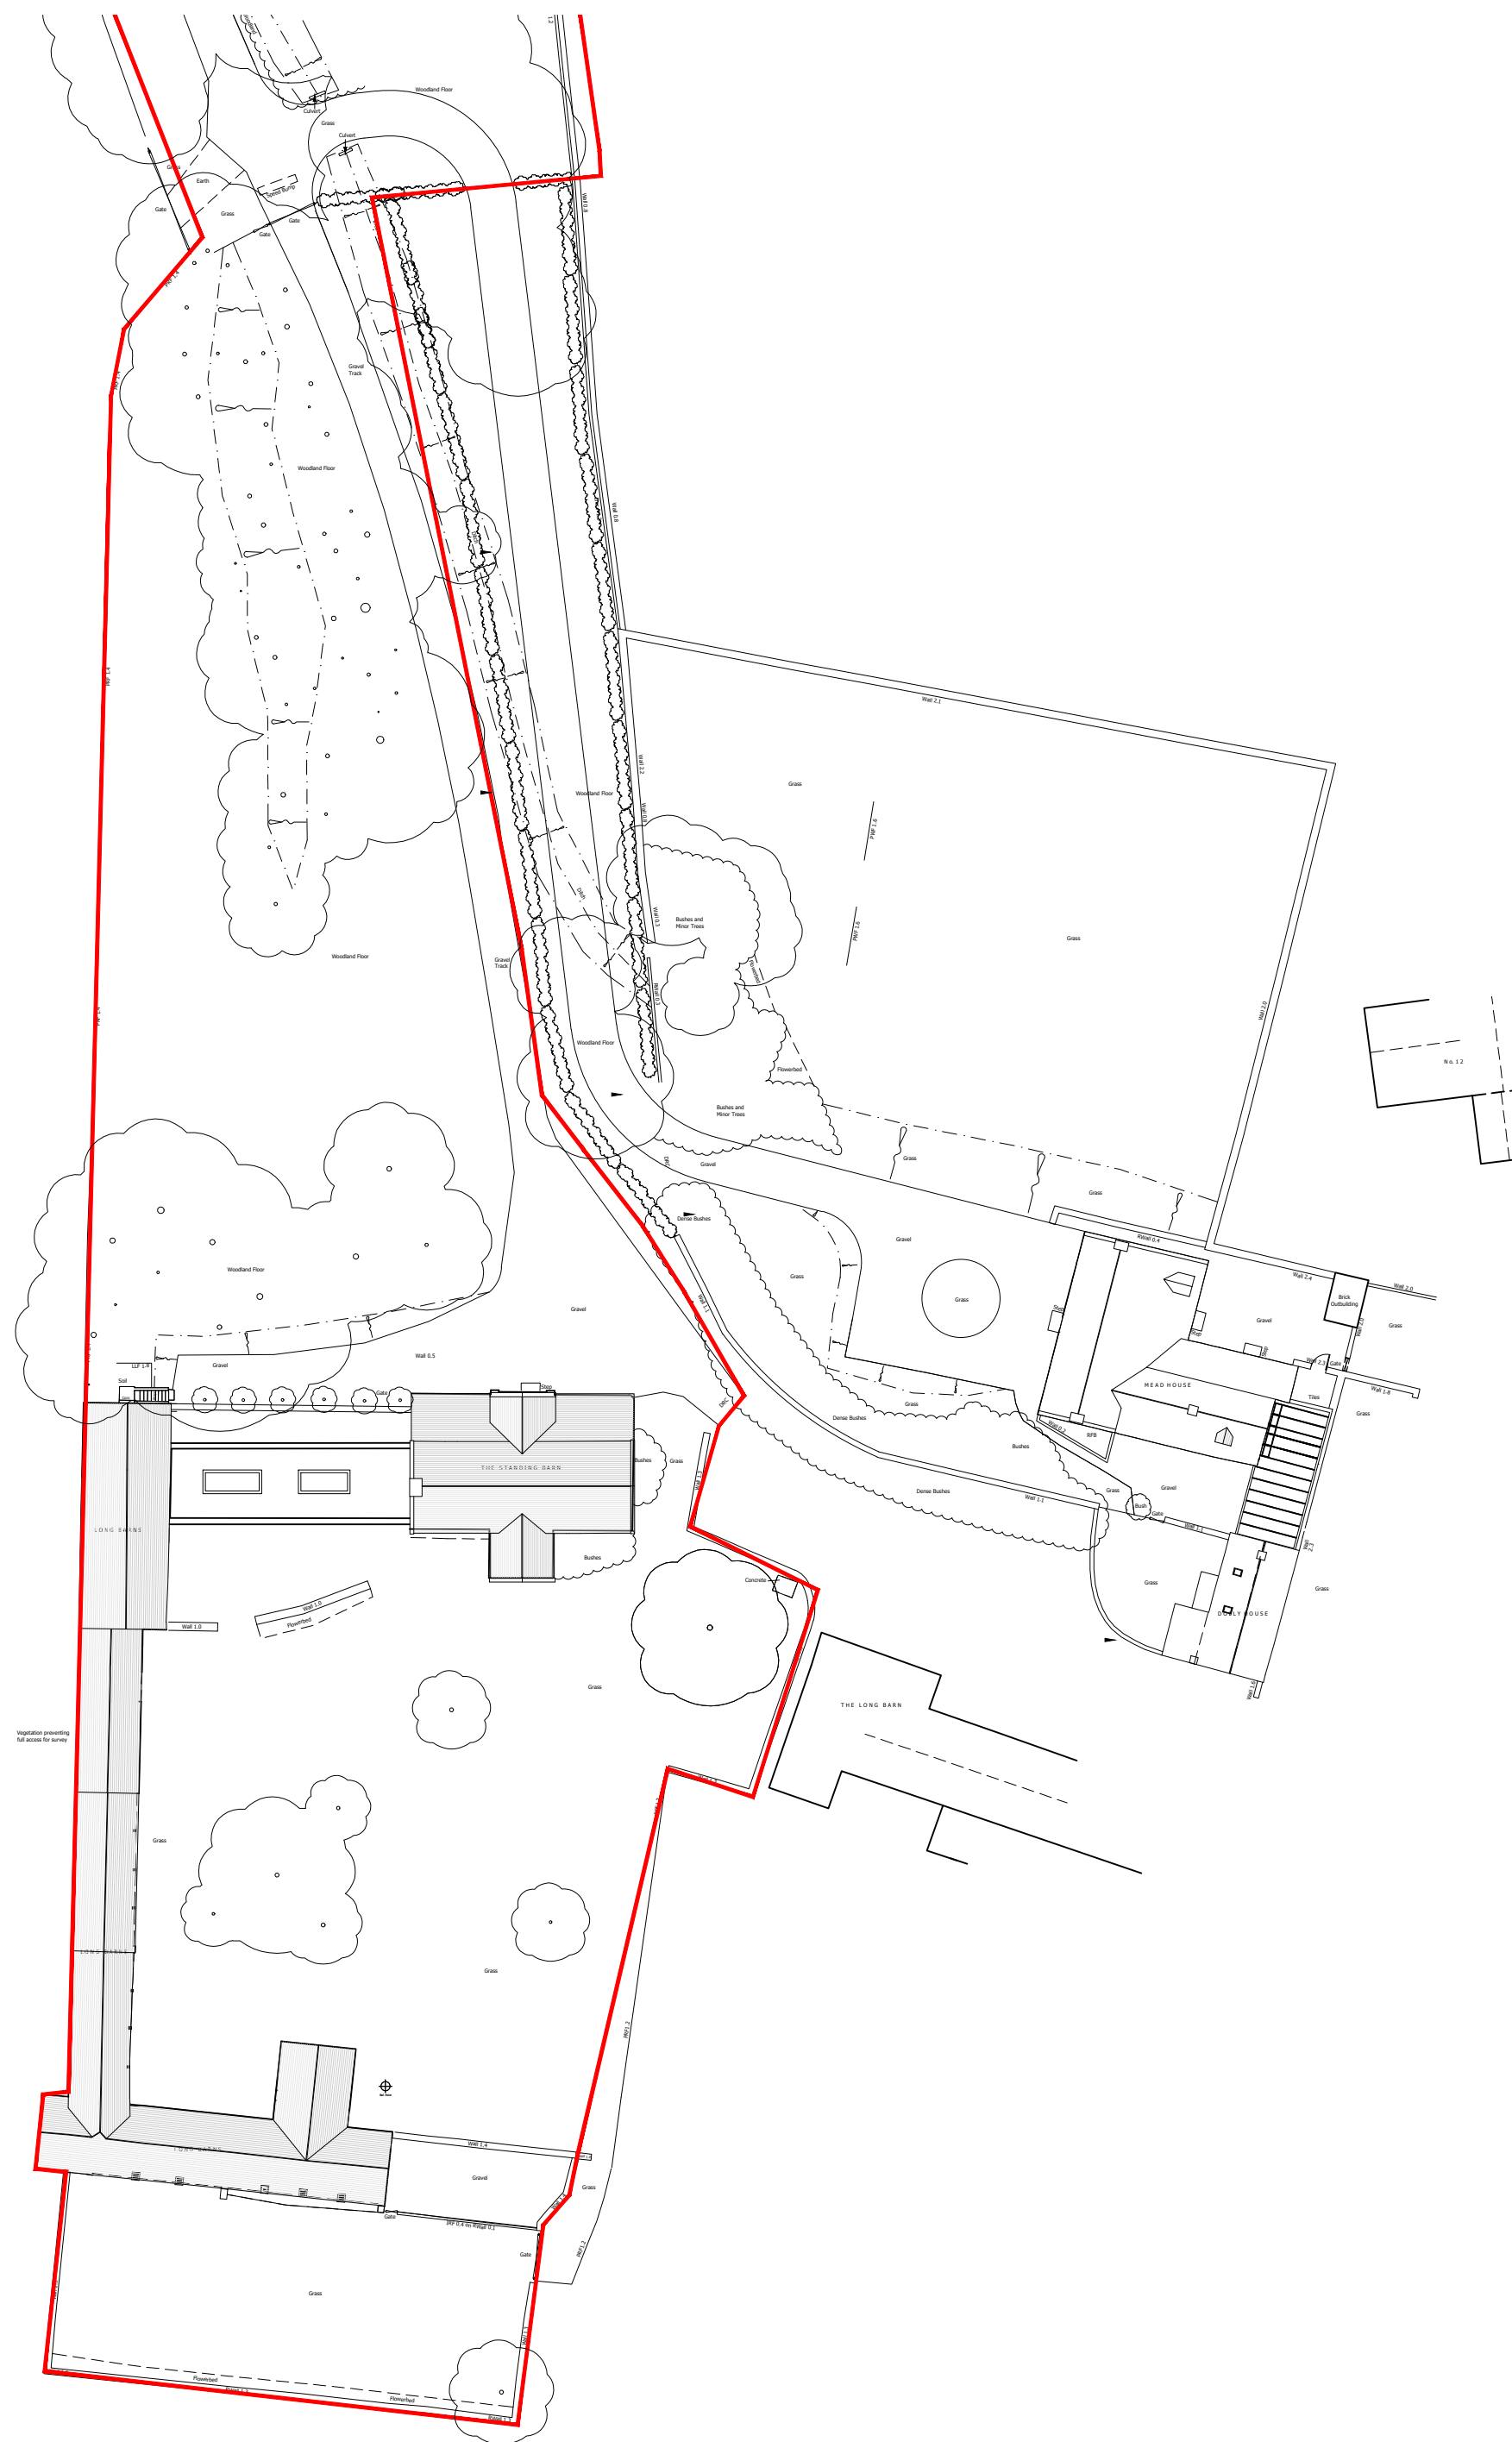

1 Existing Site Plan
Scale 1:500

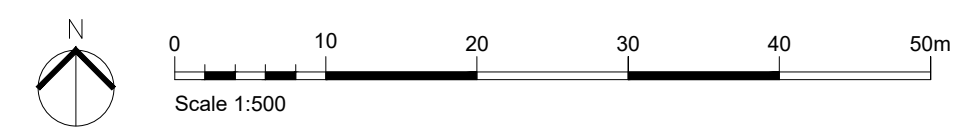

RIACH architects

Riach Architects Limited, Company Number: 8867519
65 Banbury Rd, Oxford, OX2 6PE. Tel: 01865 553772
mail@riacharchitects.com www.riacharchitects.com

Client

C/O Agent

Project

Standing Barn

Drawing title

Existing Site Plan

Date

March 2020

Scale

1:500@A2

Stage

Planning

Drawn By

SH

Checked By

Drawing Number

1737_100

Revision

A