

PROPOSED WEST ELEVATION

Stone slate to roof to match main house.


Stone to match main house.

Painted timber doors and windows.



PROPOSED SOUTH ELEVATION

Existing Ground Level

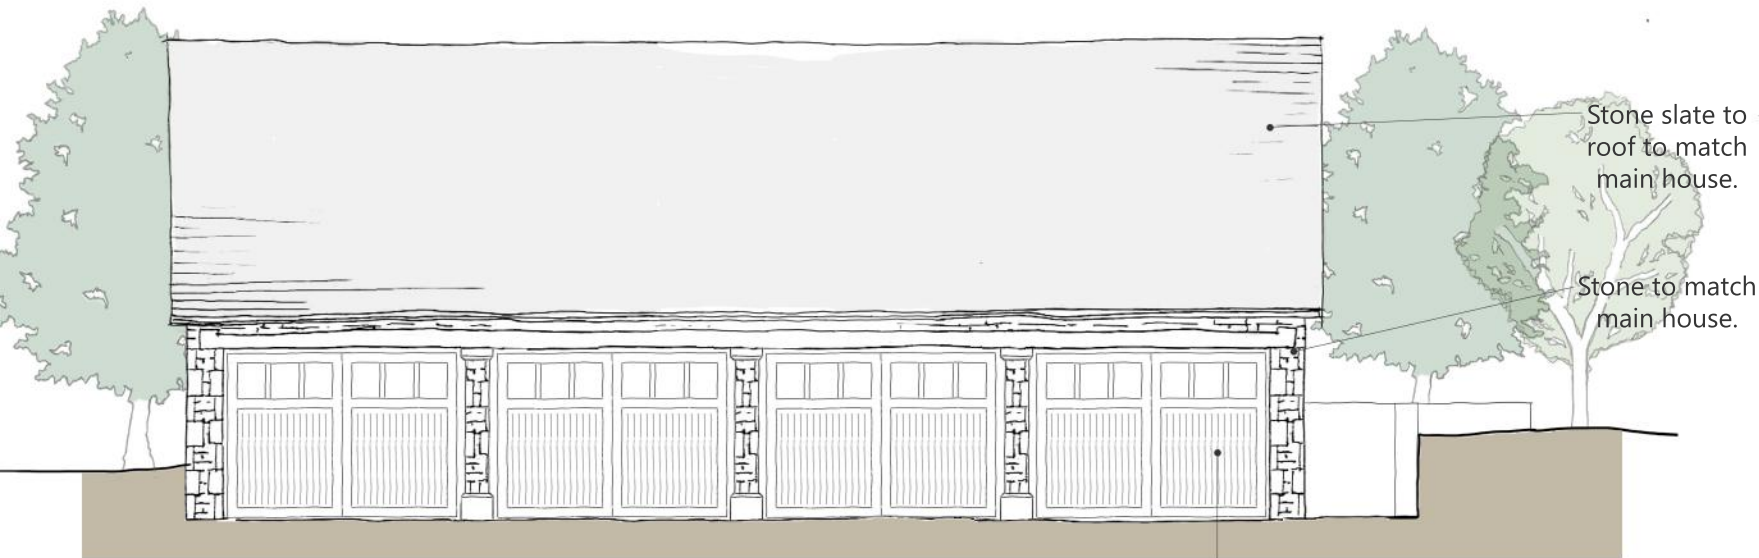


PROPOSED EAST ELEVATION

Stone slate to roof to match main house.

Stone to match main house.

Timber garage doors

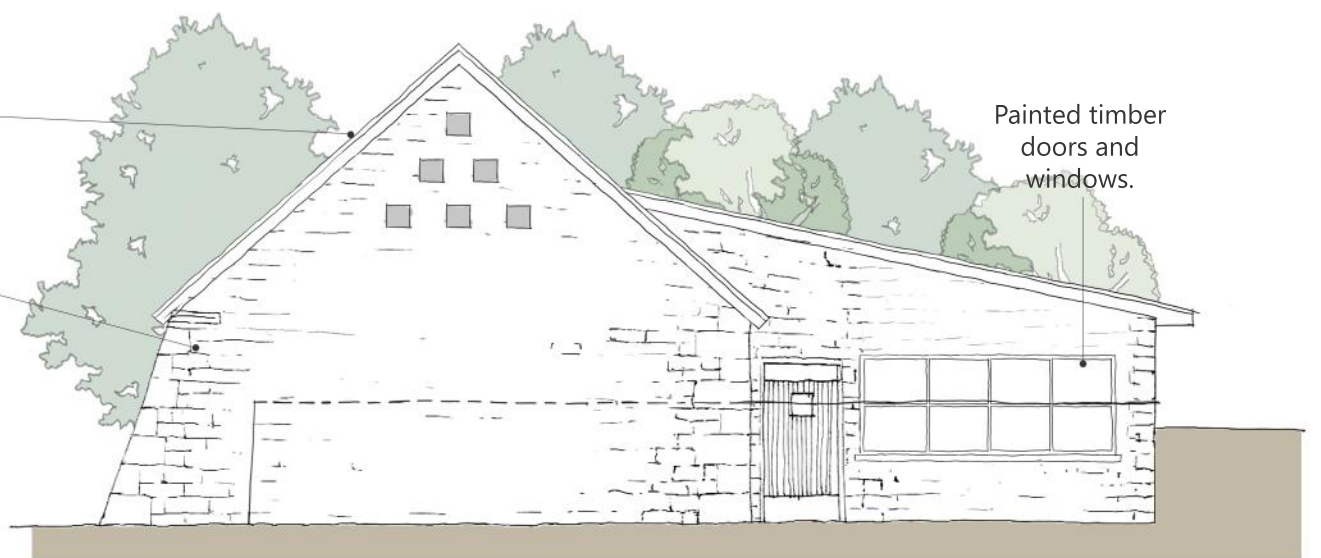

PROPOSED NORTH ELEVATION

Painted timber doors and windows.



SCALE 1:100 AT A3



1737_102 - PROPOSED FLOOR PLAN
STANDING BARN, OXFORD
PROPOSED SKETCHES

RIACH
architects