





3 South West Elevation
Scale: 1:100

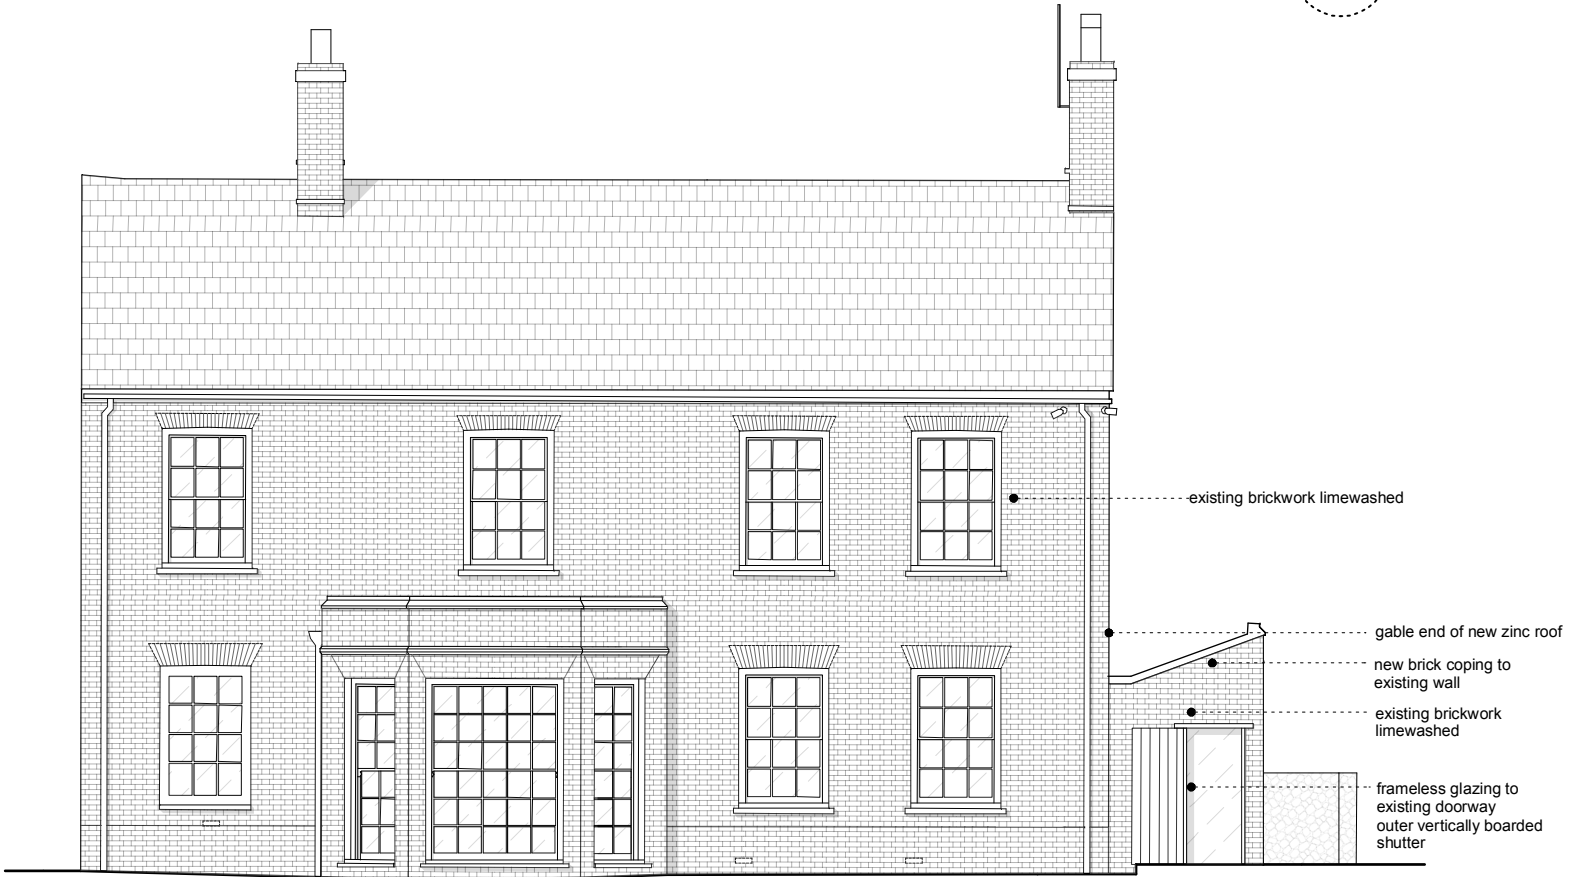

1 South East Elevation
Scale: 1:100

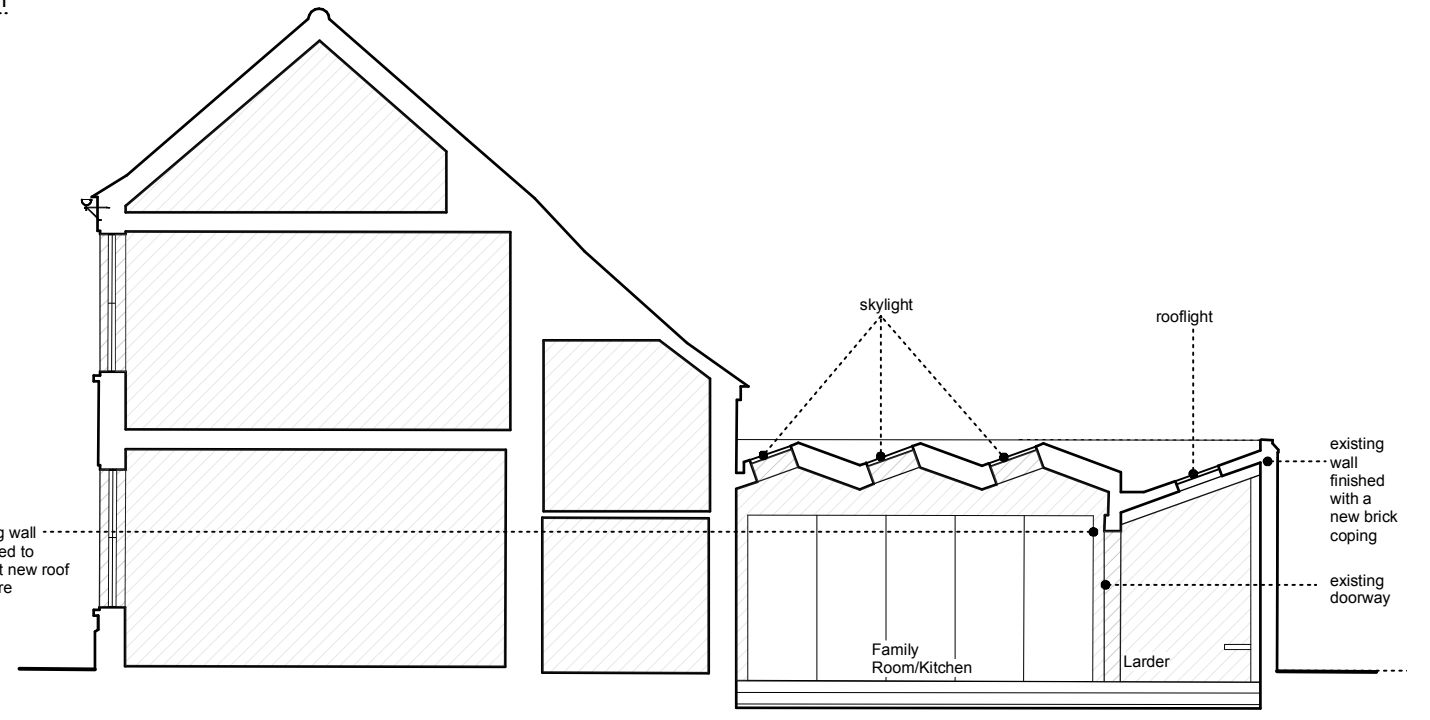

2 Section 03
Scale: 1:100

DO NOT SCALE FROM THIS DRAWING AND CHECK ALL DIMENSIONS ON SITE
THIS DRAWING IS TO BE READ IN CONJUNCTION WITH ALL OTHER RELEVANT INFORMATION FROM OTHER CONSULTANTS

REV	DATE	NOTES
P1	2021-03-25	For Discussion
P2	March 2021	Revised scheme
P3	06/07/2021	Revised scheme following June meeting

DRAWN	PROJECT	TITLE
KL	Old Rectory North Barsham Alterations to a grade II listed house	Proposed Sections & Elevations Planning/Listed Building Submission

CHECKED	SCALE	DATE	NO	REV
KL	@ A1 1:00 / @ A3 1:00	October 2020	112	P3

cowper griffith architects

COWPER GRIFFITH ARCHITECTS LLP
15 HIGH STREET WHITTLESFORD CAMBRIDGE CB22 4LT
www.cowpergriffith.co.uk