



North East Elevation

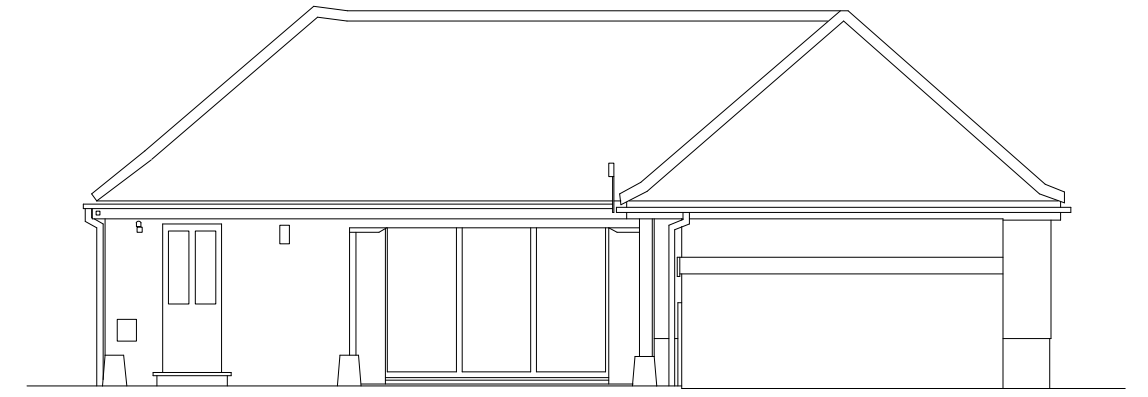

North West Elevation



South East Elevation

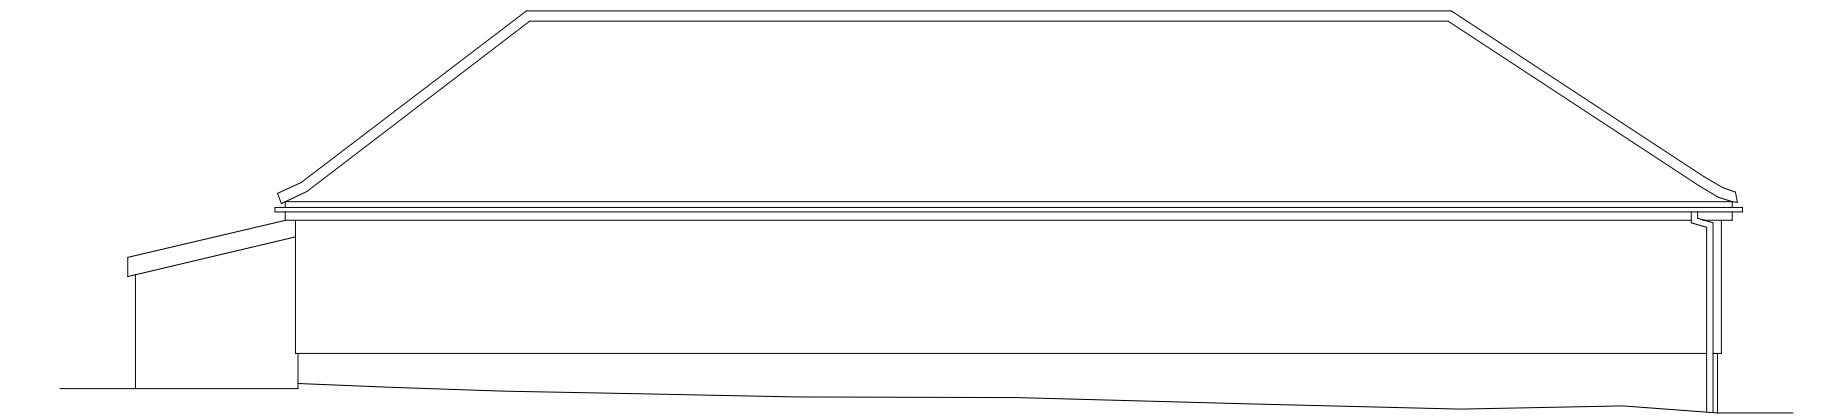

South West Elevation

Existing Annexe Elevations
Scale 1:100 @ A3



DO NOT SCALE FROM THIS DRAWING AND CHECK ALL DIMENSIONS ON SITE
THIS DRAWING IS TO BE READ IN CONJUNCTION WITH ALL OTHER RELEVANT INFORMATION FROM OTHER CONSULTANTS

REV	DATE	NOTES

DRAWN MS/KL	PROJECT Old Rectory North Barsham Alterations to a grade II listed house	TITLE Existing Annexe Elevations Planning/Listed Building Submission
CHECKED KL	SCALE @ A1 1:50 / @ A3 1:100 DATE October 2020	NO 2024 / 018 REV
cowper griffith architects <small>15 HIGH STREET WHITTLESFORD CAMBRIDGE CB22 4LT www.cowpergriffith.co.uk</small>		<small>COWPER GRIFFITH ARCHITECTS LLP 15 HIGH STREET WHITTLESFORD CAMBRIDGE CB22 4LT www.cowpergriffith.co.uk</small>