



floor plan.

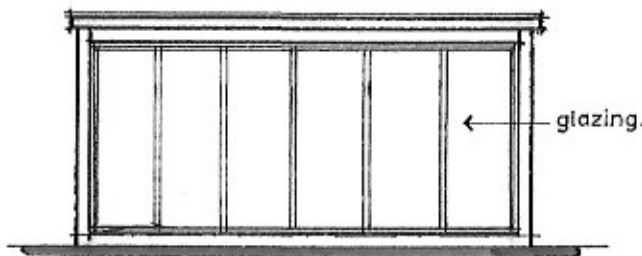


front

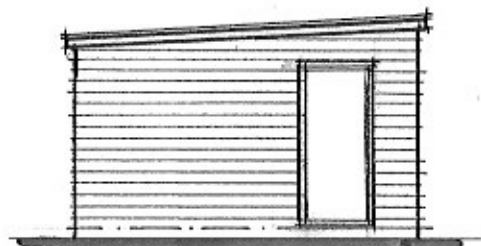


side


elevations.

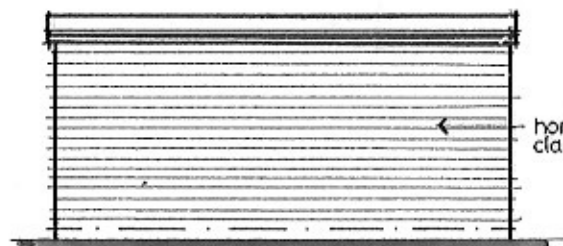


rear

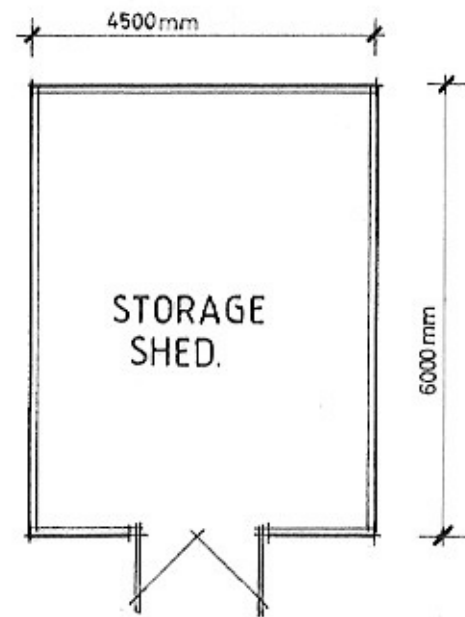

floor plan.

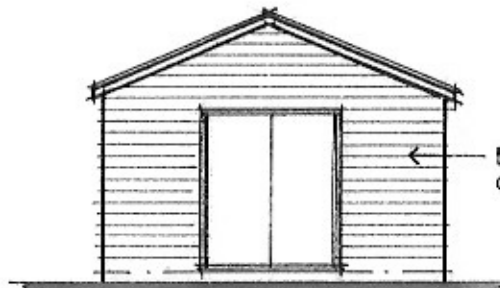

front

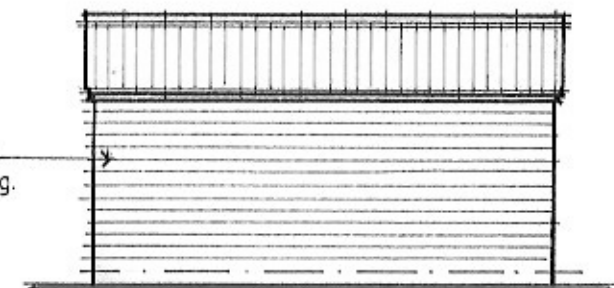

rear



side

elevations.

**Proposed Plant Houses, Storage Shed and Water  
Storage Tank  
Church View  
Church Road  
Aylmerton  
Norfolk**

**PROPOSED FLOOR PLAN & ELEVATIONS**

scale 1:100 @ A3

**DRAWING No.2**