




PITCHED ROOF
PV Panel Size: 1776x1052mm
Orientation: Portrait
Assumed PV Module: JA-365W
Total PV Quantity: 20

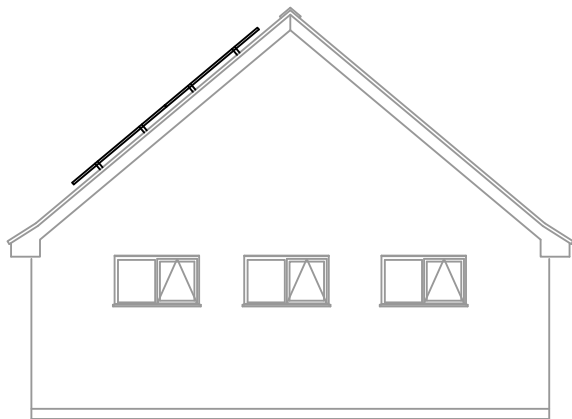


North East Elevation

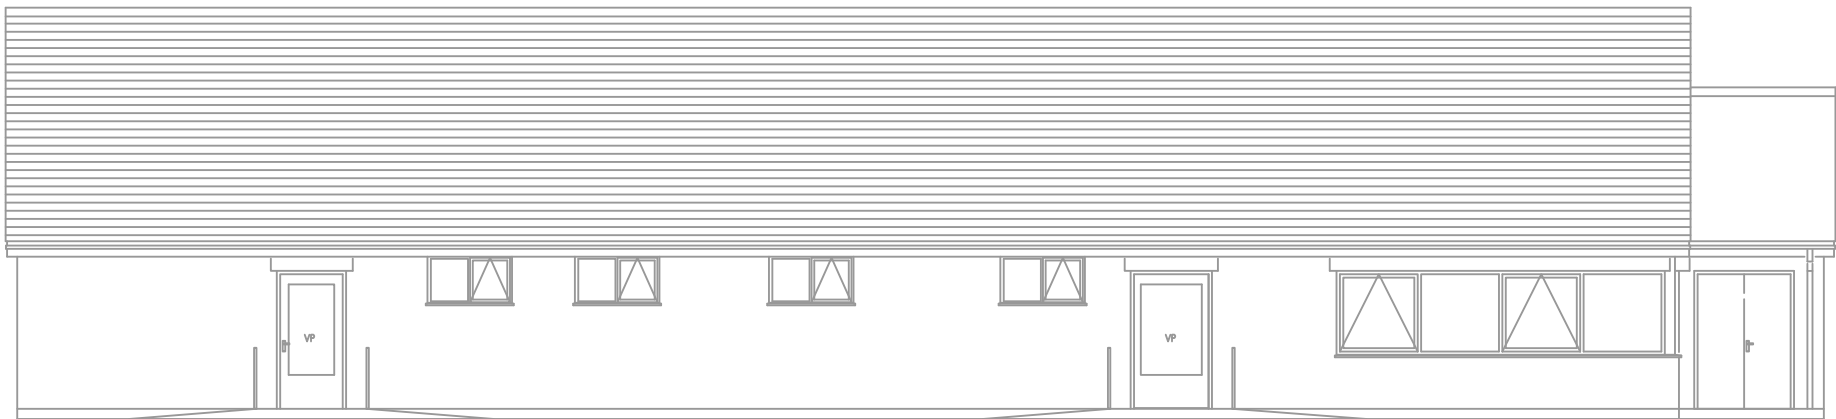

North West Elevation

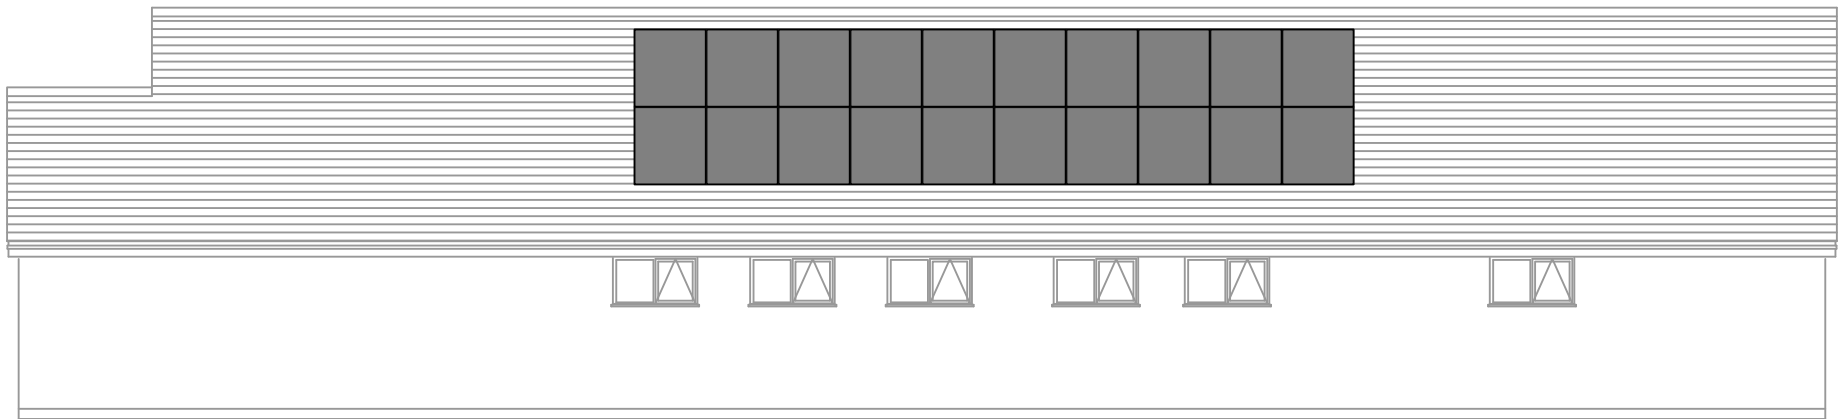

South East Elevation

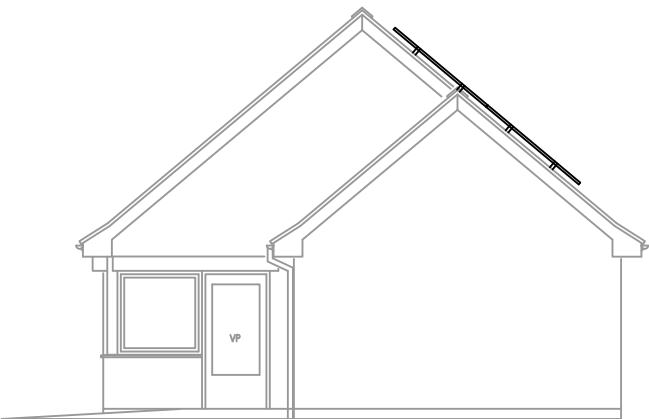

South West Elevation

PLANNING

1.0	FIRST ISSUE	14/10/21	RM	RM
VER	DESCRIPTION	DATE	BY	AUTH

CLIENT

Chevening Parish Council

PROJECT

Sports Pavillion
Chevening Road
Chipstead

DRAWING TITLE

Proposed PV Layout
External Elevations

DATE	14/10/2021
SCALE	NTS
DRAWN	RM

DRAWING NUMBER

001

VERSION 1.0