


Existing Front Elevation

Existing Rear Elevation

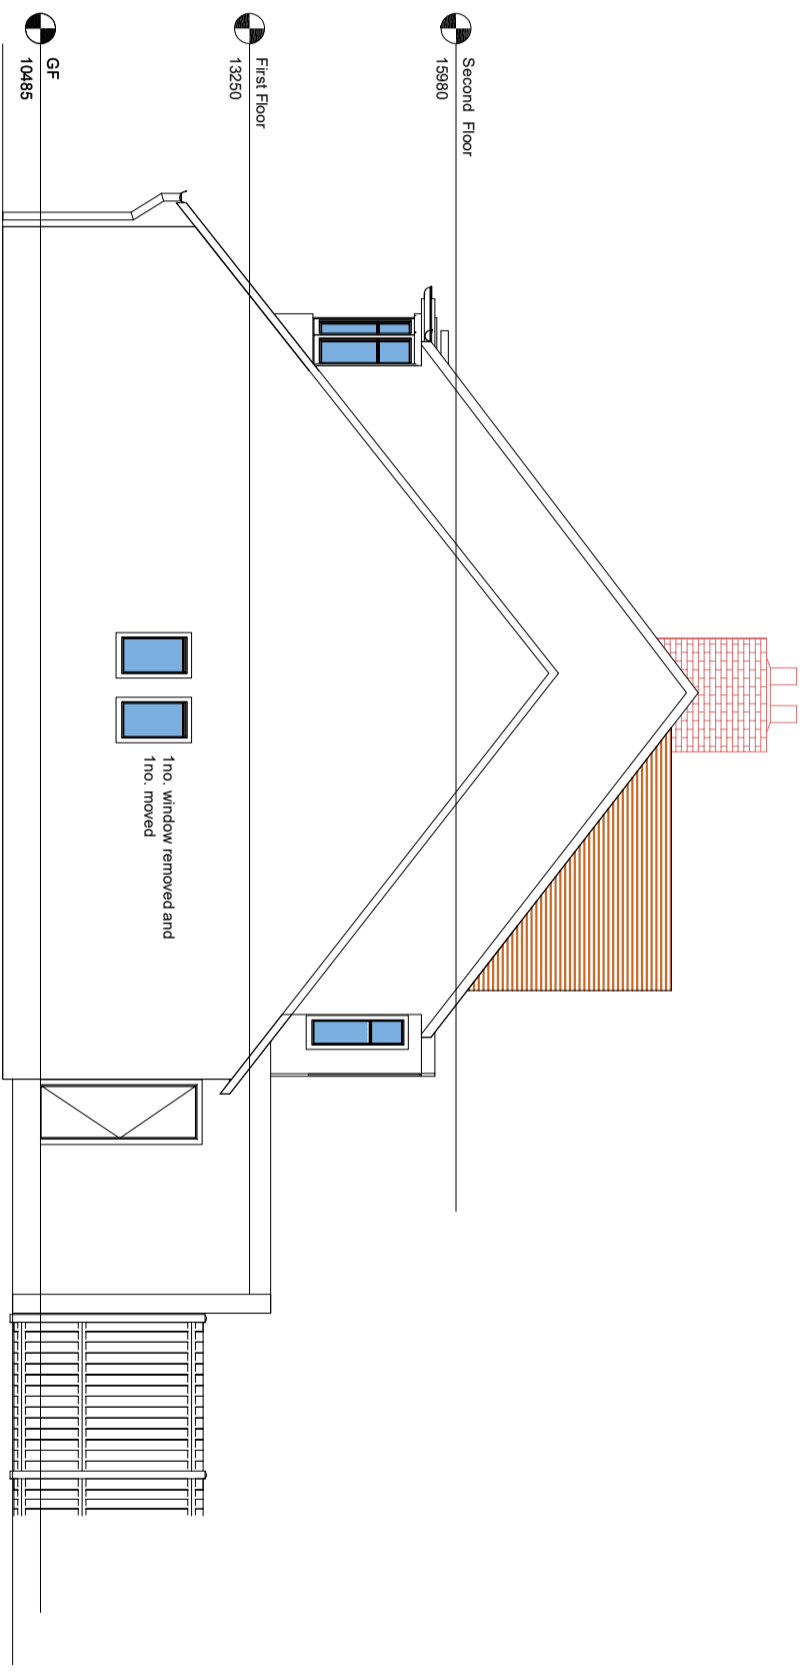

Existing Side Elevation (Looking West)



Paul O'Neill Architects

Client: Kevin O' Shea
Drawing Title: Existing Elevations

Status: PLANNING
Site Address: 39 COLEPITS WOOD ROAD

Notes:
All works to be carried out in accordance with current building regulations.
All dimensions / levels to be checked and verified on site before commencing any work and any discrepancies to be reported to the office immediately.
This drawing to be read in conjunction with contract documents, project working drawings, specification, all consultants / specialists drawings, details and specification.

Scale: 1:100 @A3
Date: OCT 2021
Drawing No:10
Drawn: PON
Job No:18095
Rev: