


Proposed Front Elevation

Proposed Rear Elevation

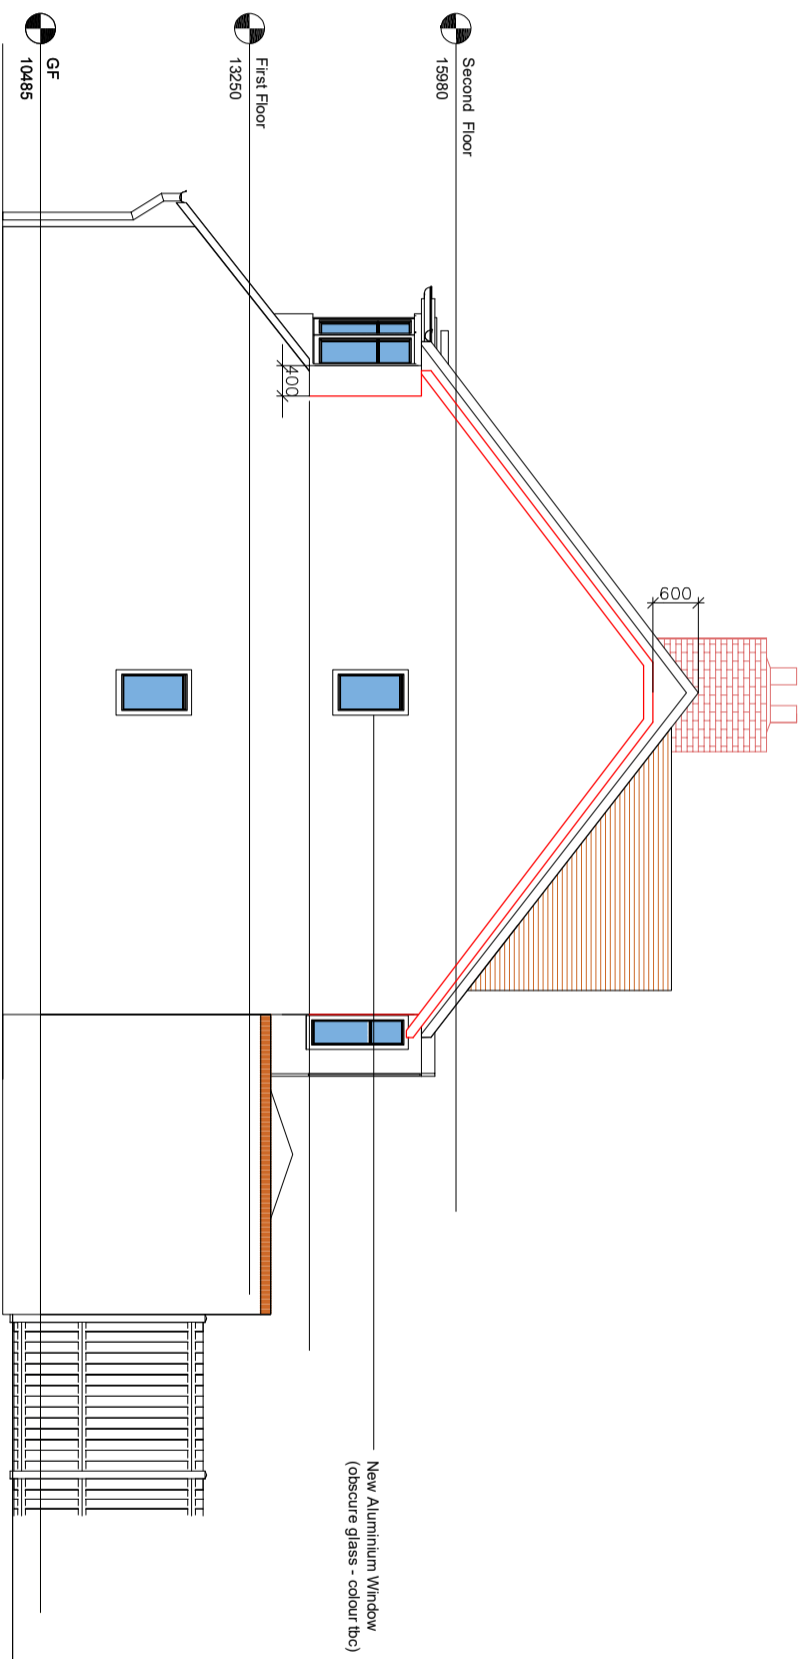

Proposed Side Elevation (Looking West)



**Paul O'Neill Architects**

Client: Kevin O' Shea  
 Drawing Title: Proposed Elevations

Status: PLANNING  
 Site Address: 39 COLEPITS WOOD ROAD

Notes:  
 All works to be carried out in accordance with current building regulations.  
 All dimensions / levels to be checked and verified on site before commencing any work and any discrepancies to be reported to the office immediately.  
 This drawing to be read in conjunction with contract documents, project working drawings, specification, all consultants / specialists drawings, details and specification.

Scale: 1:100 @A3  
 Date: OCT 2021  
 Drawing No:11  
 Drawn: PON  
 Job No:18095  
 Rev: