
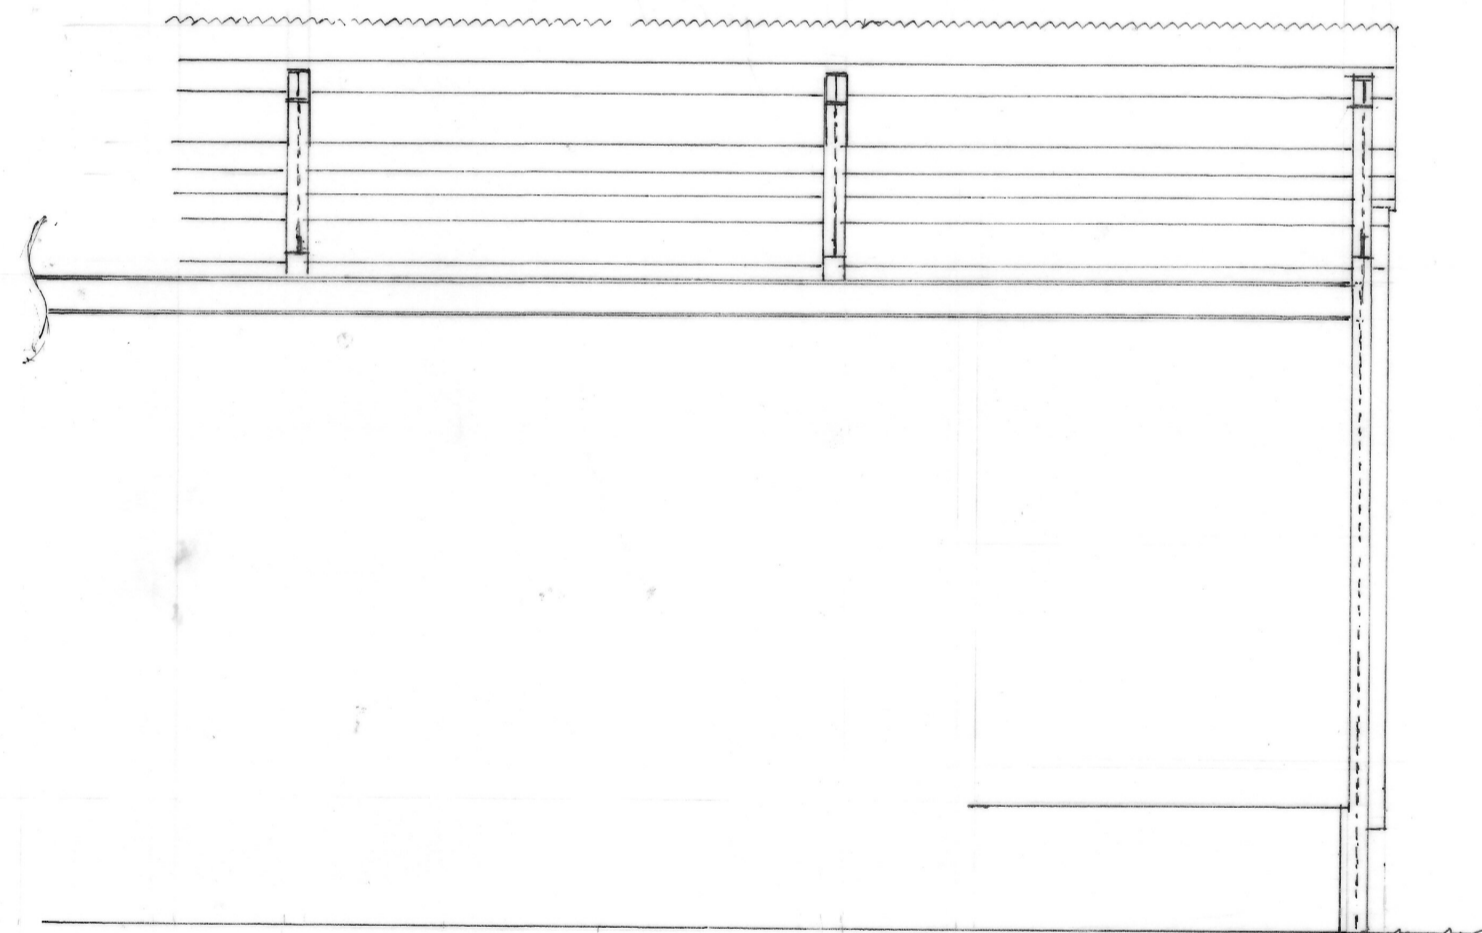


EXISTING ELEVATIONS


NORTH

WEST




EAST

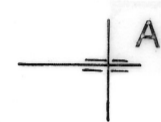


EXISTING SECTION B - B

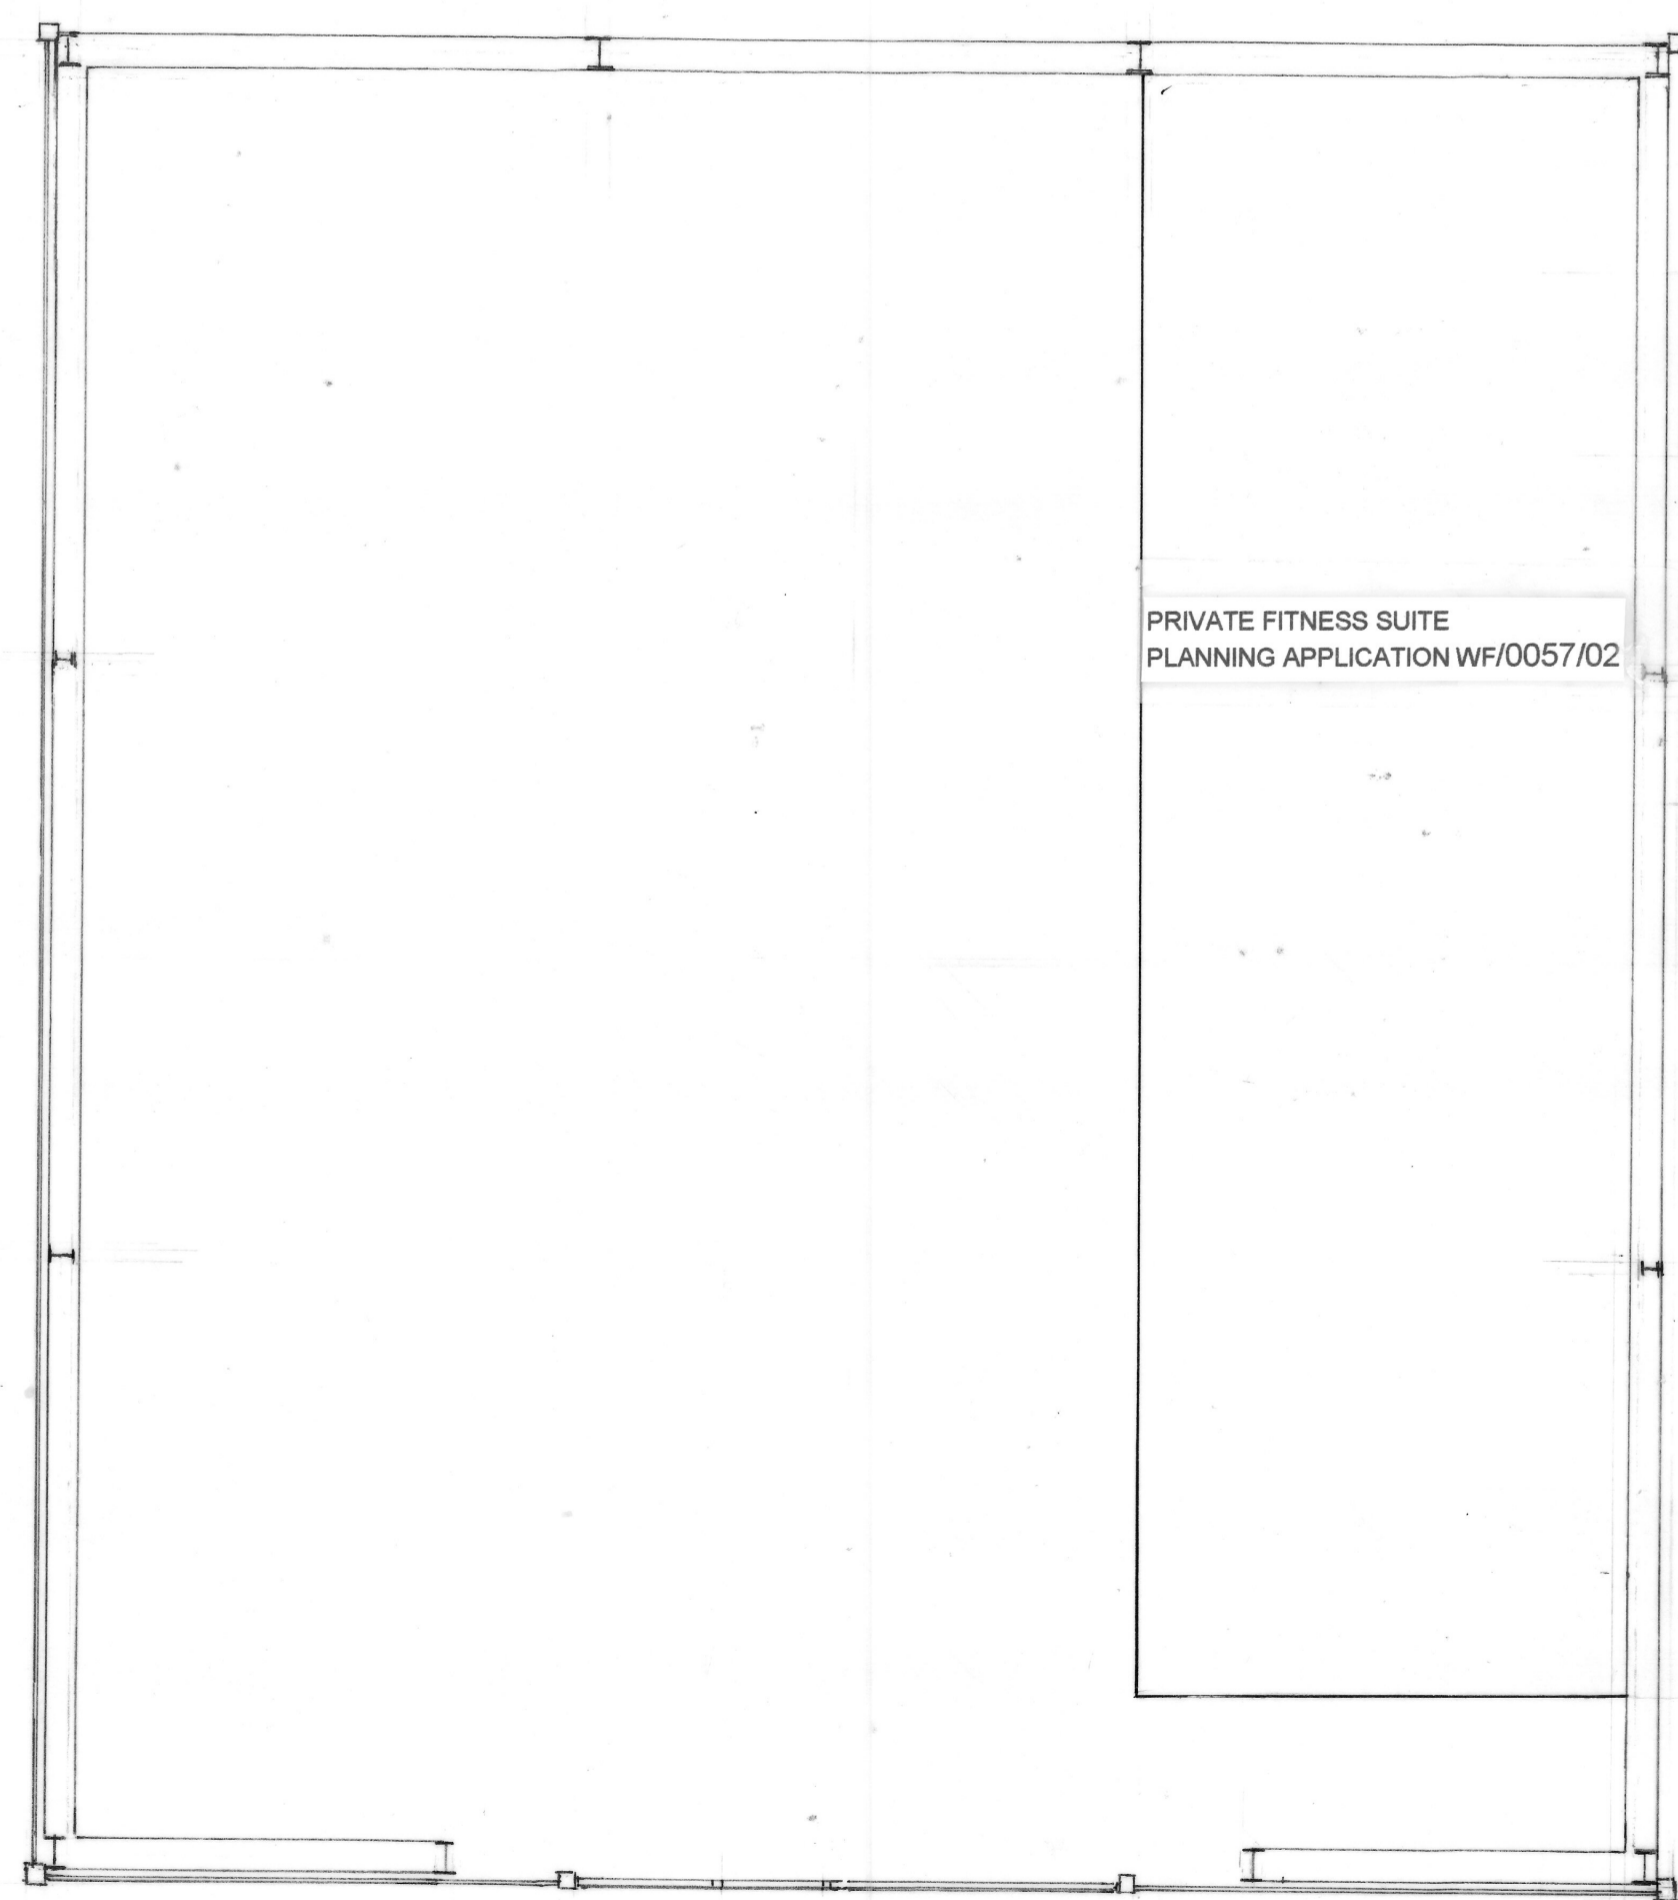

PRIVATE FITNESS SUITE
PLANNING APPLICATION WF/0057/02

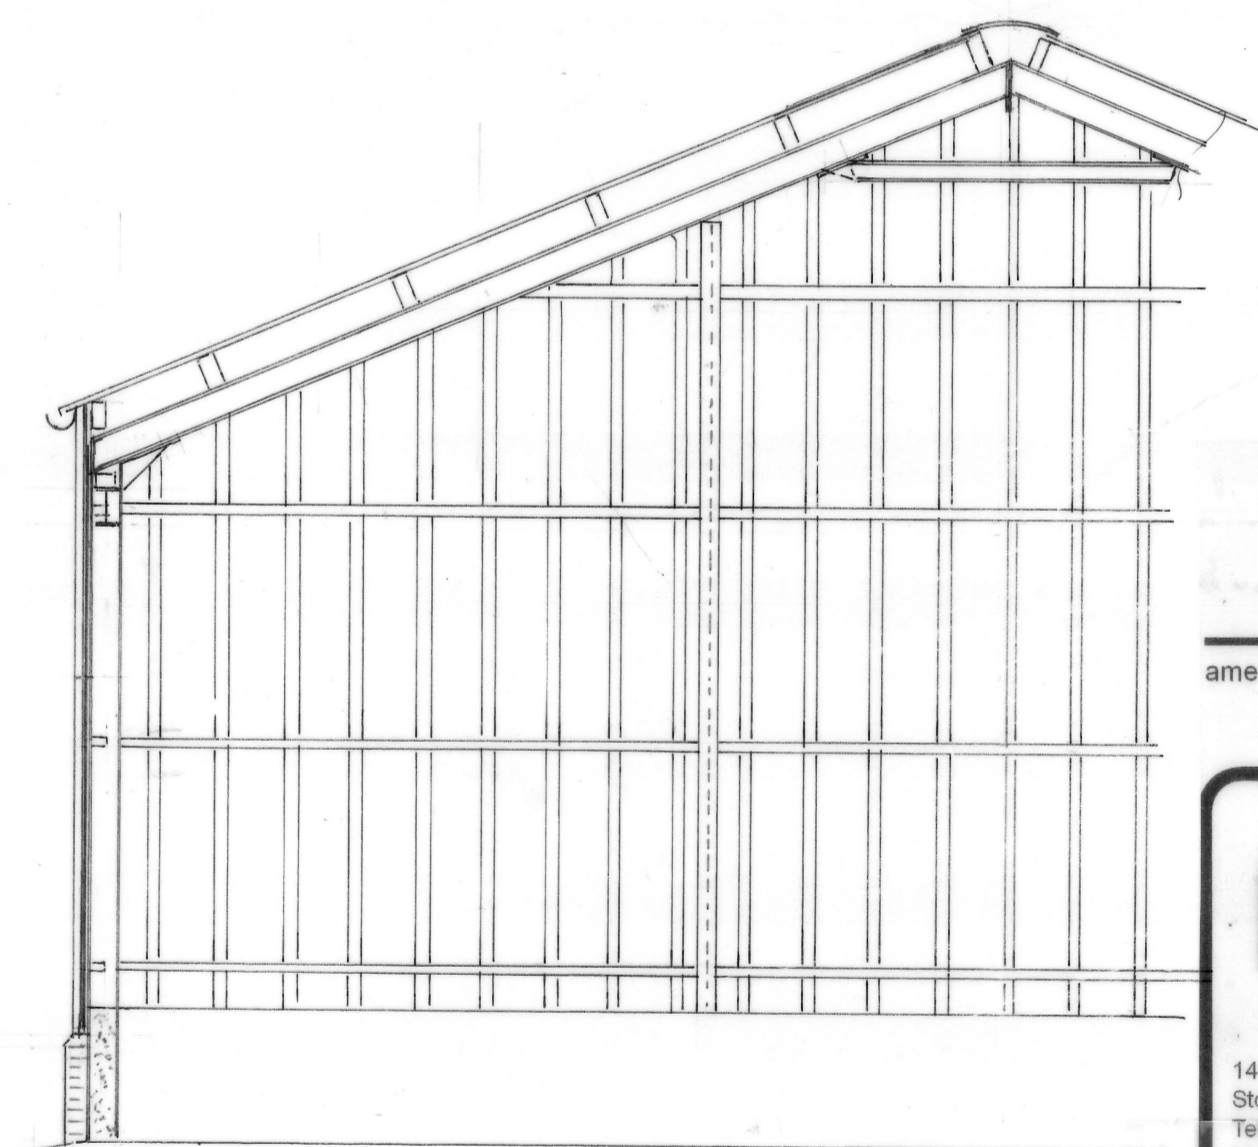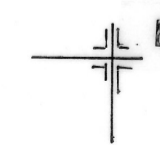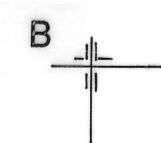

EXISTING SECTION A - A

 

EXISTING FLOOR PLAN



amendments

PB associates
architectural planning and design

14 Somerset Drive, Wollaston,
Stourbridge, West Midlands DY8 4RH
Telephone: 01384 376710
Mobile: 07788 995417
peter.brocklesby@outlook.com

project

REMOVAL OF REDUNDANT MODERN
AGRICULTURAL BARN
(CURRENTLY USED AS STORAGE BY OCCUPIERS
OF LODGE FARM)
AND ERECTION OF SINGLE STOREY DWELLING

client

MR & MRS P J WILLIAMS

drawing

EXISTING ELEVATIONS FLOOR PLAN
& SECTIONS

scale 1:100 1:50

date SEPTEMBER 2021 drawn *PB*

No **18500921:2**

all dimensions to be checked on
site not scales