


OS 1:1250 SCALE

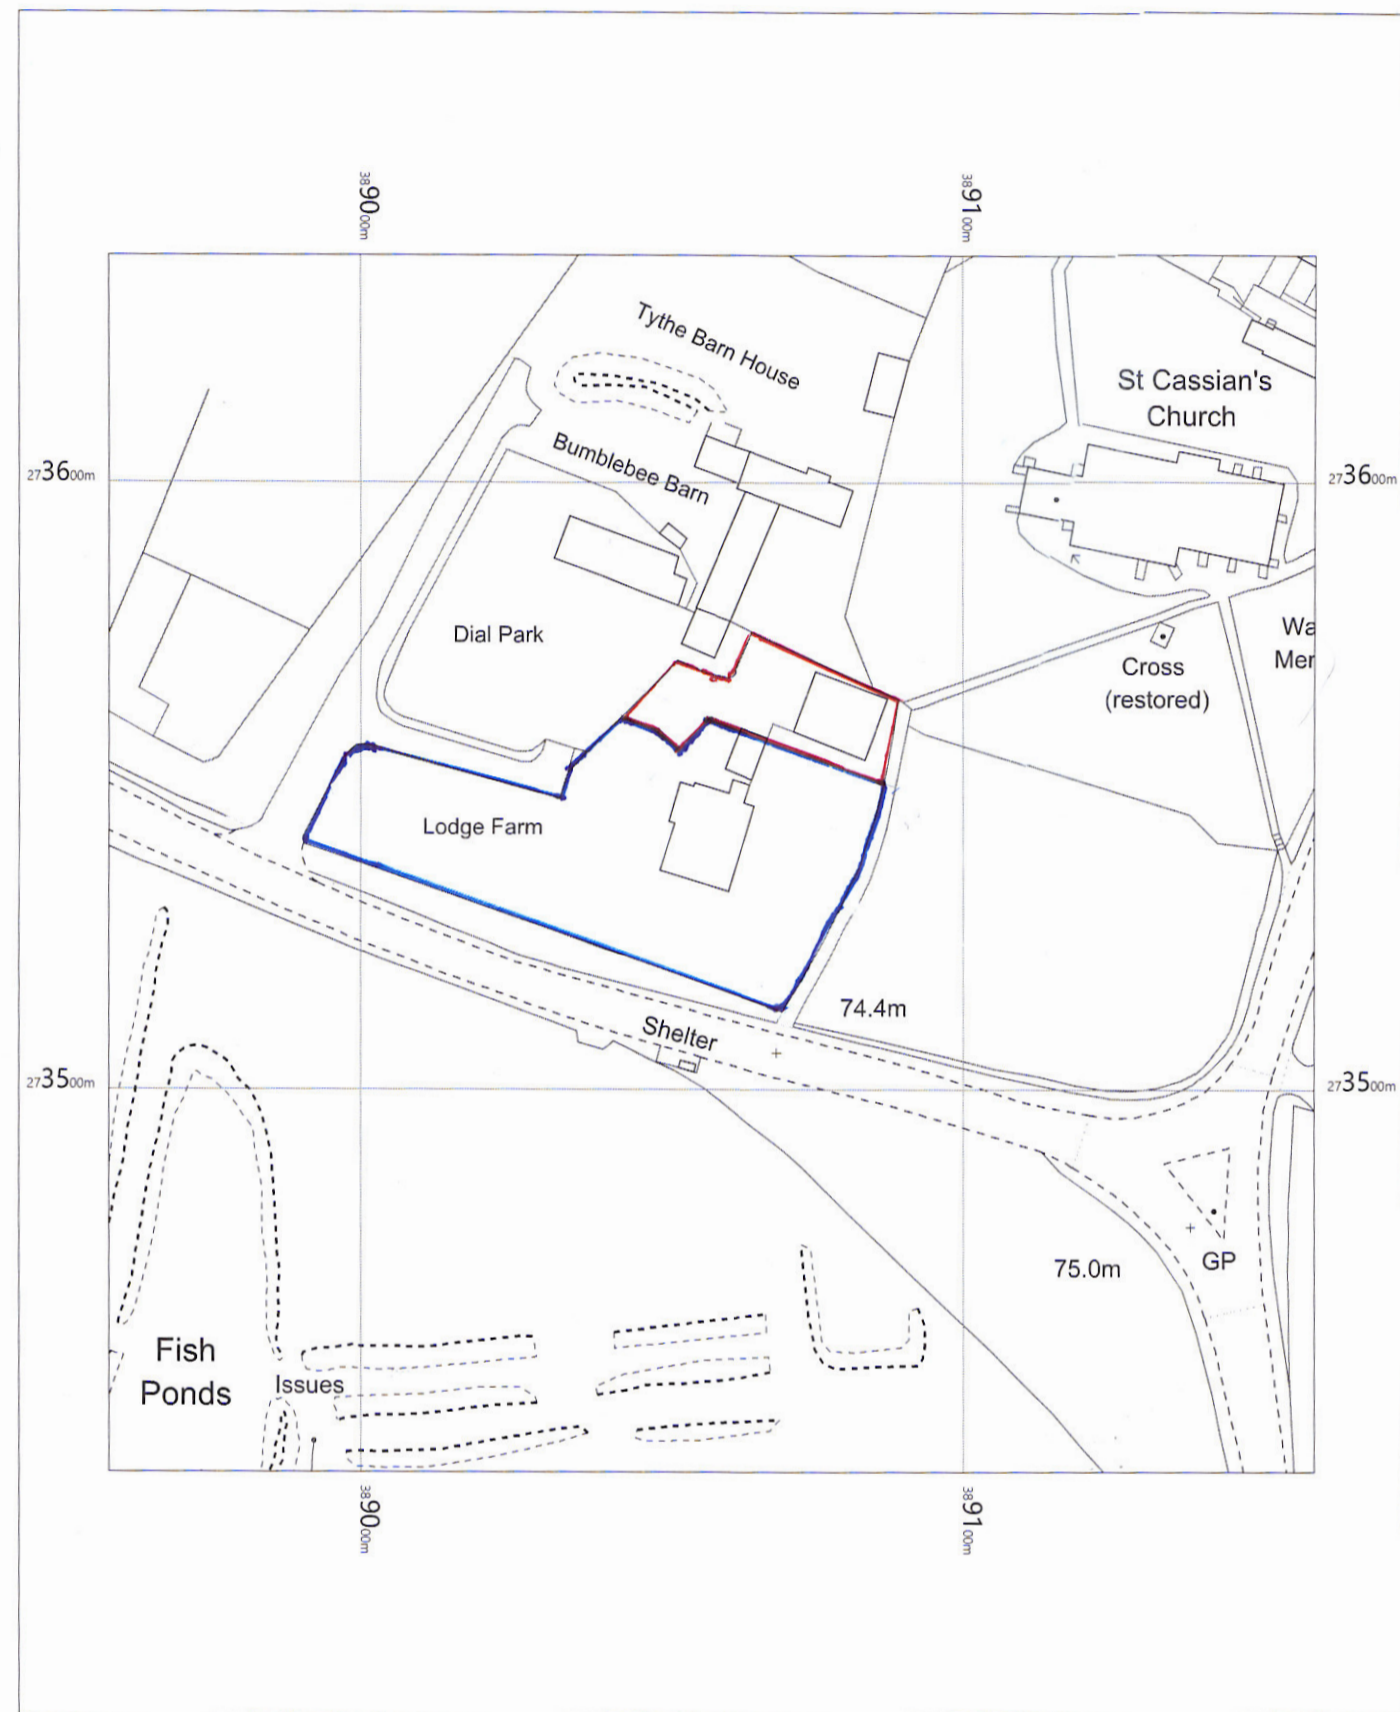

Lodge Farm
Bromsgrove Road
Kidderminster
Chaddesley Corbett
Worcestershire
DY10 4QB

OS MasterMap 1250/2500/10000 scale
Wednesday, August 11, 2021, ID: UPT-00983332
www.themapshop.co.uk

1:1250 scale print at A4, Centre: 389058 E, 273537 N


©Crown Copyright Ordnance Survey. Licence no. 100019311



The Map Shop
Upton upon Severn
www.themapshop.co.uk

TEL: 01684 593146
FAX: 01684 594559
themapshop@btinternet.com

OS 1:500 SCALE

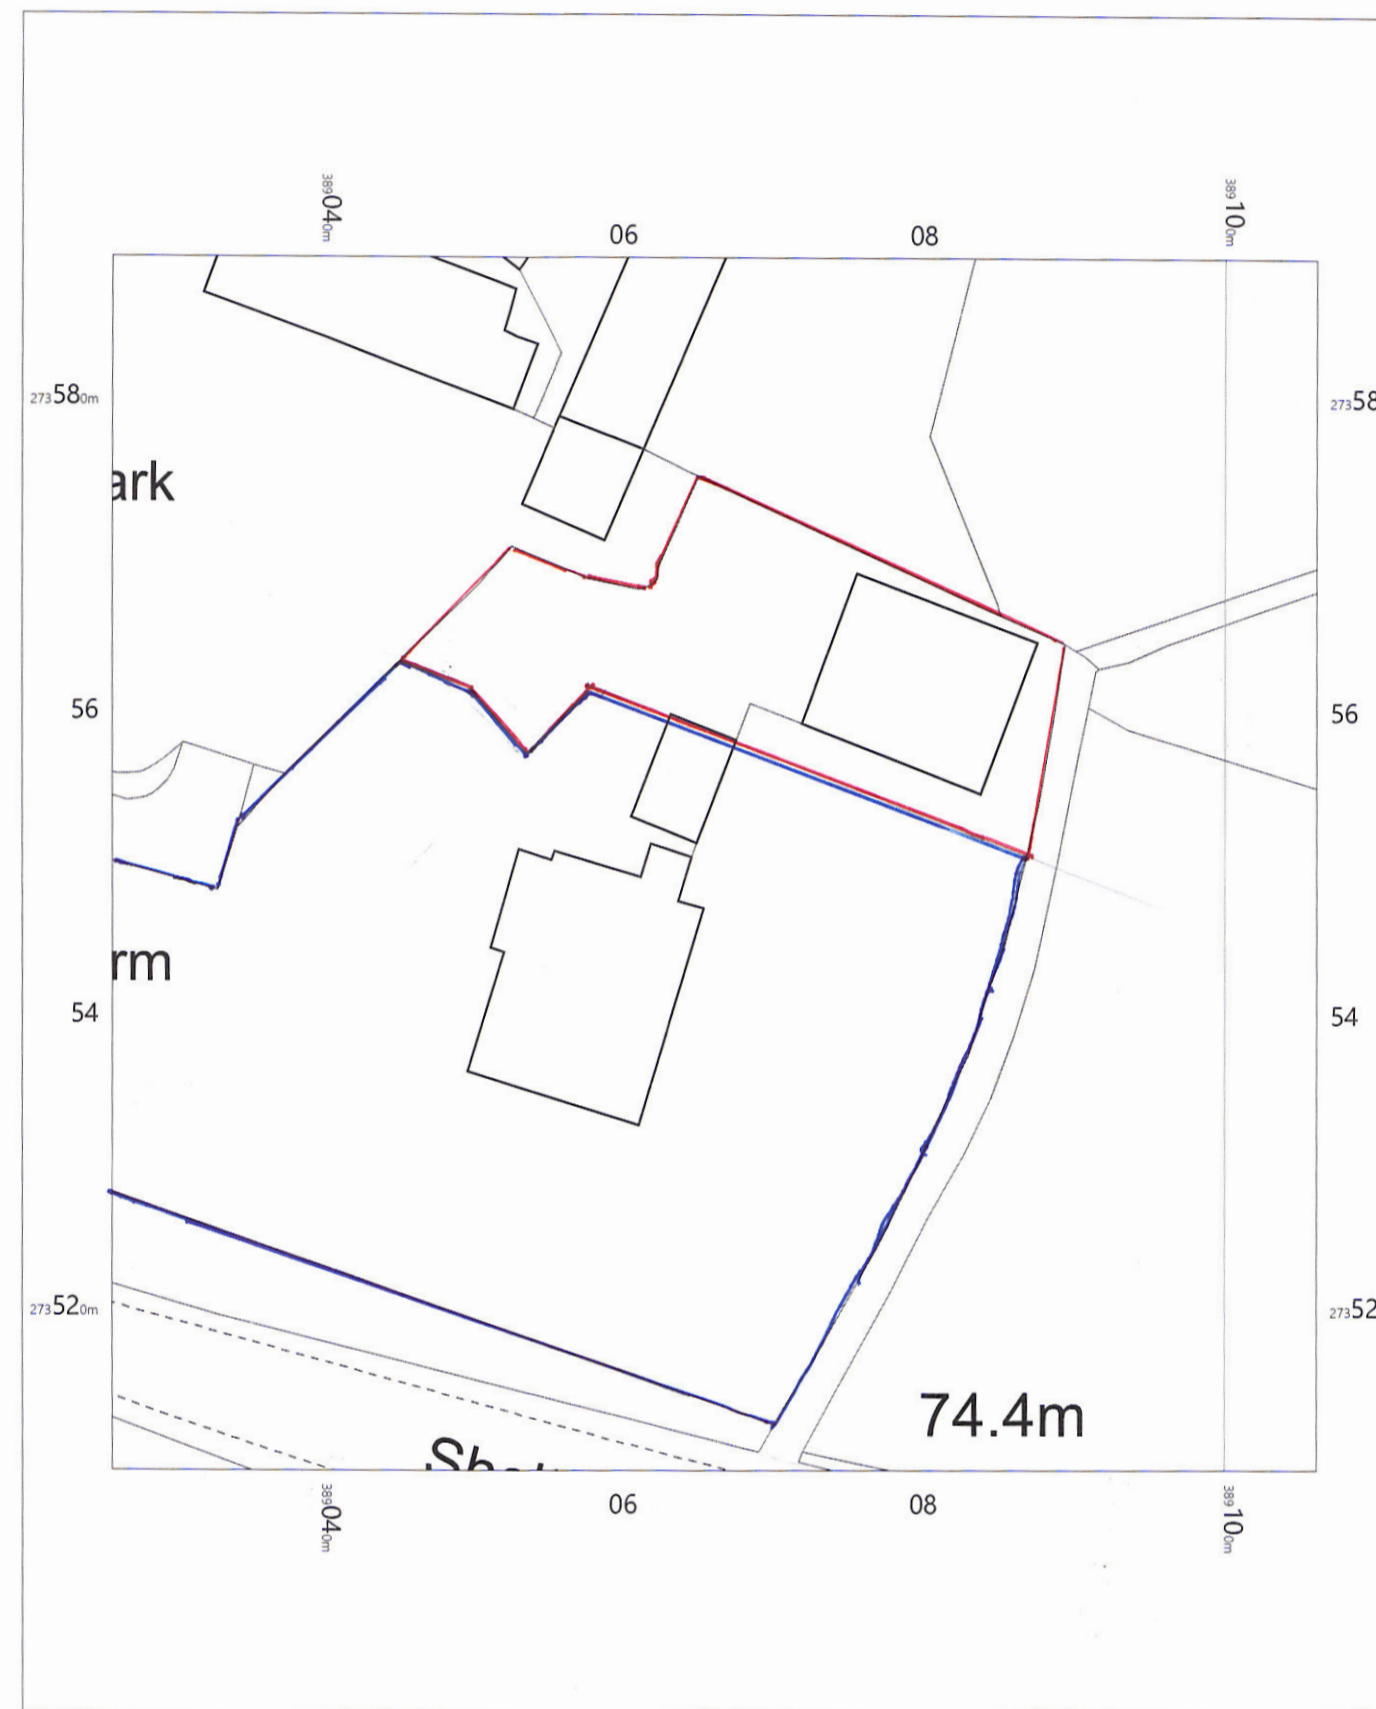

Lodge Farm
Bromsgrove Road
Kidderminster
Chaddesley Corbett
Worcestershire
DY10 4QB

OS MasterMap 1250/2500/10000 scale
Wednesday, August 11, 2021, ID: UPT-00983340
www.themapshop.co.uk

1:500 scale print at A4, Centre: 389066 E, 273550 N

©Crown Copyright Ordnance Survey. Licence no. 100019311



The Map Shop
Upton upon Severn
www.themapshop.co.uk

TEL: 01684 593146
FAX: 01684 594559
themapshop@btinternet.com

amendments

PB associates
architectural planning and design

14 Somerset Drive, Wollaston,
Stourbridge, West Midlands DY8 4RH
Telephone: 01384 376716
Mobile: 07788 995417
peter.brocklesby@outlook.com



project

REMOVAL OF REDUNDANT MODERN
AGRICULTURAL BARN
(CURRENTLY USED AS STORAGE BY OCCUPIERS
OF LODGE FARM)
AND ERECTION OF SINGLE STOREY DWELLING

client

MR & MRS P.J. WILLIAMS

drawing

LOCATION PLAN & SITE PLAN

scale 1:1250 1:500

date SEPTEMBER 2021 drawn *PB*

No **18500921:1**

all dimensions to be checked on
site not scales