





SIDE ELEVATION - north



FRONT ELEVATION - west

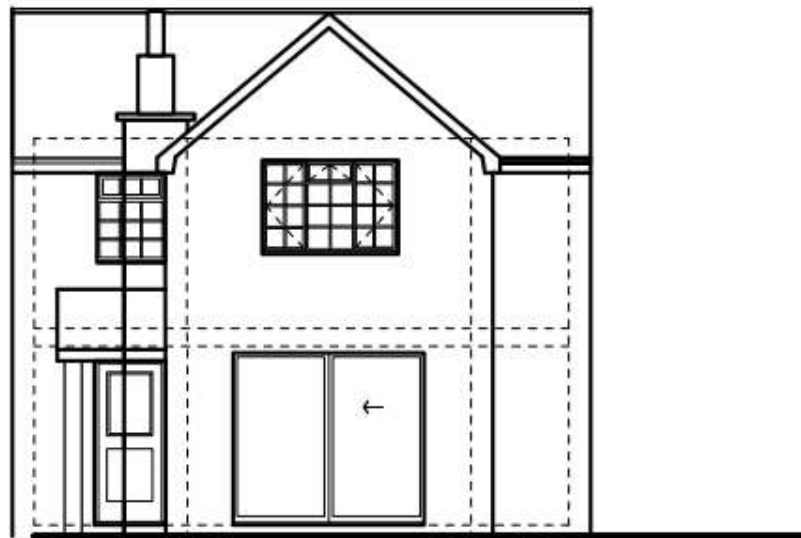

REAR ELEVATION - east

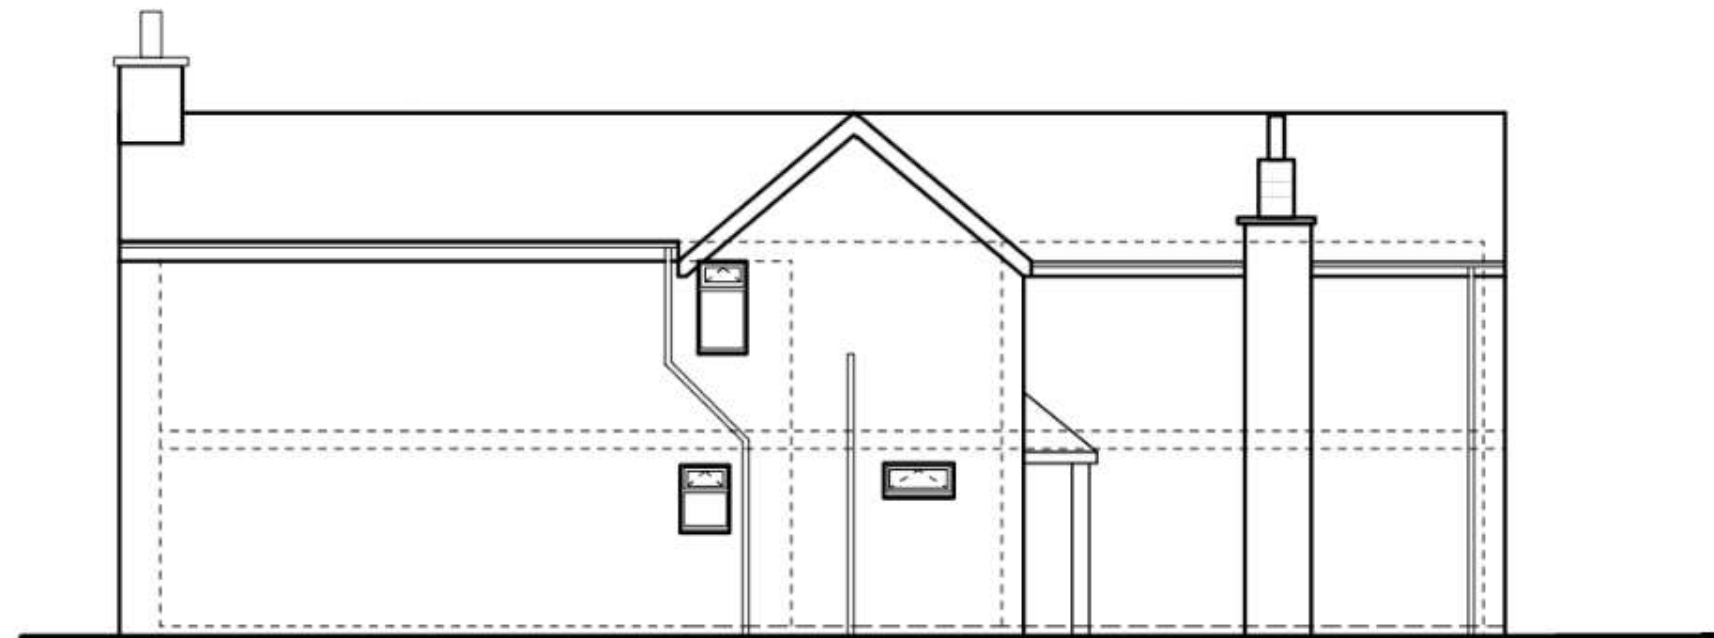

BOUNDARY ELEVATION - south

Drawing to be reproduced on A3 paper

LOCATION:

Memorial Hall Cottage

Millend, Blakeney GL15 4ED

DATE:


Oct 2021

SCALE:

1 : 100

DRAWING NO:

Existing V1

 

Existing Elevations