




SIDE ELEVATION - north




FRONT ELEVATION - west



REAR ELEVATION - east

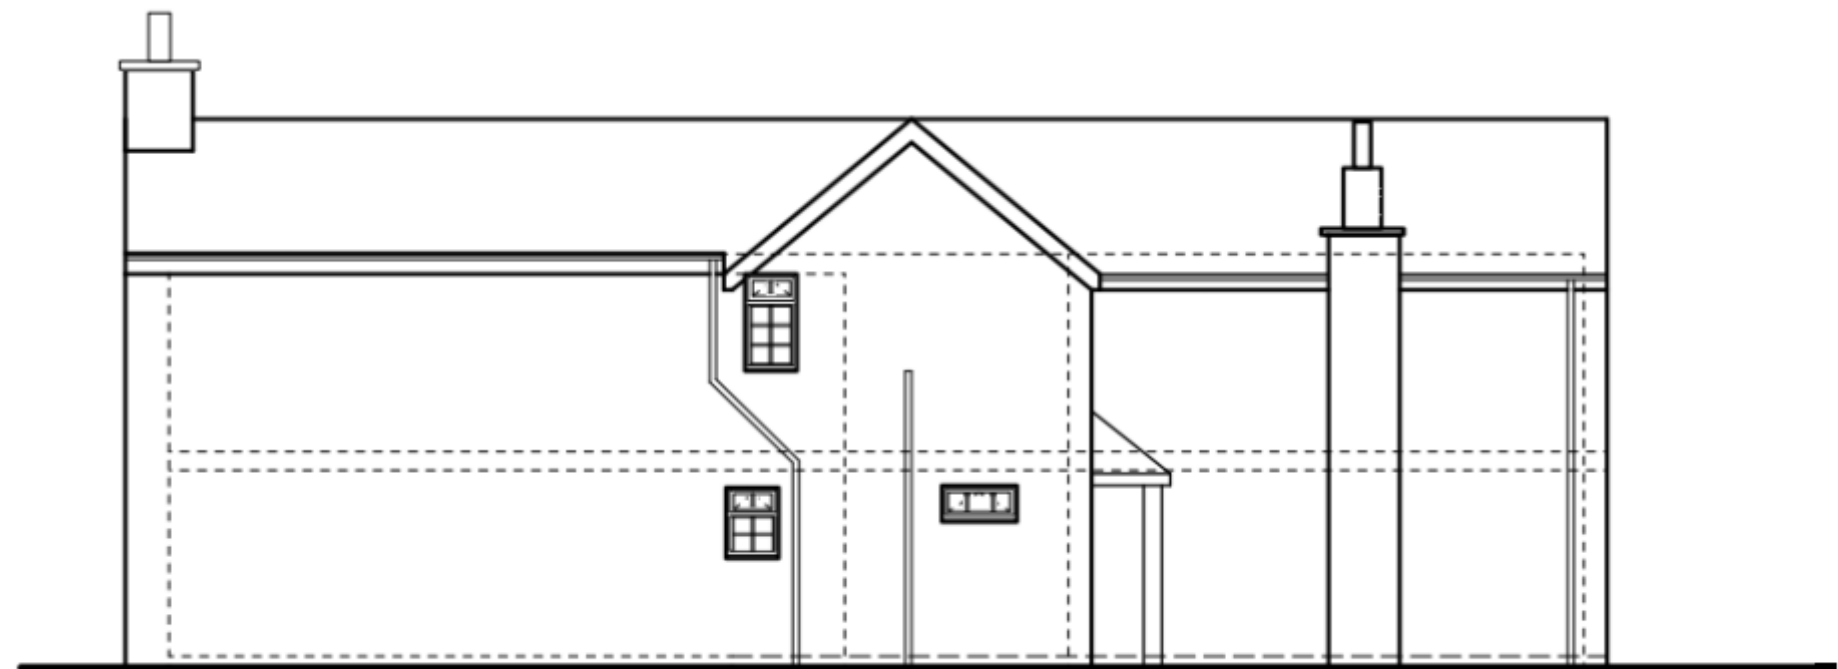

BOUNDARY ELEVATION - south

 

PROPOSED ELEVATIONS

Drawing to be reproduced on A3 paper

LOCATION:
 Memorial Hall Cottage
 Millend, Blakeney GL15 4ED

DATE: Oct 2021 **SCALE:** 1 : 100 **DRAWING NO:** Proposed V1