




Front Elevation

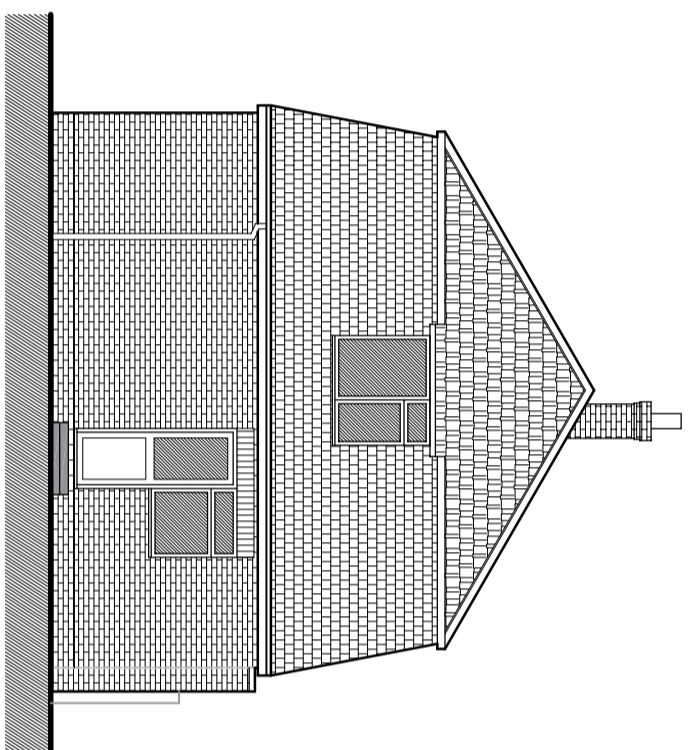


Side Elevation

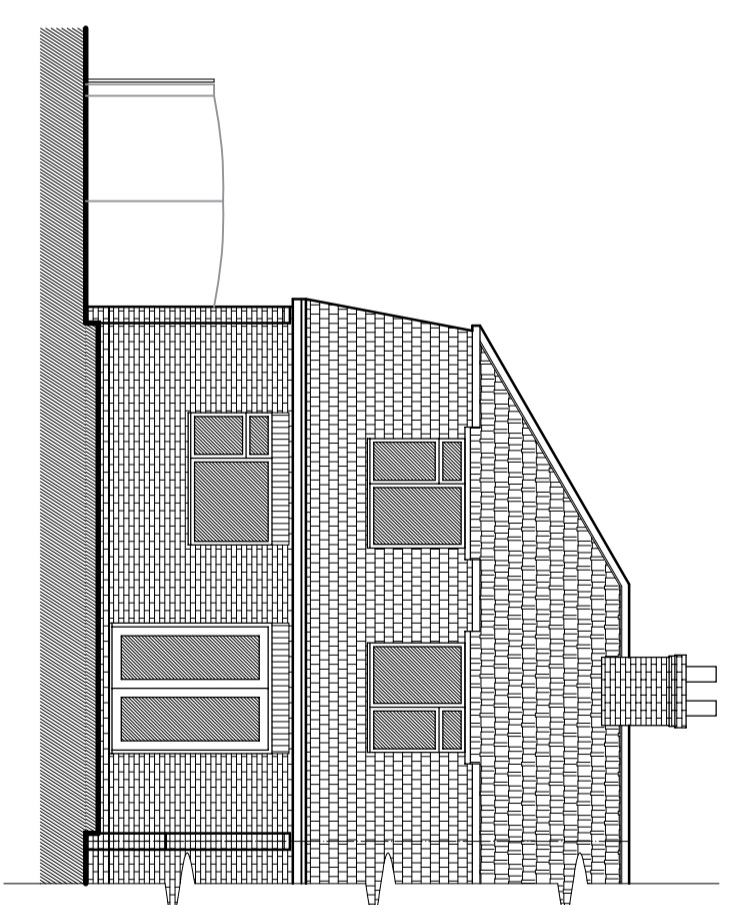


Rear Elevation

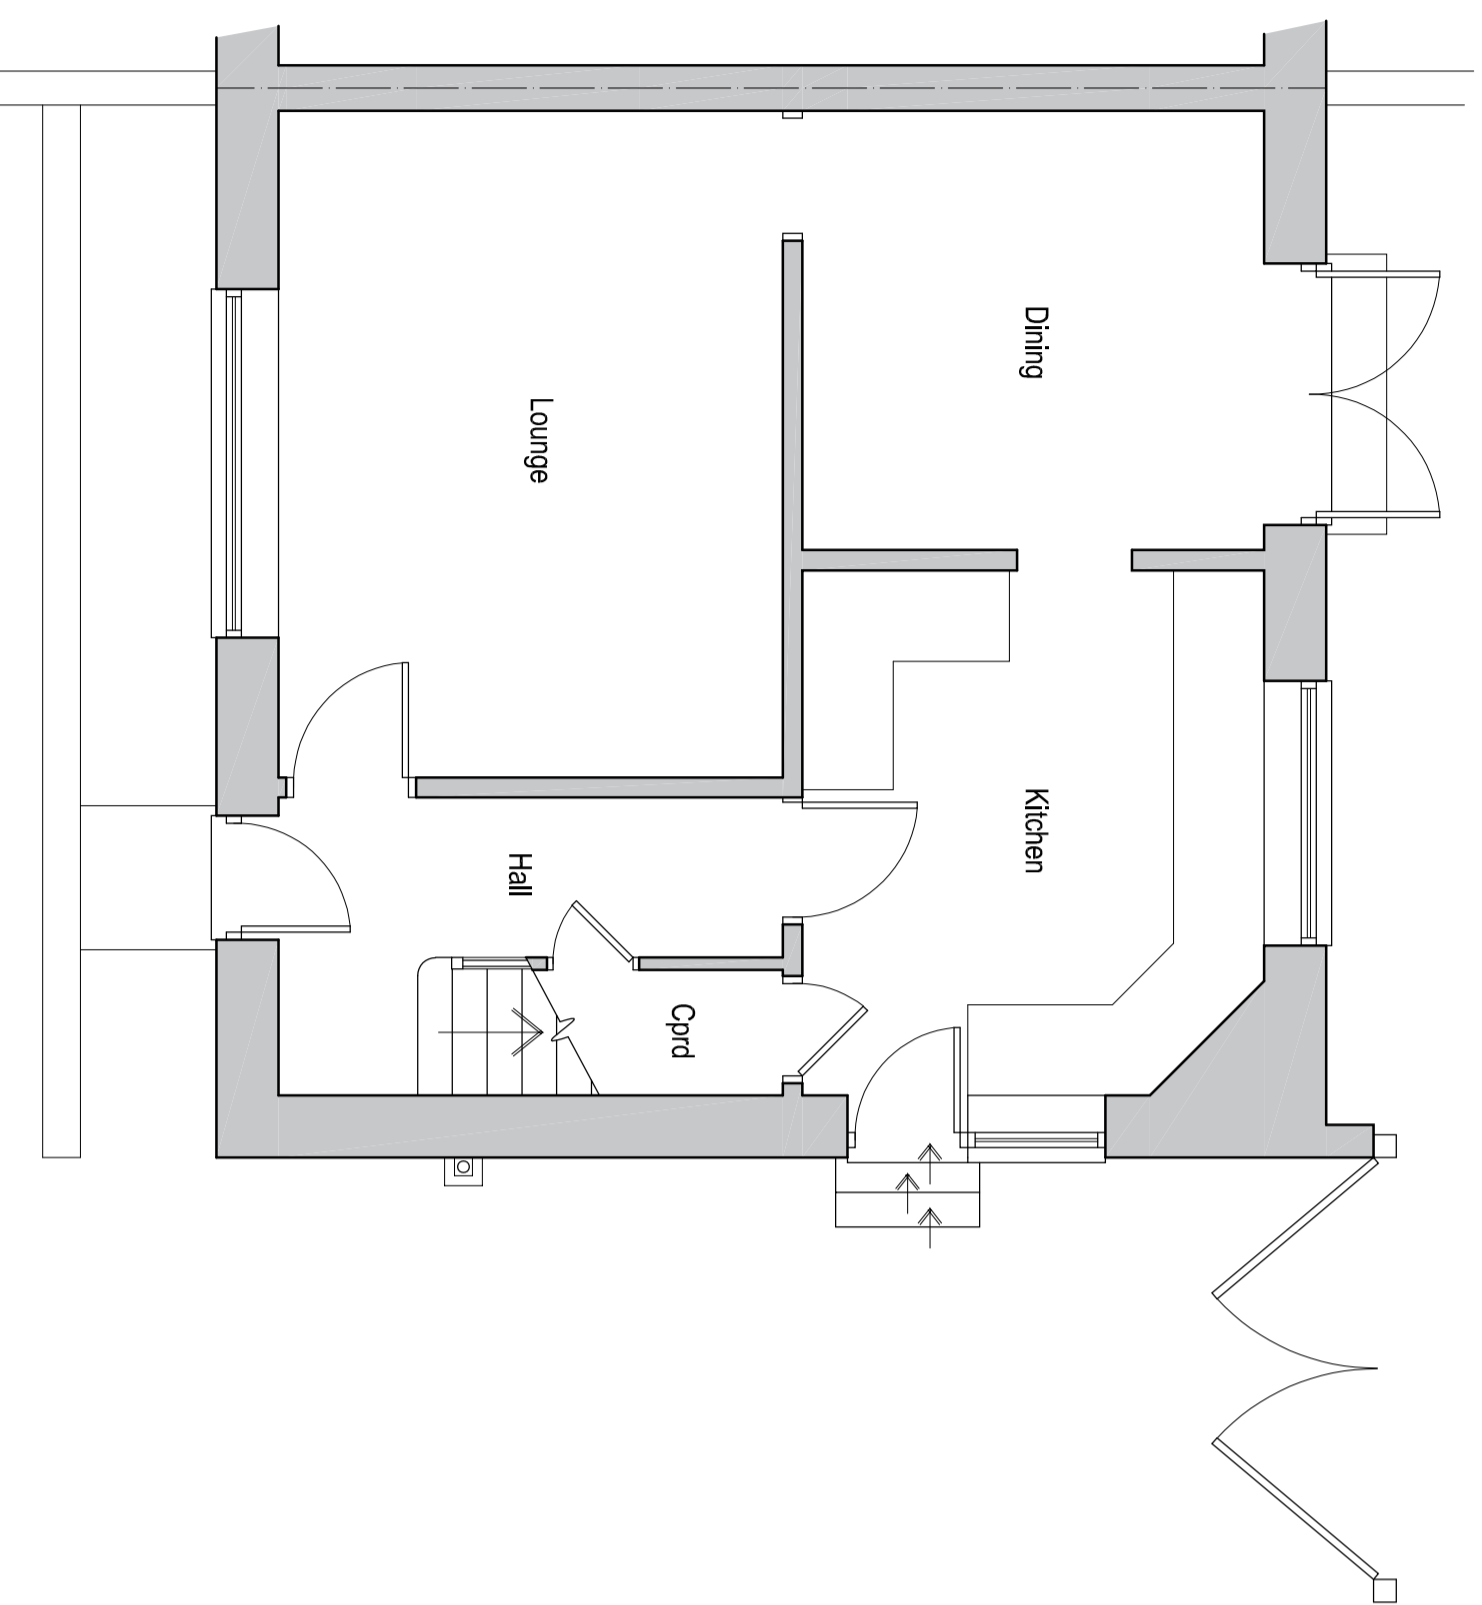

Ground Floor Plan

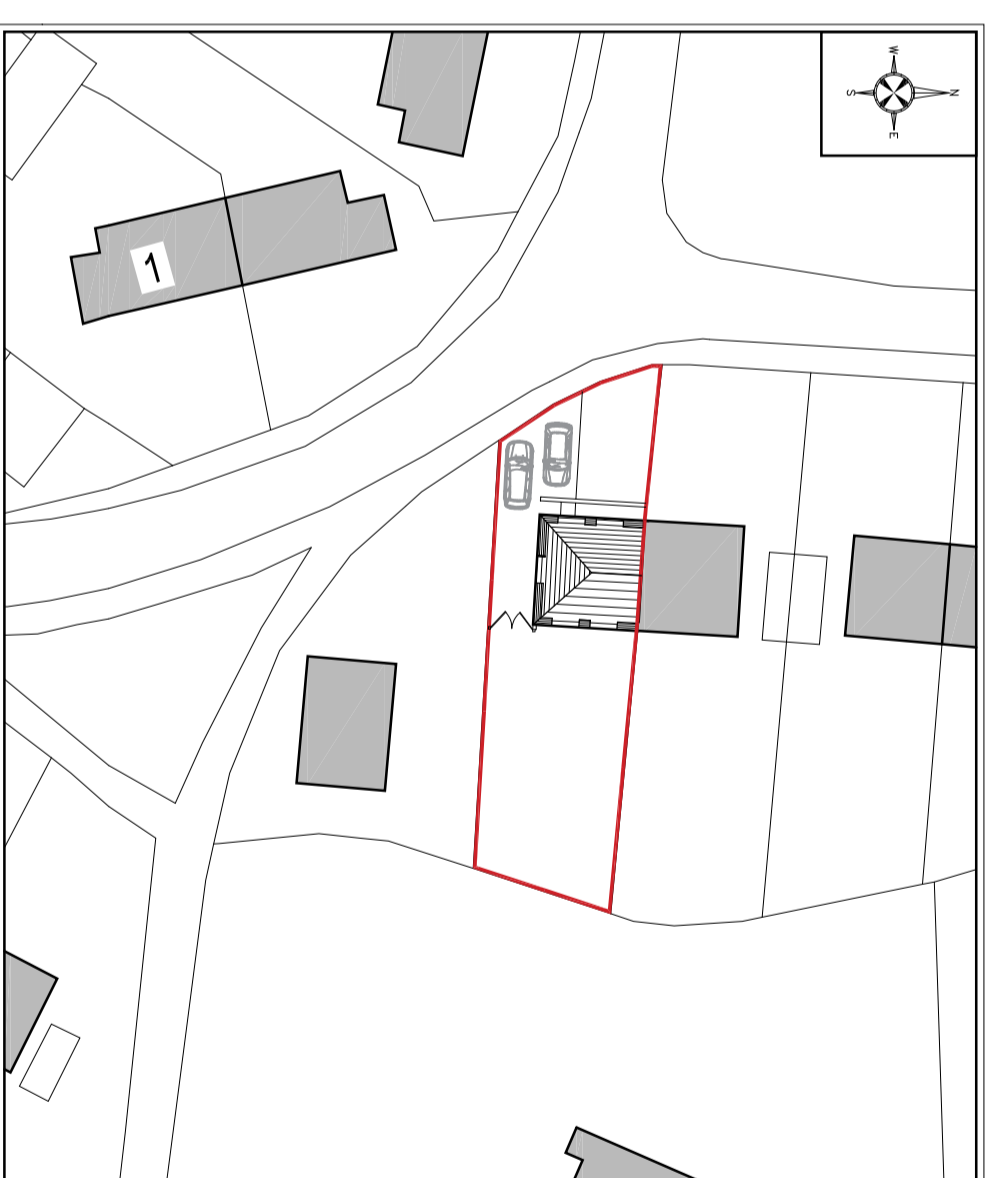


Existing Site Plan 1:500

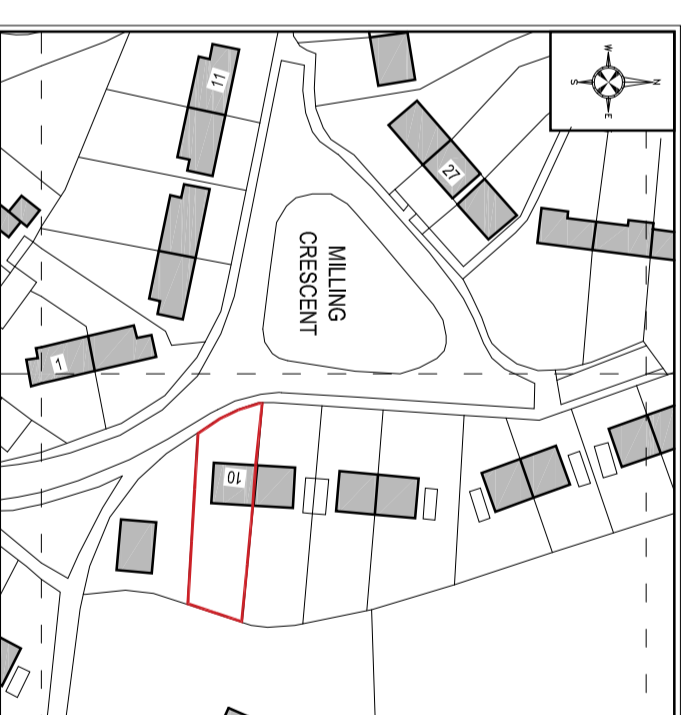

Location Plan 1:1250

All dimensions to be checked on site by contractor prior to preparation of shop drawings and commencement of work on site.  
Do not scale from this drawing.  
This drawing and the copyrights and patents therein are the property of Apex Architecture and may not be used or reproduced without consent.  
This drawing is to be read in conjunction with all relevant consultant's drawings/documents and any discrepancies or variations are to be notified to Apex Architecture before the affected work commences.

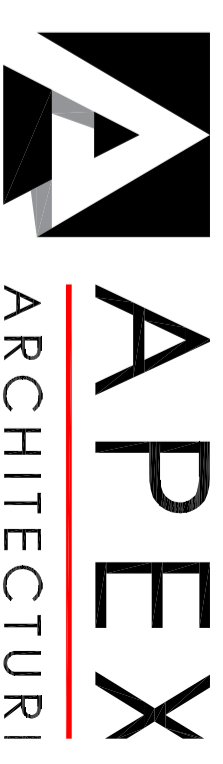

Oak House, Aylburton, Gloucestershire, GL15 6ST 01594 51616  
Wystone Business Park, Monmouth, NP25 3SR 01600 800010

Client  
Martin & Sue Llewellyn

Project  
10 Milling Crescent  
Aylburton, Lydney,  
Glos, GL15 6DD

Title  
Existing Floor Plans & Elevations

Job No.	Drawing No.	Revision
AA651mc	101	N/A
Scale	Issue	Date
1:50 & 1:100 @ A2	PLANNING	October 2021

www.apexarchitecture.co.uk enquire@apexarchitecture.co.uk