


Ground Floor Plan 1-100

1m 4m 6m EXISTING

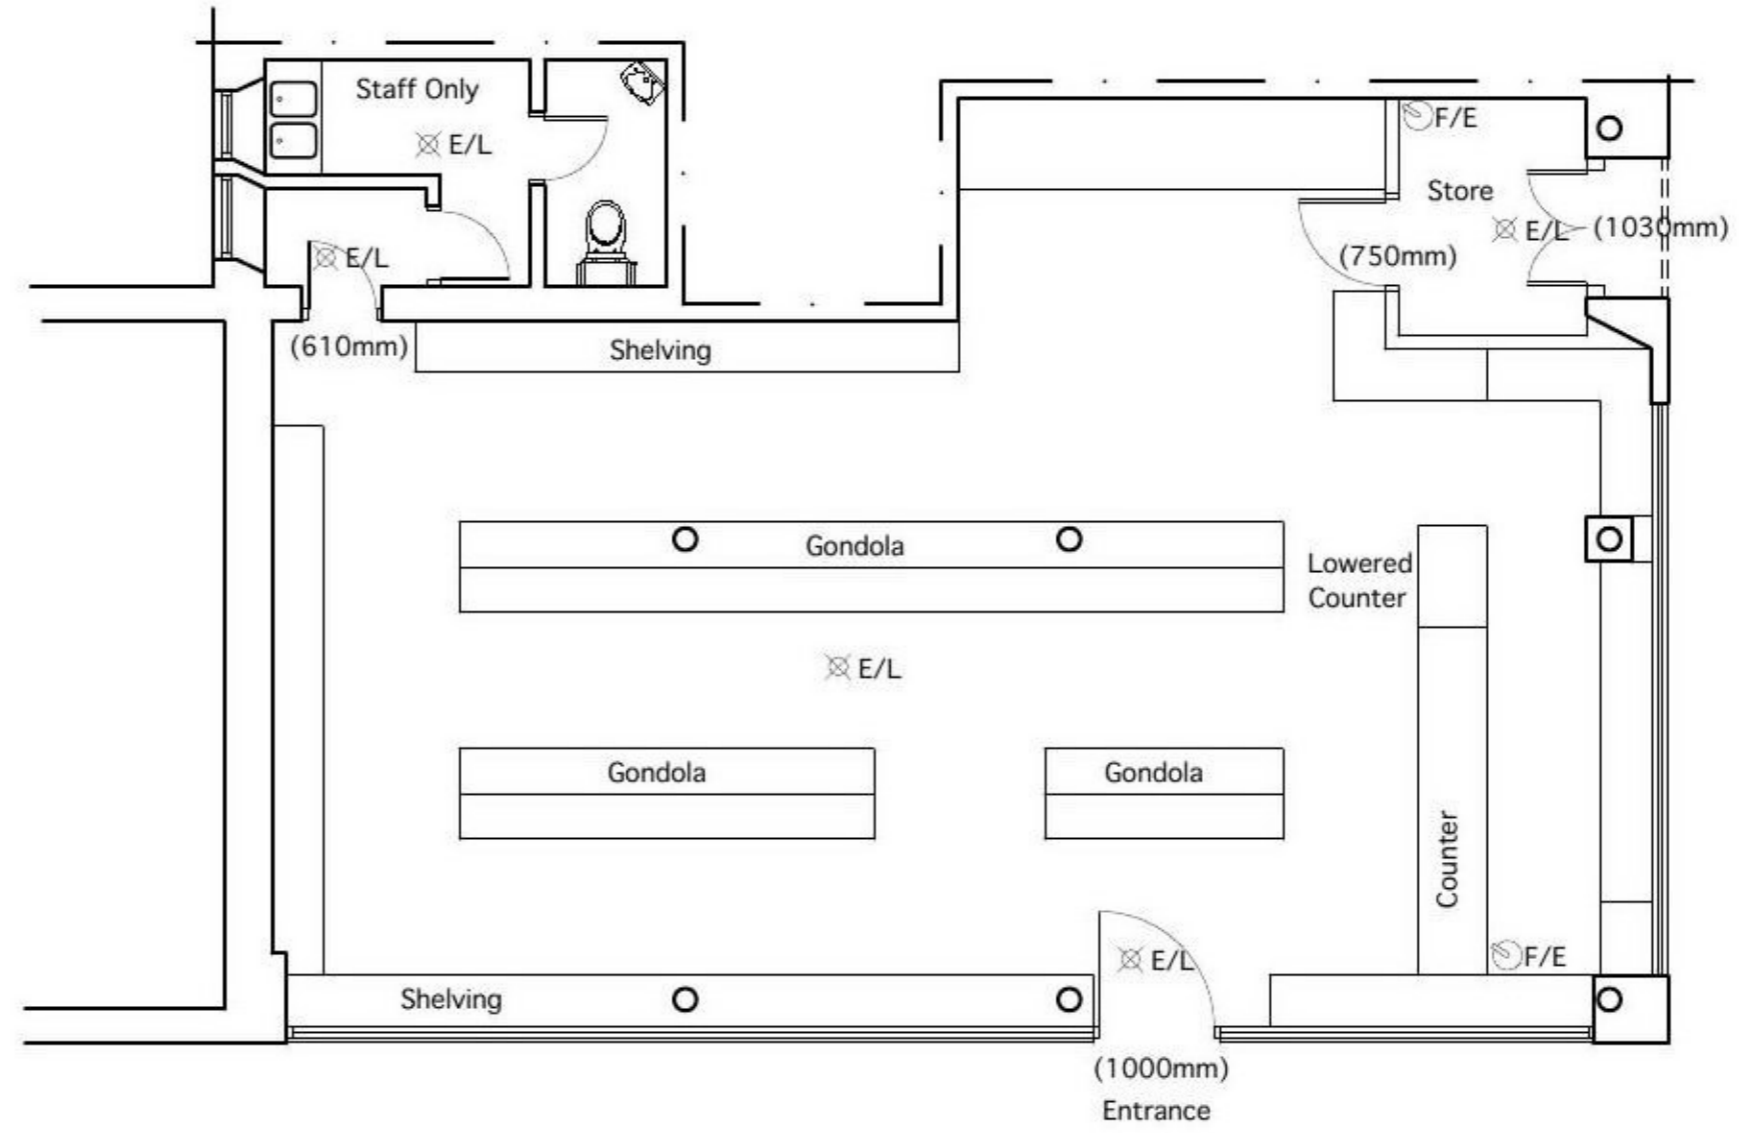

Ground Floor Plan 1-100


1m 4m 6m PROPOSED




MUSLIN STREET

MAIN STREET

PAVEMENT

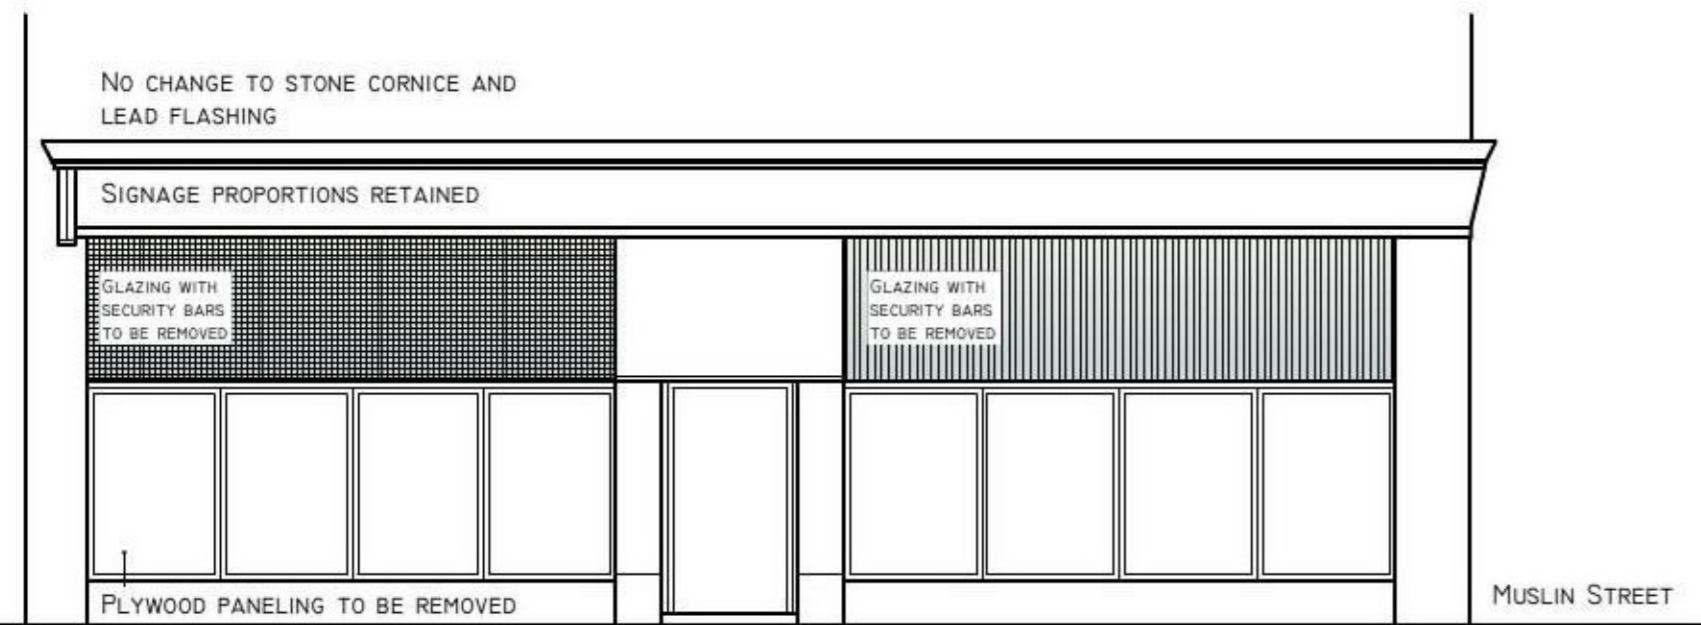

Front Elevation as Existing

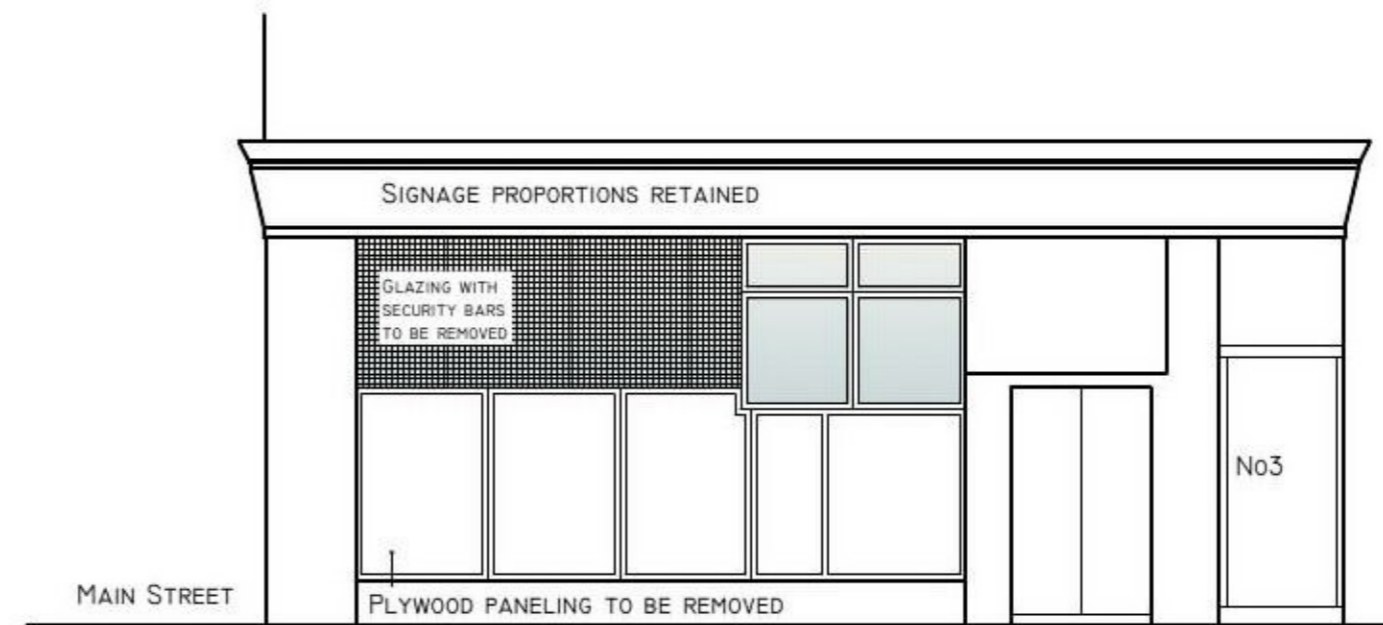


Side Elevation as Existing

Convenience Store,  
79 Main Street, Bridgeton.



Front Elevation as Proposed

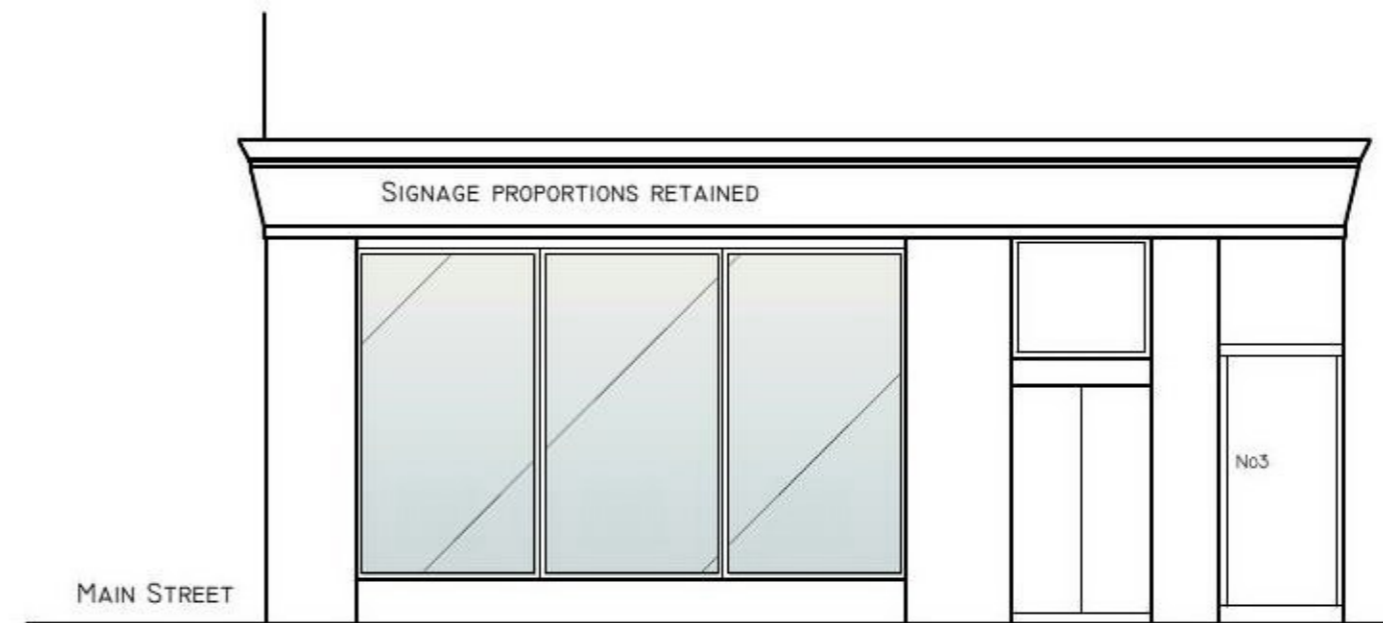

Side Elevation as Proposed

Rev	Date	Desc
Issue	Status	Planning
Project Title		79 Main Street Bridgeton G40 1QB
Scale	1-100 @ A3	Date 08-2021
Moss Street studios 33 Moss Street, Paisley PA1 1DL		
Job No	Drawing No	Rev
1905	1905-P-01	