



EXISTING NORTH ELEVATION

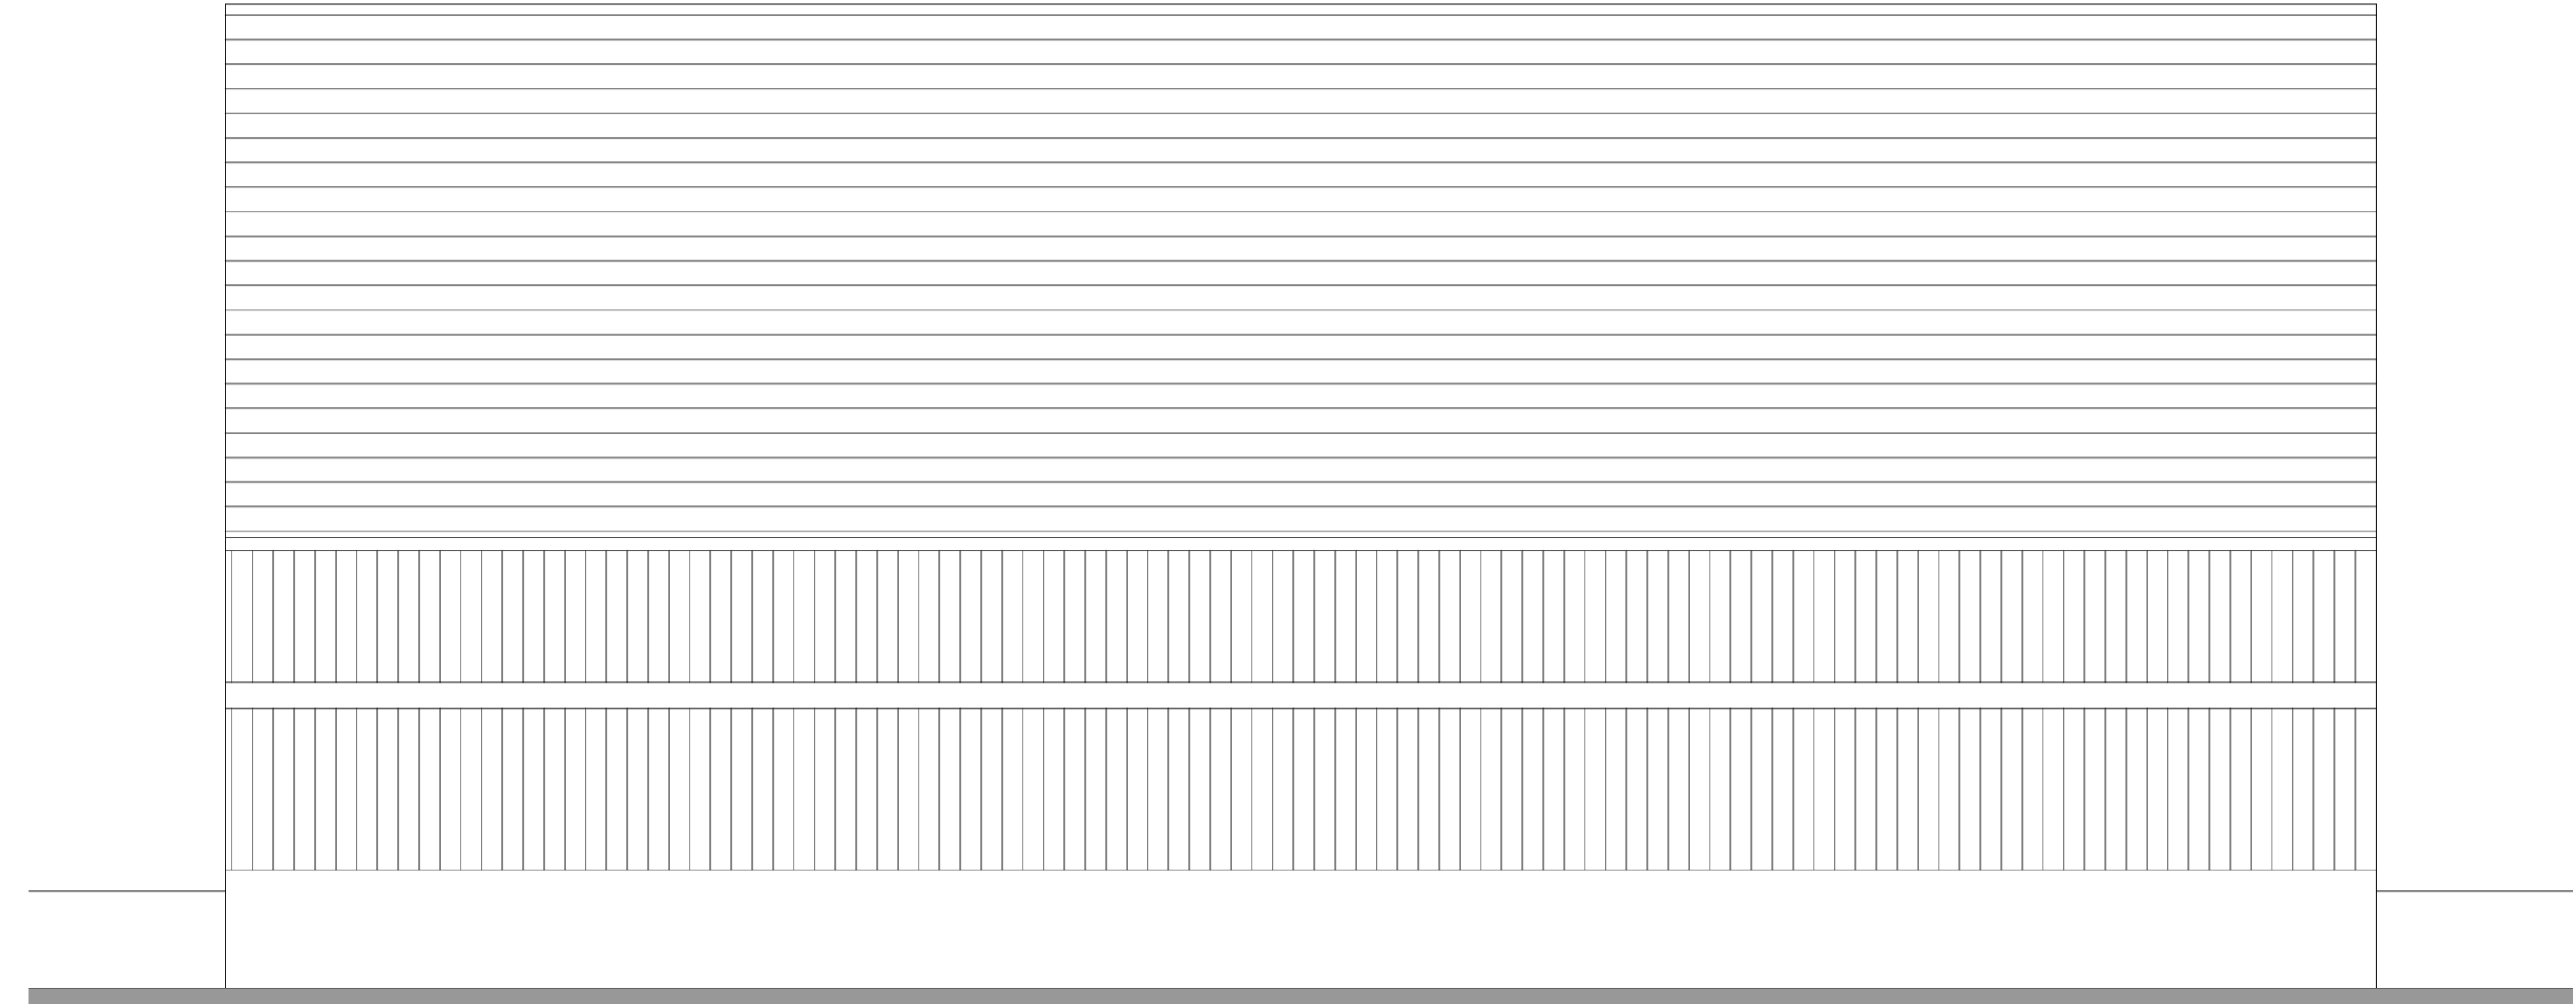


EXISTING SOUTH ELEVATION



EXISTING EAST ELEVATION

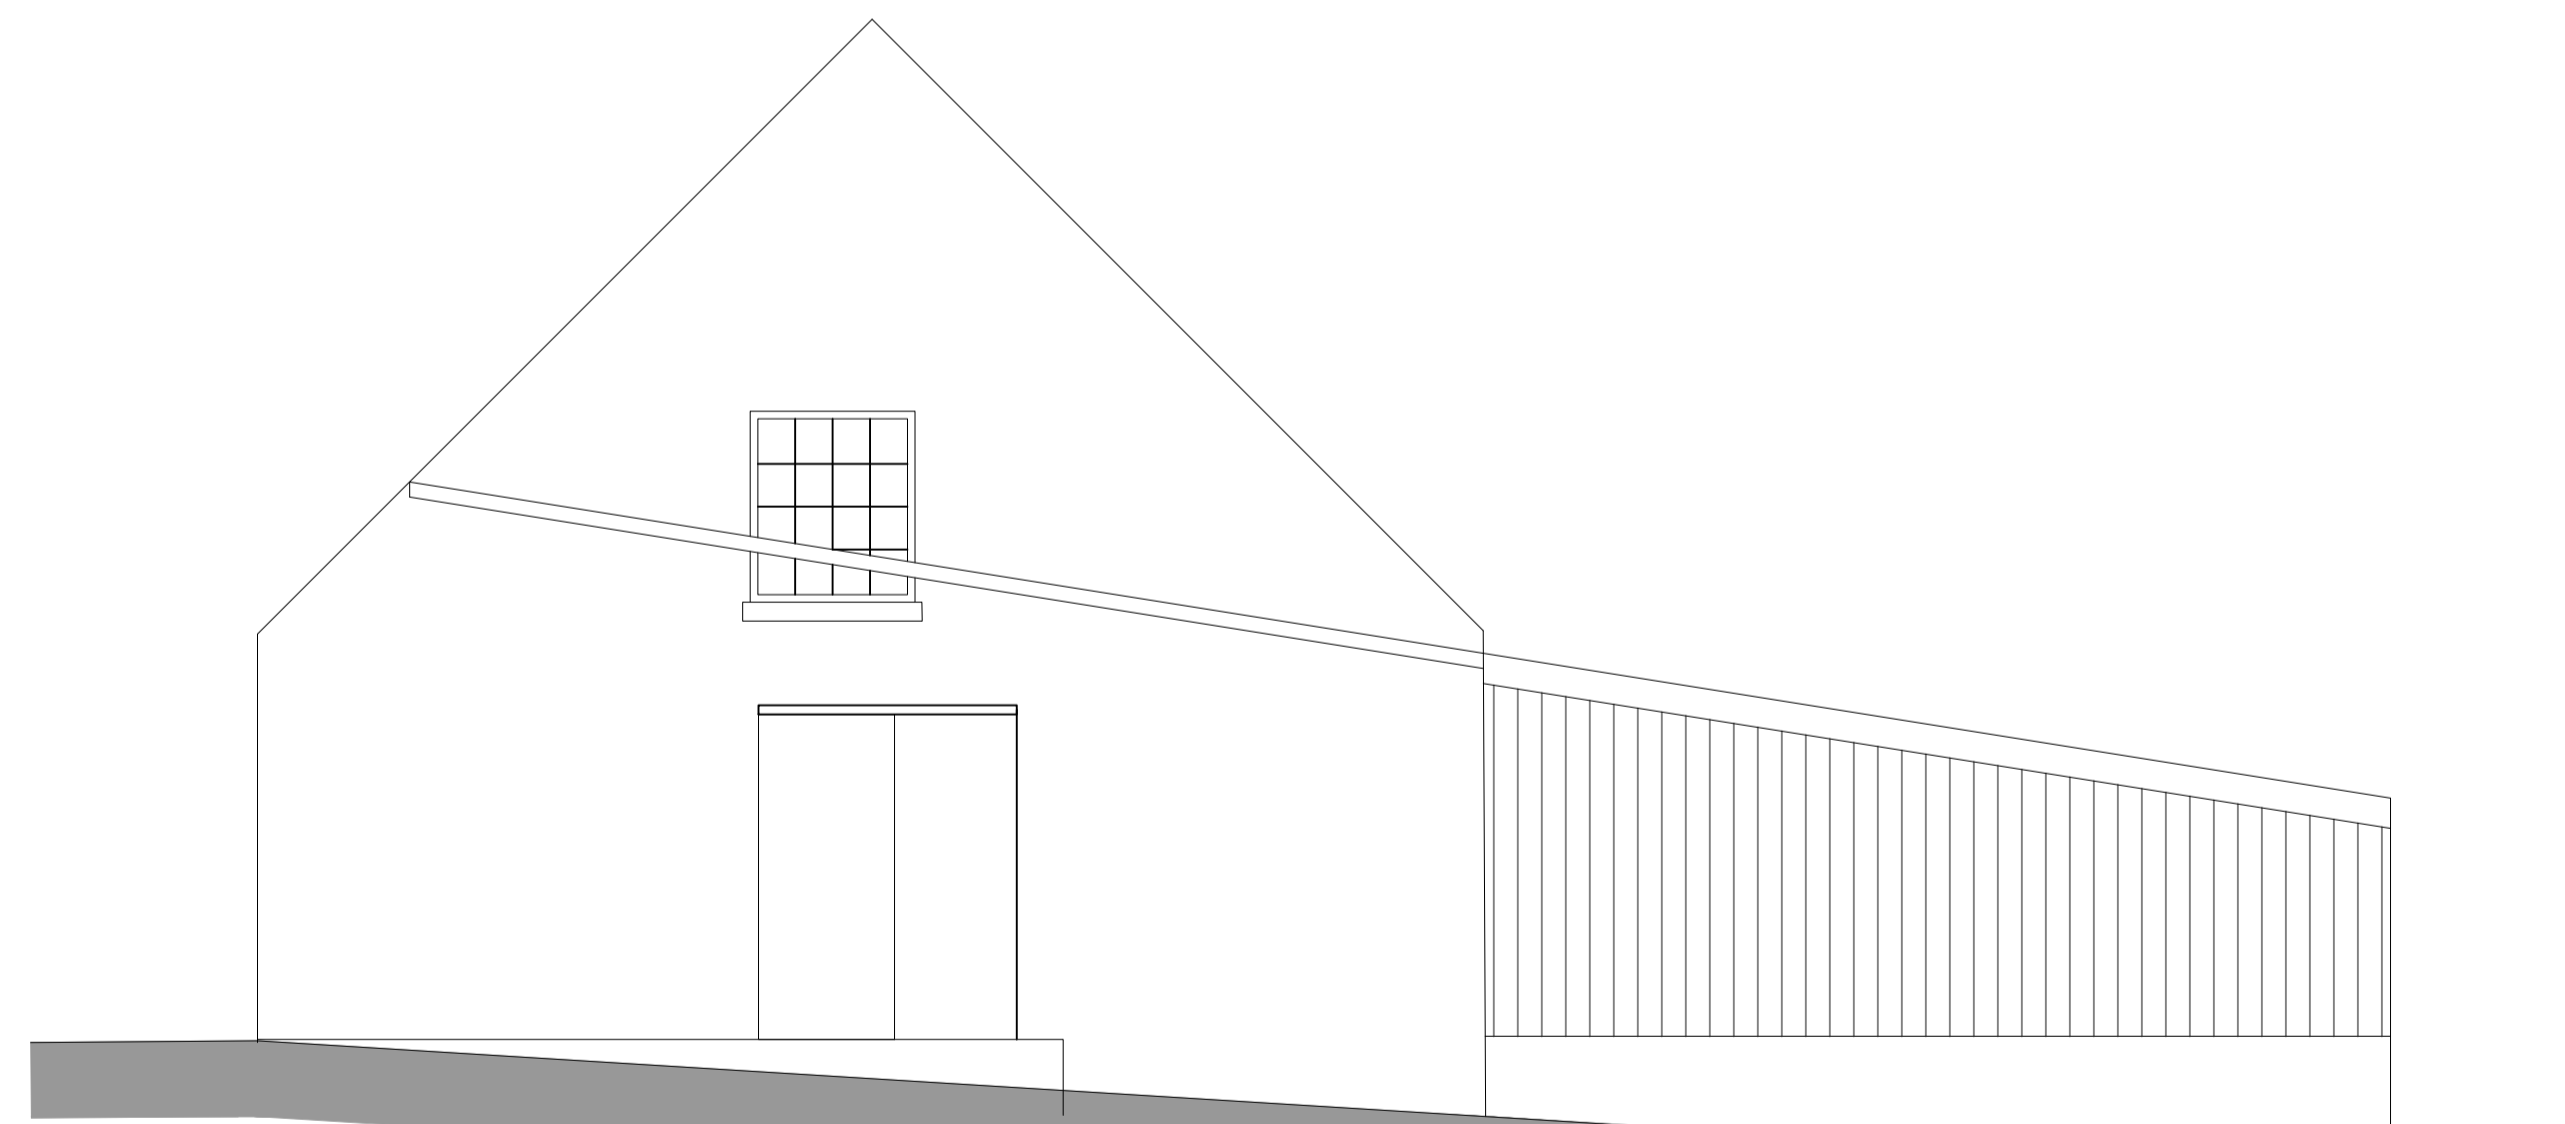

EXISTING WEST ELEVATION

REV			DATE			BY			AMENDMENTS		
 Ascent Design + Architecture m. 07402664505 e. info@ascentdesign.uk											
DATE:		SCALE:		DRAWN BY:		DATE:		SCALE:		DRAWN BY:	
JUN 2020		1200 @ A1		OPR							
DWG TITLE: PLOT 2 EXISTING ELEVATION											
PROJECT: DUNHOLME, HALTWHISTLE											
DWG No. A 061						Rev. -					