



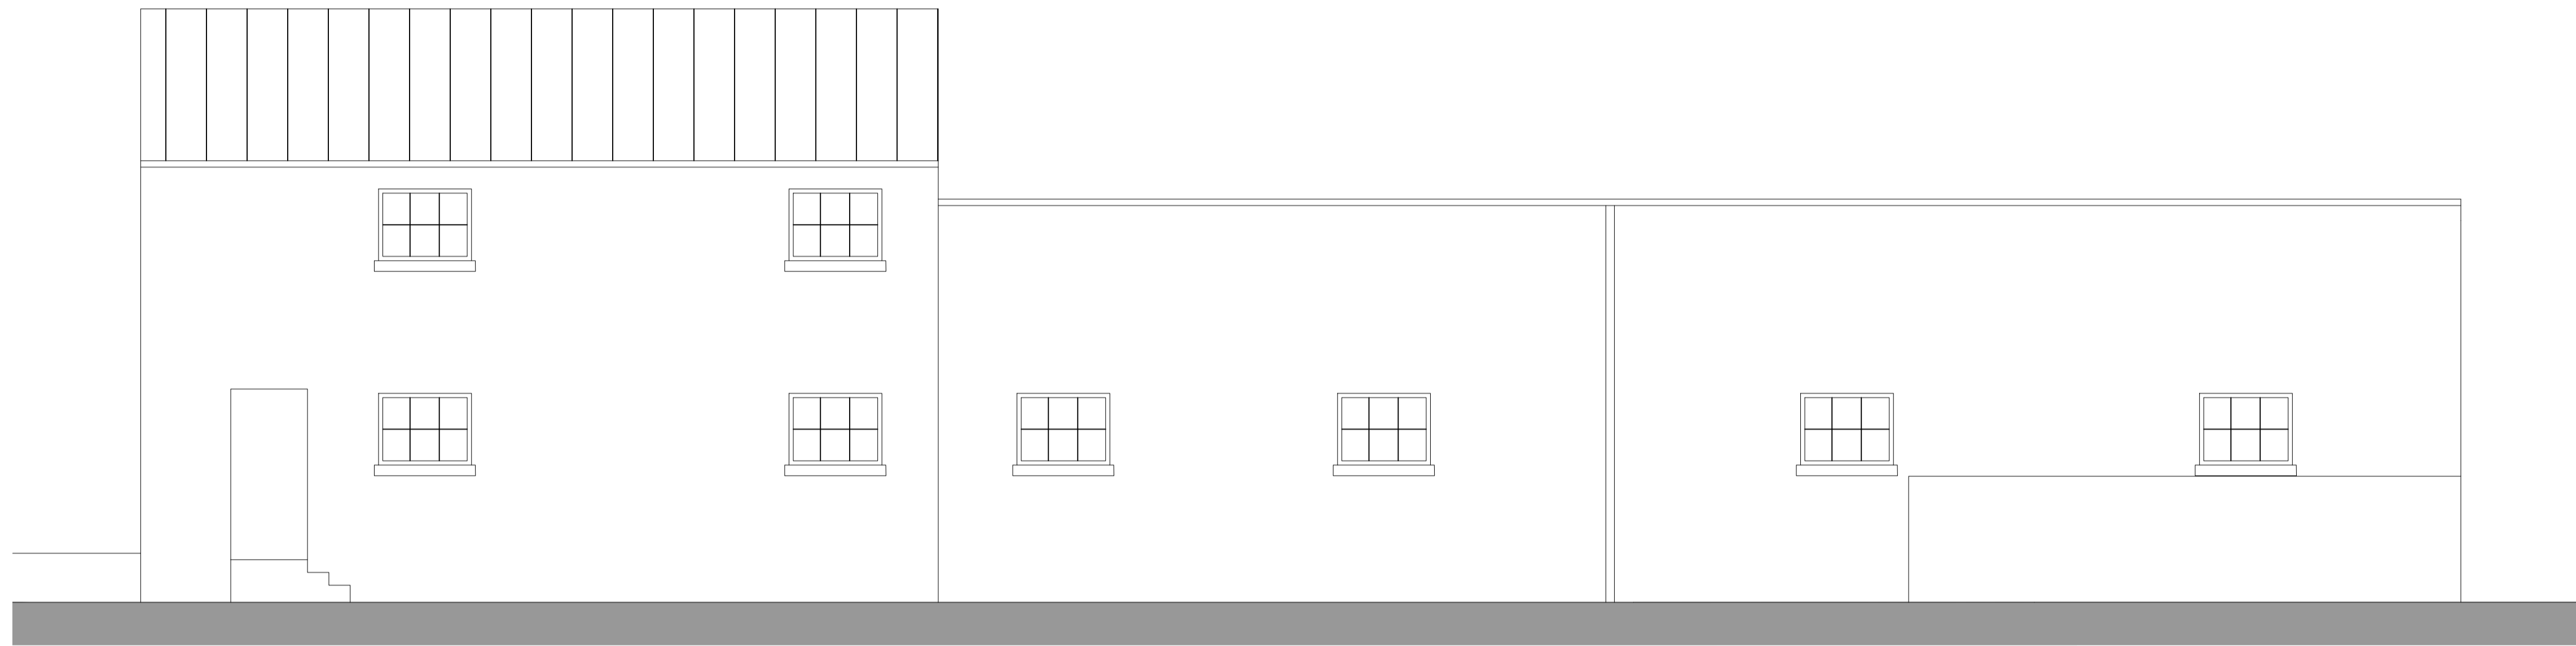


EXISTING NORTH ELEVATION




EXISTING SOUTH ELEVATION

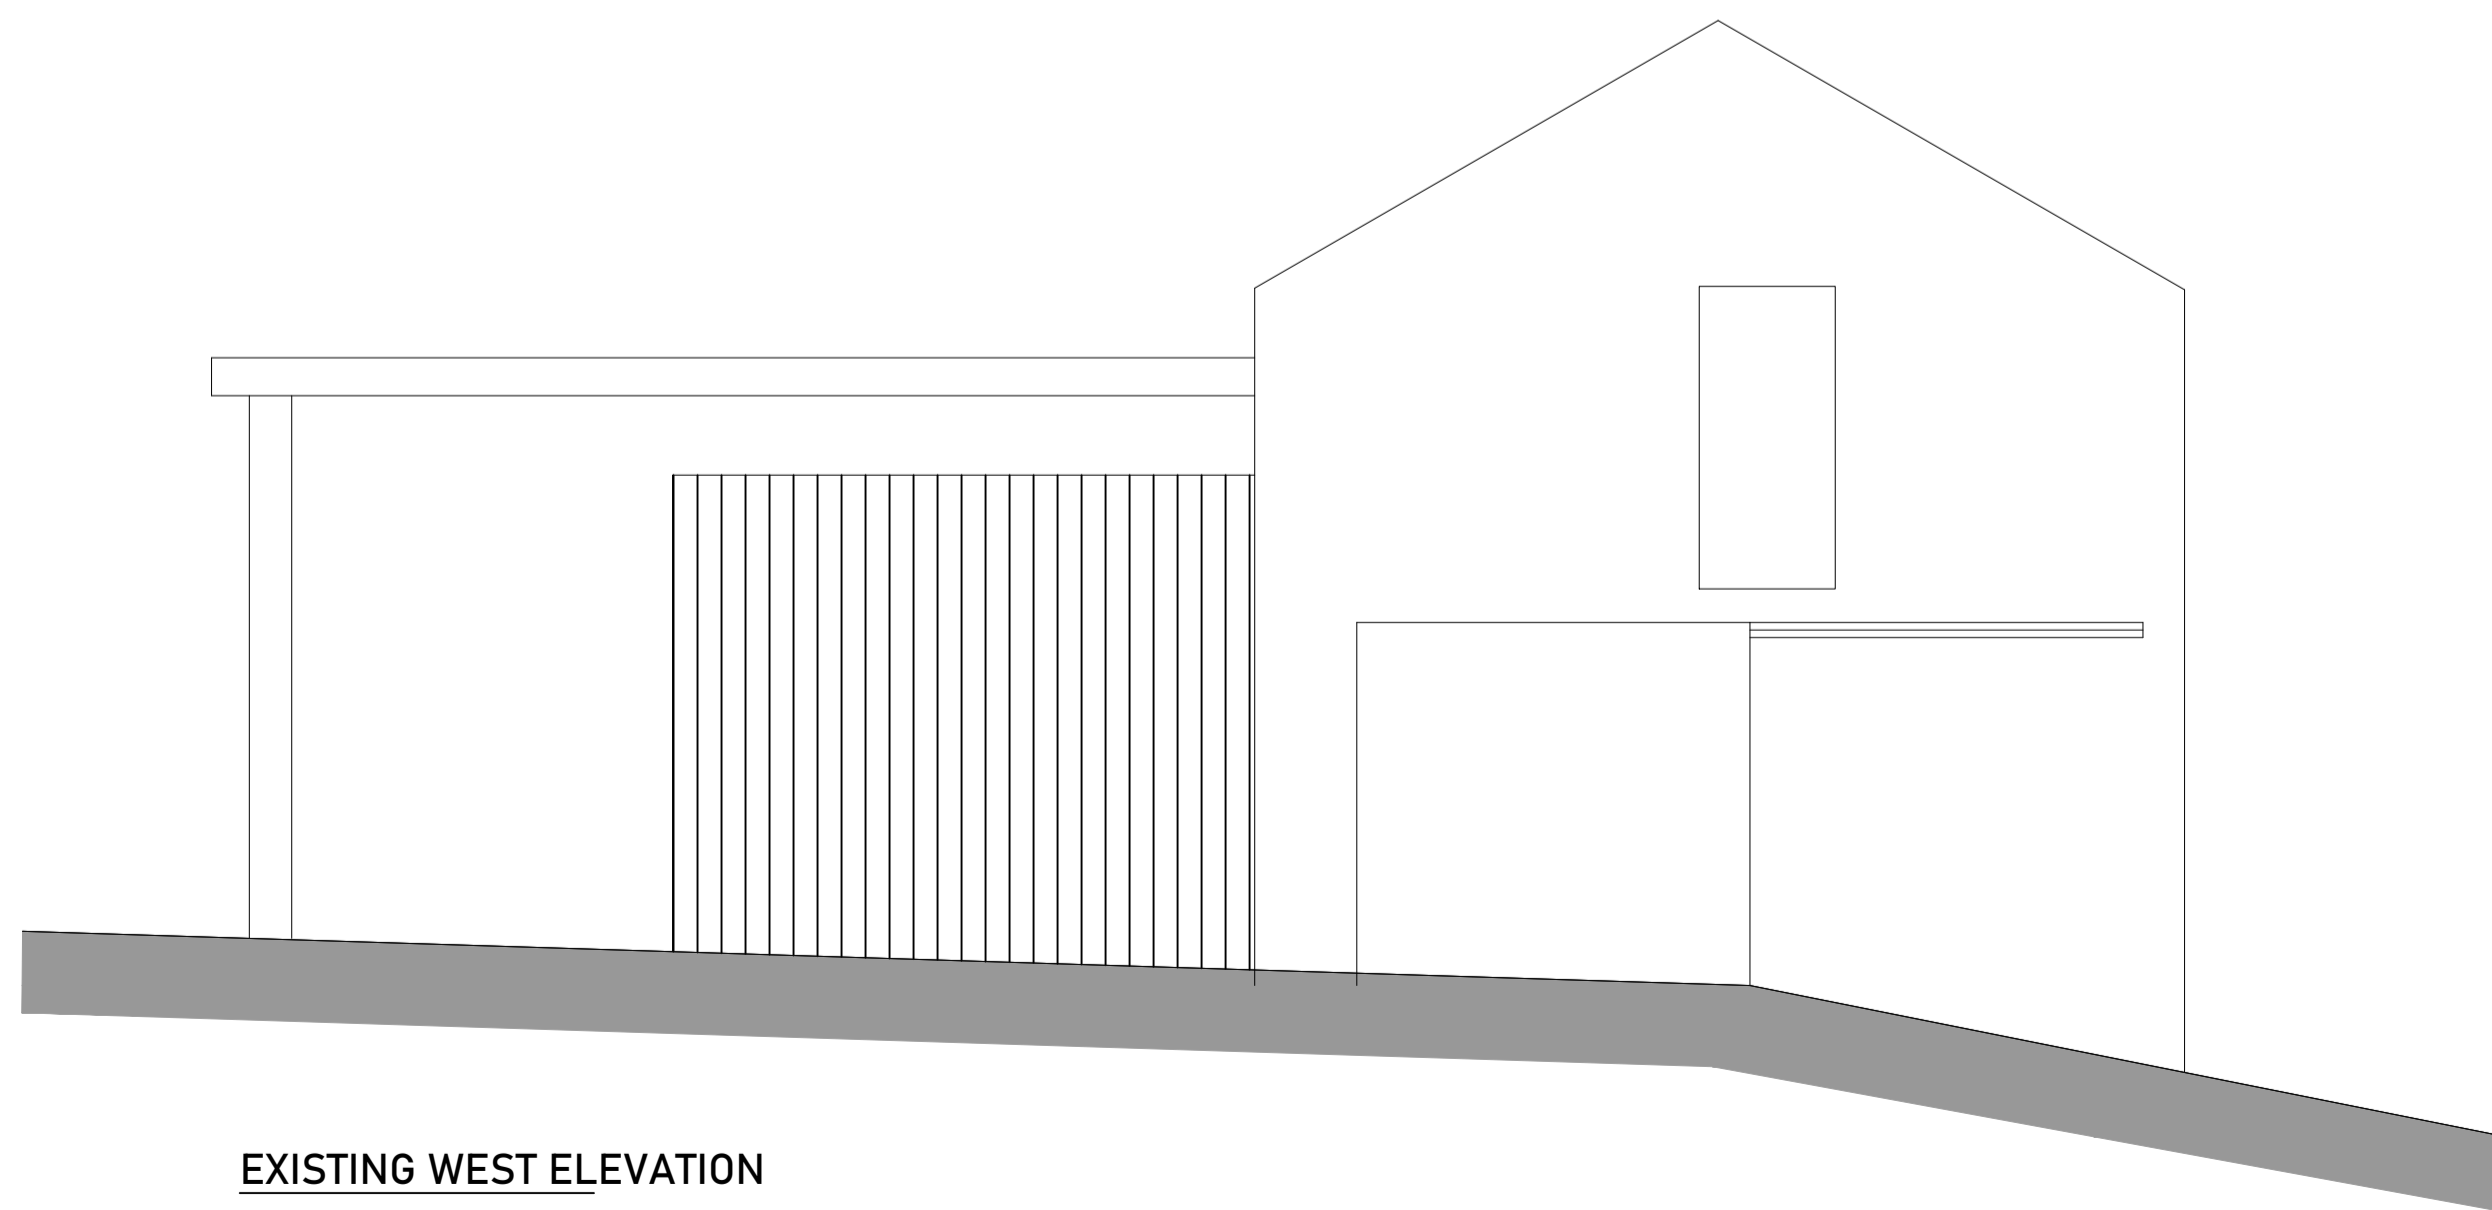

EXISTING WEST ELEVATION

 

EXISTING EAST ELEVATION

REV	DATE	BY	AMENDMENTS
 Ascent Design + Architecture m. 07402664505 e. info@ascentdesign.uk			
DATE:	SCALE:	DRAWN BY:	
JUN 2020	1:50 @ A1	OPR	
DWG TITLE:			
PLOT 1 - EXISTING ELES.			
PROJECT:			
DUNHOLME, HALTWHISTLE			
DWG No.	A 051		Rev.
			-