



EXISTING SOUTH ELEVATION

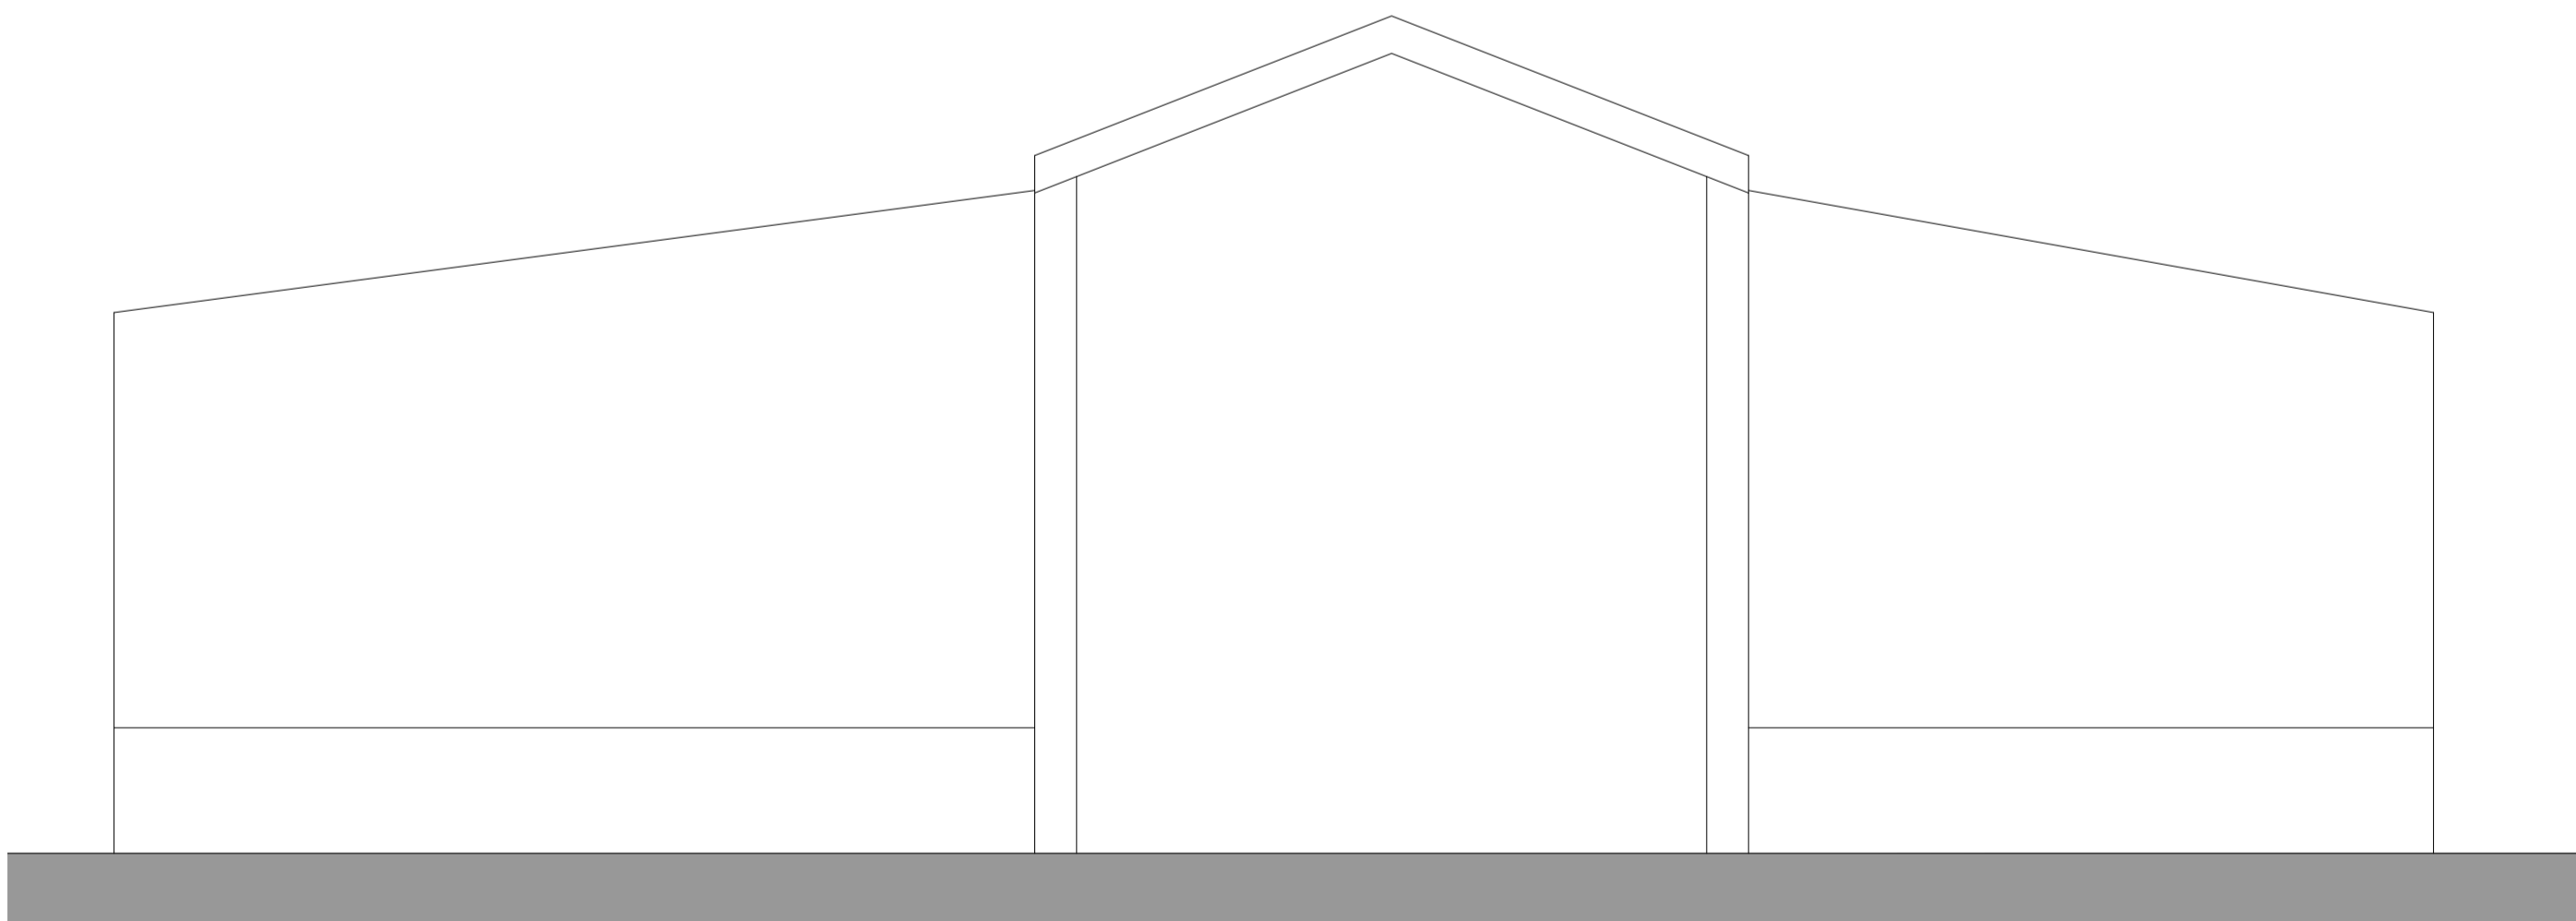

EXISTING EAST AND WEST ELEVATIONS



EXISTING NORTH ELEVATION

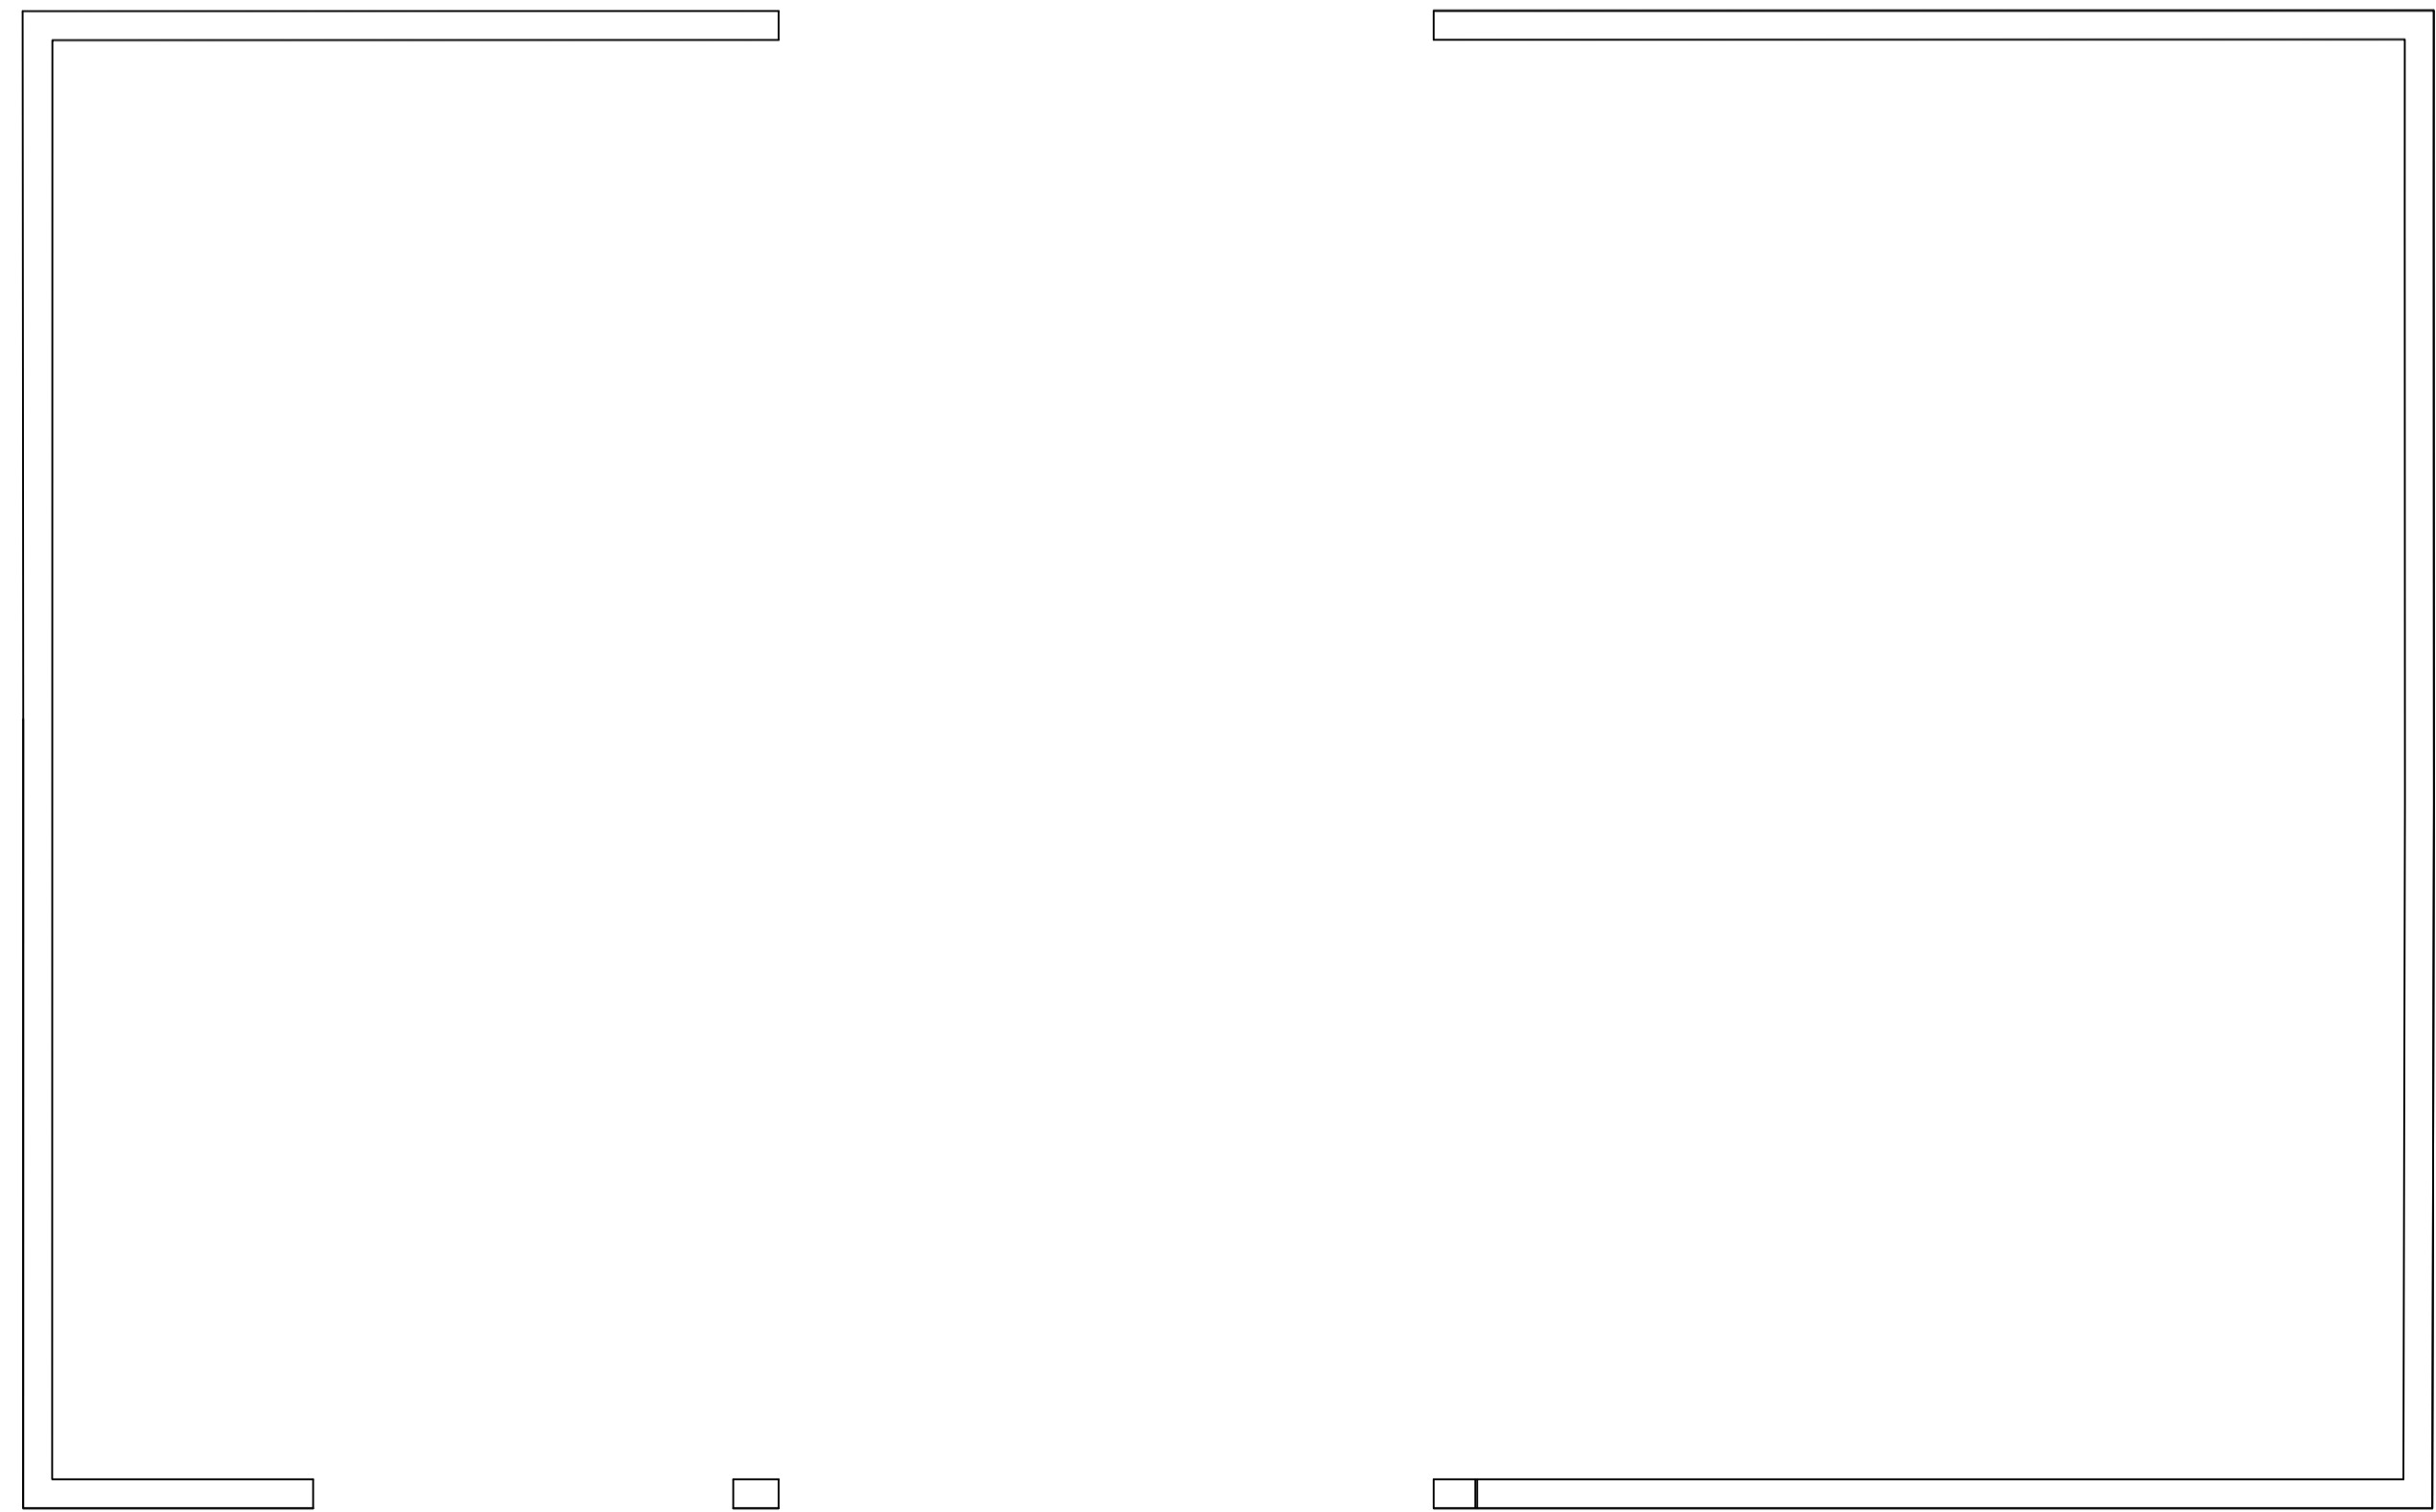

EXISTING PLAN

REV	DATE	BY	AMENDMENTS
 Ascent Design + Architecture m. 07402664505 e. info@ascentdesign.uk			
DATE:	SCALE:	DRAWN BY:	
JUN 2020	1:200 @ A1	OPR	
DWG TITLE:			
STORAGE SHED EXISTING PLANS &			
PROJECT:			
DUNHOLME, HALTWHISTLE			
DWG No.	A 090		Rev.
			-