



Aluminium door and side screen.

PROPOSED NORTH ELEVATION

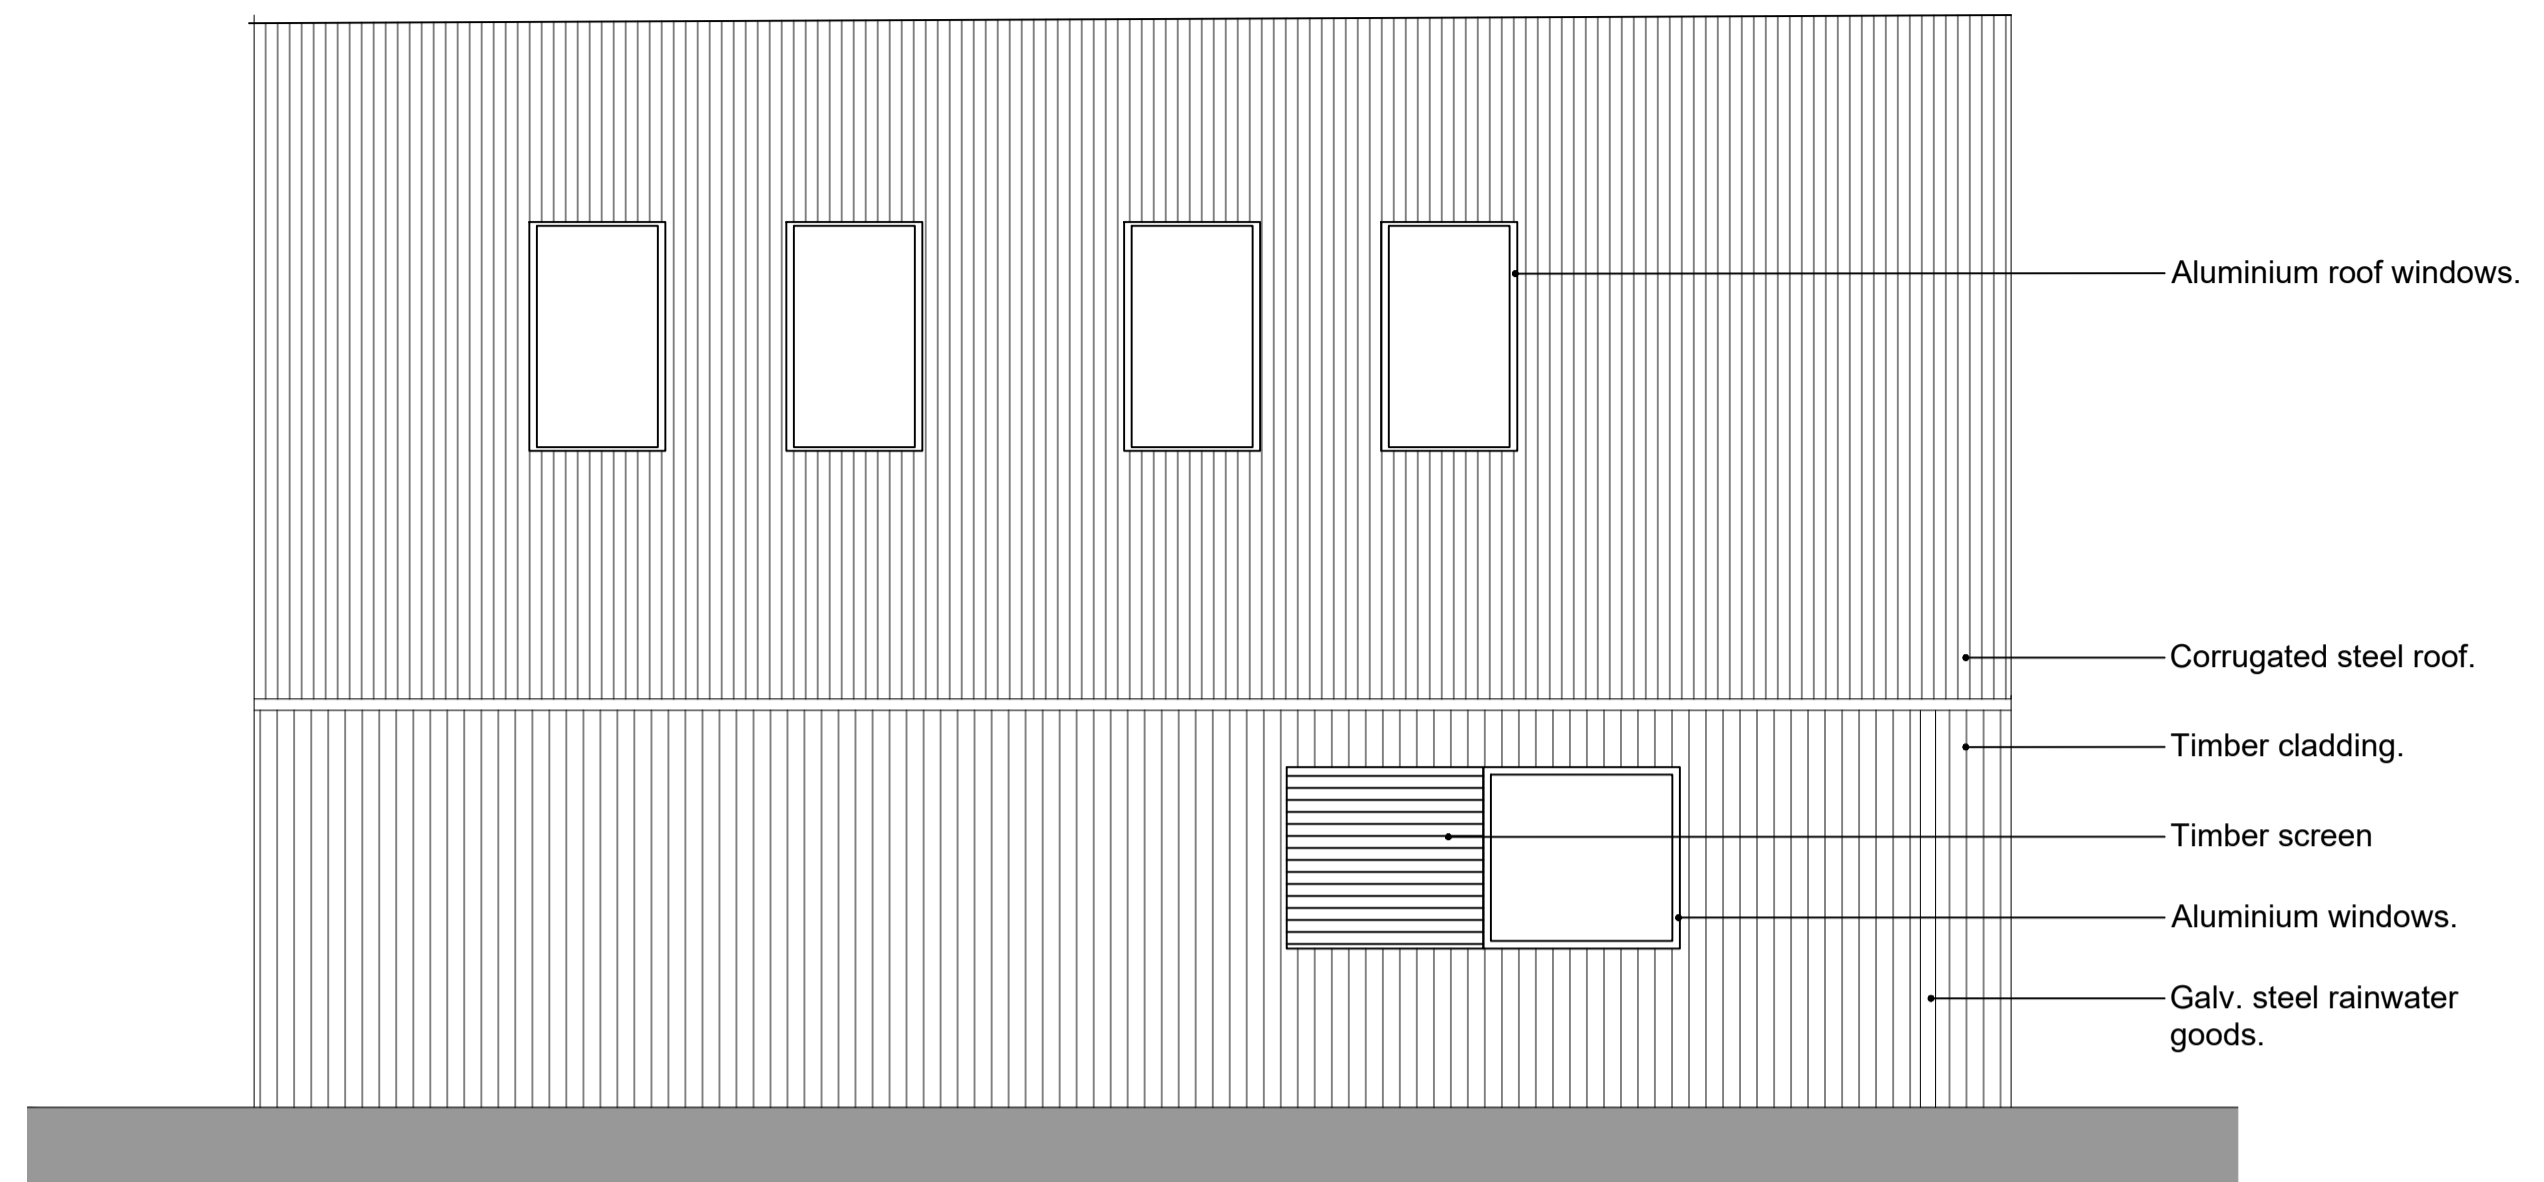


Aluminium roof windows.
Corrugated steel roof.
Timber cladding.
Timber screen
Aluminium windows.
Galv. steel rainwater goods.

PROPOSED EAST ELEVATION

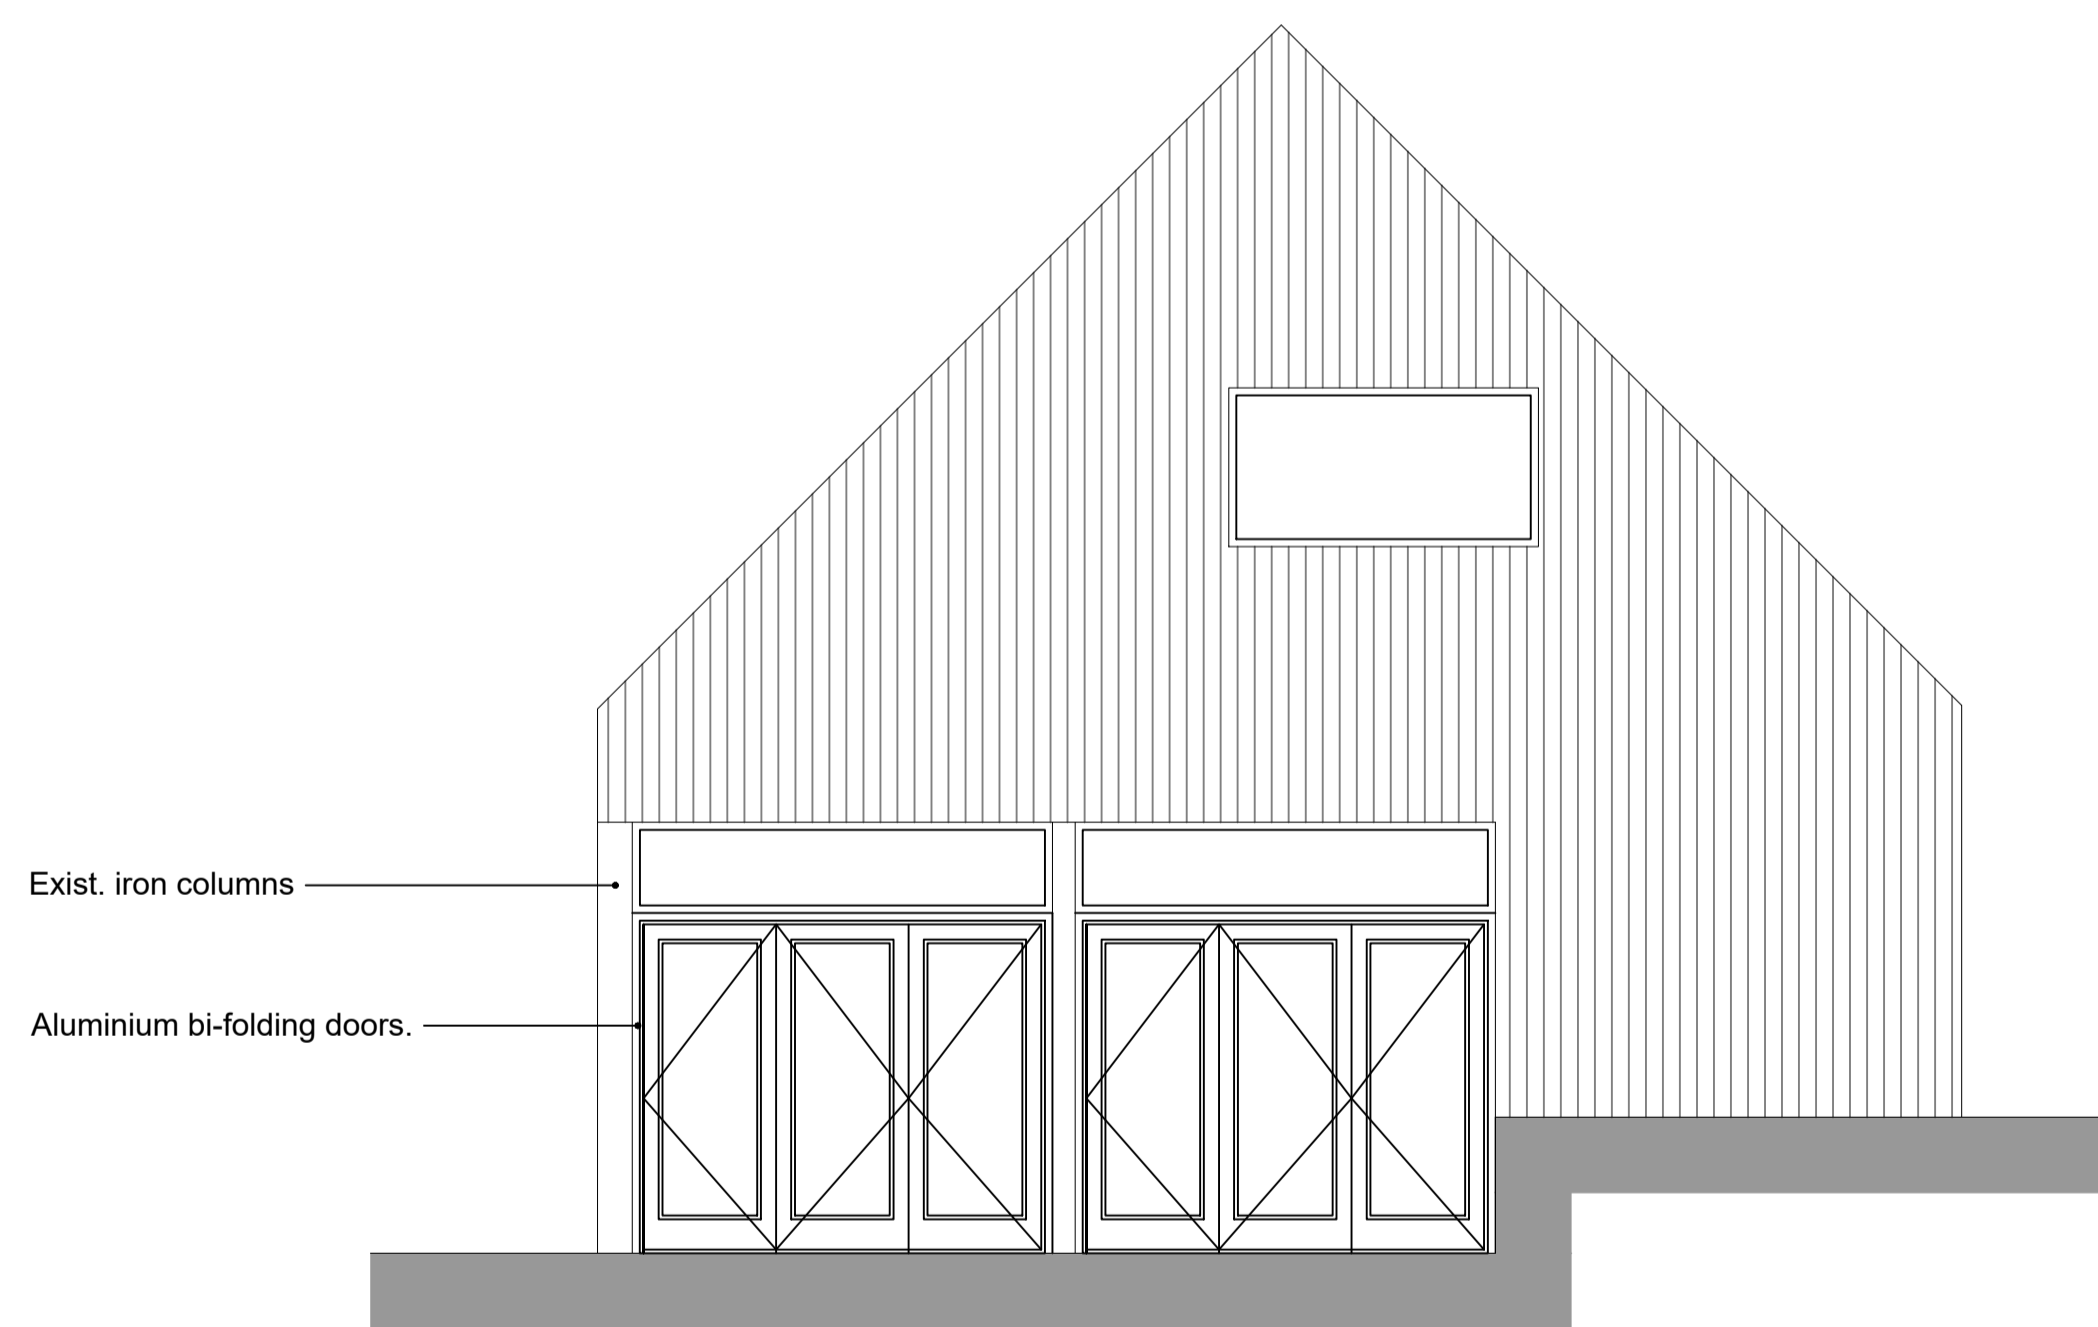


Exist. iron columns
Aluminium bi-folding doors.

PROPOSED SOUTH ELEVATION

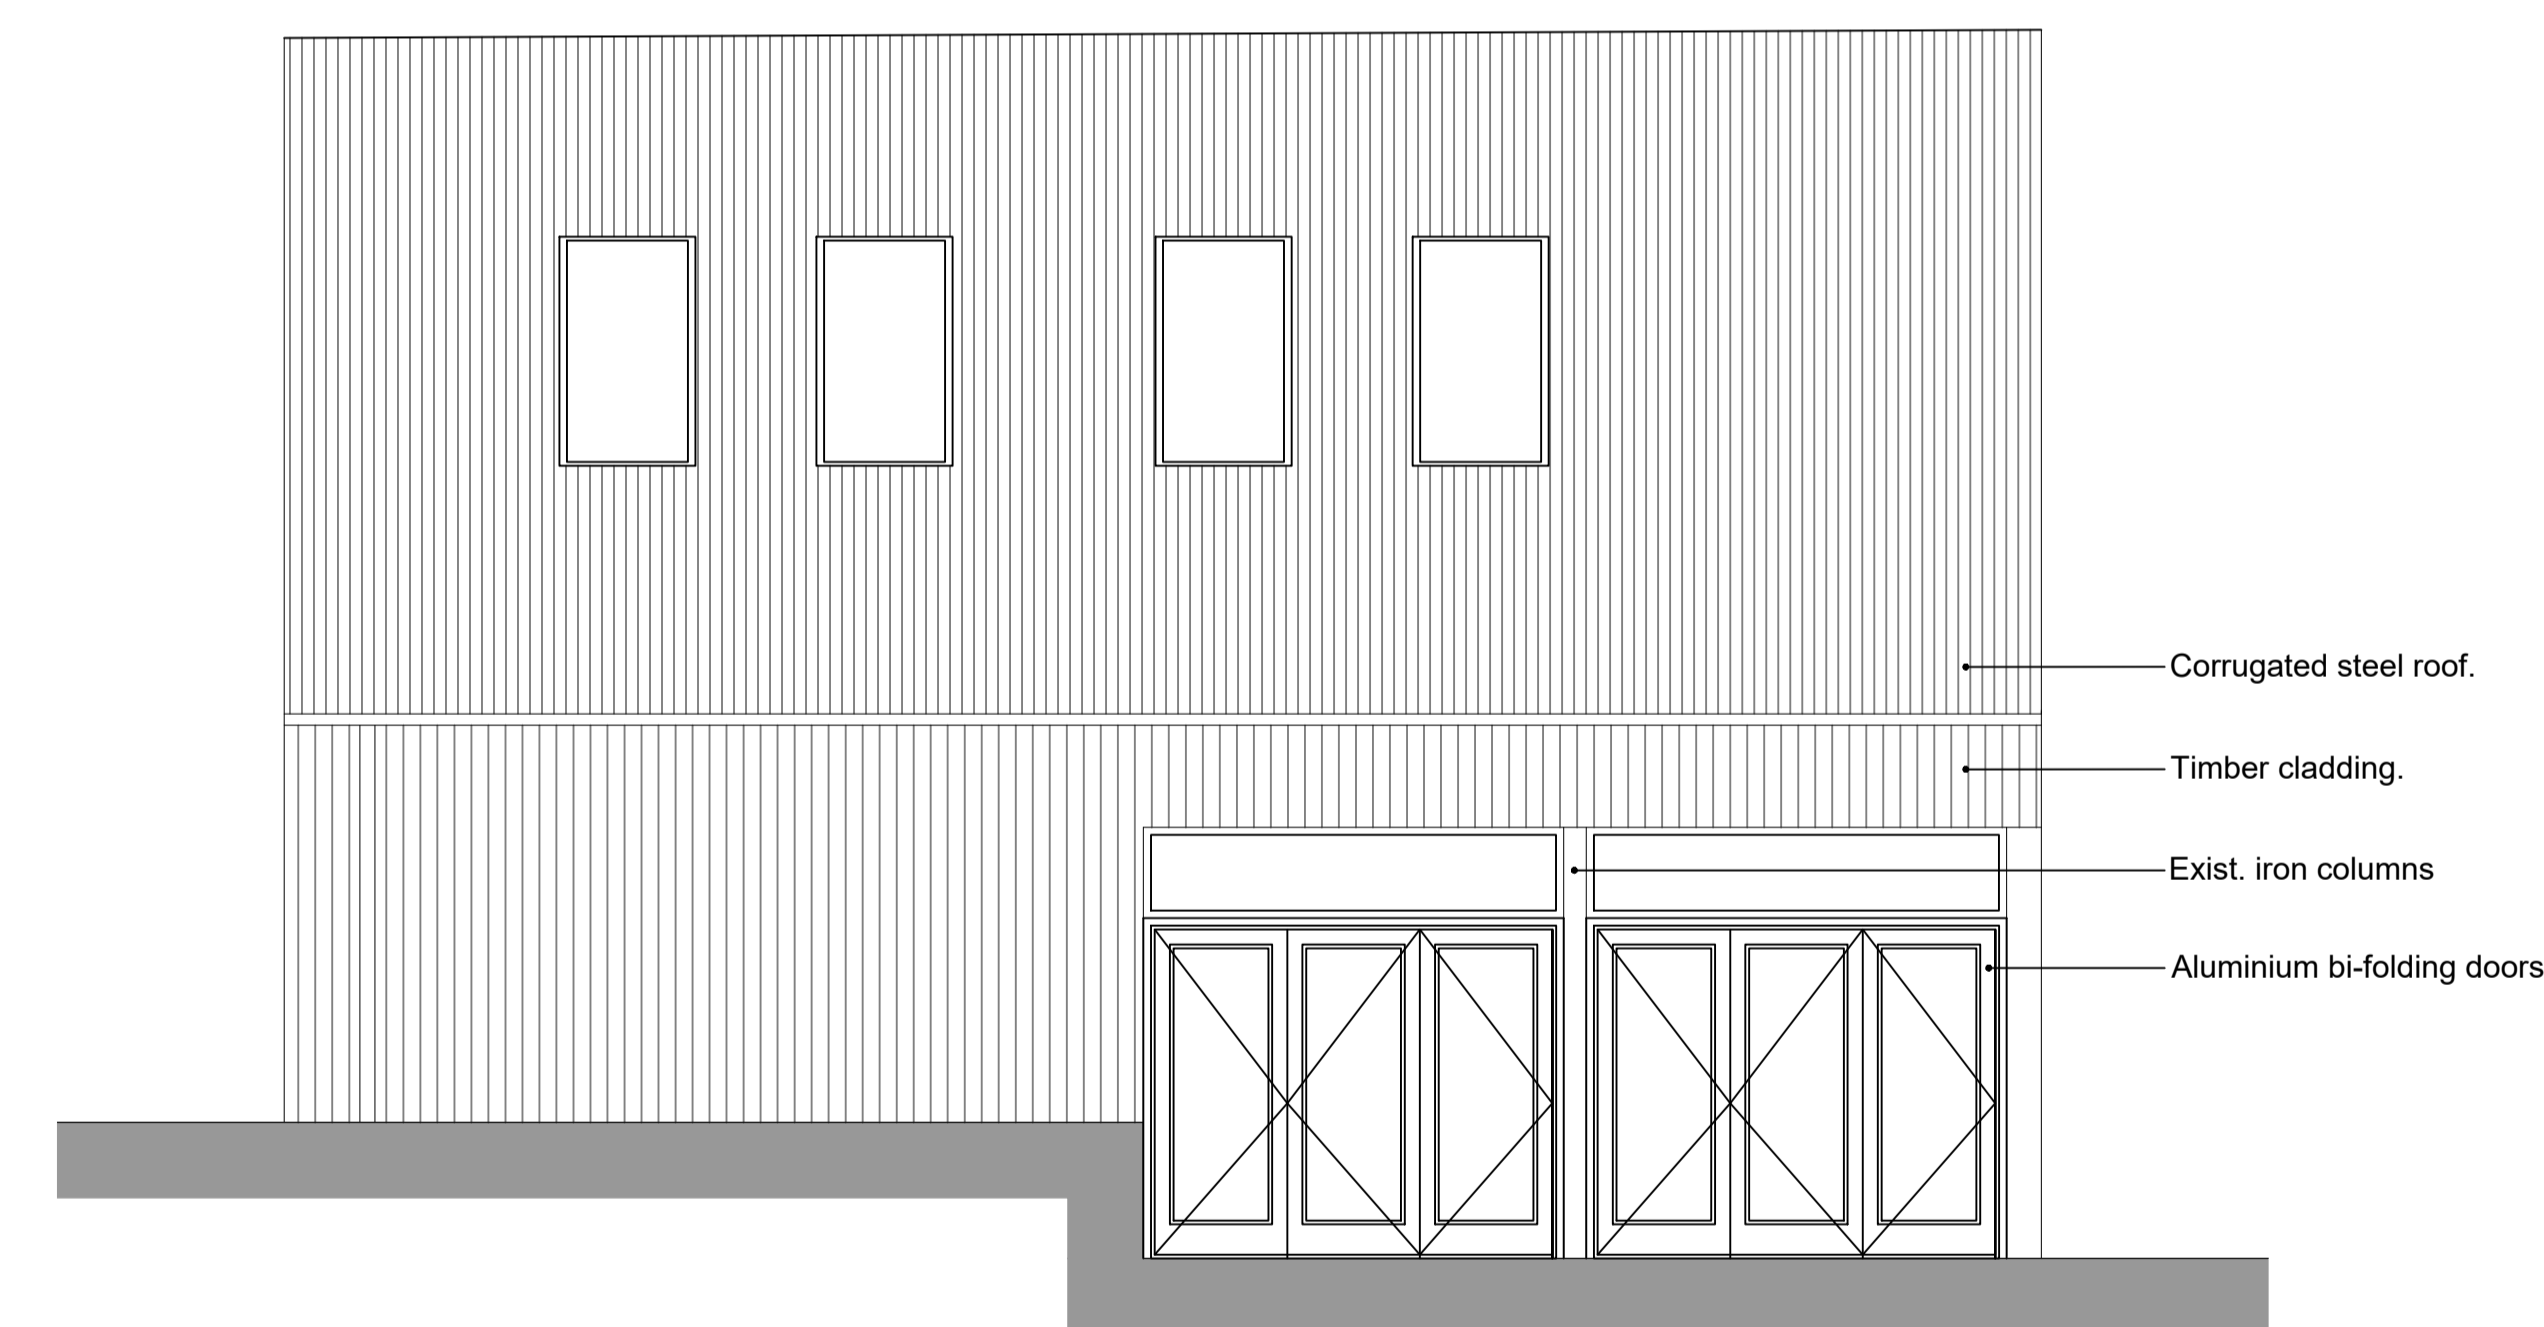

Corrugated steel roof.
Timber cladding.
Exist. iron columns
Aluminium bi-folding doors.

PROPOSED WEST ELEVATION

REV	DATE	BY	AMENDMENTS
 Ascent Design + Architecture m. 07402664505 e. info@ascentdesign.uk			
DATE:	SCALE:	DRAWN BY:	
JUN 2020	1:200 @ A1	OPR	
DWG TITLE:			
PLOT 3 SKETCH ELES			
PROJECT:			
DUNHOLME, HALTWHISTLE			
DWG No.			Rev.
A 301			-