




PROPOSED NORTH ELEVATION

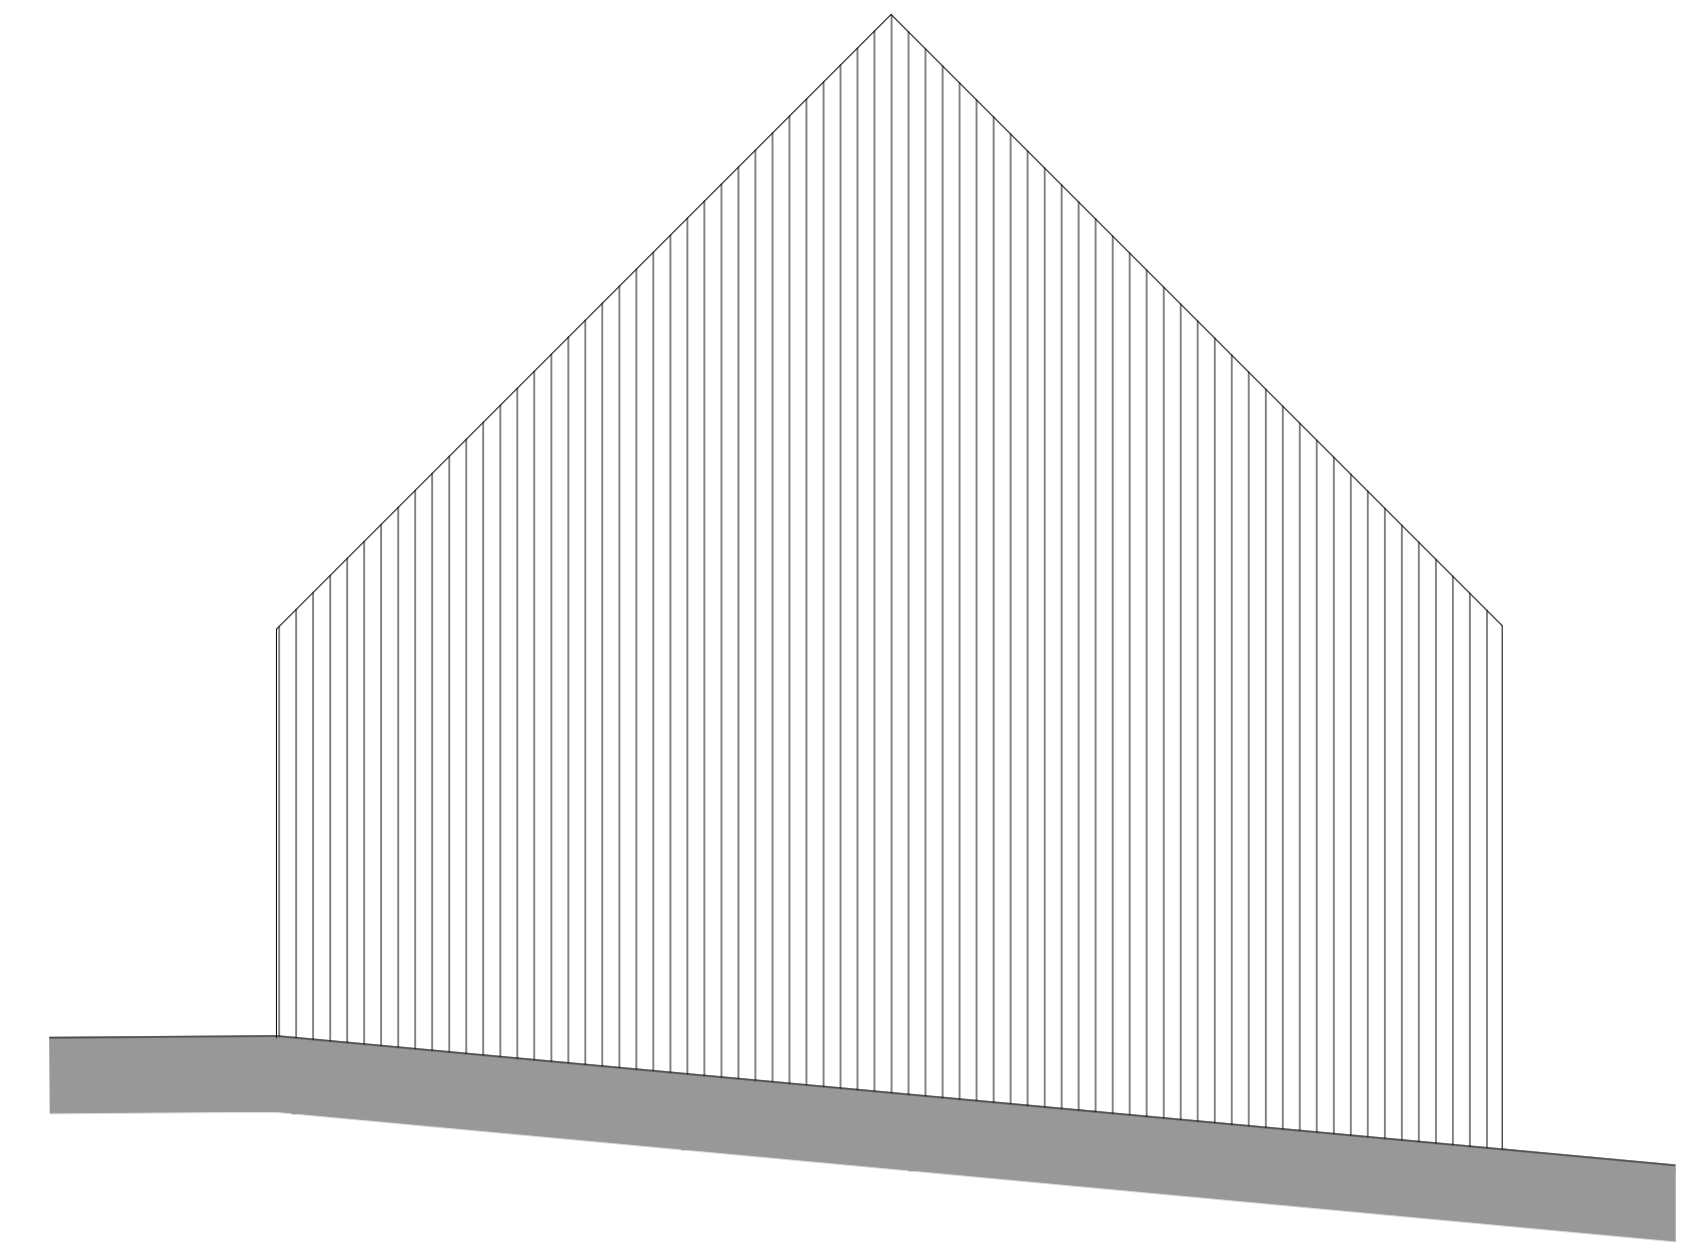

PROPOSED EAST / WEST ELEVATION

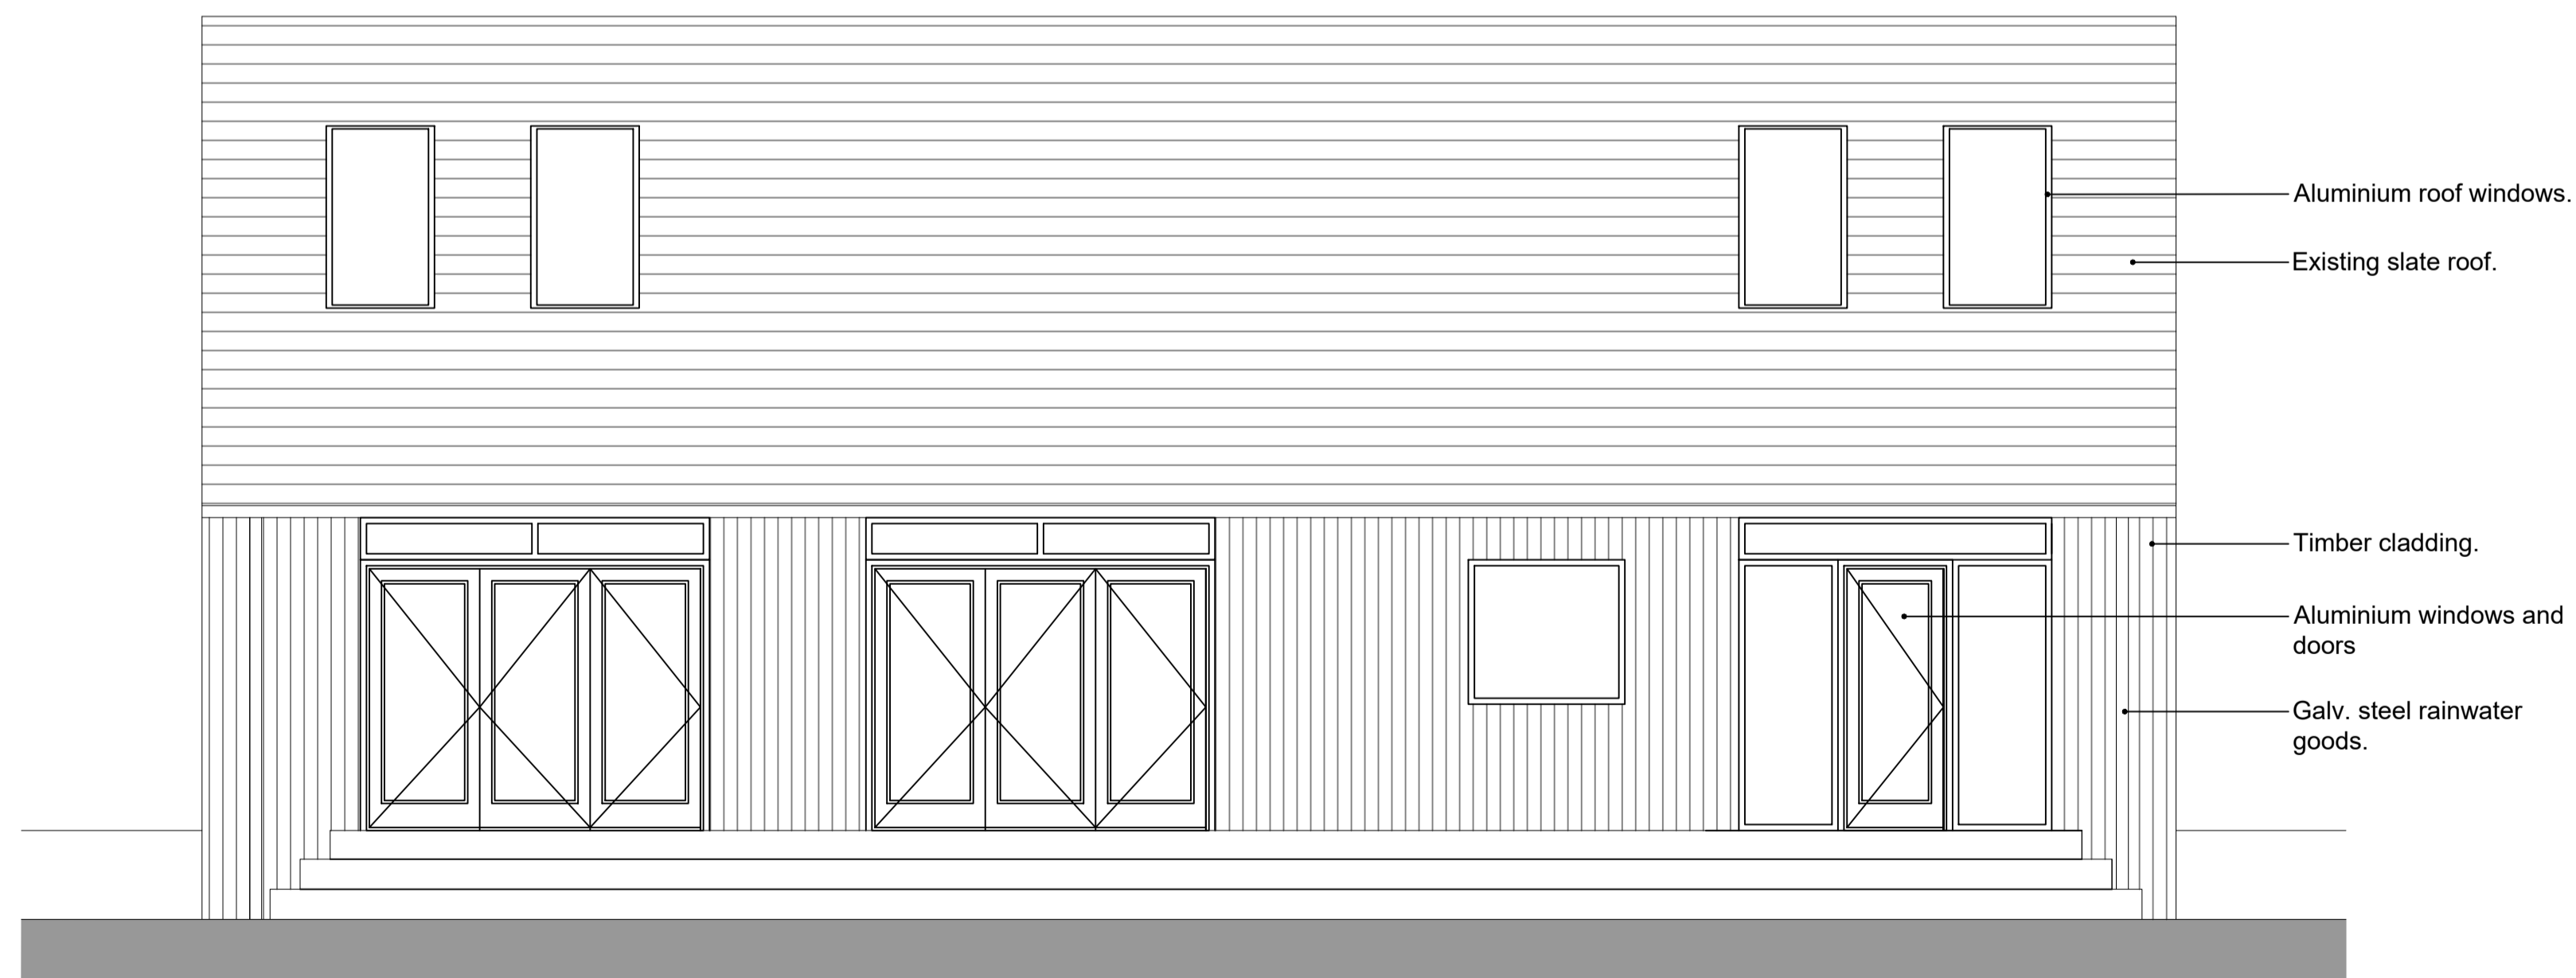

PROPOSED SOUTH ELEVATION

REV	DATE	BY	AMENDMENTS
 <p>Ascent Design</p> <p>Ascent Design + Architecture m. 07402664505 e. info@ascentdesign.uk</p>			
DATE:	SCALE:	DRAWN BY:	
JUN 2020	1:200 @ A1	OPR	
DWG TITLE:			
PLOT 2 SKETCH ELEVATION			
PROJECT:			
DUNHOLME, HALTWHISTLE			
DWG No.	A 201		Rev.
			-