



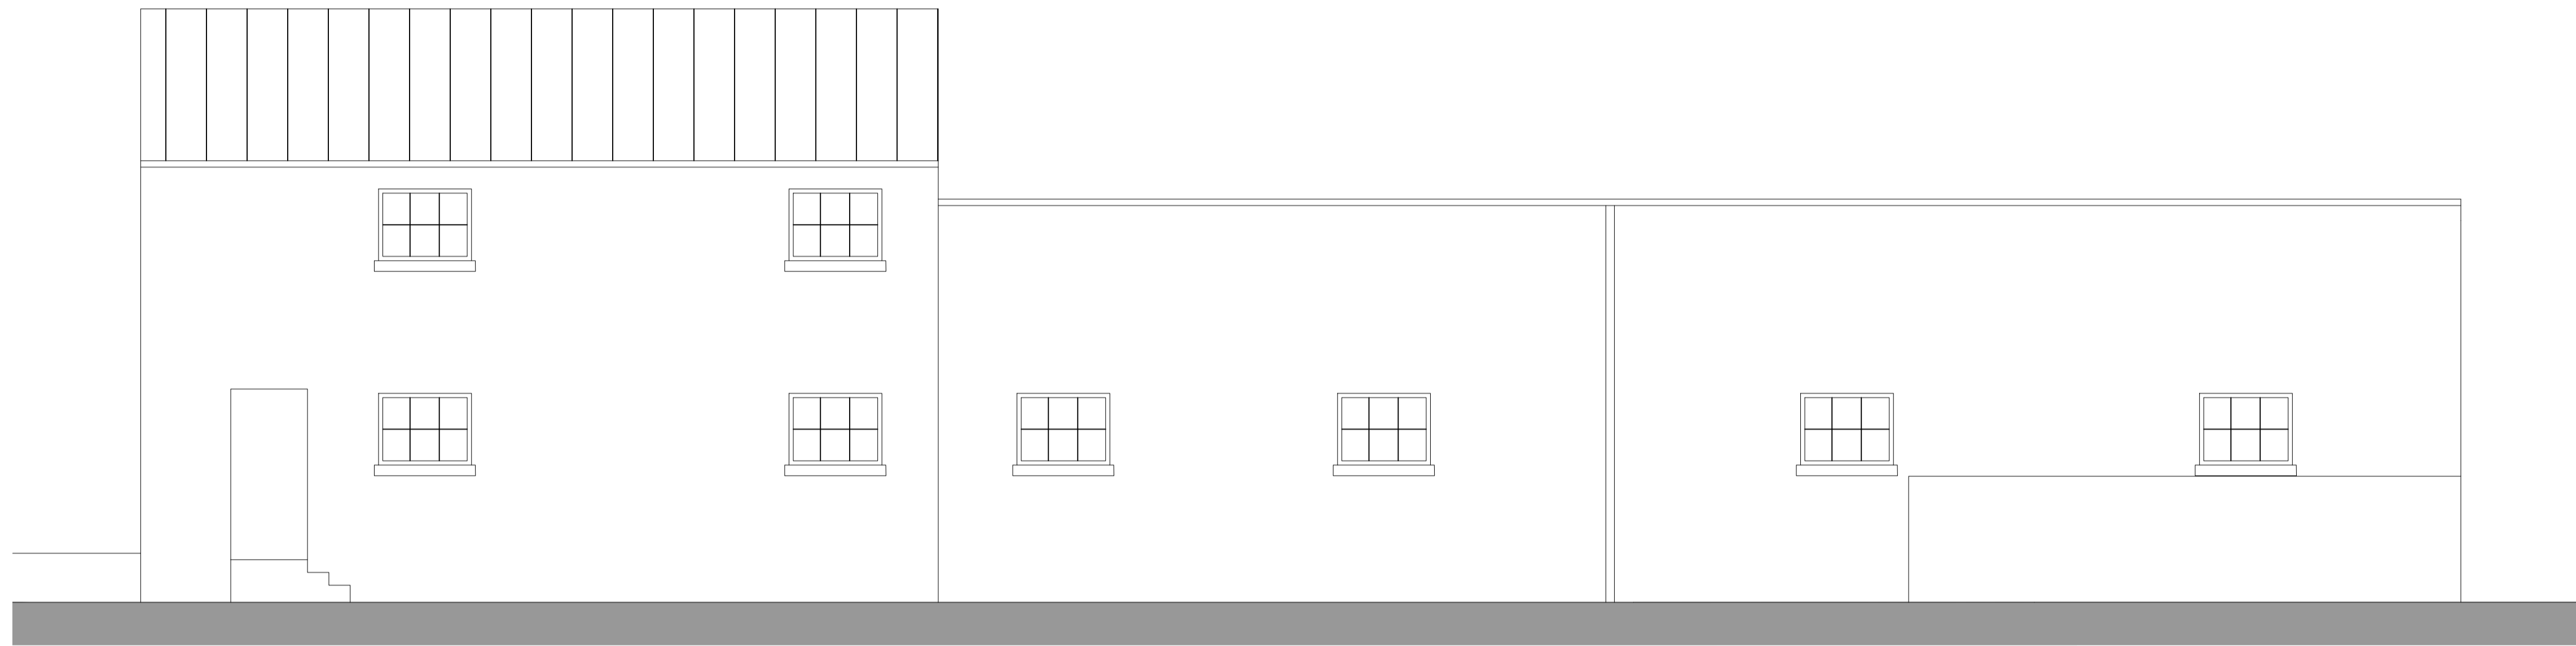


EXISTING NORTH ELEVATION



EXISTING SOUTH ELEVATION

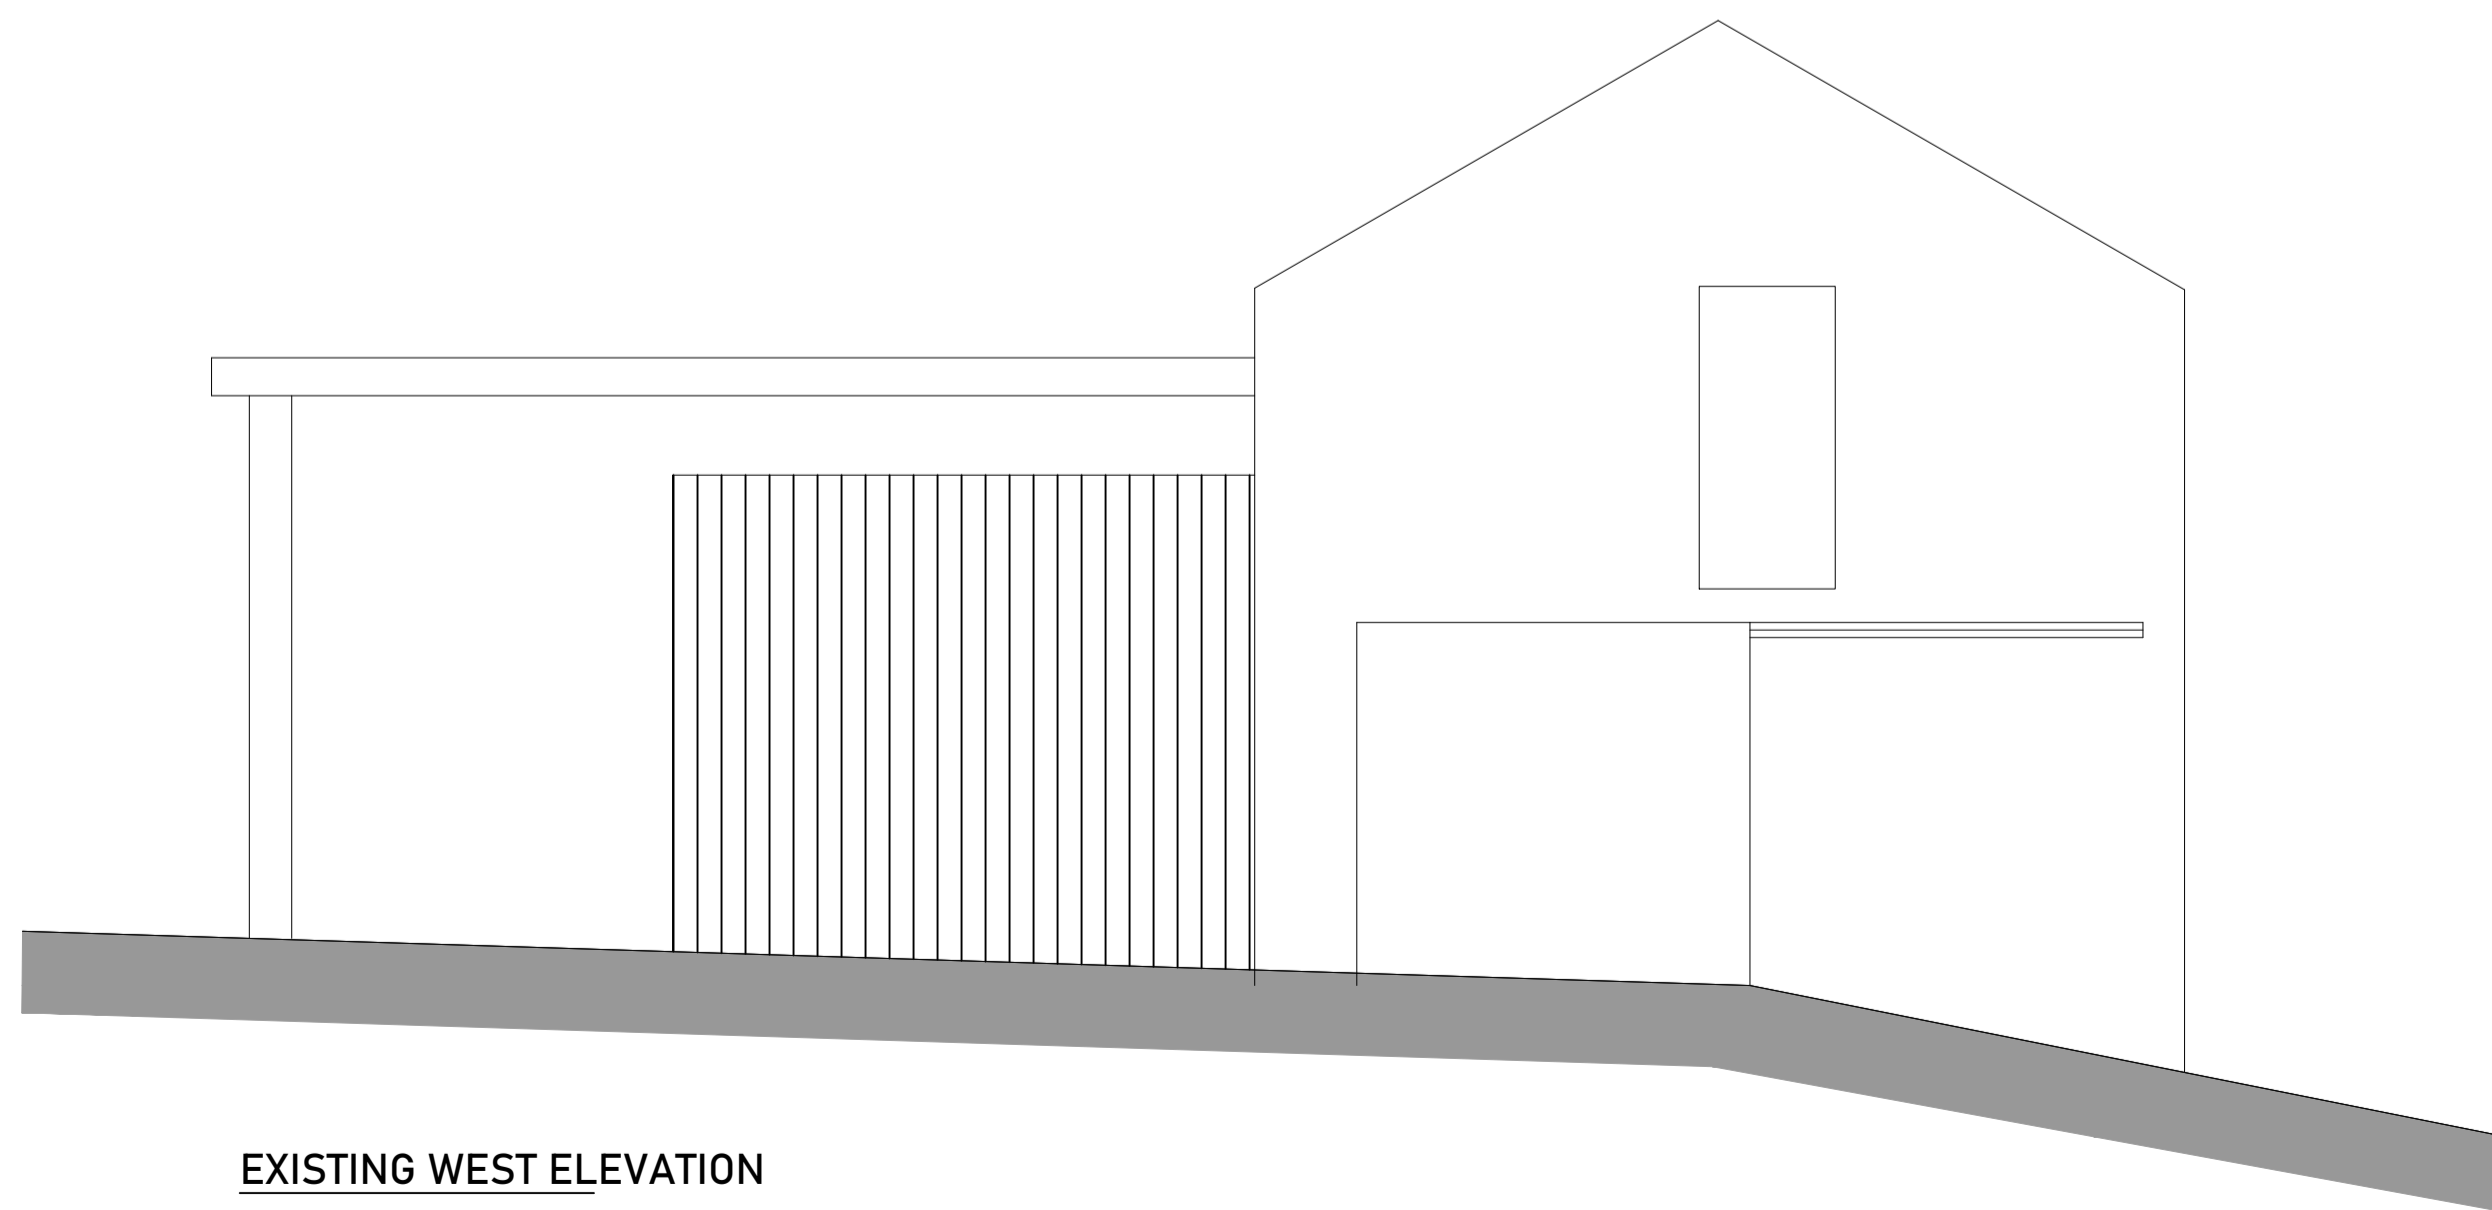

EXISTING WEST ELEVATION

|   |  |           |      |           |  |       |  |        |            |           |  |
|---|--|-----------|------|-----------|--|-------|--|--------|------------|-----------|--|
| REV   |  |           | DATE |           |  | BY    |  |        | AMENDMENTS |           |  |
|  <p>Ascent Design</p> <p>Ascent Design + Architecture<br/>m. 07402664505<br/>e. info@ascentdesign.uk</p> |  |           |      |           |  |       |  |        |            |           |  |
| DATE:   |  | SCALE:    |      | DRAWN BY: |  | DATE: |  | SCALE: |            | DRAWN BY: |  |
| JUN 2020  |  | 1:50 @ A1 |      | OPR       |  |       |  |        |            |           |  |
| DWG TITLE:  |  |           |      |           |  |       |  |        |            |           |  |
| PLOT 1 - EXISTING ELES.   |  |           |      |           |  |       |  |        |            |           |  |
| PROJECT:  |  |           |      |           |  |       |  |        |            |           |  |
| DUNHOLME, HALTWHISTLE   |  |           |      |           |  |       |  |        |            |           |  |
| DWG No.   |  |           |      |           |  | Rev.  |  |        |            |           |  |
| A 051   |  |           |      |           |  | -     |  |        |            |           |  |