




EXISTING EAST ELEVATION

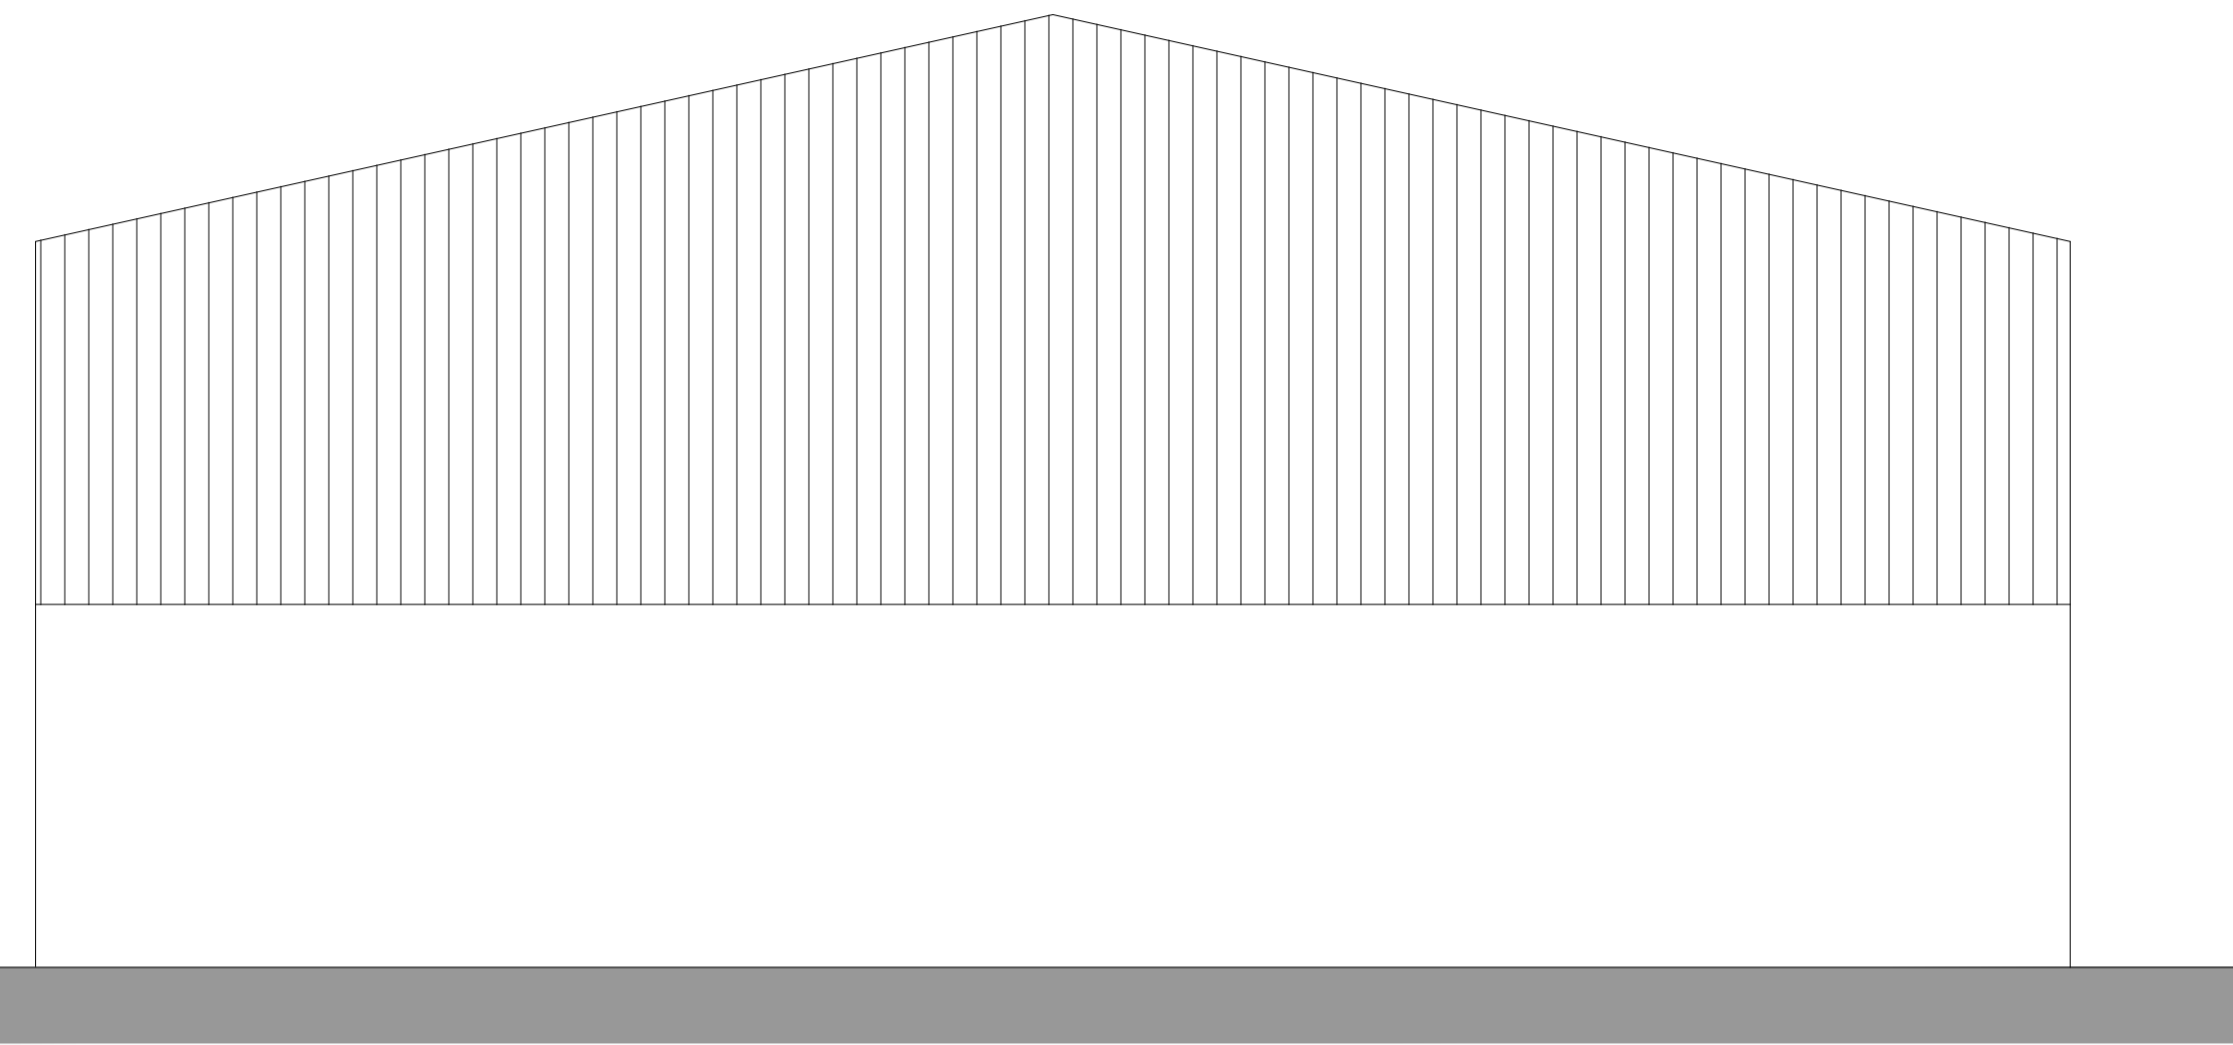

EXISTING WEST ELEVATION

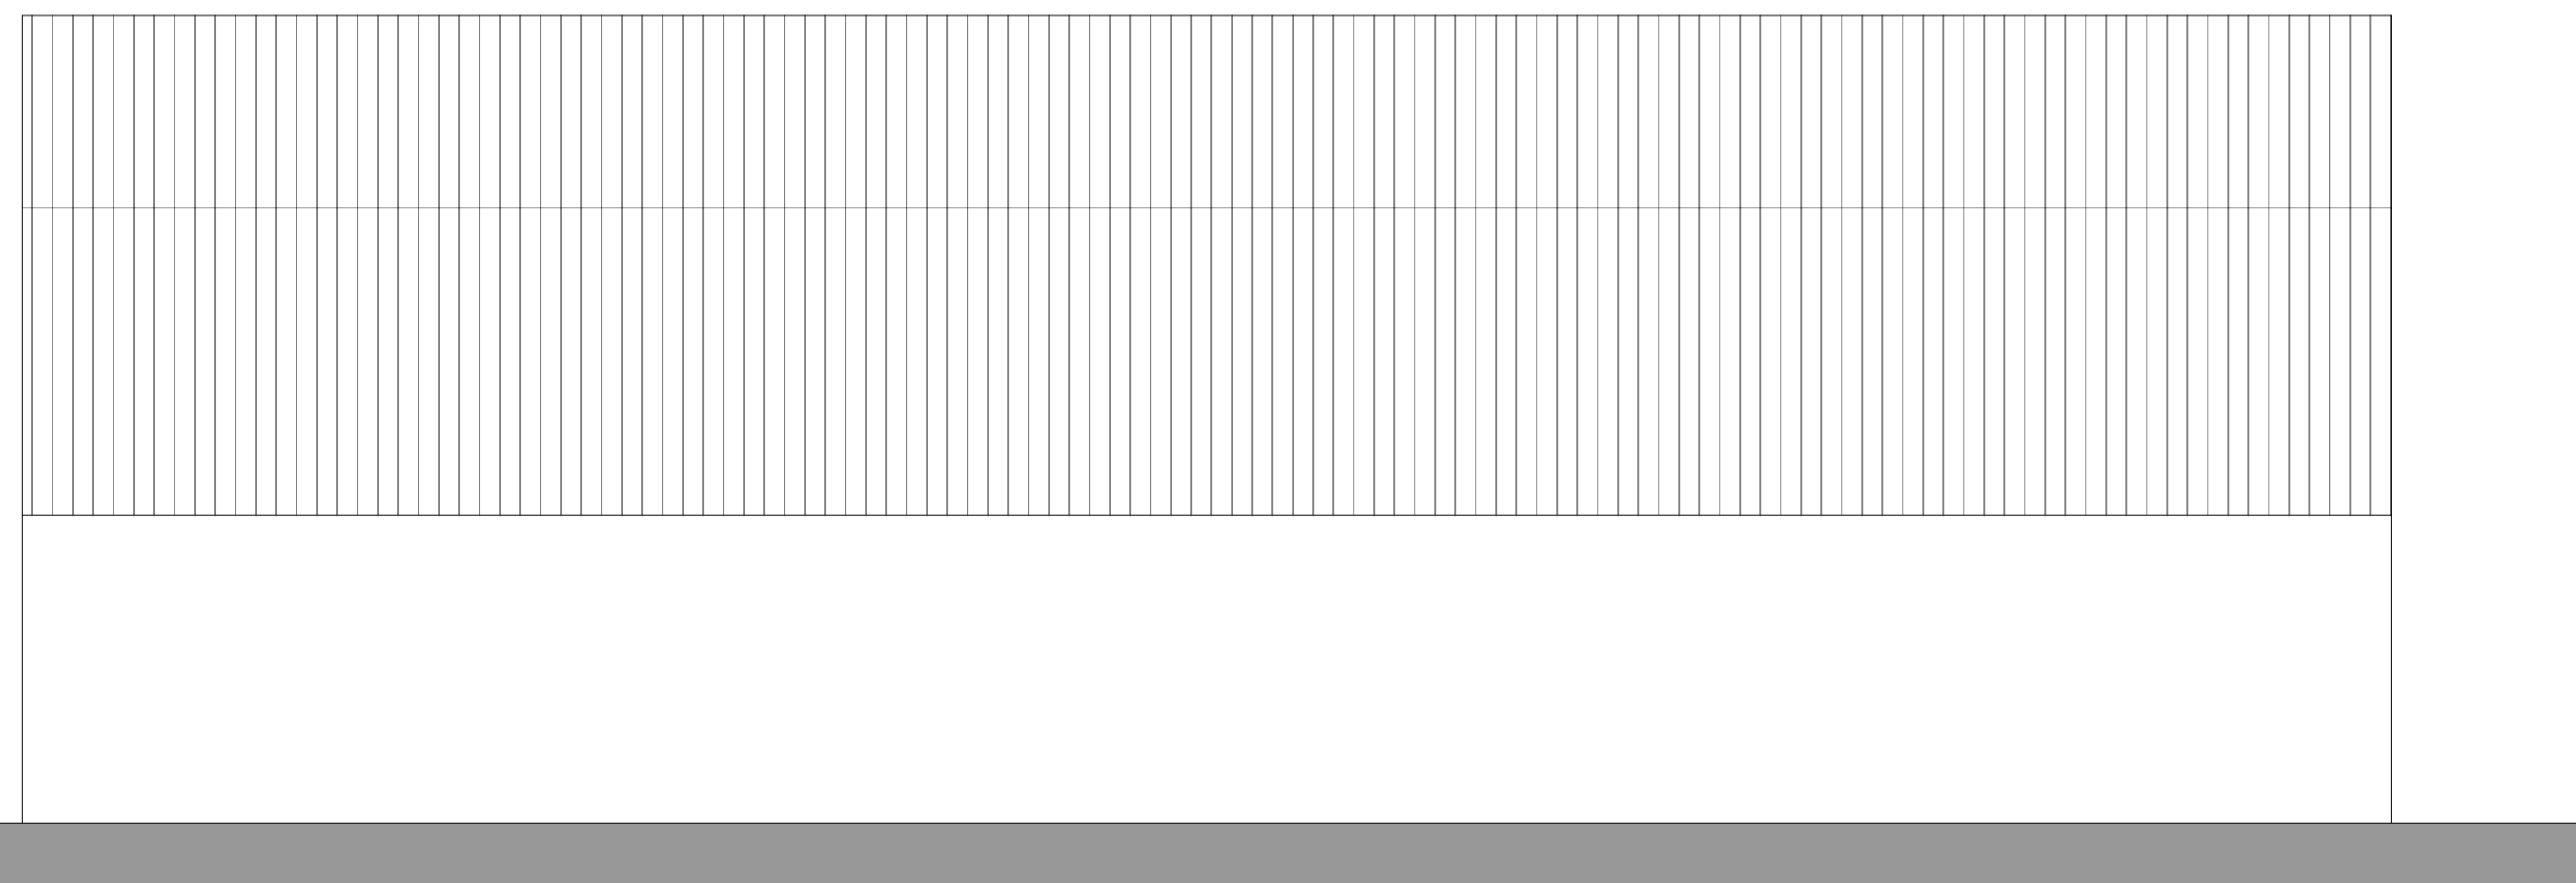

EXISTING SOUTH AND NORTH ELEVATION

REV	DATE	BY	AMENDMENTS
 Ascent Design + Architecture m. 07402664505 e. info@ascentdesign.uk			
DATE:	SCALE:	DRAWN BY:	
OCT 2020	1:200 @ A1	OPR	
DWG TITLE:			
PLOT 4 EXISTING ELES.			
PROJECT:			
DUNHOLME, HALTWHISTLE			
DWG No.	A 081		Rev.
			-