
 
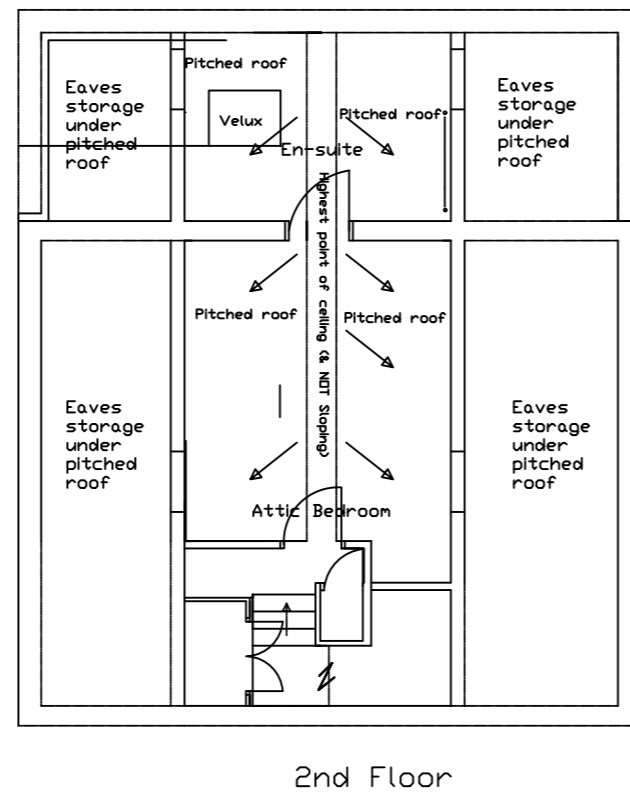


KEY  
 DOUBLE SWITCHED WALL SOCKET

0 1 2 3  
 Metres

 

Rev:	Description:	Date:	By:	Chkd:
Status: BUILDING REGS				
Project: 2 ASH GROVE BOWDON NEW KITCHEN / DINING & UTILITY EXTENSION GROUND FLOOR				
Drg Title: PROPOSED FLOOR PLANS				
Scale: 1:100	Size: A2	First Issue: 11.10.21	Drawn: GB	Checked: CHECKED
Drg No: 001 - Floor Plans - 11.10.21				Rev:
© This drawing is the copyright of Edward Warren Unlimited				