
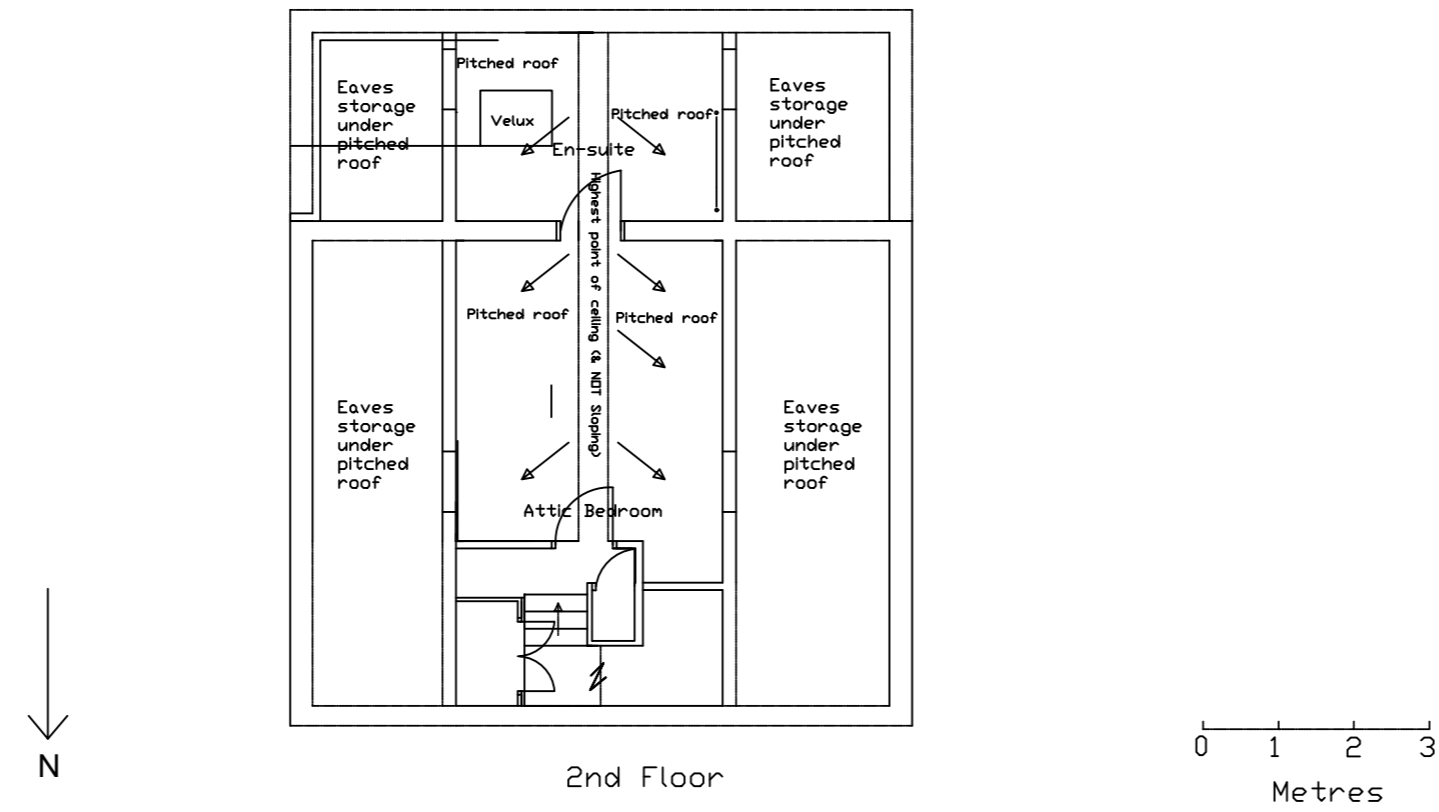


NOTES:

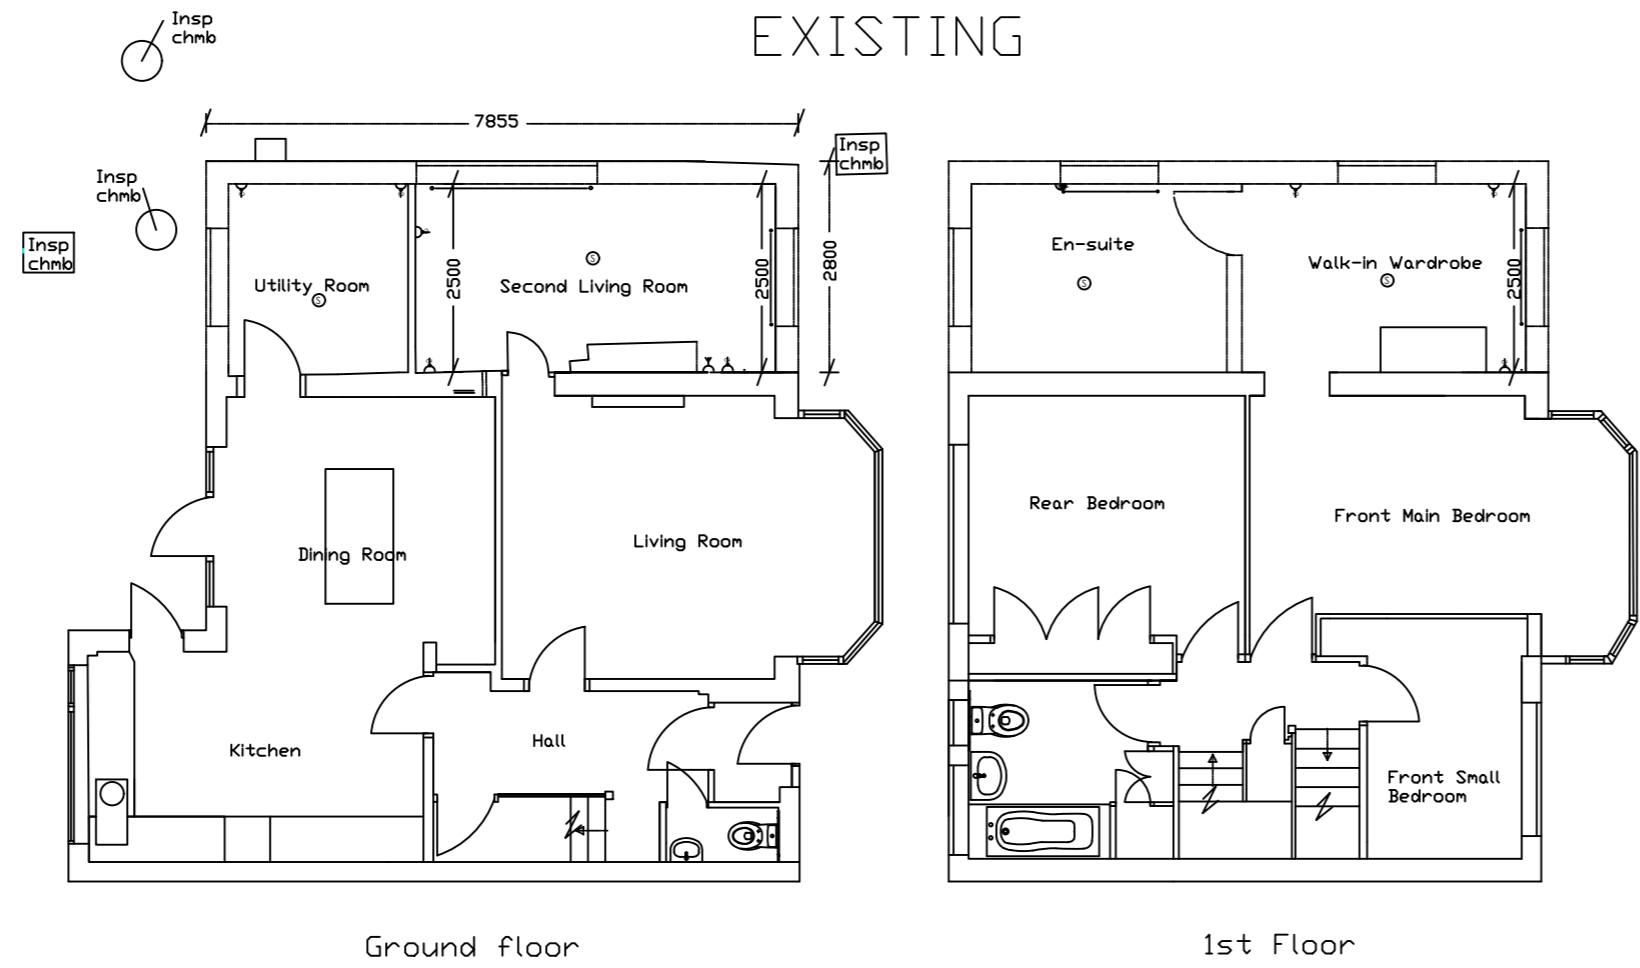

Rev:	Description:	Date:	By:	Chkd:
------	--------------	-------	-----	-------

Status: BUILDING REGS

Project: 2 ASH GROVE
BOWDON
KITCHEN / DINING & UTILITY ROOM EXTENSION
GROUND FLOOR

Drg Title: EXISTING FLOOR PLANS

Scale:	Size:	First Issue:	Drawn:	Checked:
1:100	A2	11.10.21	GB	CHECKED

Drg No: 001 - Floor Plans - 11.10.21