

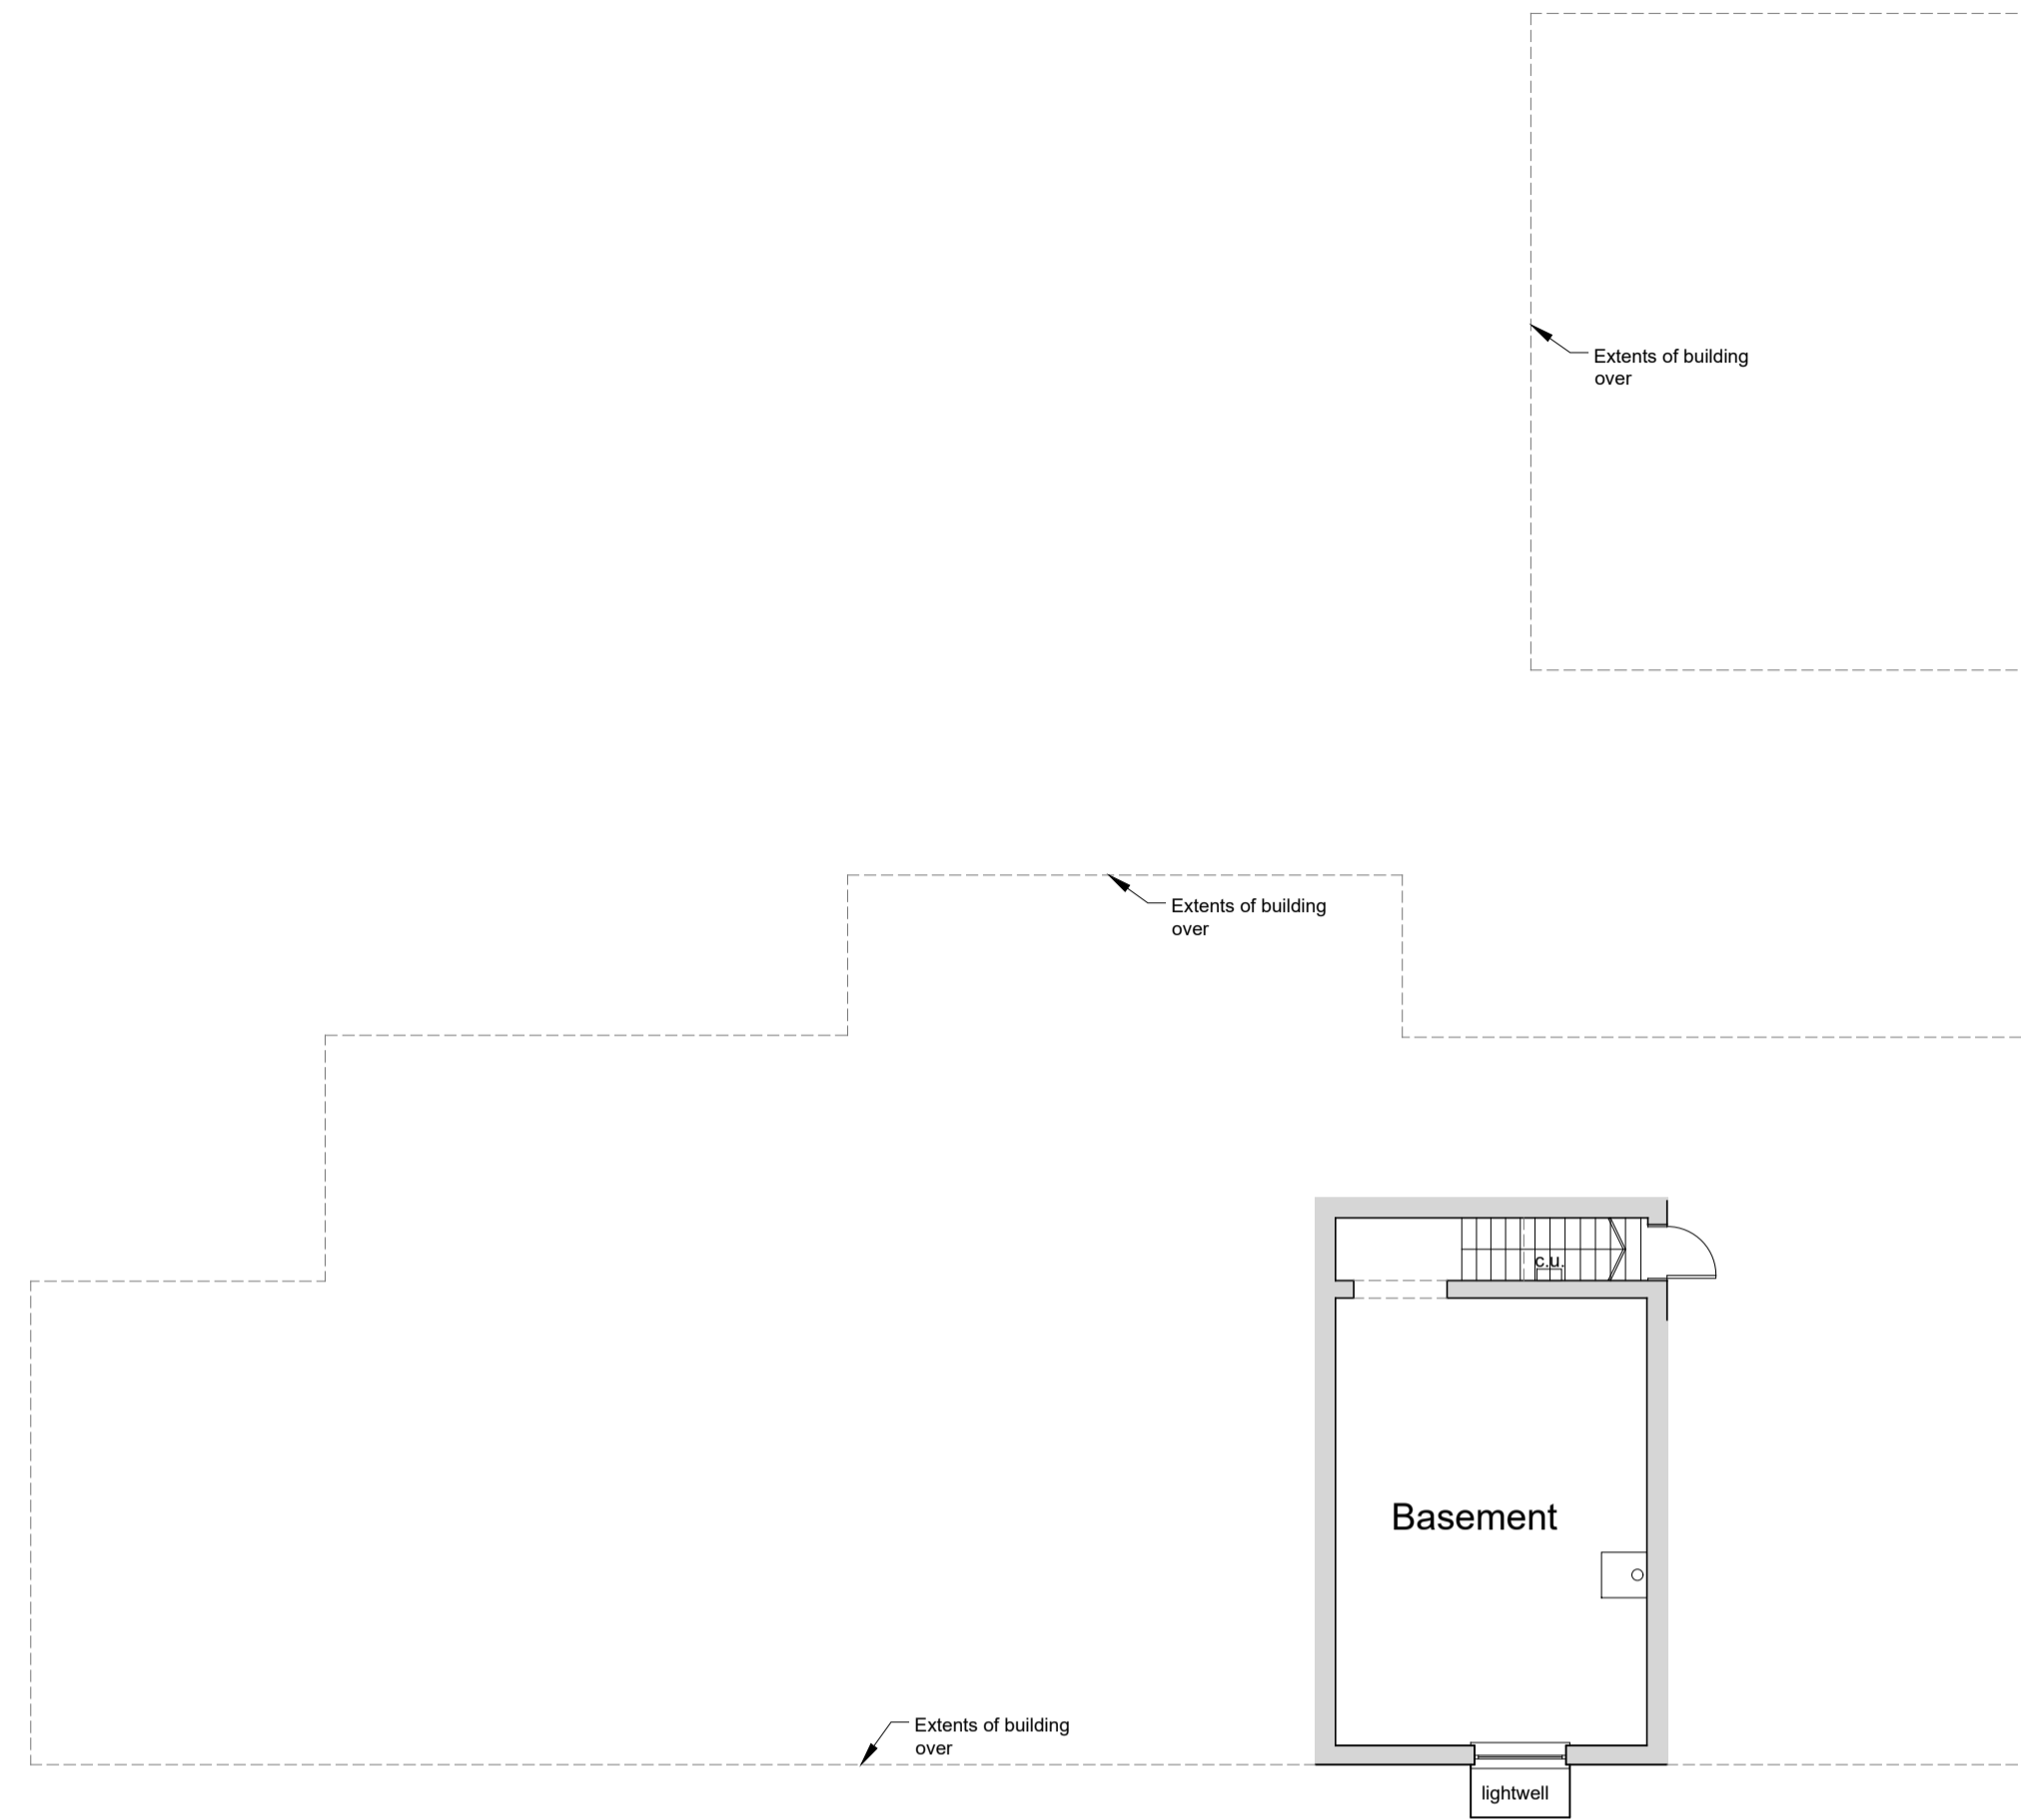



The copyright of this drawing and any design shown on it is owned by Harringtons. Figured dimensions only to be worked from, and contractors are to check all dimensions on site. Any discrepancies to be reported before proceeding.

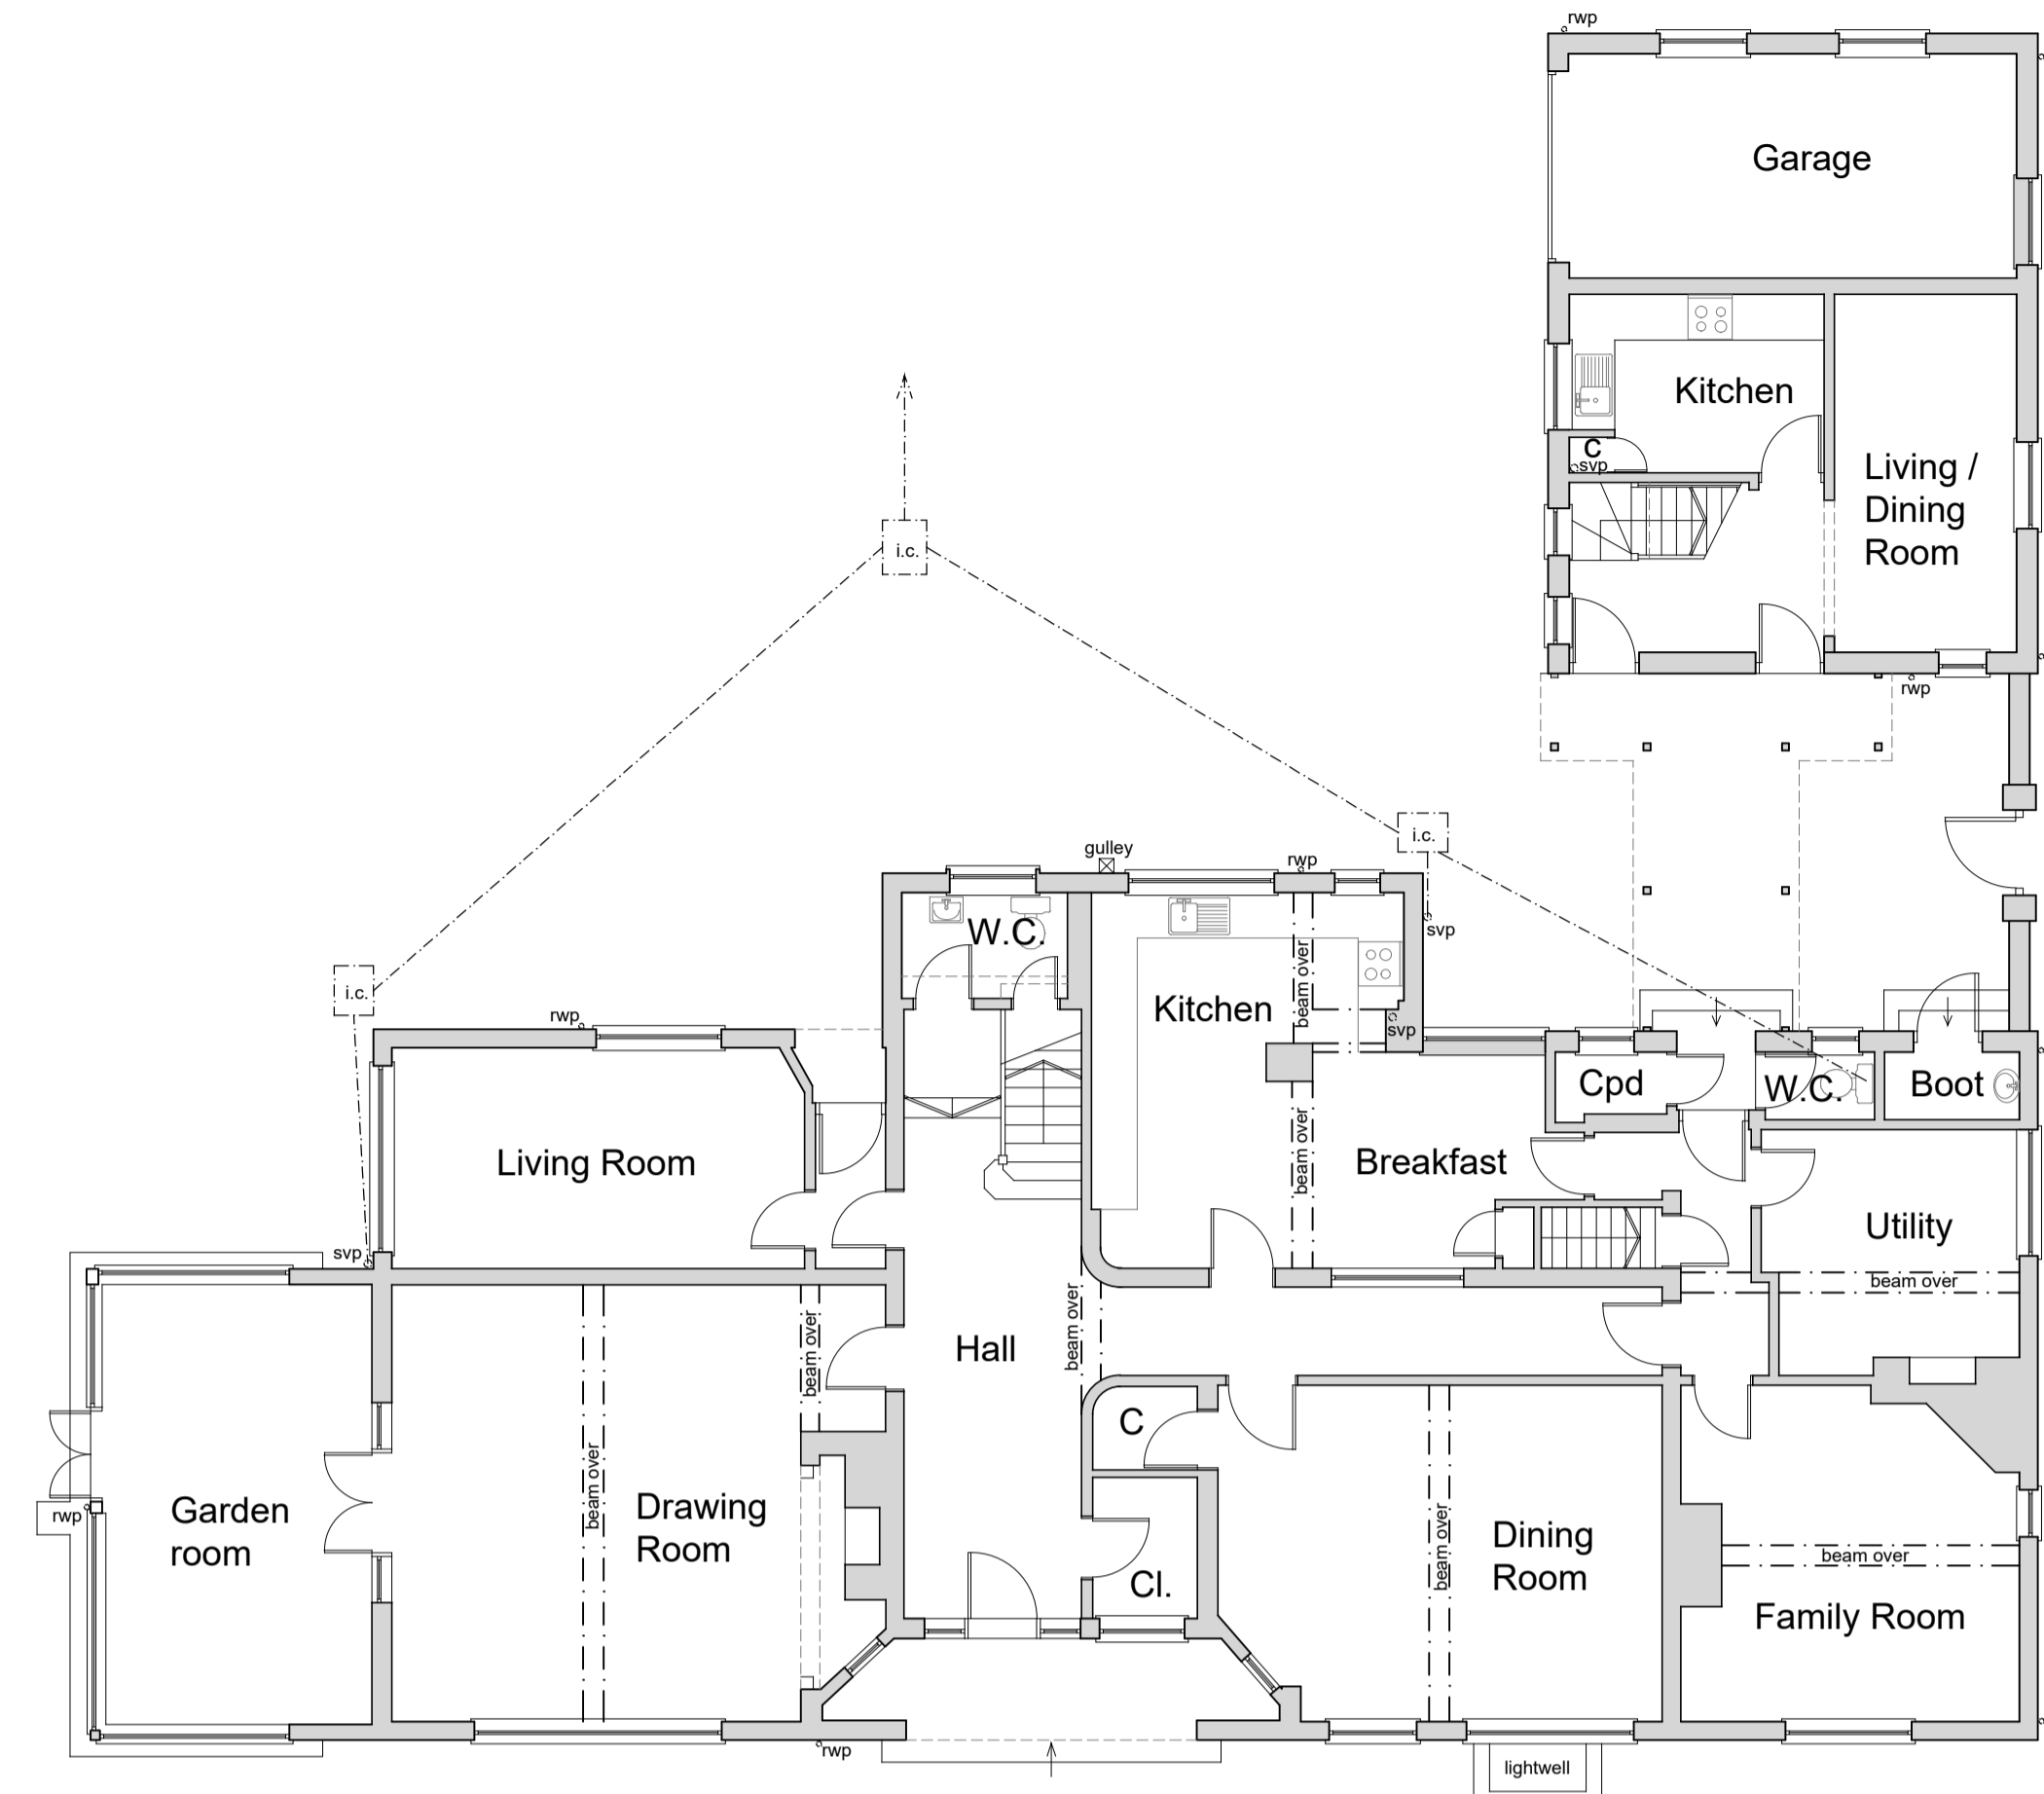



Basement Floor Plan.... (remains unchanged)

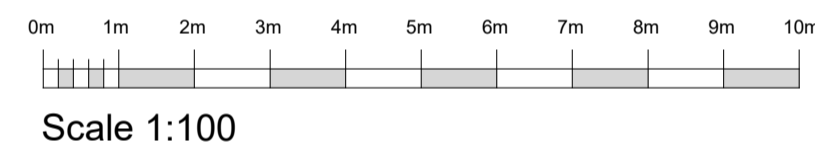


Ground Floor Plan....

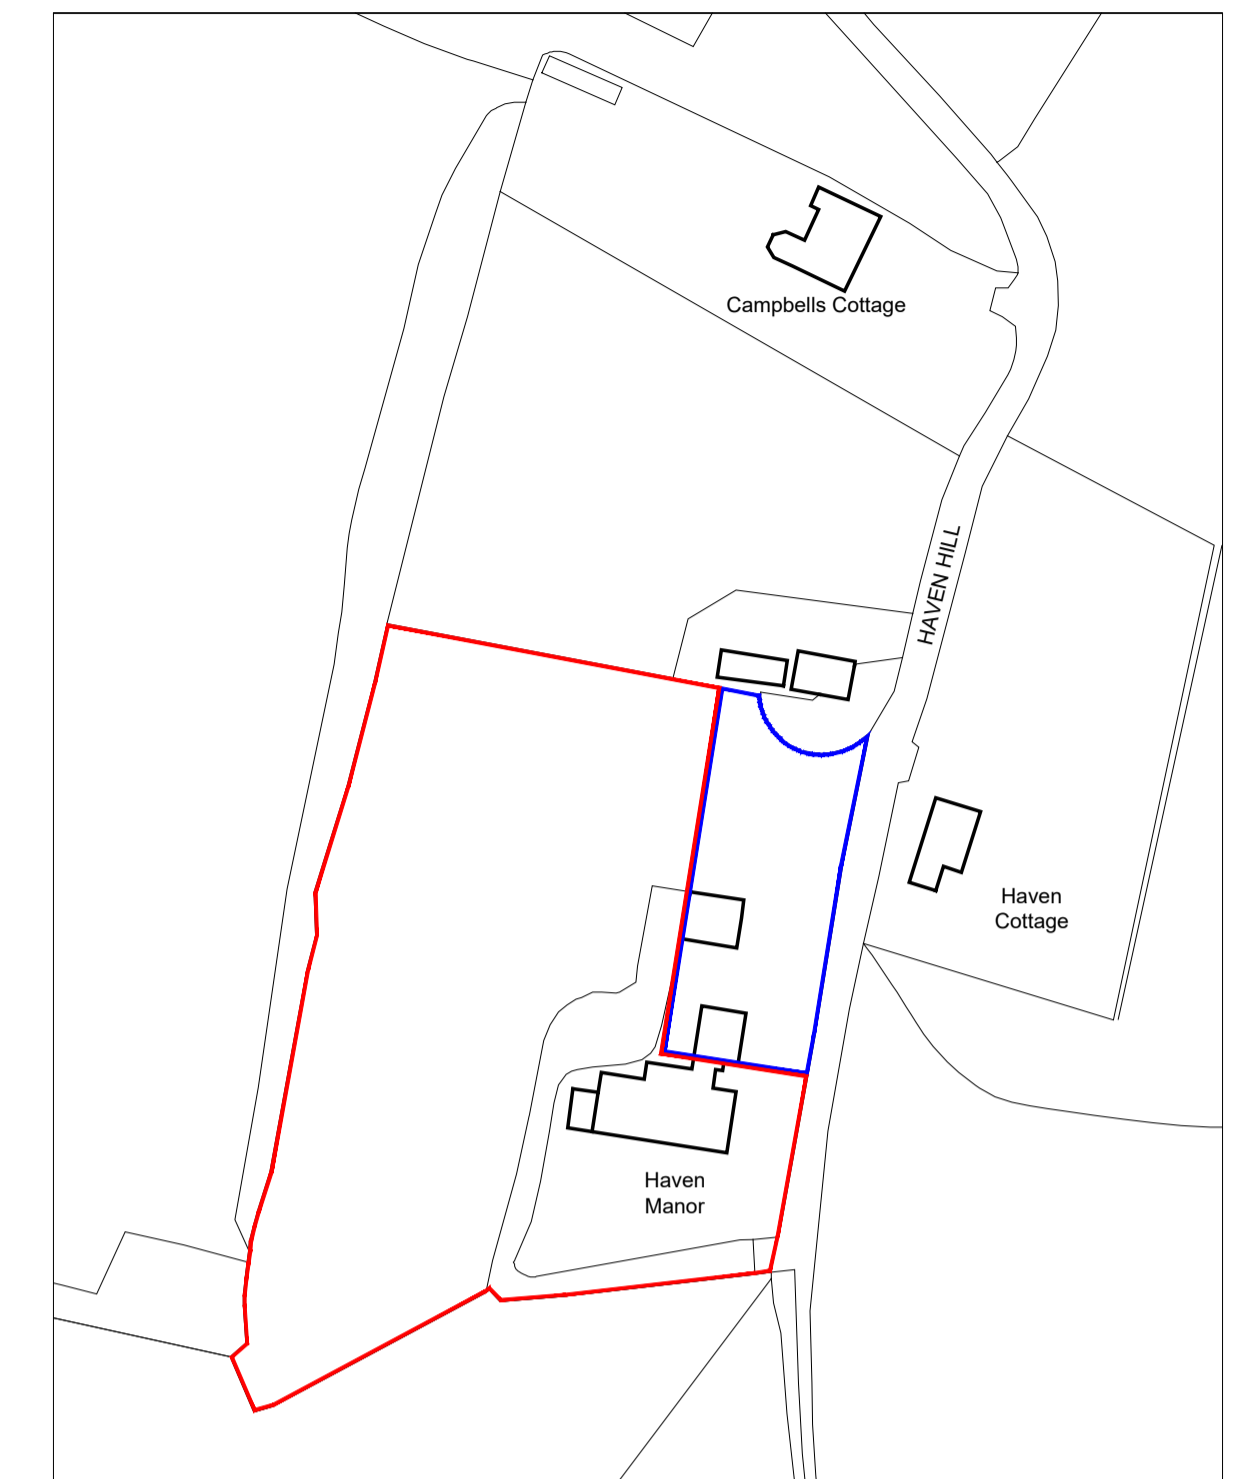


Site Location Plan...

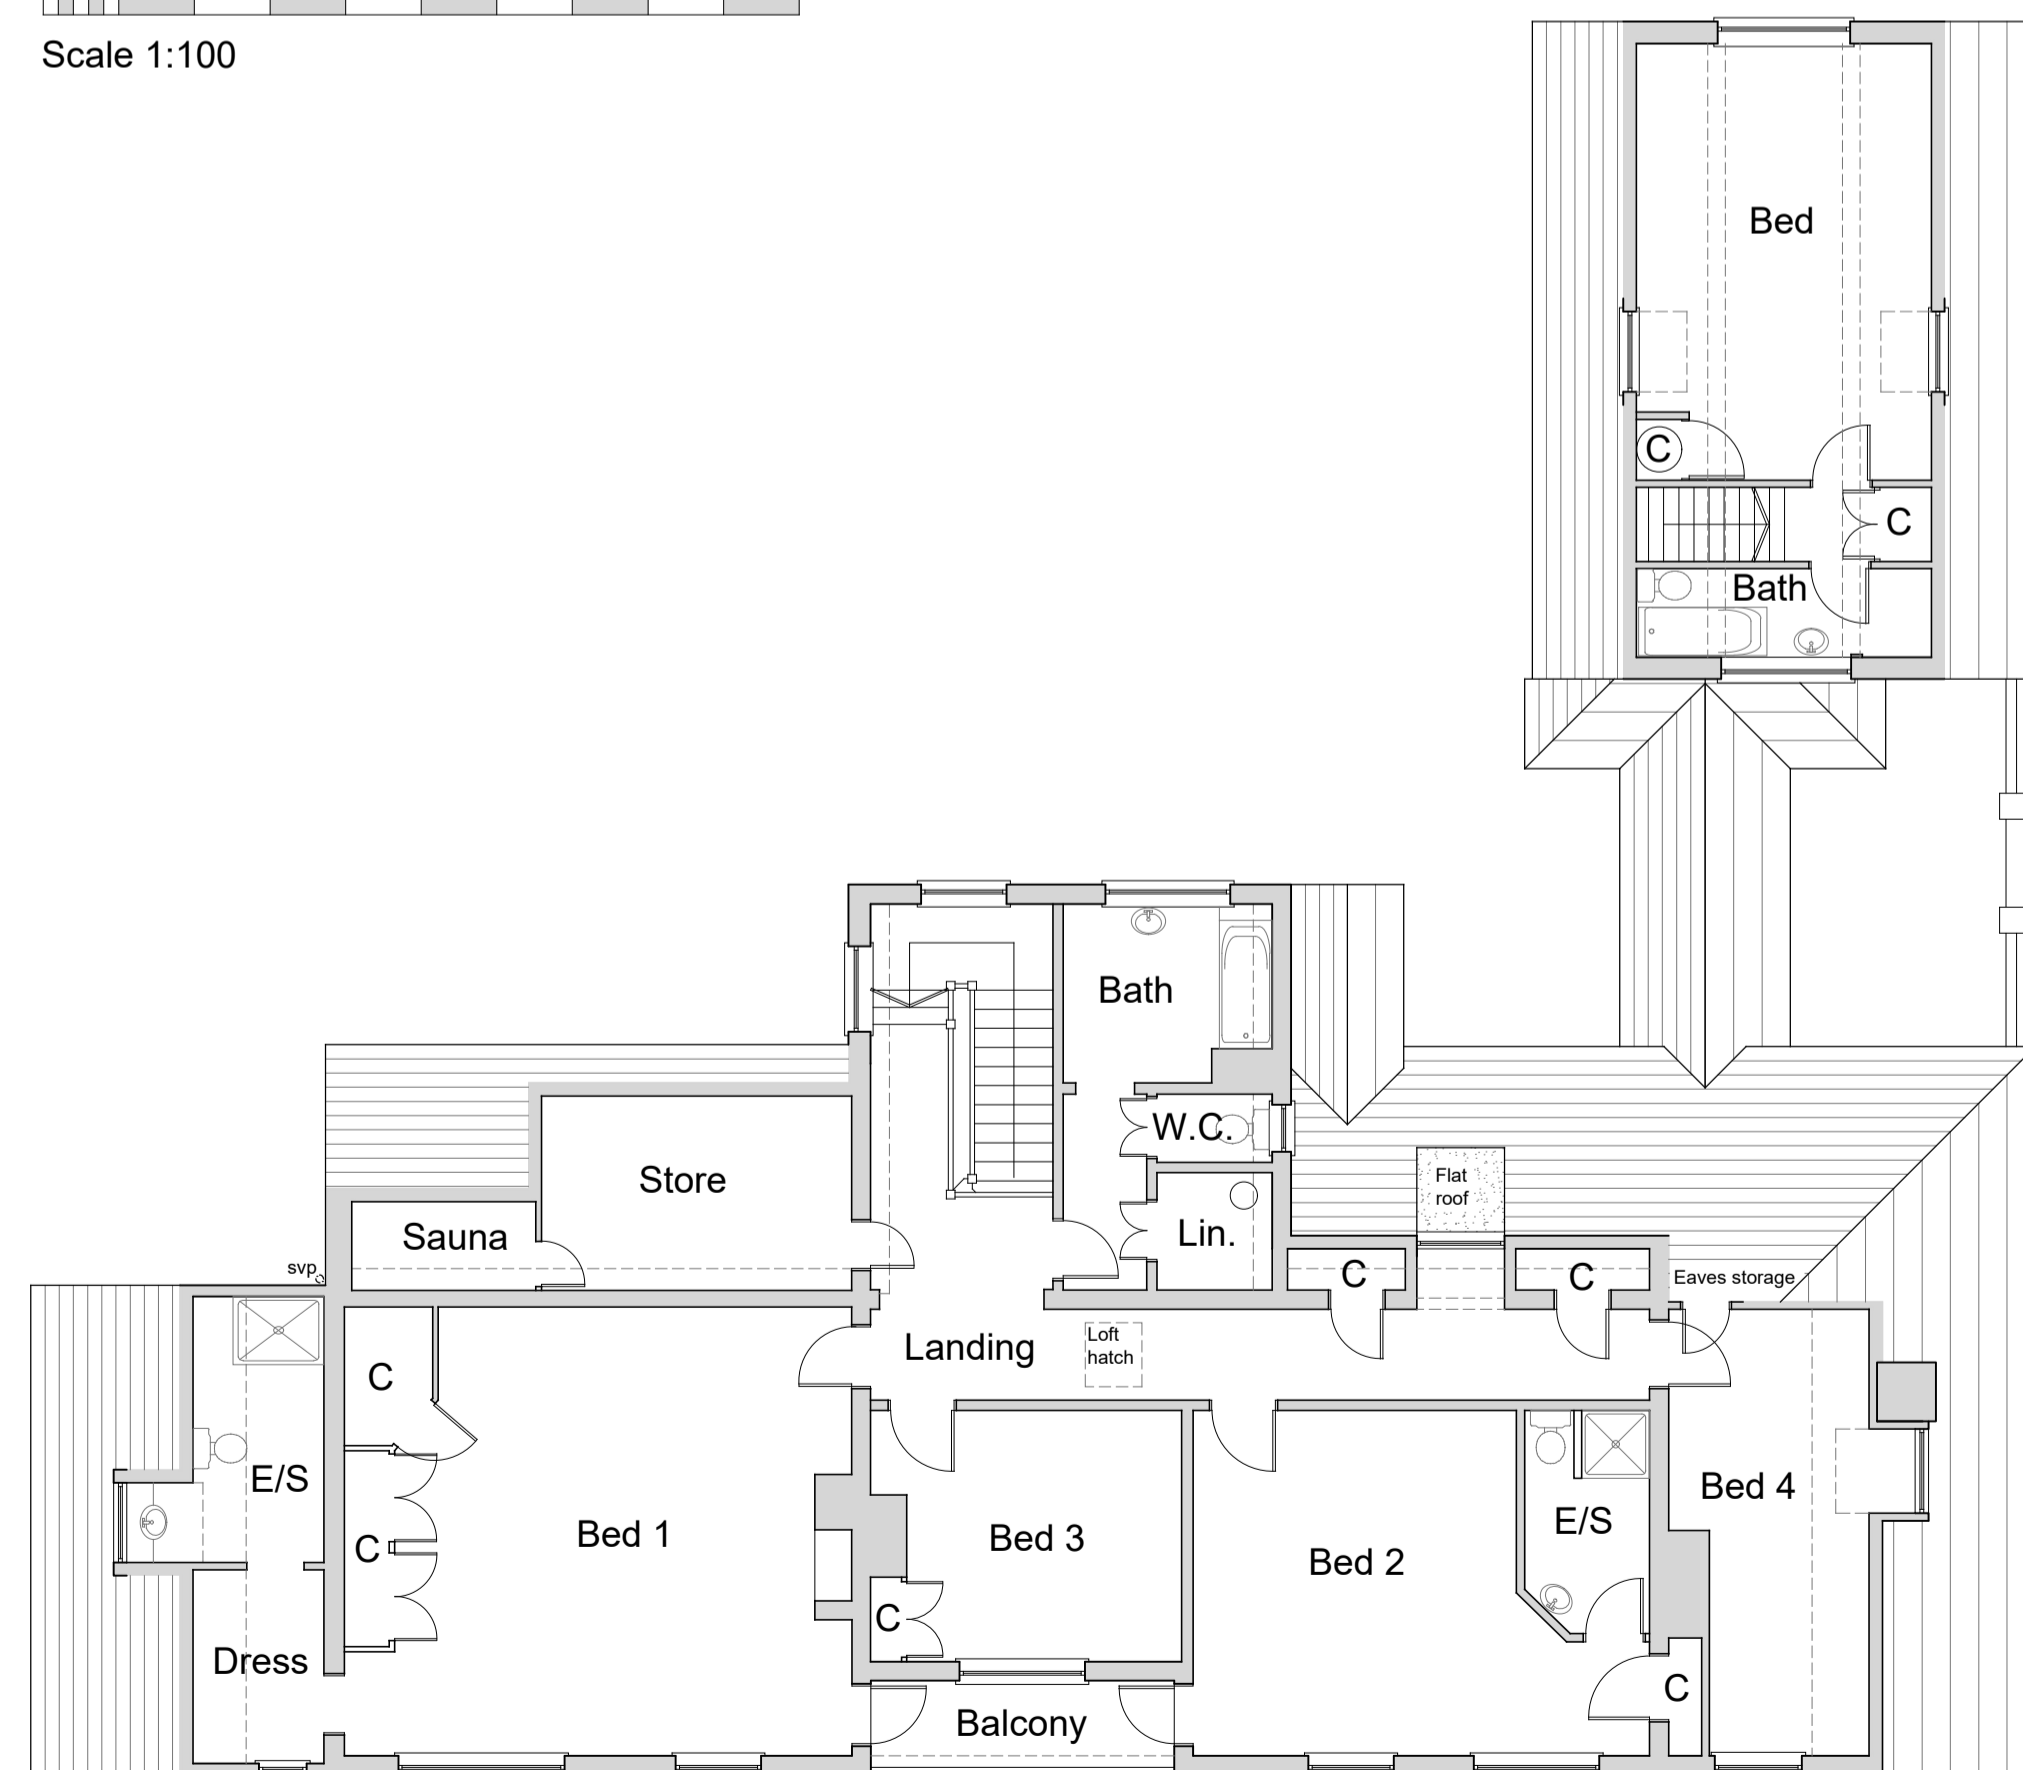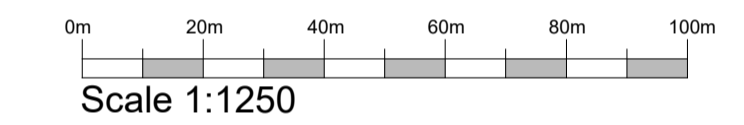


First Floor Plan....

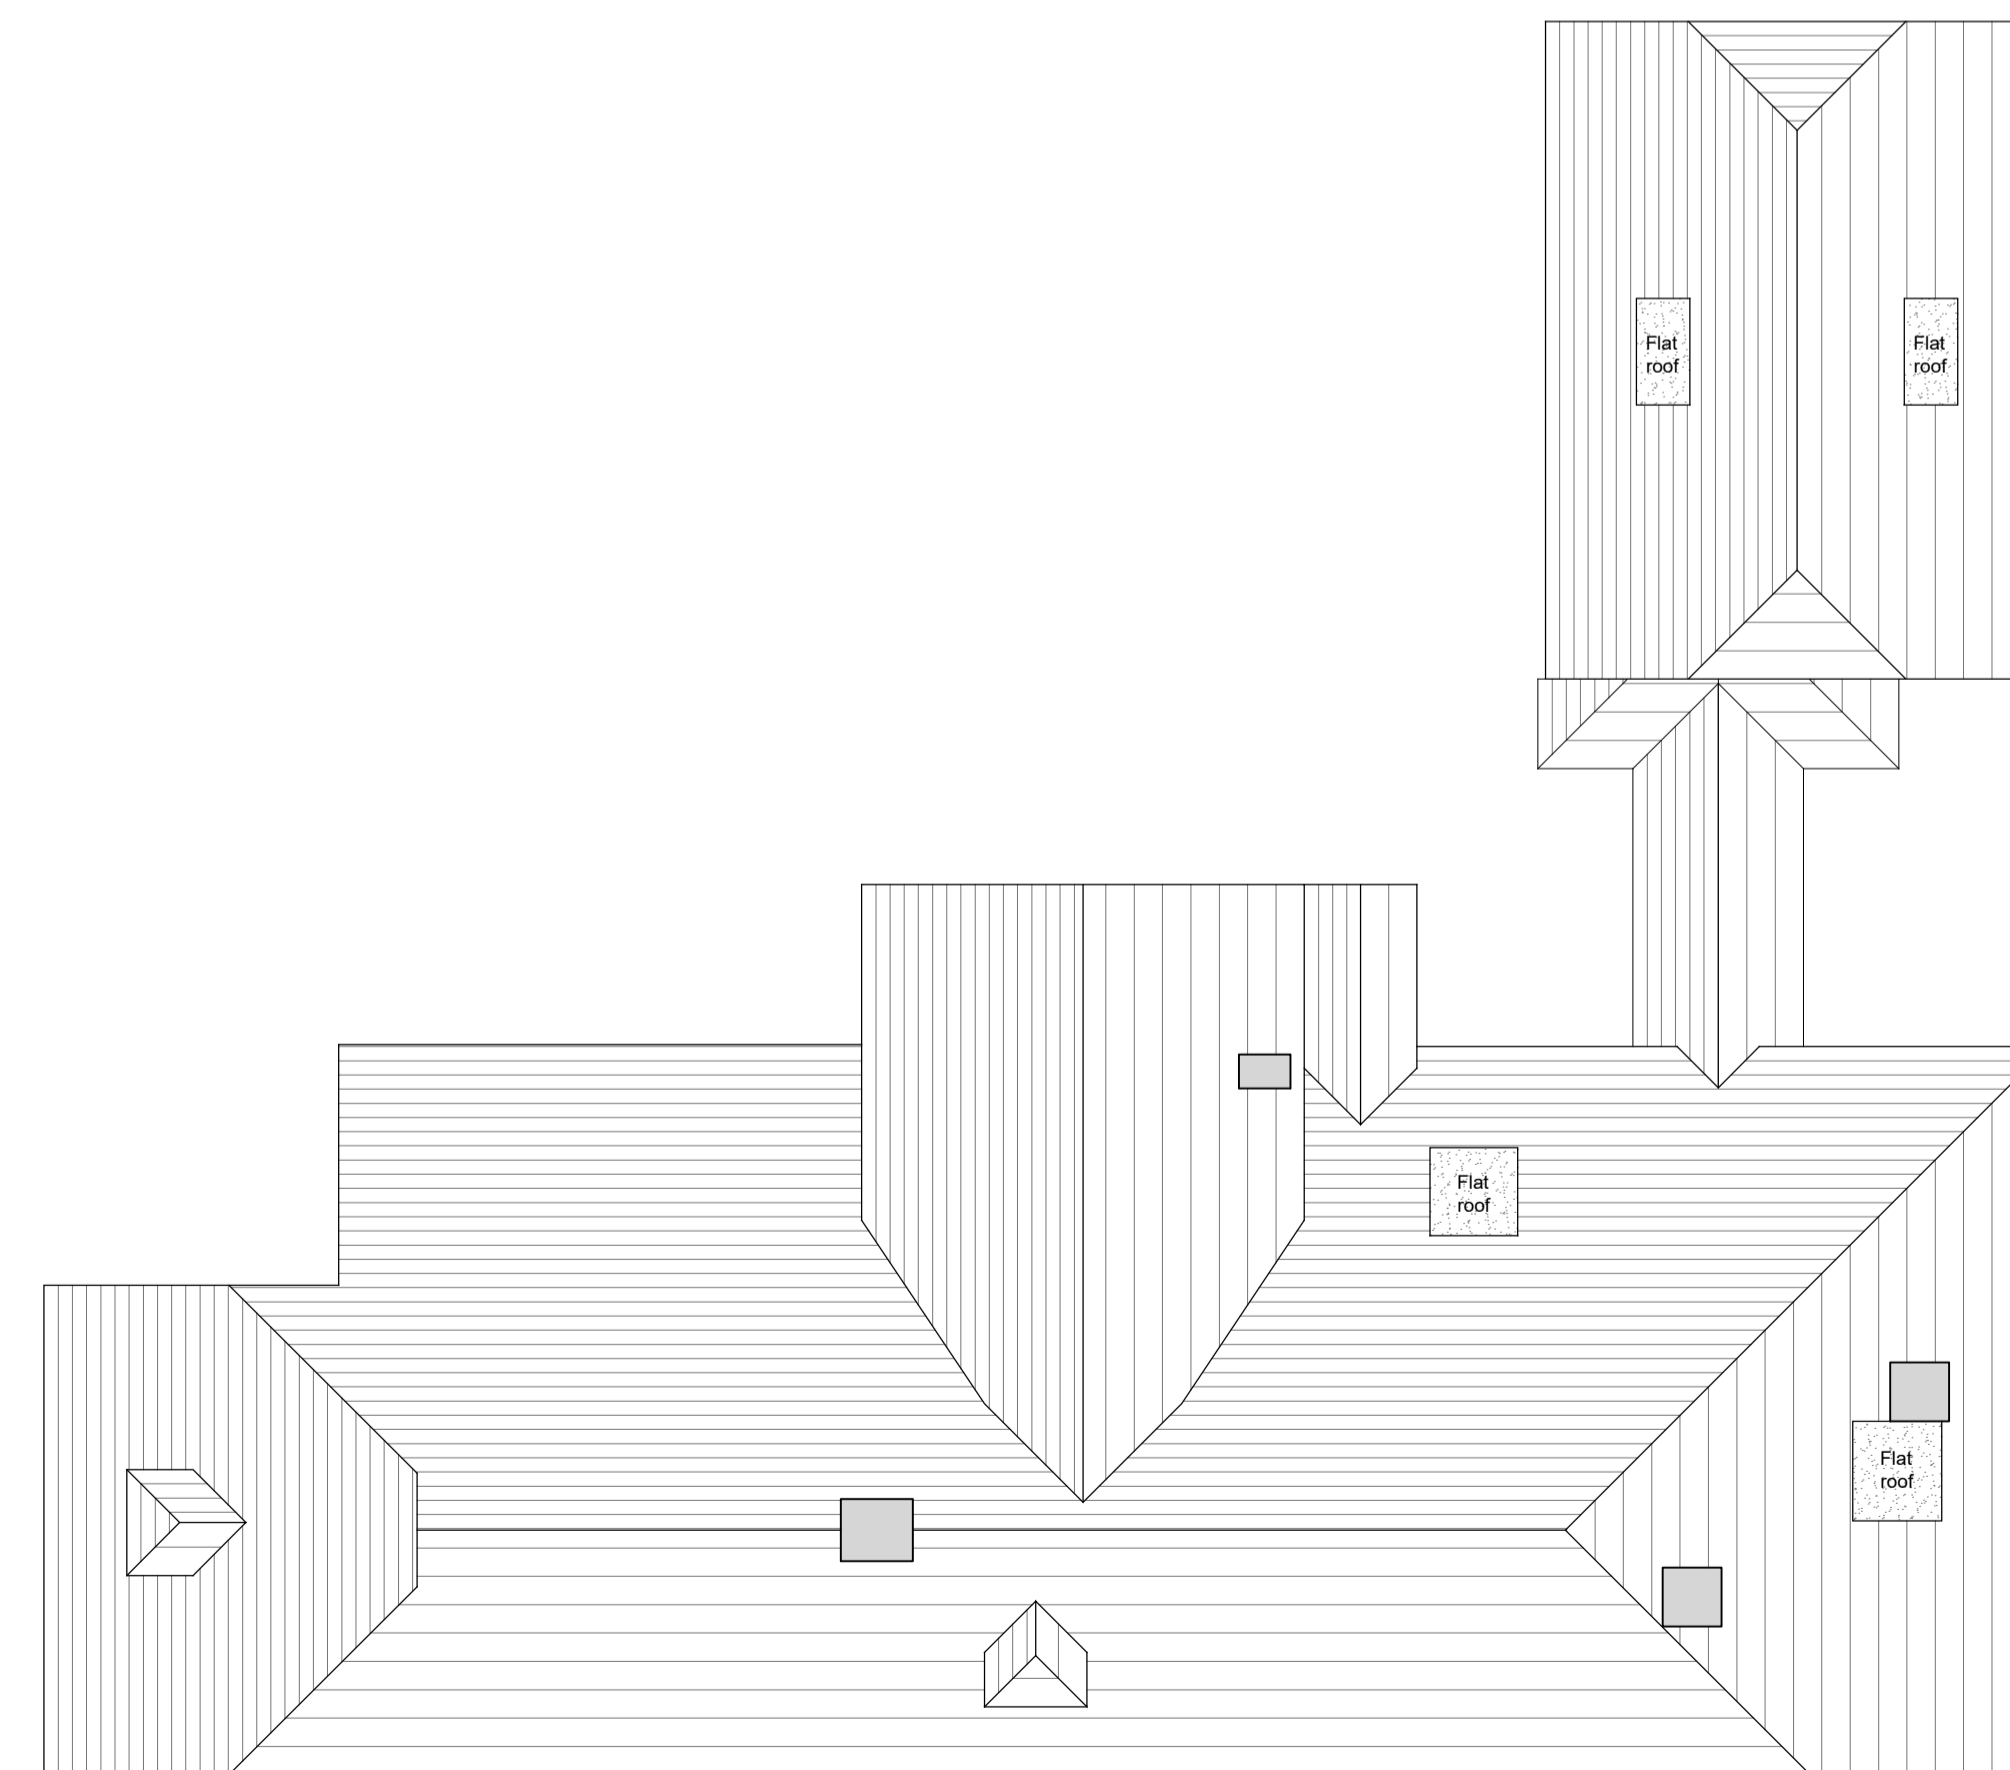

Roof Plan....

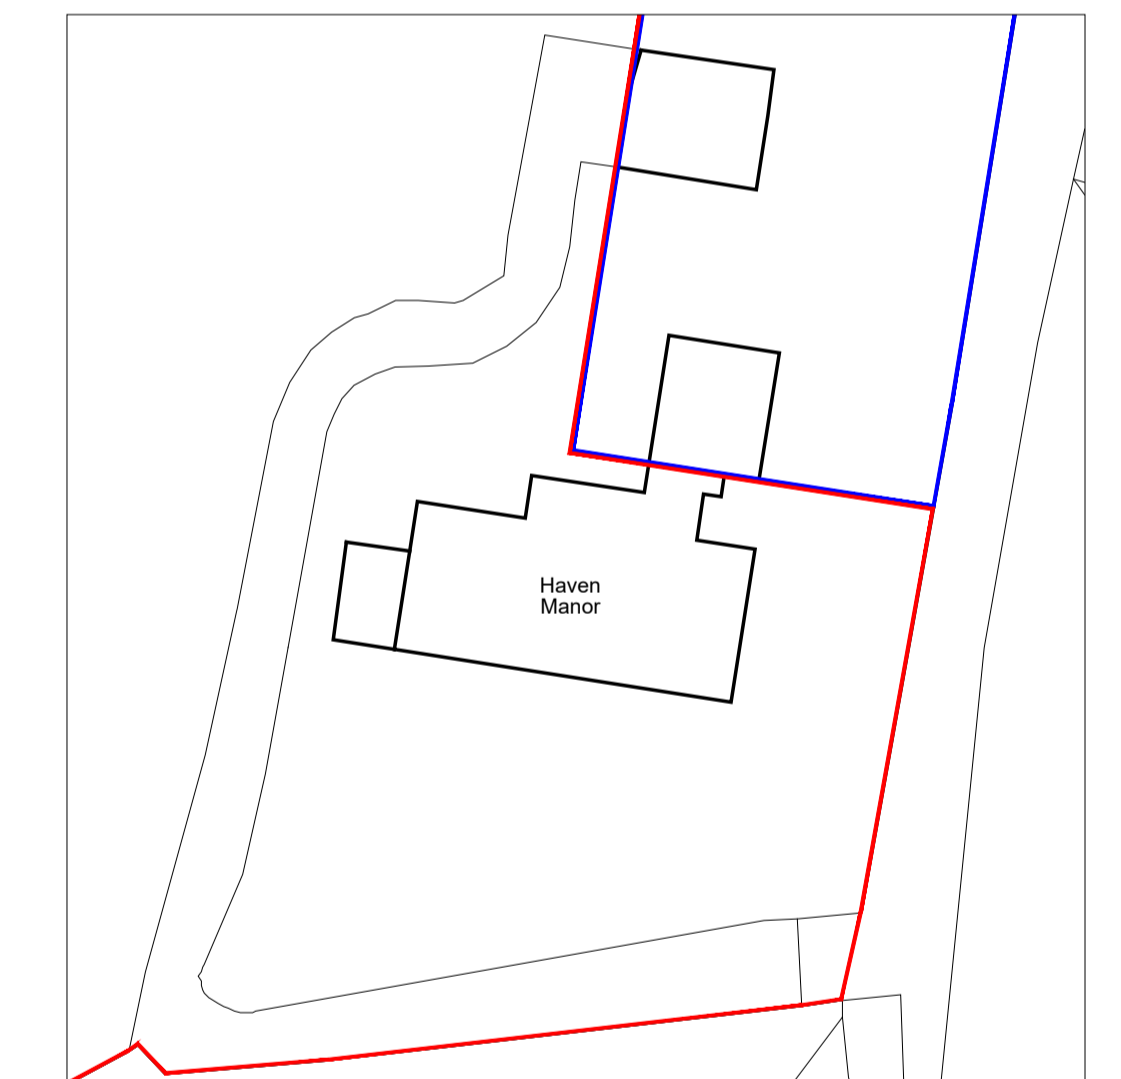

Block Plan...

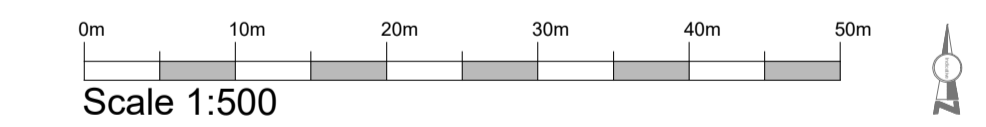

revision date amendment initials
Sonnex Surveying Ltd

project
 proposed development at...

client:
 Mr & Mrs Dupont

Haven Manor,
 Haven Hill,
 Fairseat

drawing title
 PLANNING....

date: Mar 2021 drawn: BI / NB

Existing Floor Plans, Site
 Location and Block Plans

scale: 1:100 / 1:500 / 1:1250 @A1
 drawing no.

21/1513/101C