



Front Elevation...

 

Scale 1:100

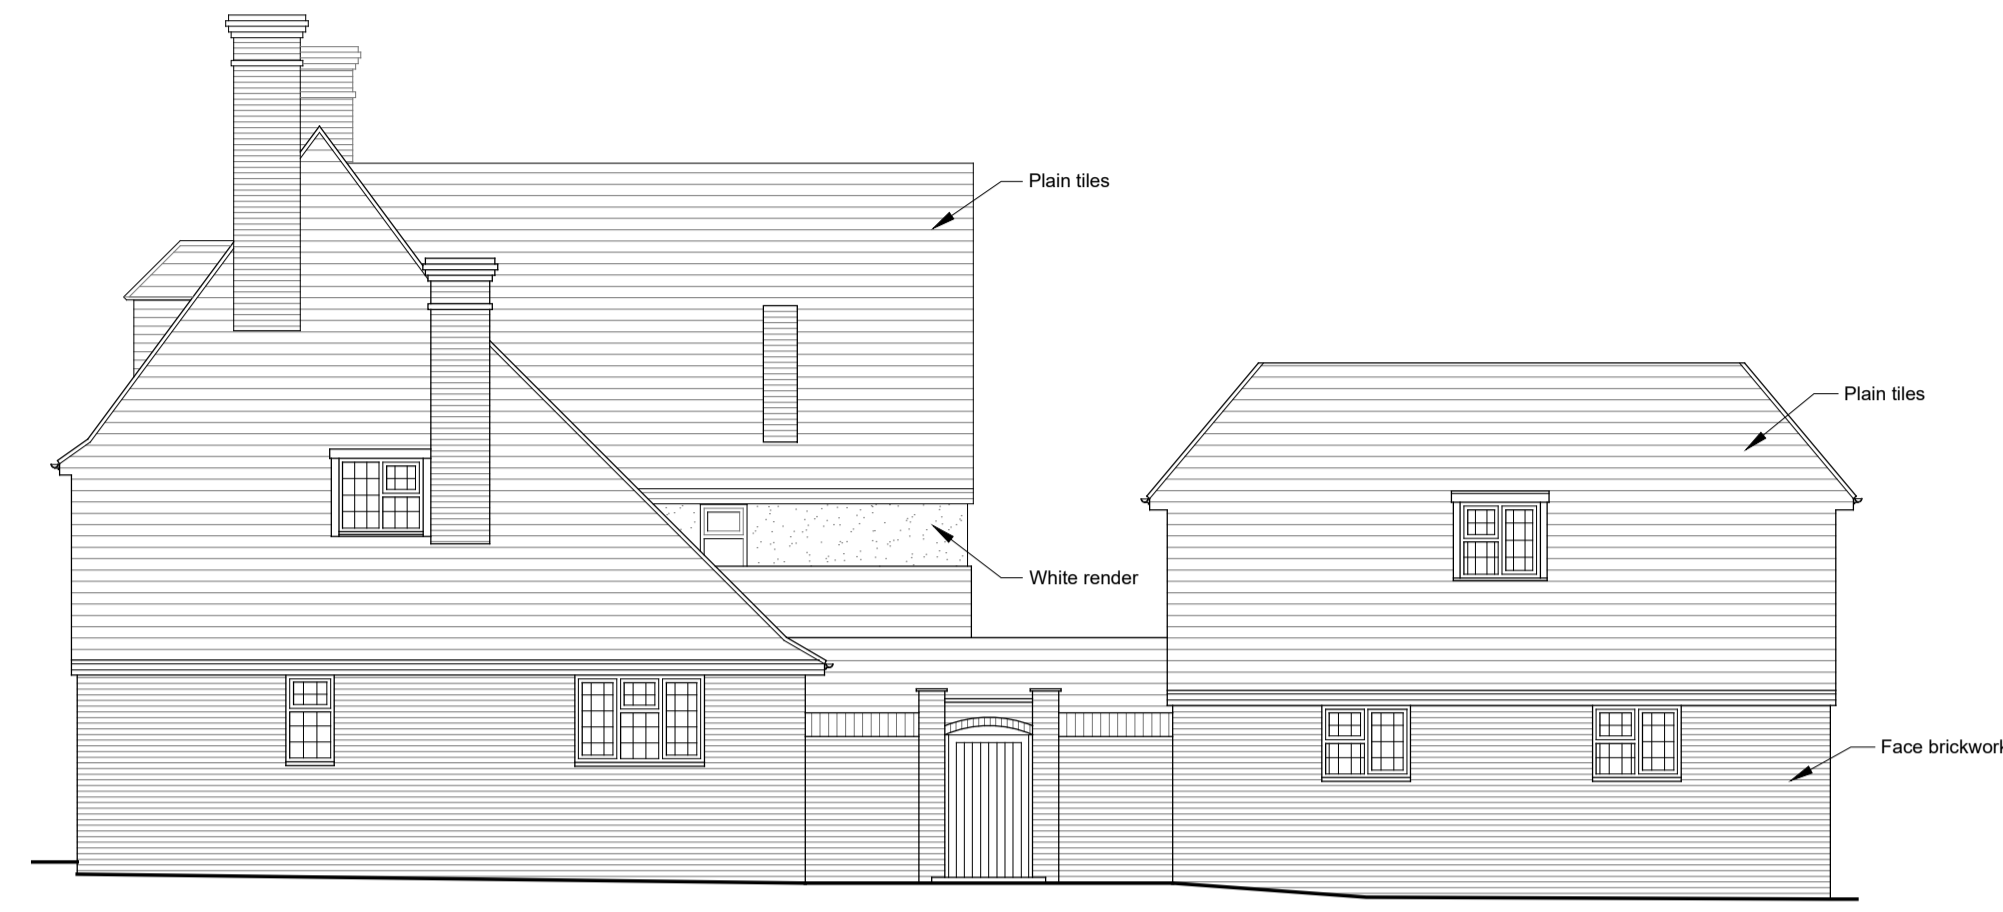


Right Elevation...




Rear Elevation...



Left Elevation...

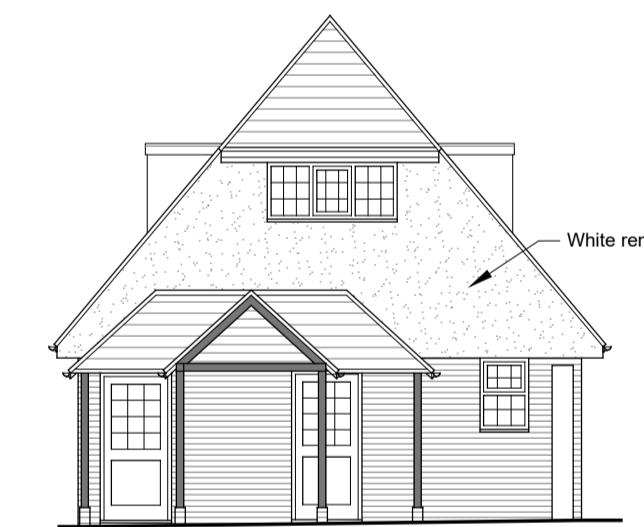

Annexe Front Elevation...

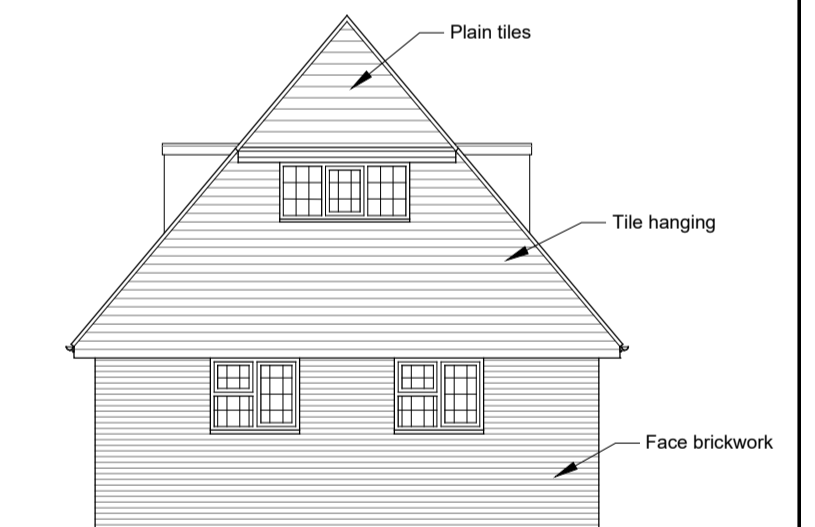

Annexe Rear Elevation...

revision date amendment initials  
**Sonnex Surveying Ltd**

project proposed development at... client: Mr & Mrs Dupont

Haven Manor,  
 Haven Hill,  
 Fairseat

drawing title  
 PLANNING....

Existing Elevations

date: Mar 2021 drawn: BI / NB

scale: 1:100 @A1

drawing no.

21/1513/102A