




Ground Floor Plan  
Scale 1:100

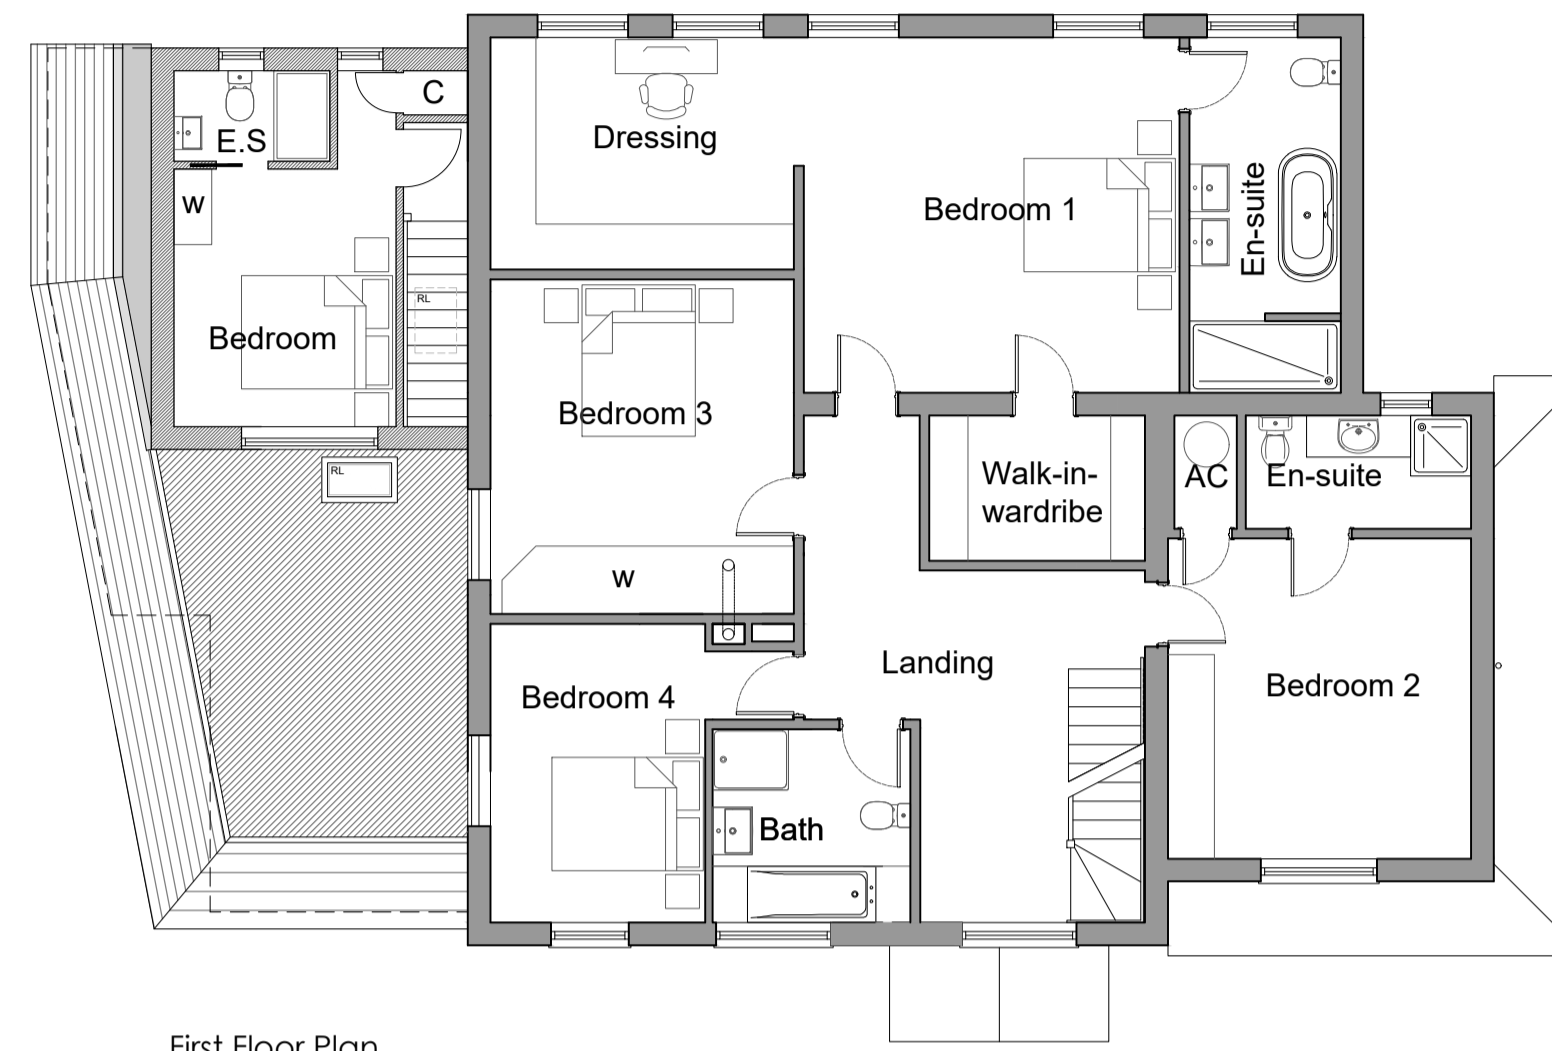

First Floor Plan  
Scale 1:100

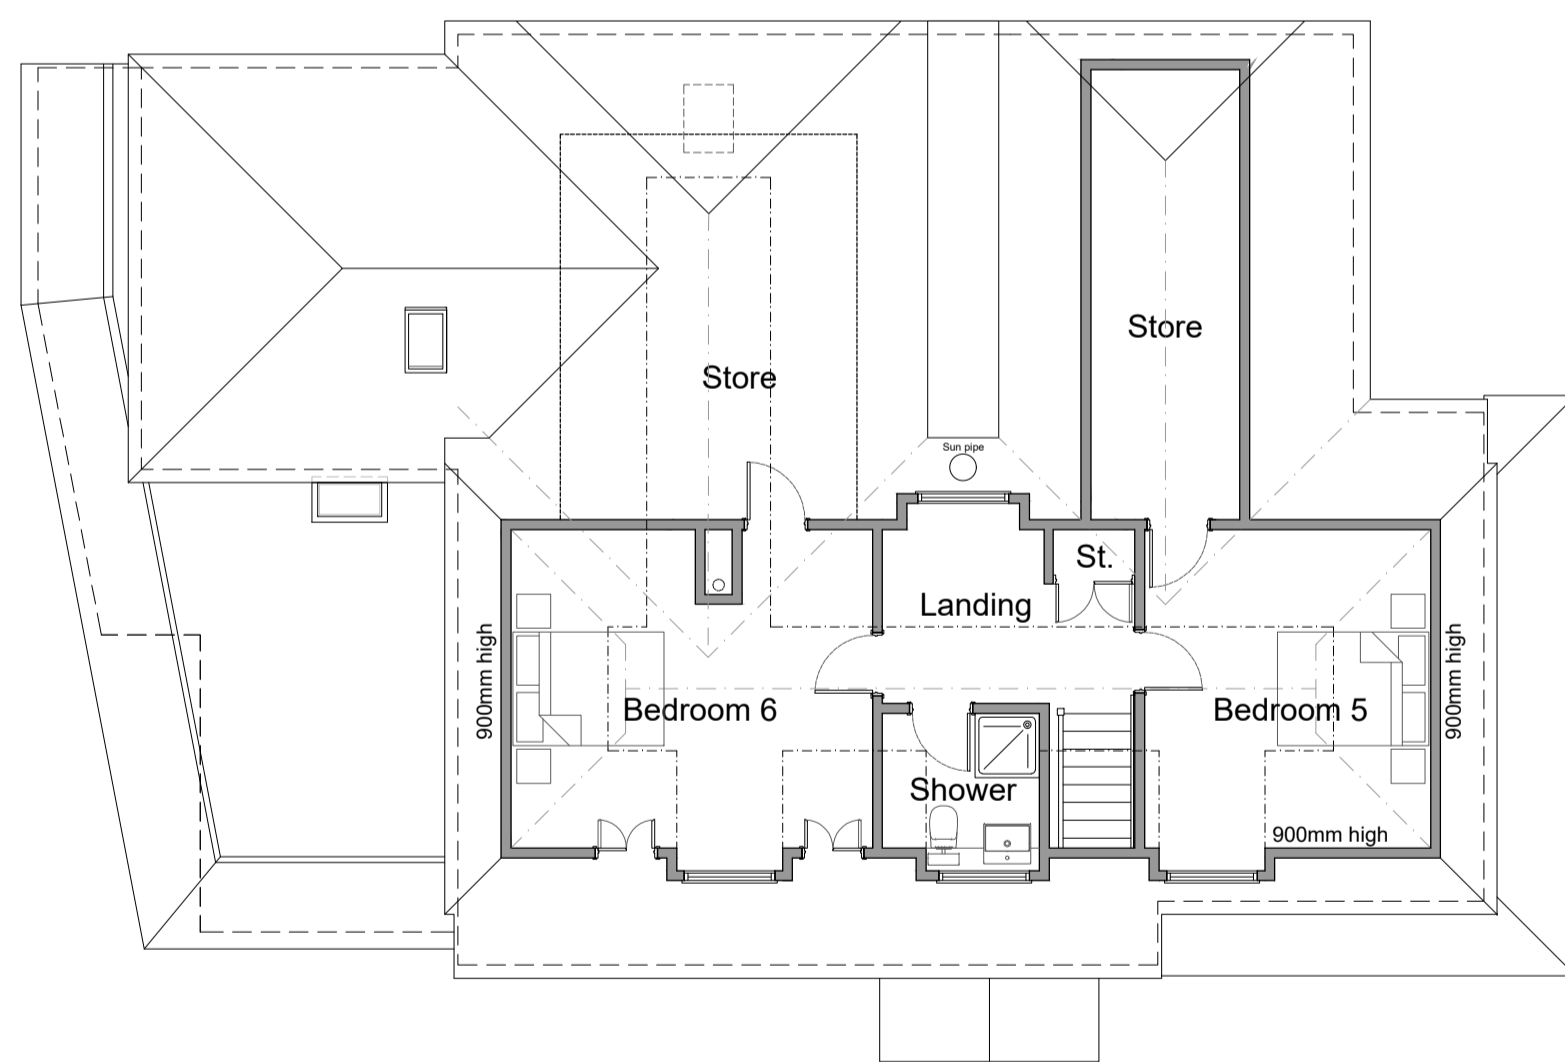

Second Floor Plan  
Scale 1:100

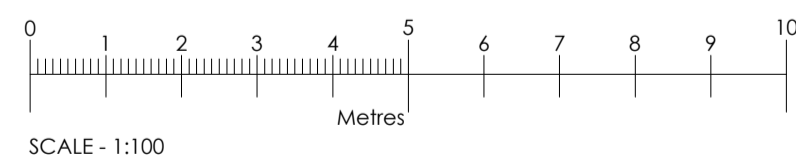

Roof Plan  
Scale 1:100

Rev	Date	Comments
-----	------	----------

# PLANNING

Client  
Mr & Mrs Bates

Project  
Proposed Annexe extension at  
8 Carrick Drive  
Sevenoaks  
TN13 3BA

Title  
Floor Plans  
As Proposed

Project No. **5129** Date  
September 2021

Drawing No. **5129-PD-11** Revision

Scale **1:100@A1** Drawn **AW**  
Check **PH**