




Ground Floor Plan
Scale 1:100

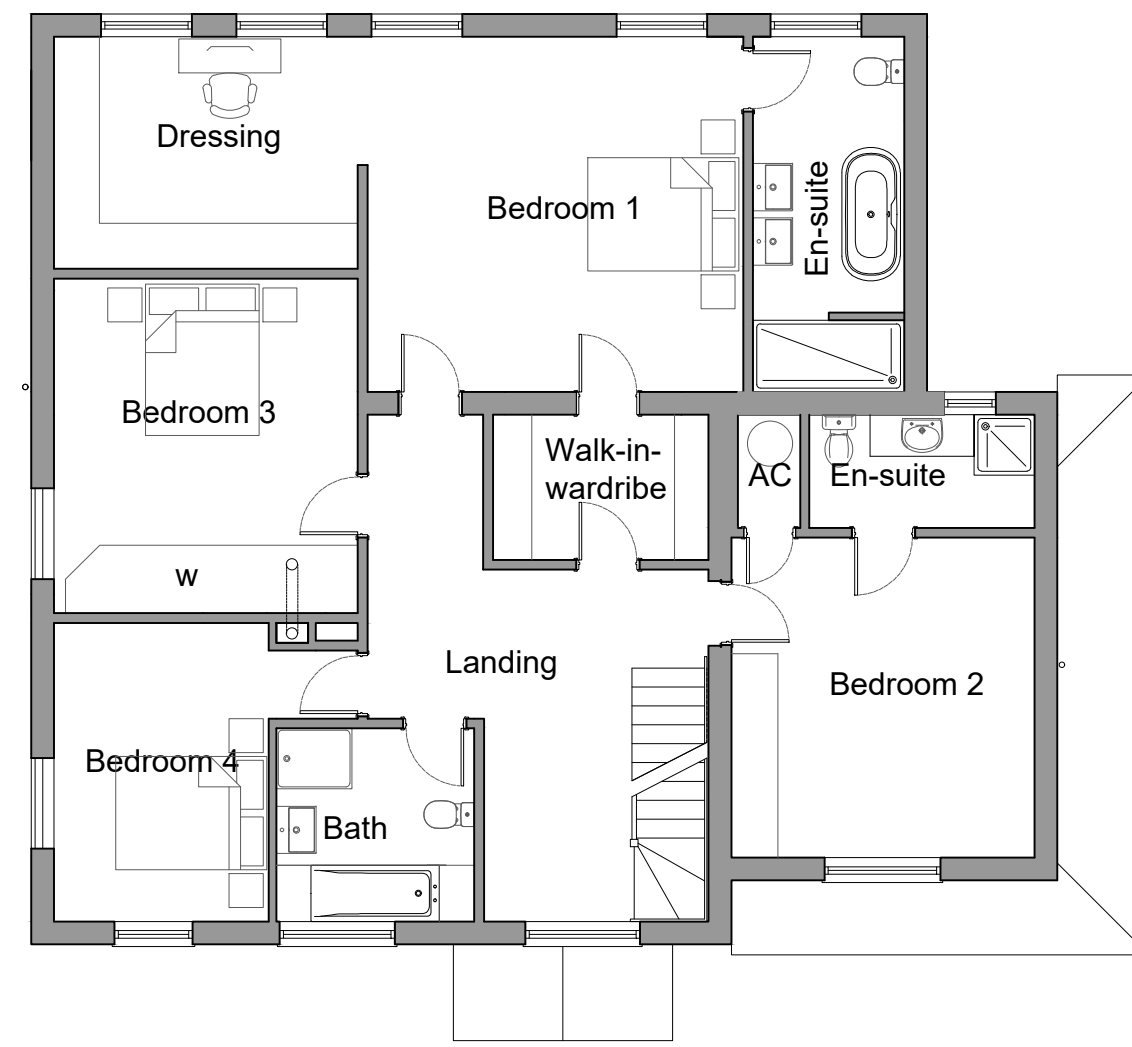

First Floor Plan
Scale 1:100

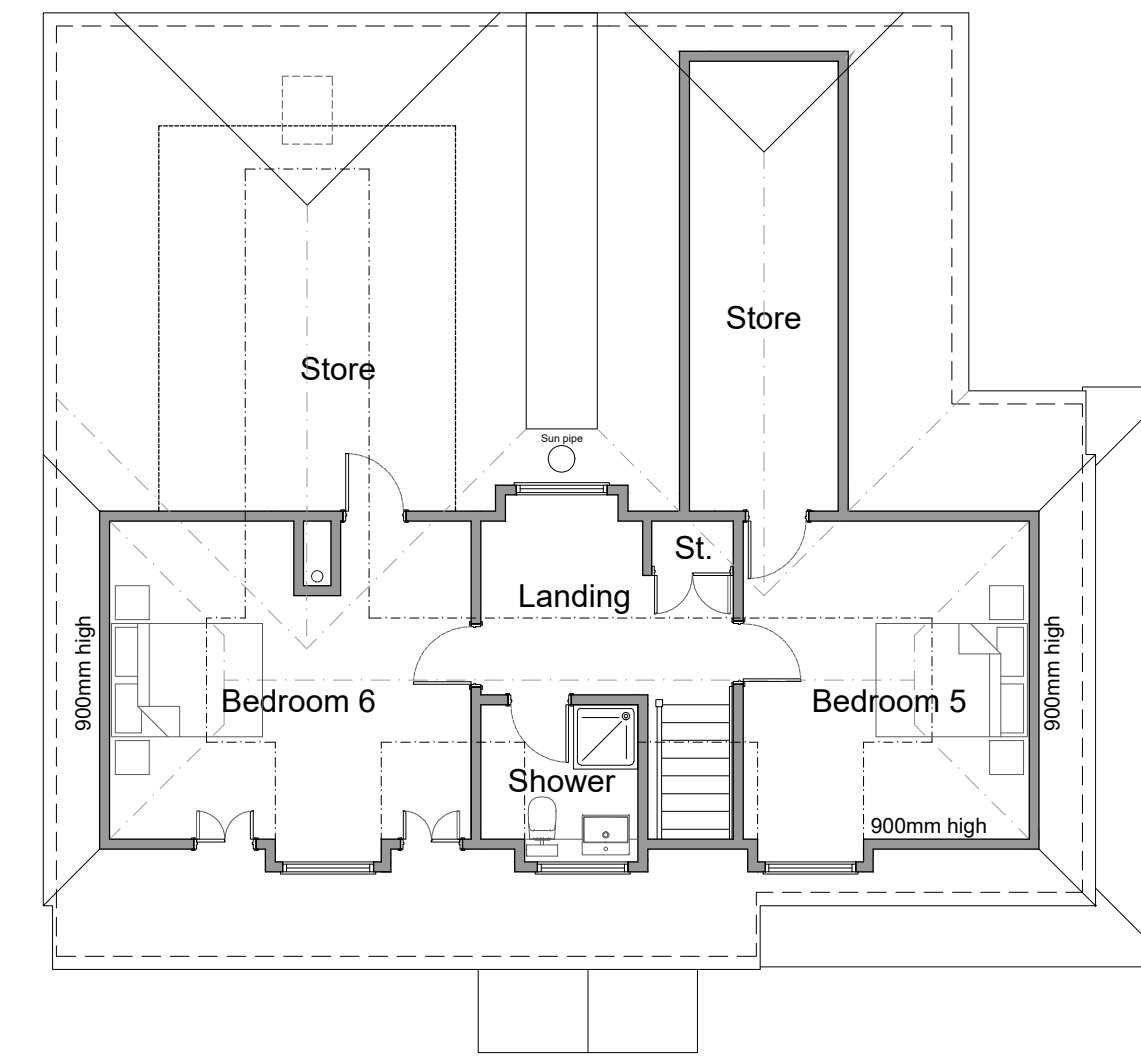


Second Floor Plan
Scale 1:100

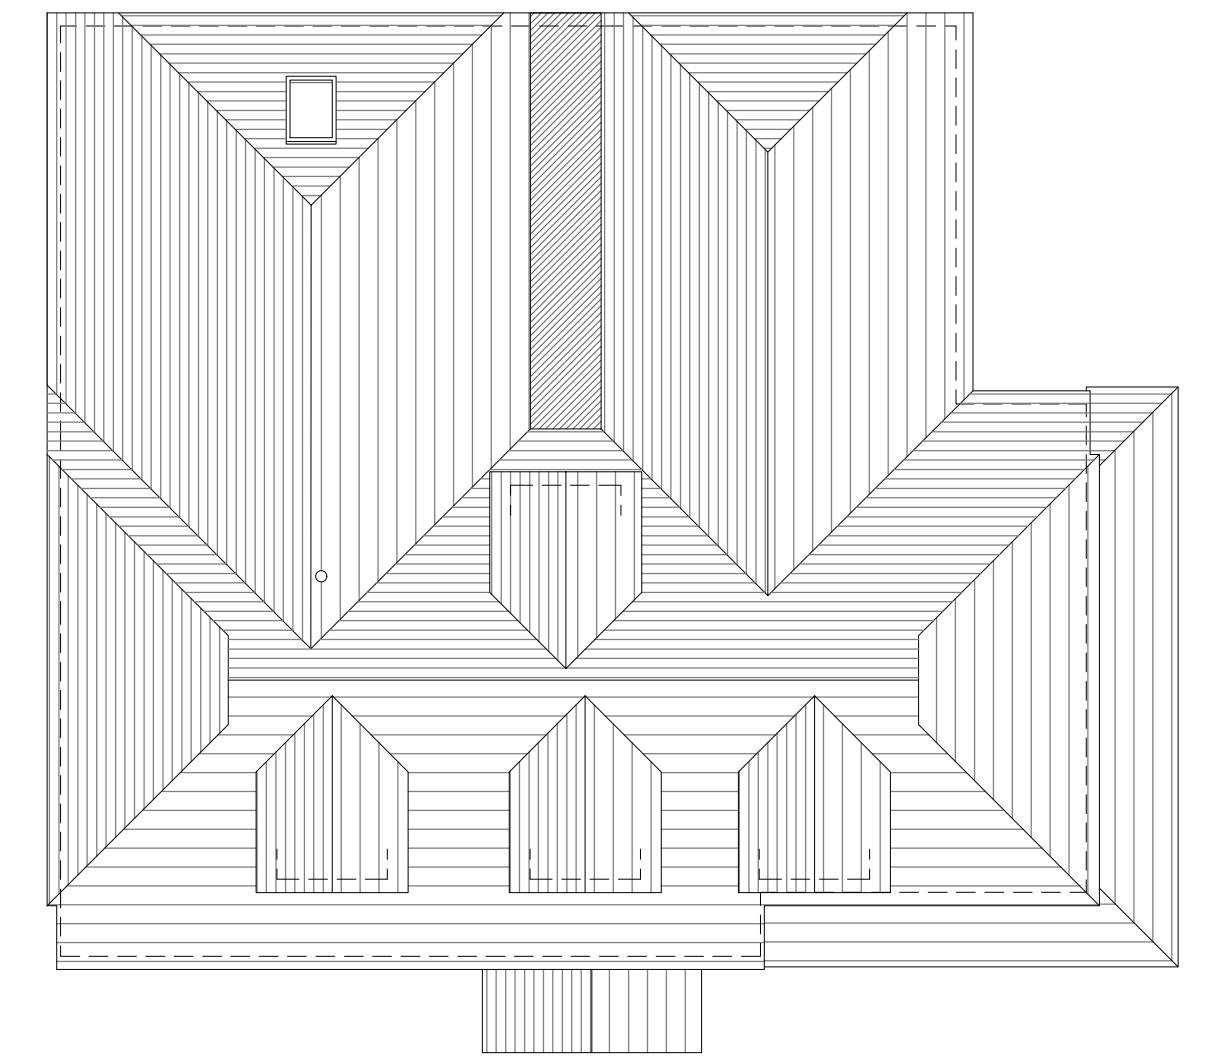

Roof Plan
Scale 1:100



Front Elevation
Scale 1:100

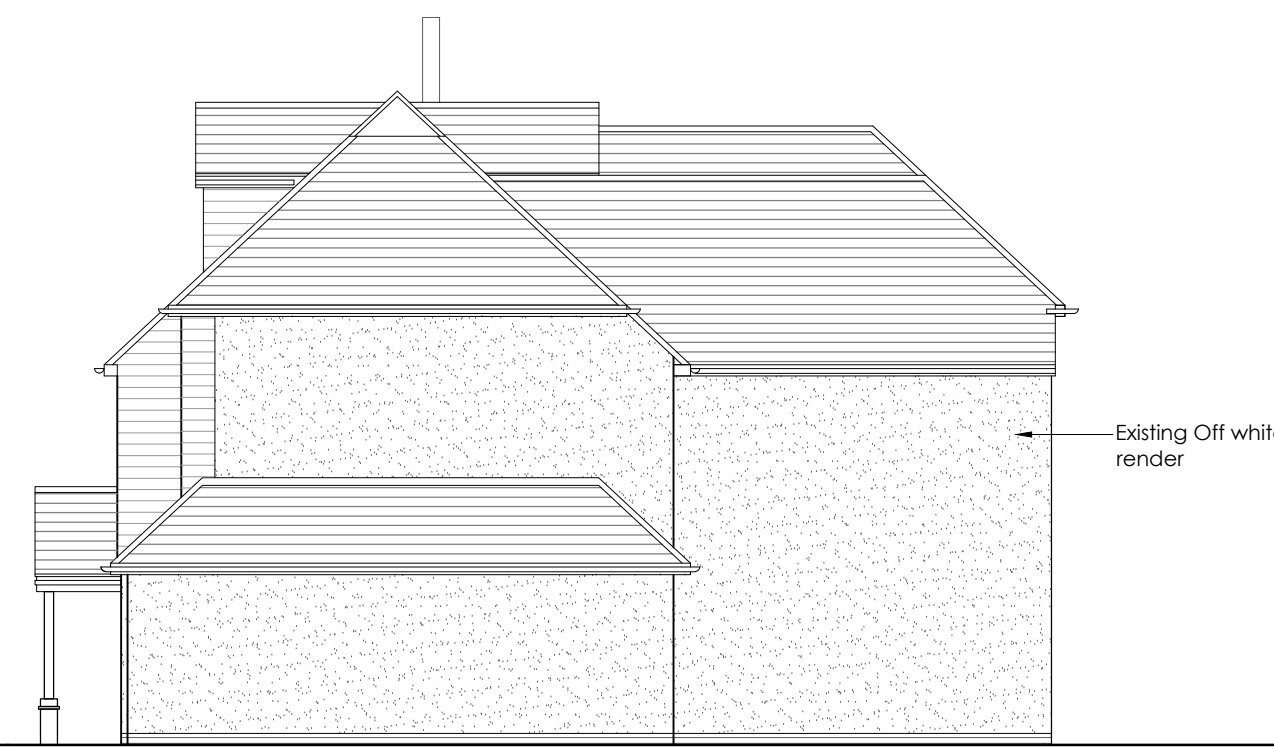


Side Elevation (South East)
Scale 1:100



Rear Elevation
Scale 1:100




Side Elevation (North west)
Scale 1:100

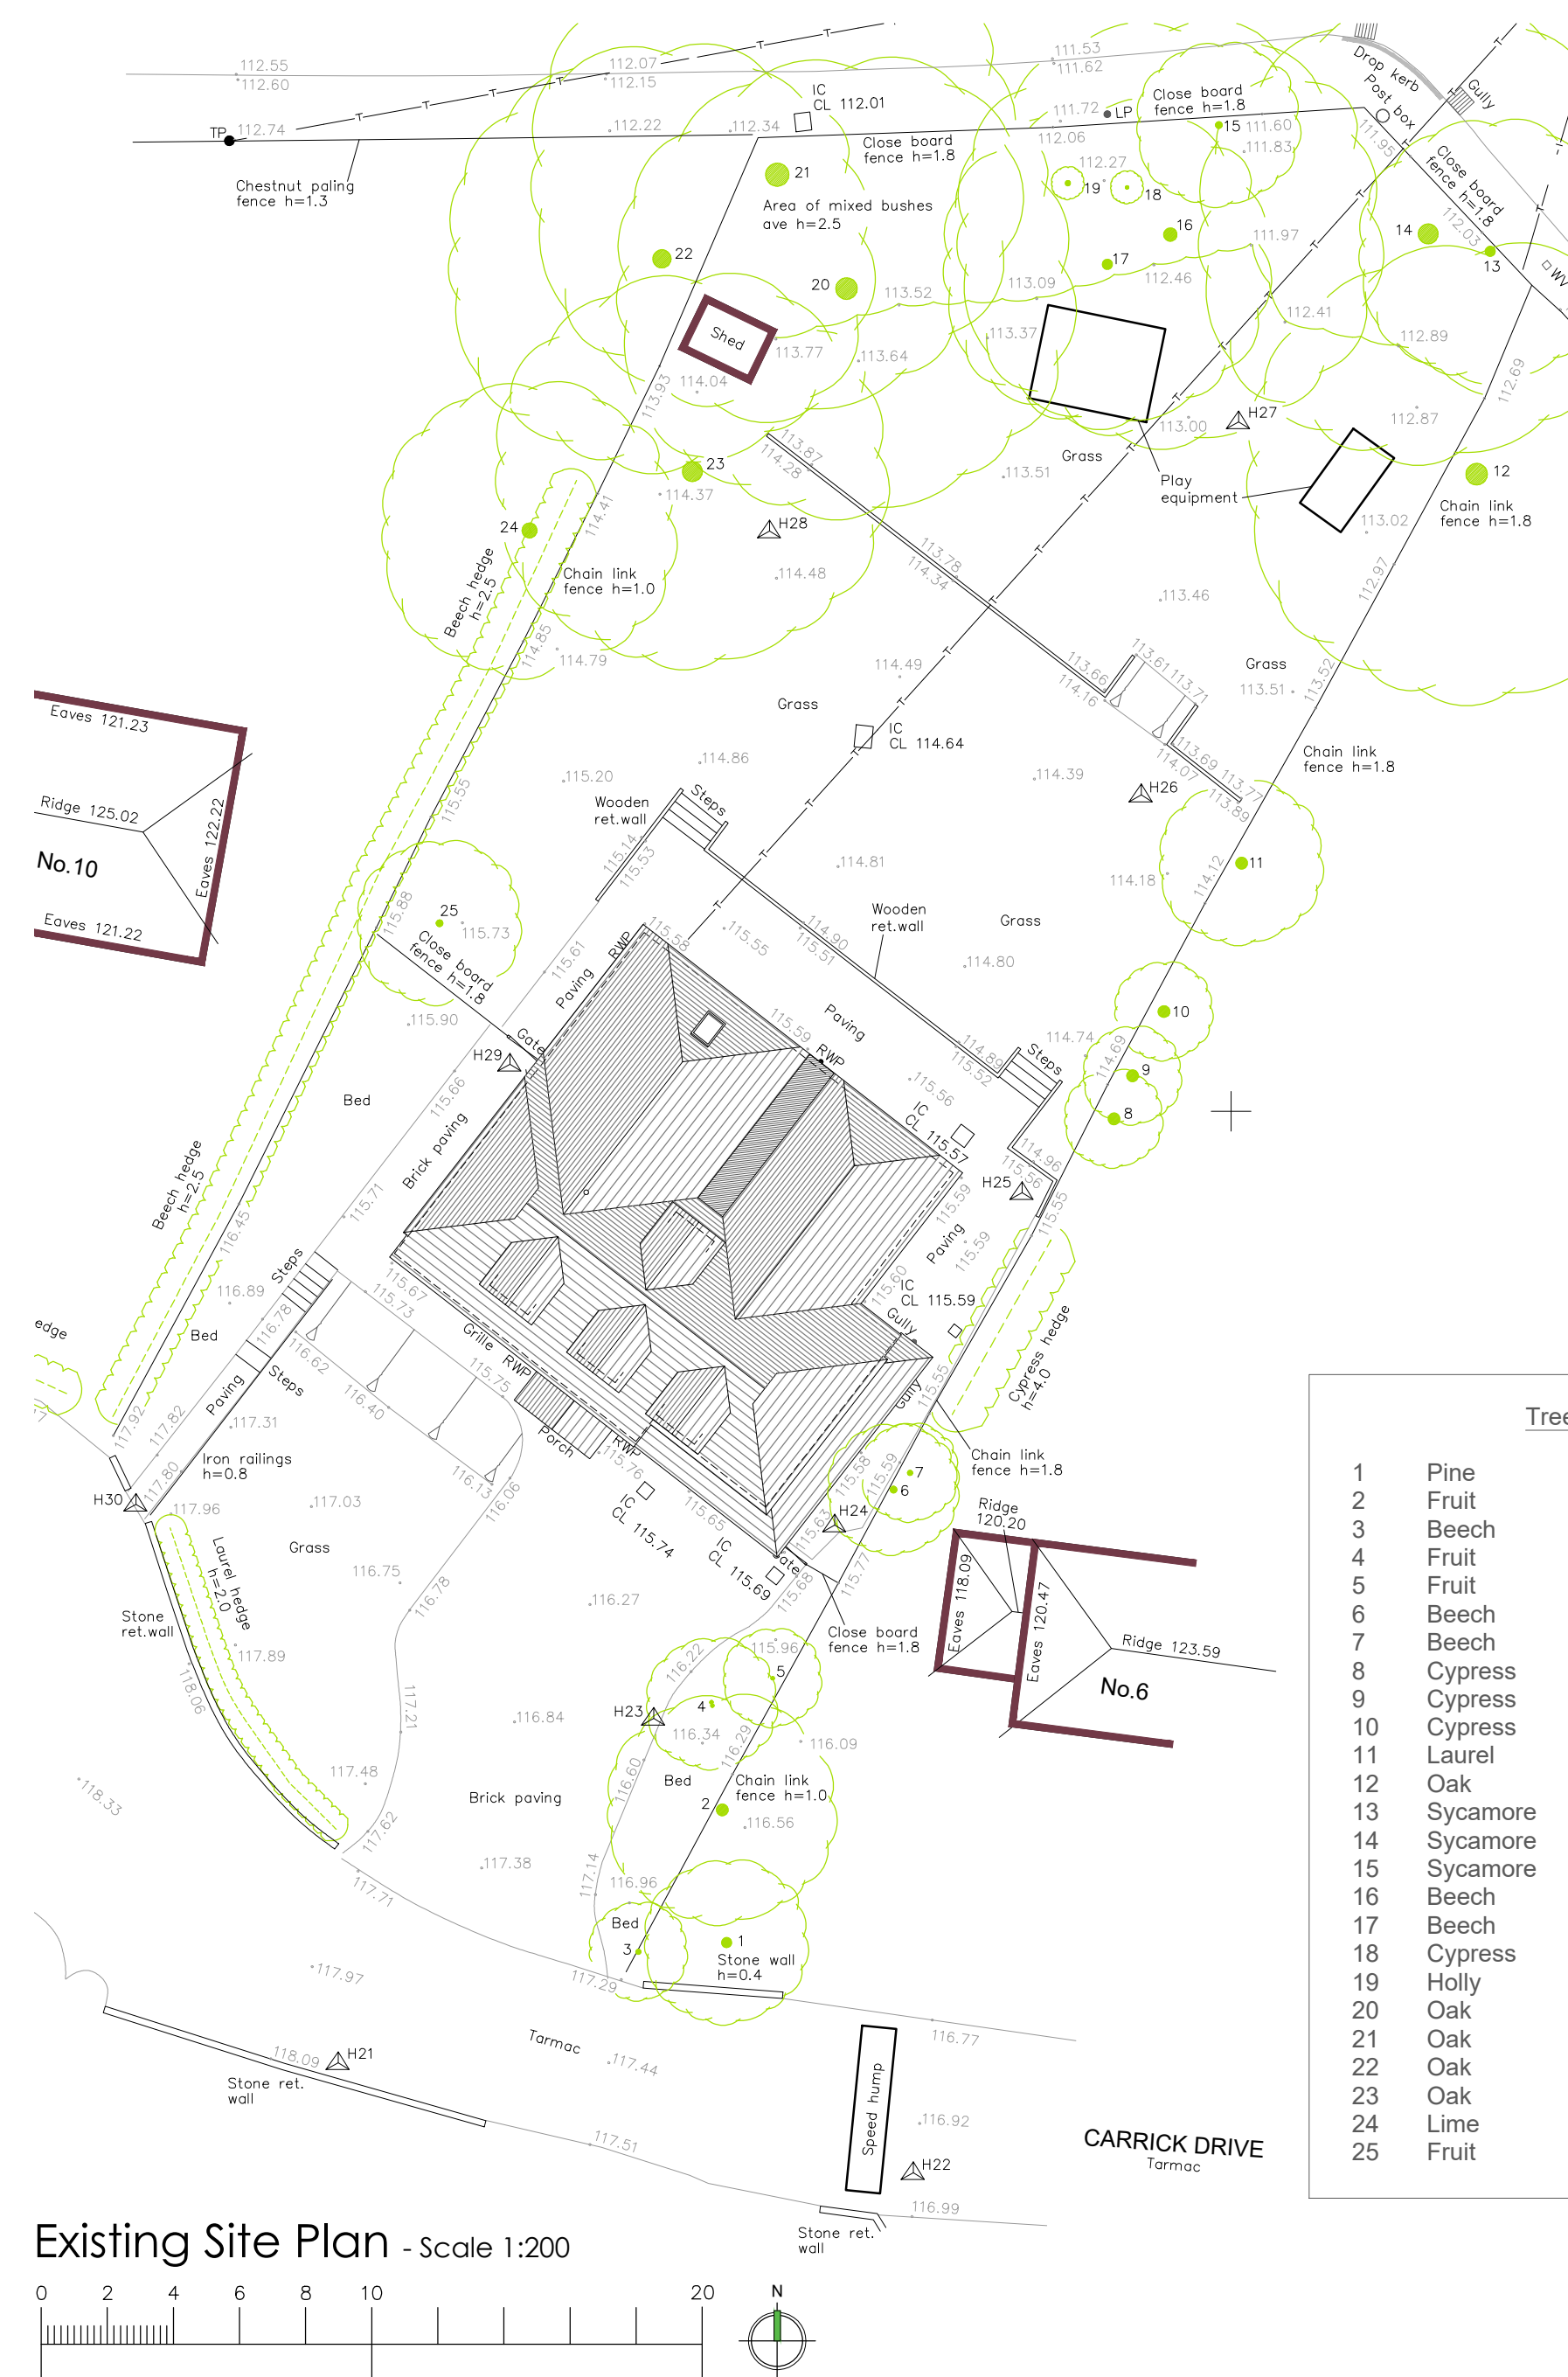

Existing Site Plan - Scale 1:200



Site Location Plan - Scale 1:1250

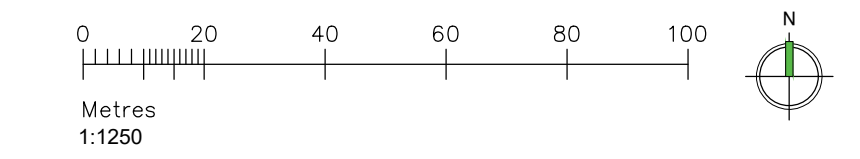

Rev	Date	Comments
-----	------	----------

PLANNING

Client
Mr & Mrs Bates


Project
Proposed Annexe Extension at
8 Carrick Drive
Sevenoaks
TN13 3BA

Title
Site Location Plan, Site Plan, Floor Plans
& Elevations
As Existing

Project No. **5129** Date
September 2021

Drawing No. **5129-PD-10** Revision

Scale **As stated @ A1** Drawn **AW**
Check **PH**

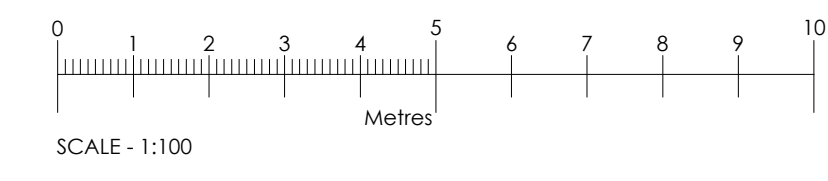

SCALE - 1:100