

figured dimensions only to be used.
 all dimensions to be checked on site.
 copyright reserved.
 all materials and workmanship to be
 to current british standards and codes
 of practice.

Indicates Barn Owl Trust Tree Barn Owl Nest Box. Nest box secured to tree with supplied tree hanging kit min 3m high above ground level. Nest box to be positioned on tree trunk so that hole is clearly visible from adjacent paddock/field. Adjacent branches that may obscure view of hole to be removed.

Indicates Existing Trees

Indicates existing security lights fixed at high level on existing barns directed towards the ground controlled by PIR. It is not proposed to install any new external lighting.

Indicates Existing post and Rail Fence and Sleeper Retaining Wall


Indicates Stock Fence to protect new hedging whilst maturing. Stock fence to be removed when hedge has matured.

Indicates new hedge planted from farm hedging mix consisting of stock proof plant/whips planted at 5 plants per meter (plants at 33cm centres in 2 staggered rows 40cm apart). Plants to consist 50% Hawthorn, 10% Red Dogwood, 10% Hazel, 10% Wayfaring and 10% Guelder Rose.



Indicates Existing Trees

Indicates C J Wildlife Miramare Natural Roost Bat Box. Bat box secured to tree with SS wire between 2-5m above ground level. Bat box to be orientated so that it faces South or Southwest.

Indicates 2 No RSPB Sparrow Terrace Nest Boxes. Nest boxes fixed to existing barn between 2-4m above ground level. Nest boxes to be orientated so that facing between North to East.

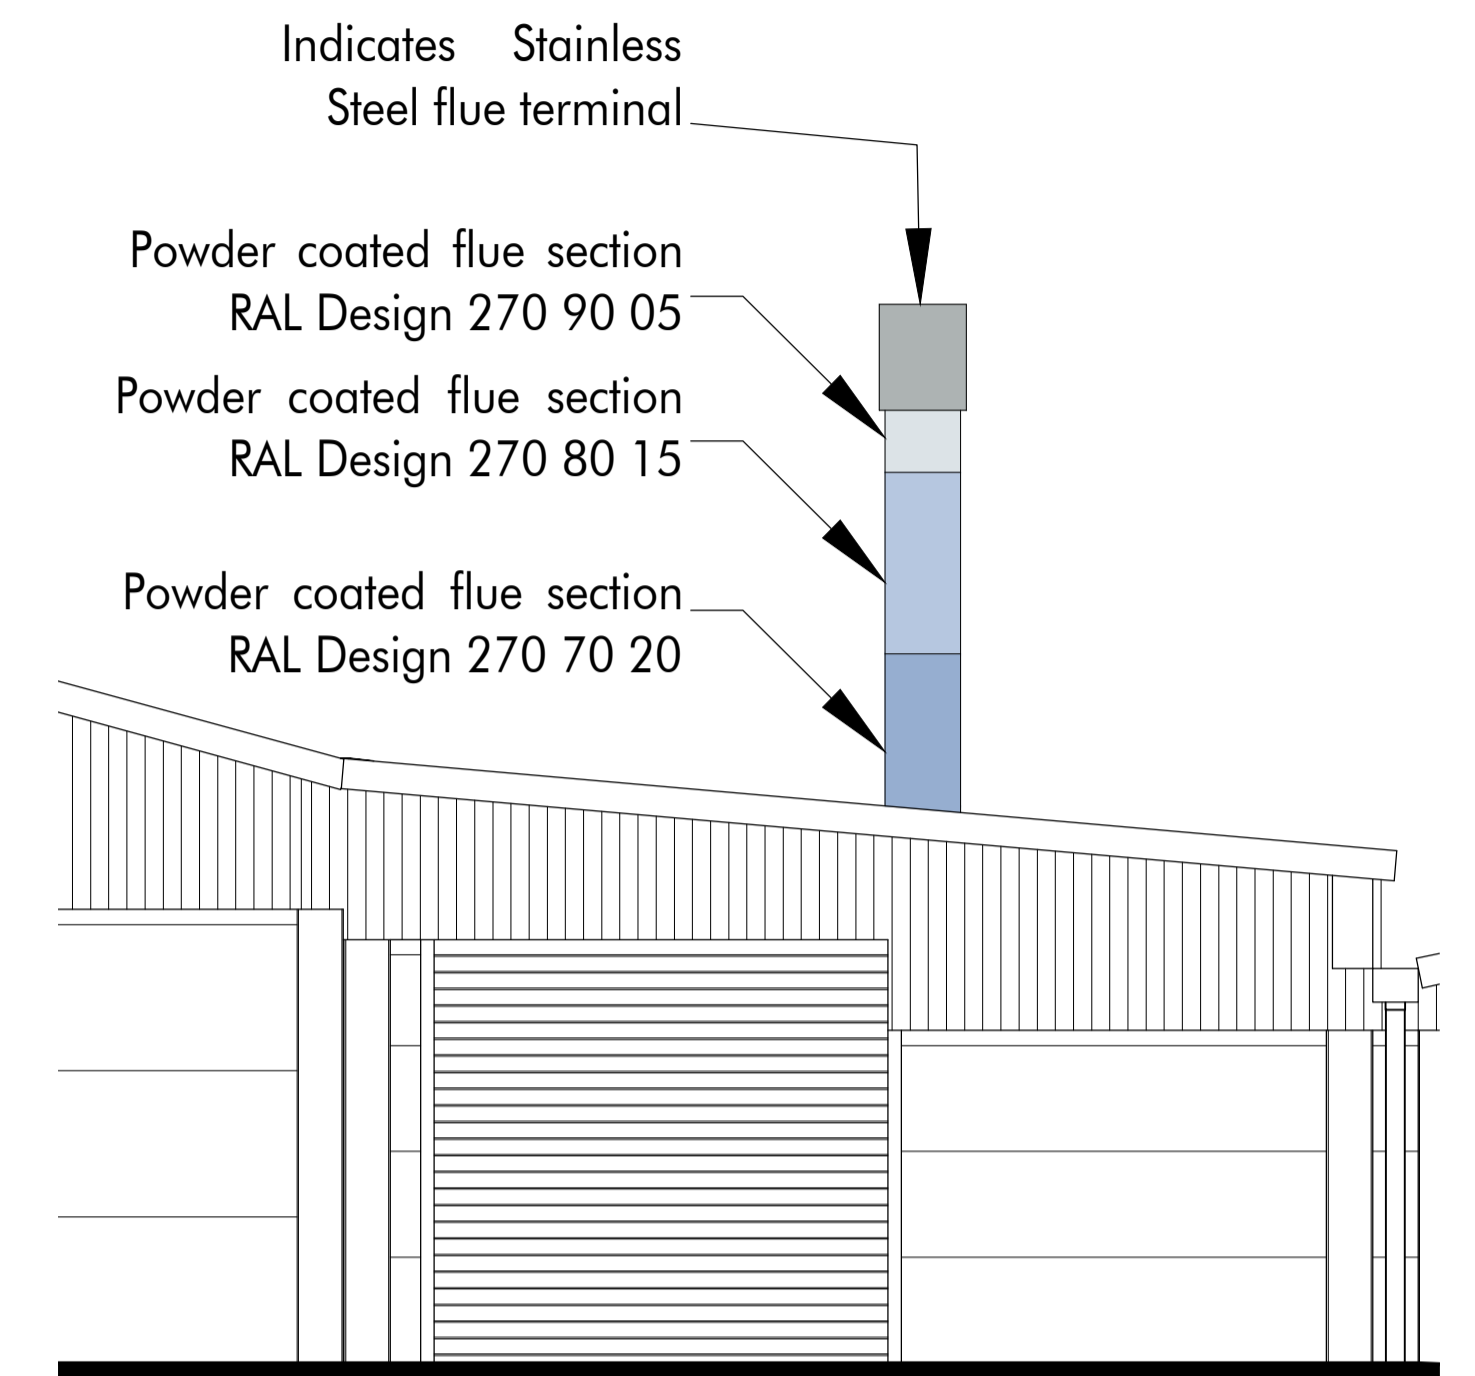


Part South Elevation

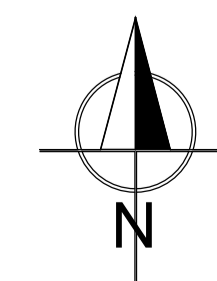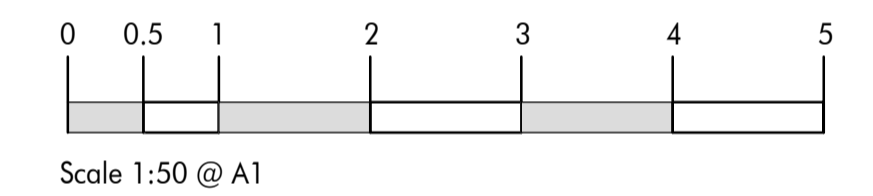

Site Plan



Scale 1:200 @ A1

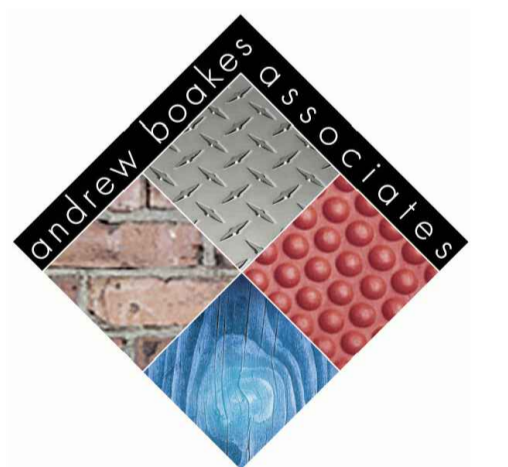

chartered architect

T: 01732 356972
 E: aba@abaarchitect.com
 W: abaarchitect.com

andrew bookes associates ltd registration number 438037

job title
 Sevton Farm
 Powder Mill Lane
 Hildenborough
 Kent

drawing title
 Information for
 Planning Conditions
 scale As Shown@A1 date Oct 21

846/15