




northeast elevation

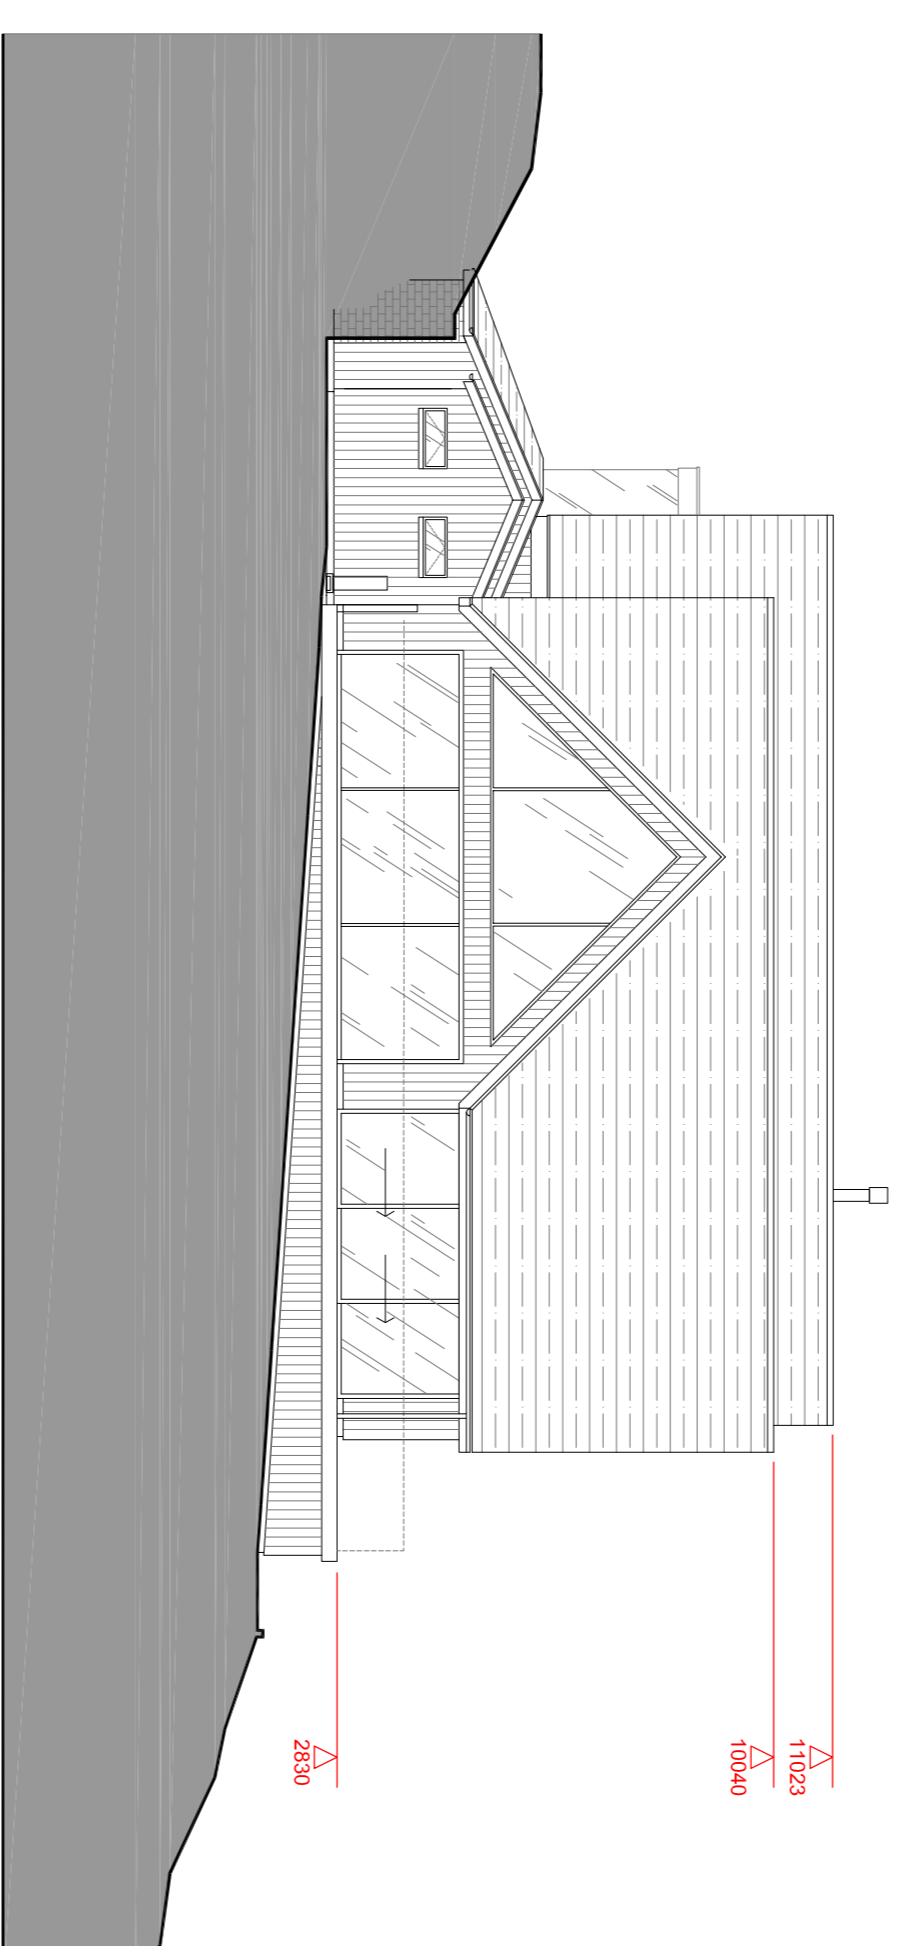

northwest elevation

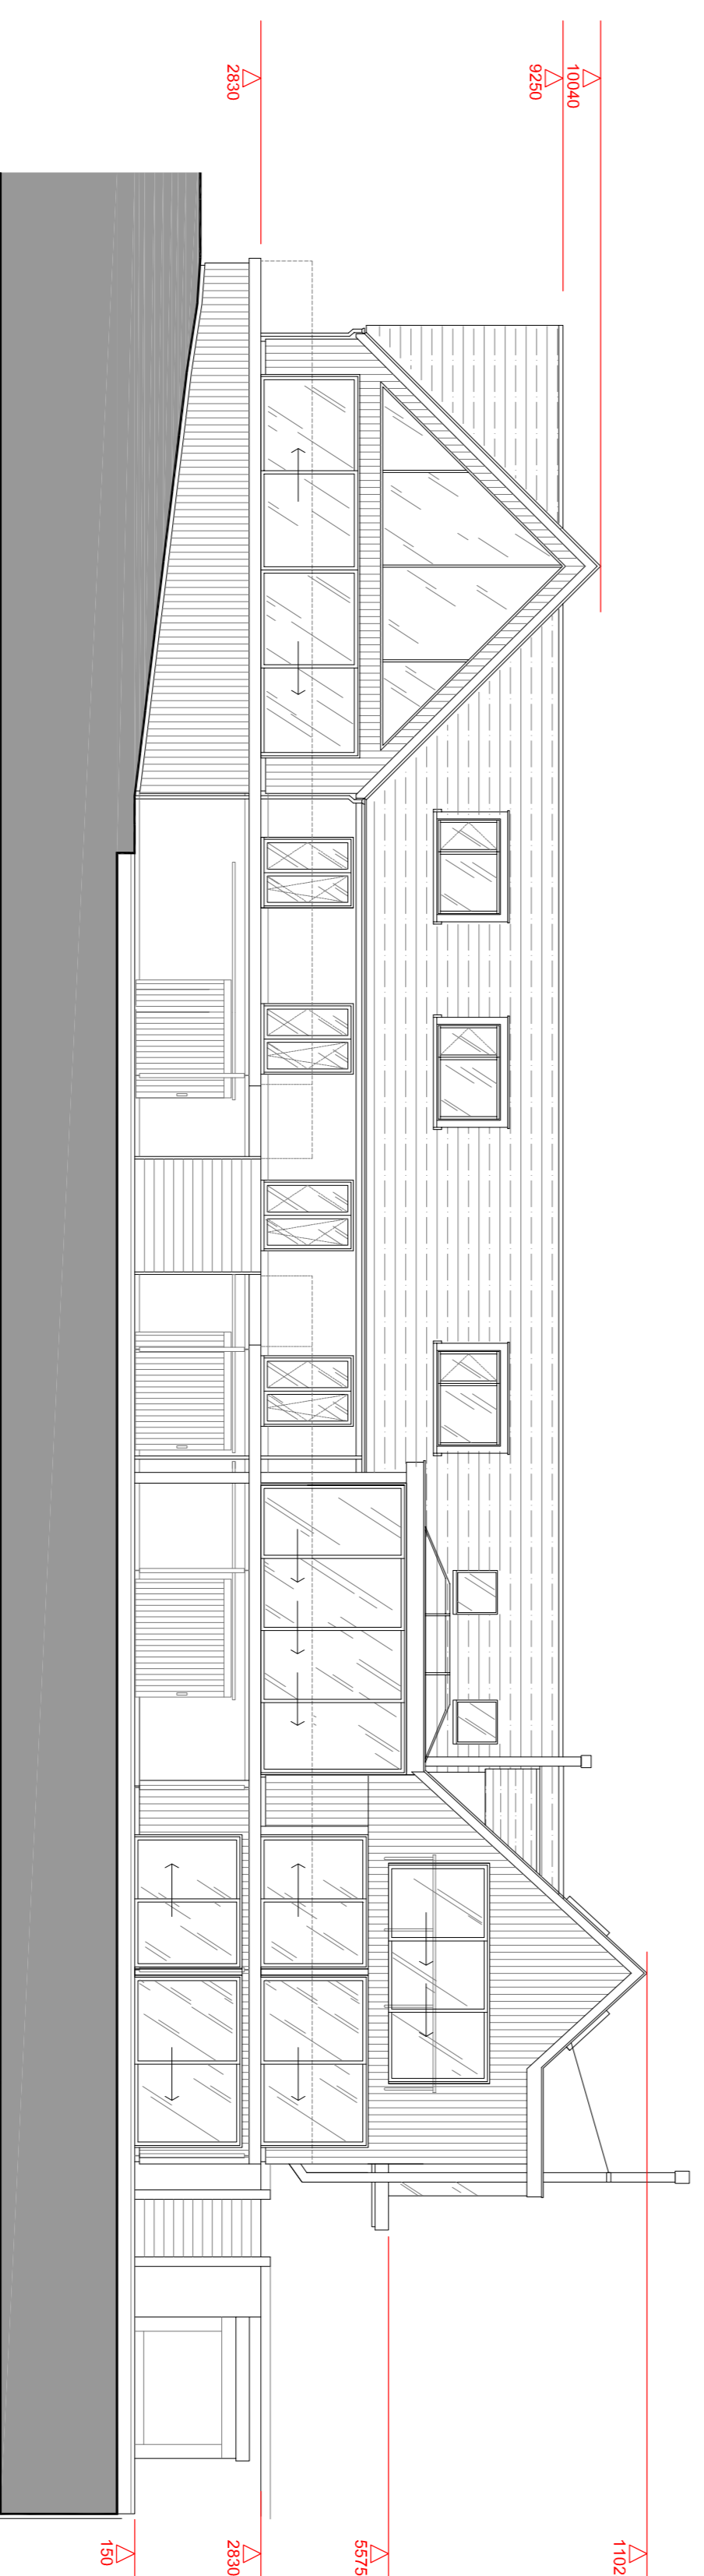

southwest elevation

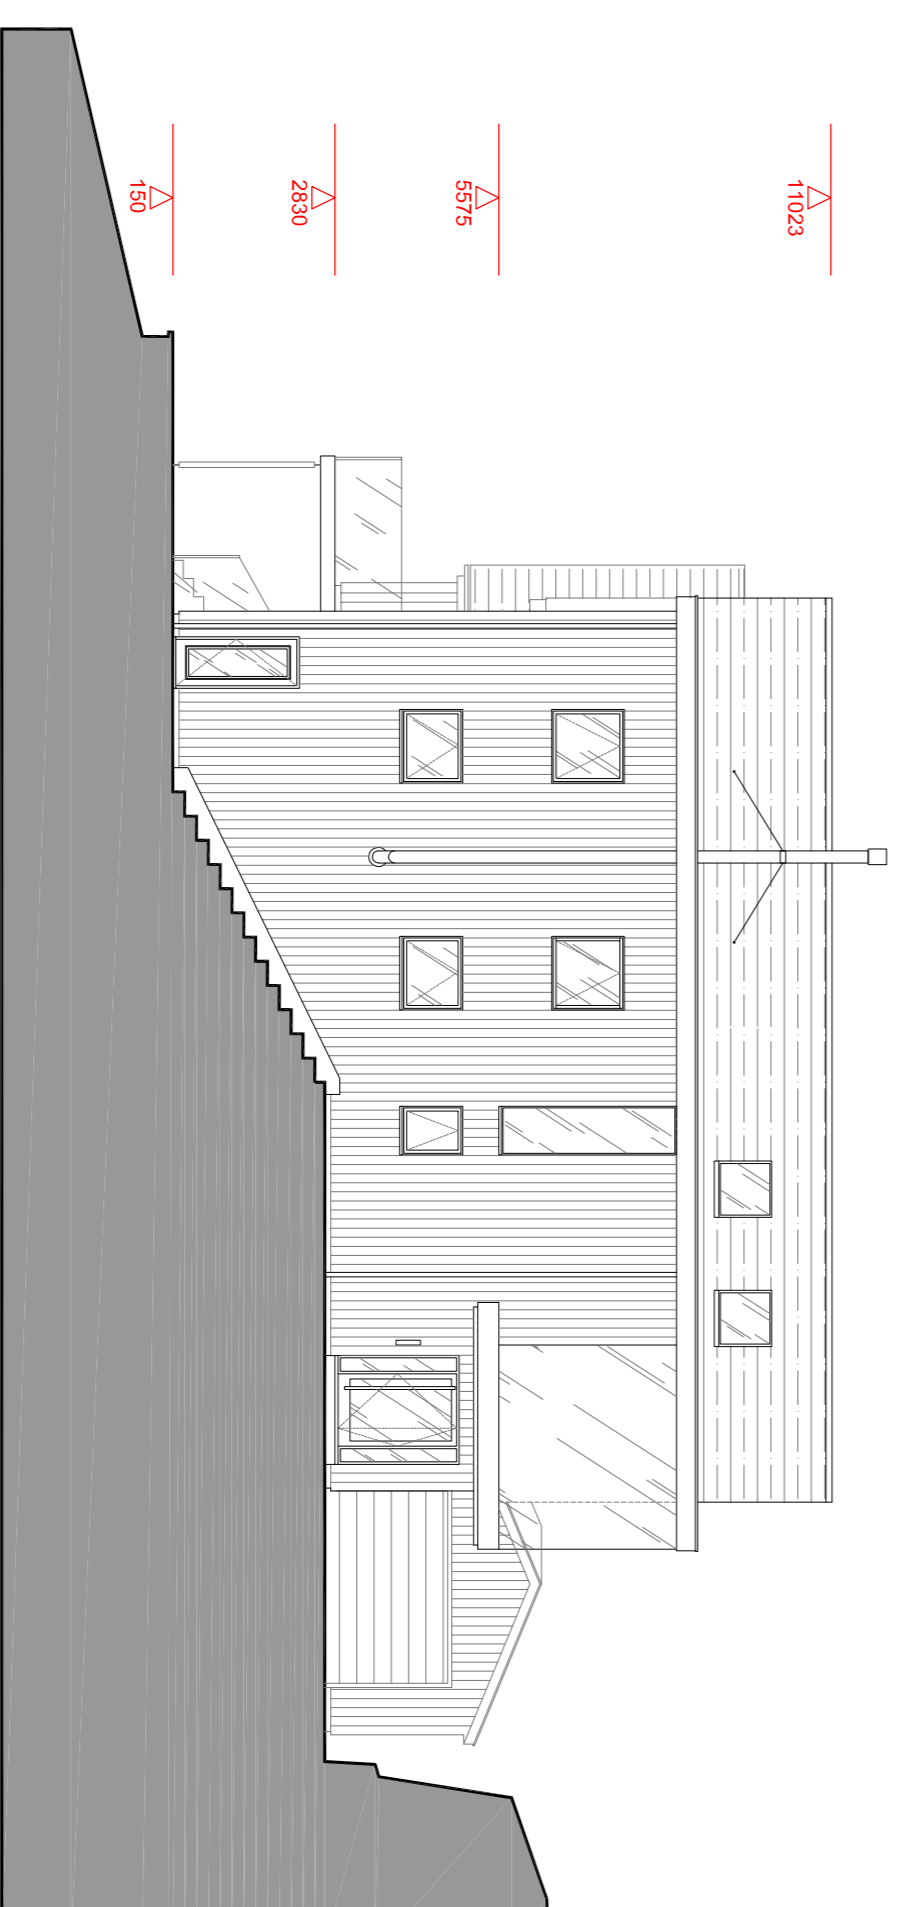

southeast elevation

**READ IN CONJUNCTION WITH KH21-GA03 NMA**

REVISIONS	DATE	BY



Manley Design & Construction Ltd  
The Old Farmhouse  
Middle Washhope, Craven Arms  
Shropshire  
SY7 9JL

- Preliminary
- Tender
- Contract
- As Built

PROJECT TITLE  
**Mr & Mrs Briggs -  
Kiln House**  
Knowlegate  
Ludlow -  
Shropshire  
SY8 3AJ

DRAWING TITLE  
**Proposed Elevations**

SCALE DRAWN DATE  
1:125@A1 mja 13.09.21  
DRAWING NUMBER REVNO.

**KH21 GA04 NMA**