




NOTES:
ALL DIMENSIONS IN MILLIMETRES.
DO NOT SCALE FROM DRAWING

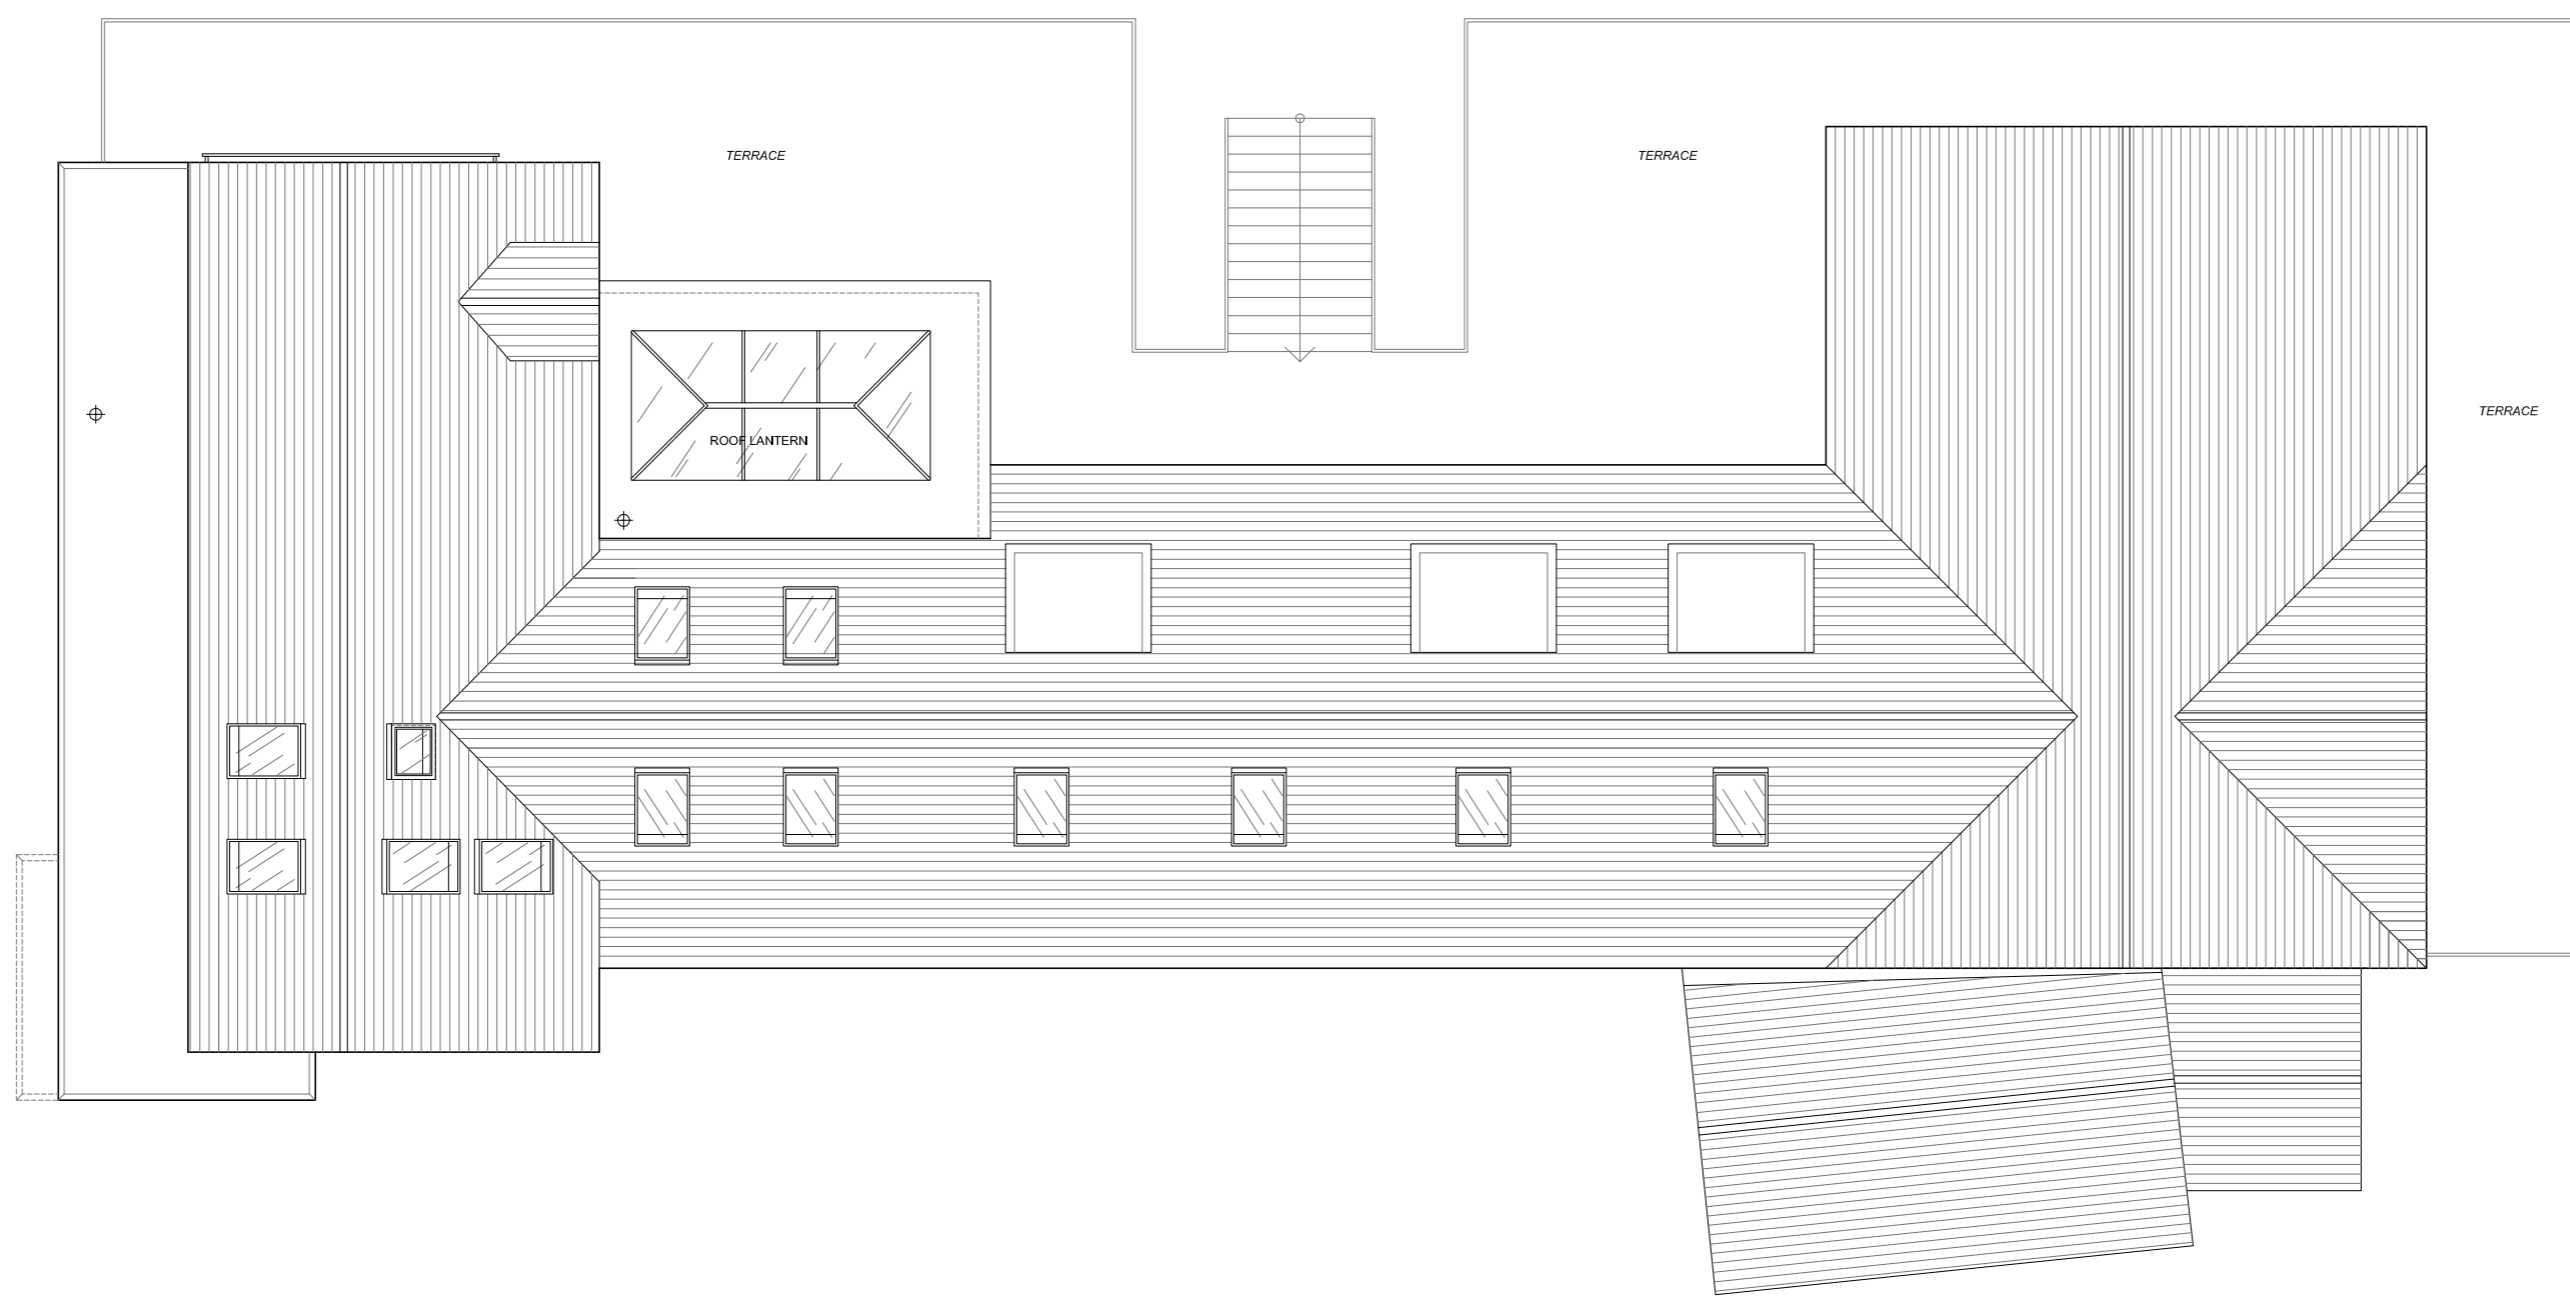


Roof plan

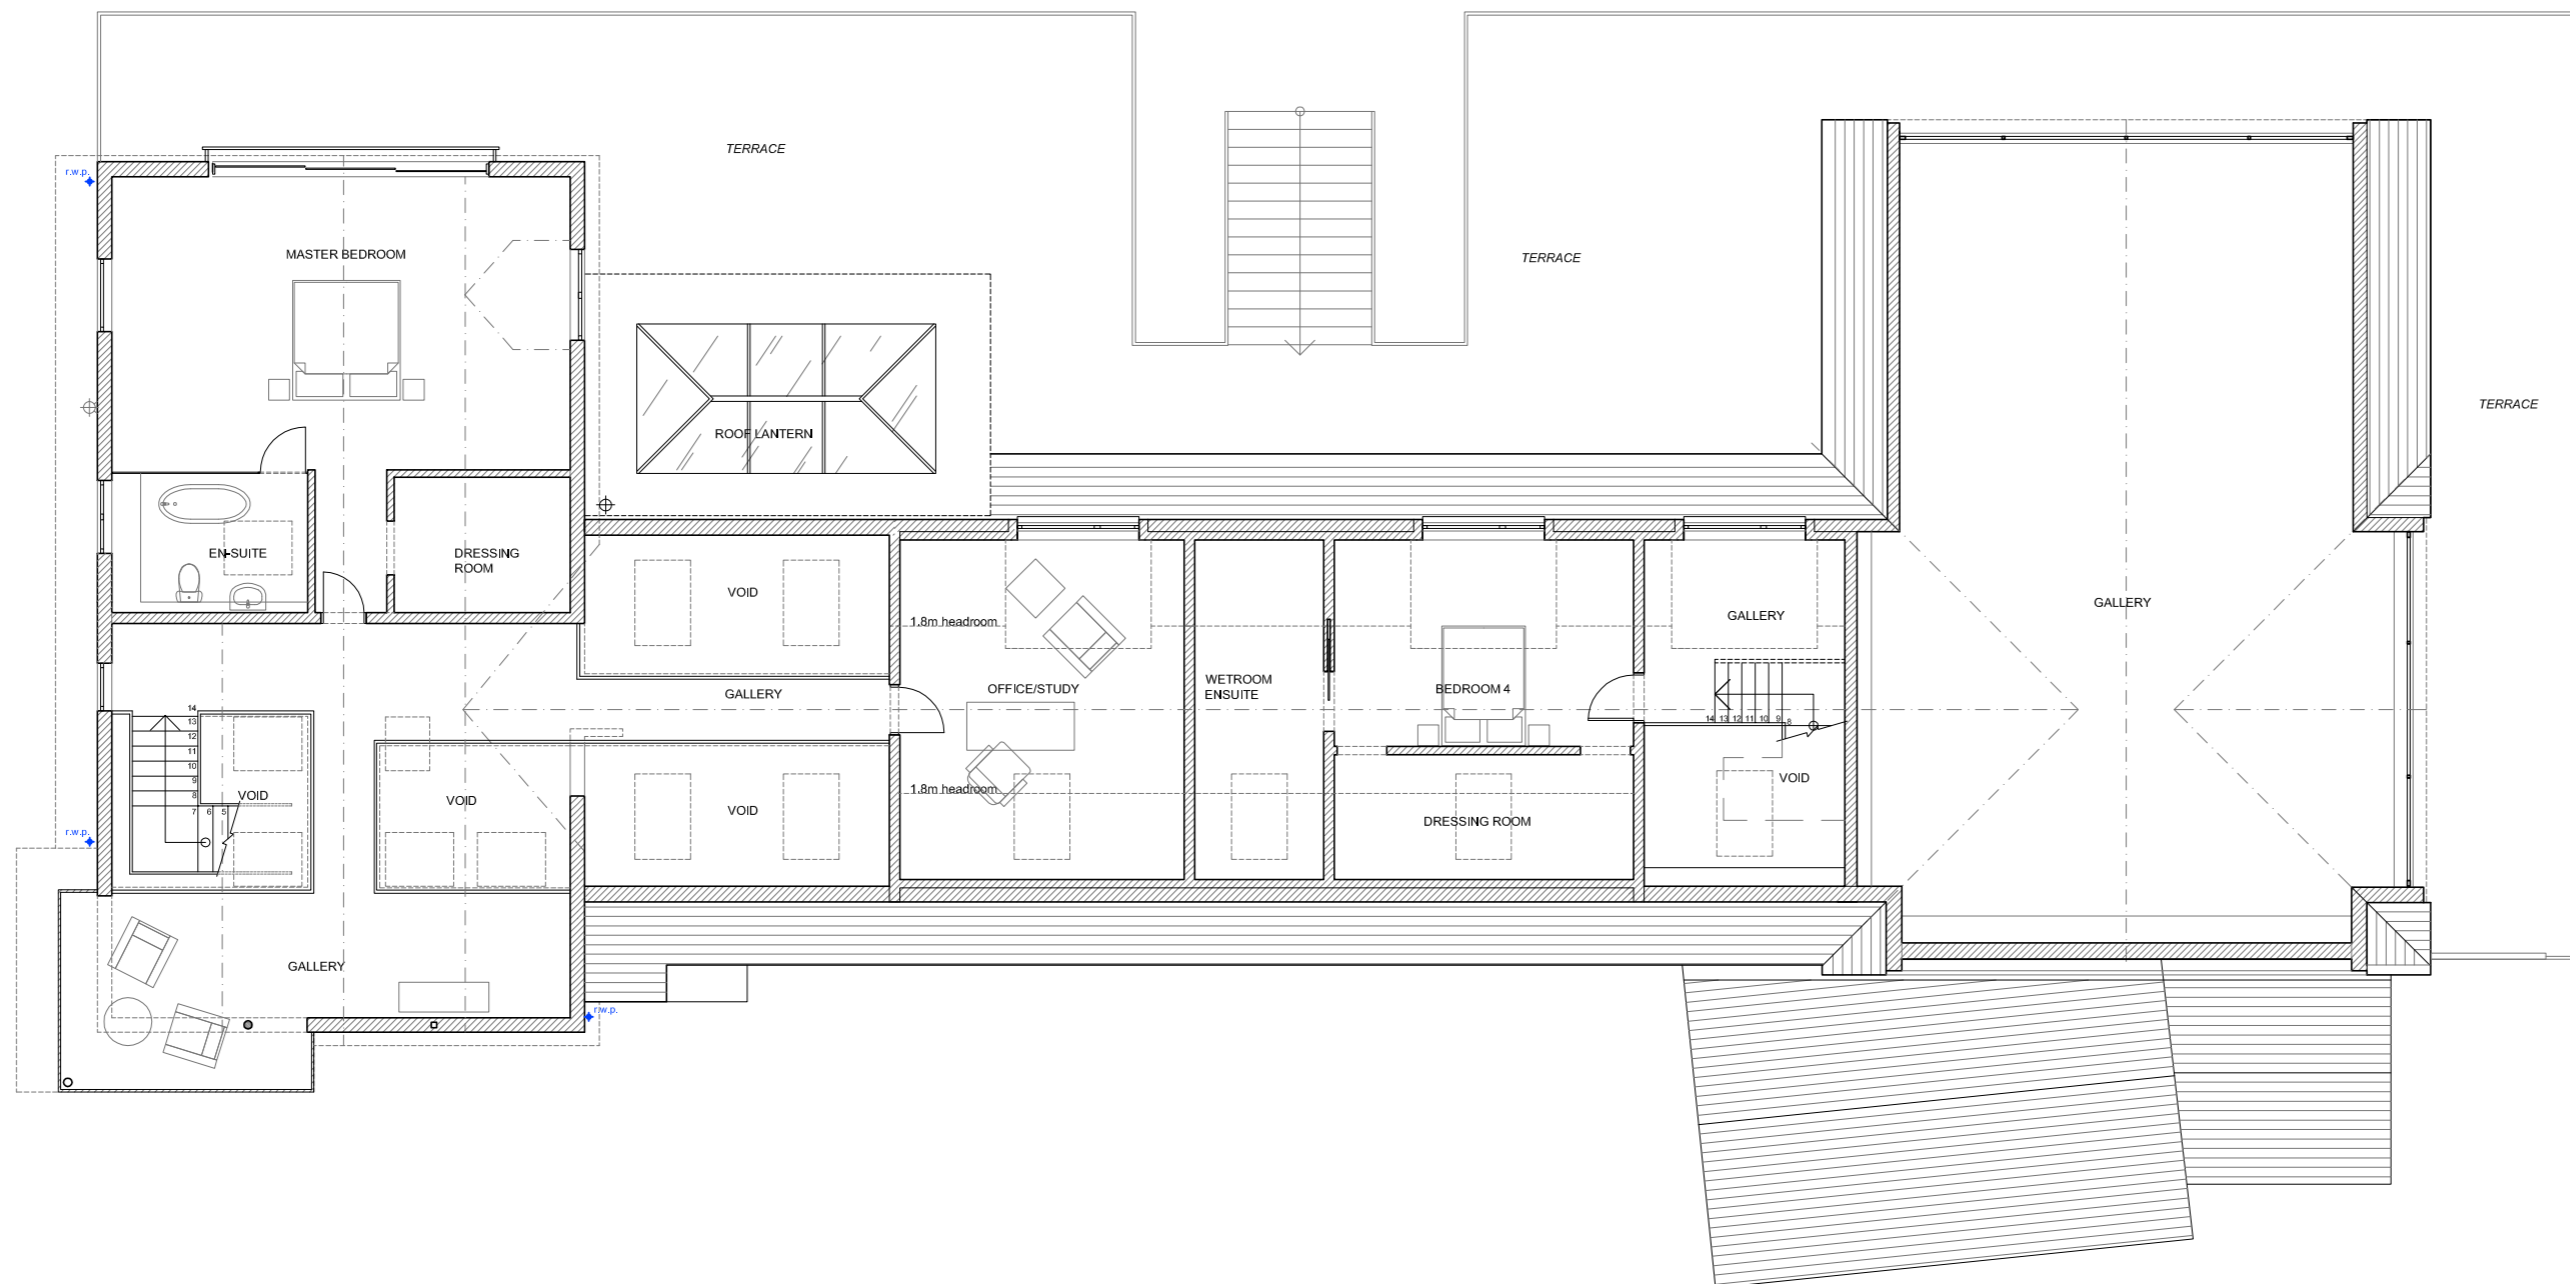

first floor plan

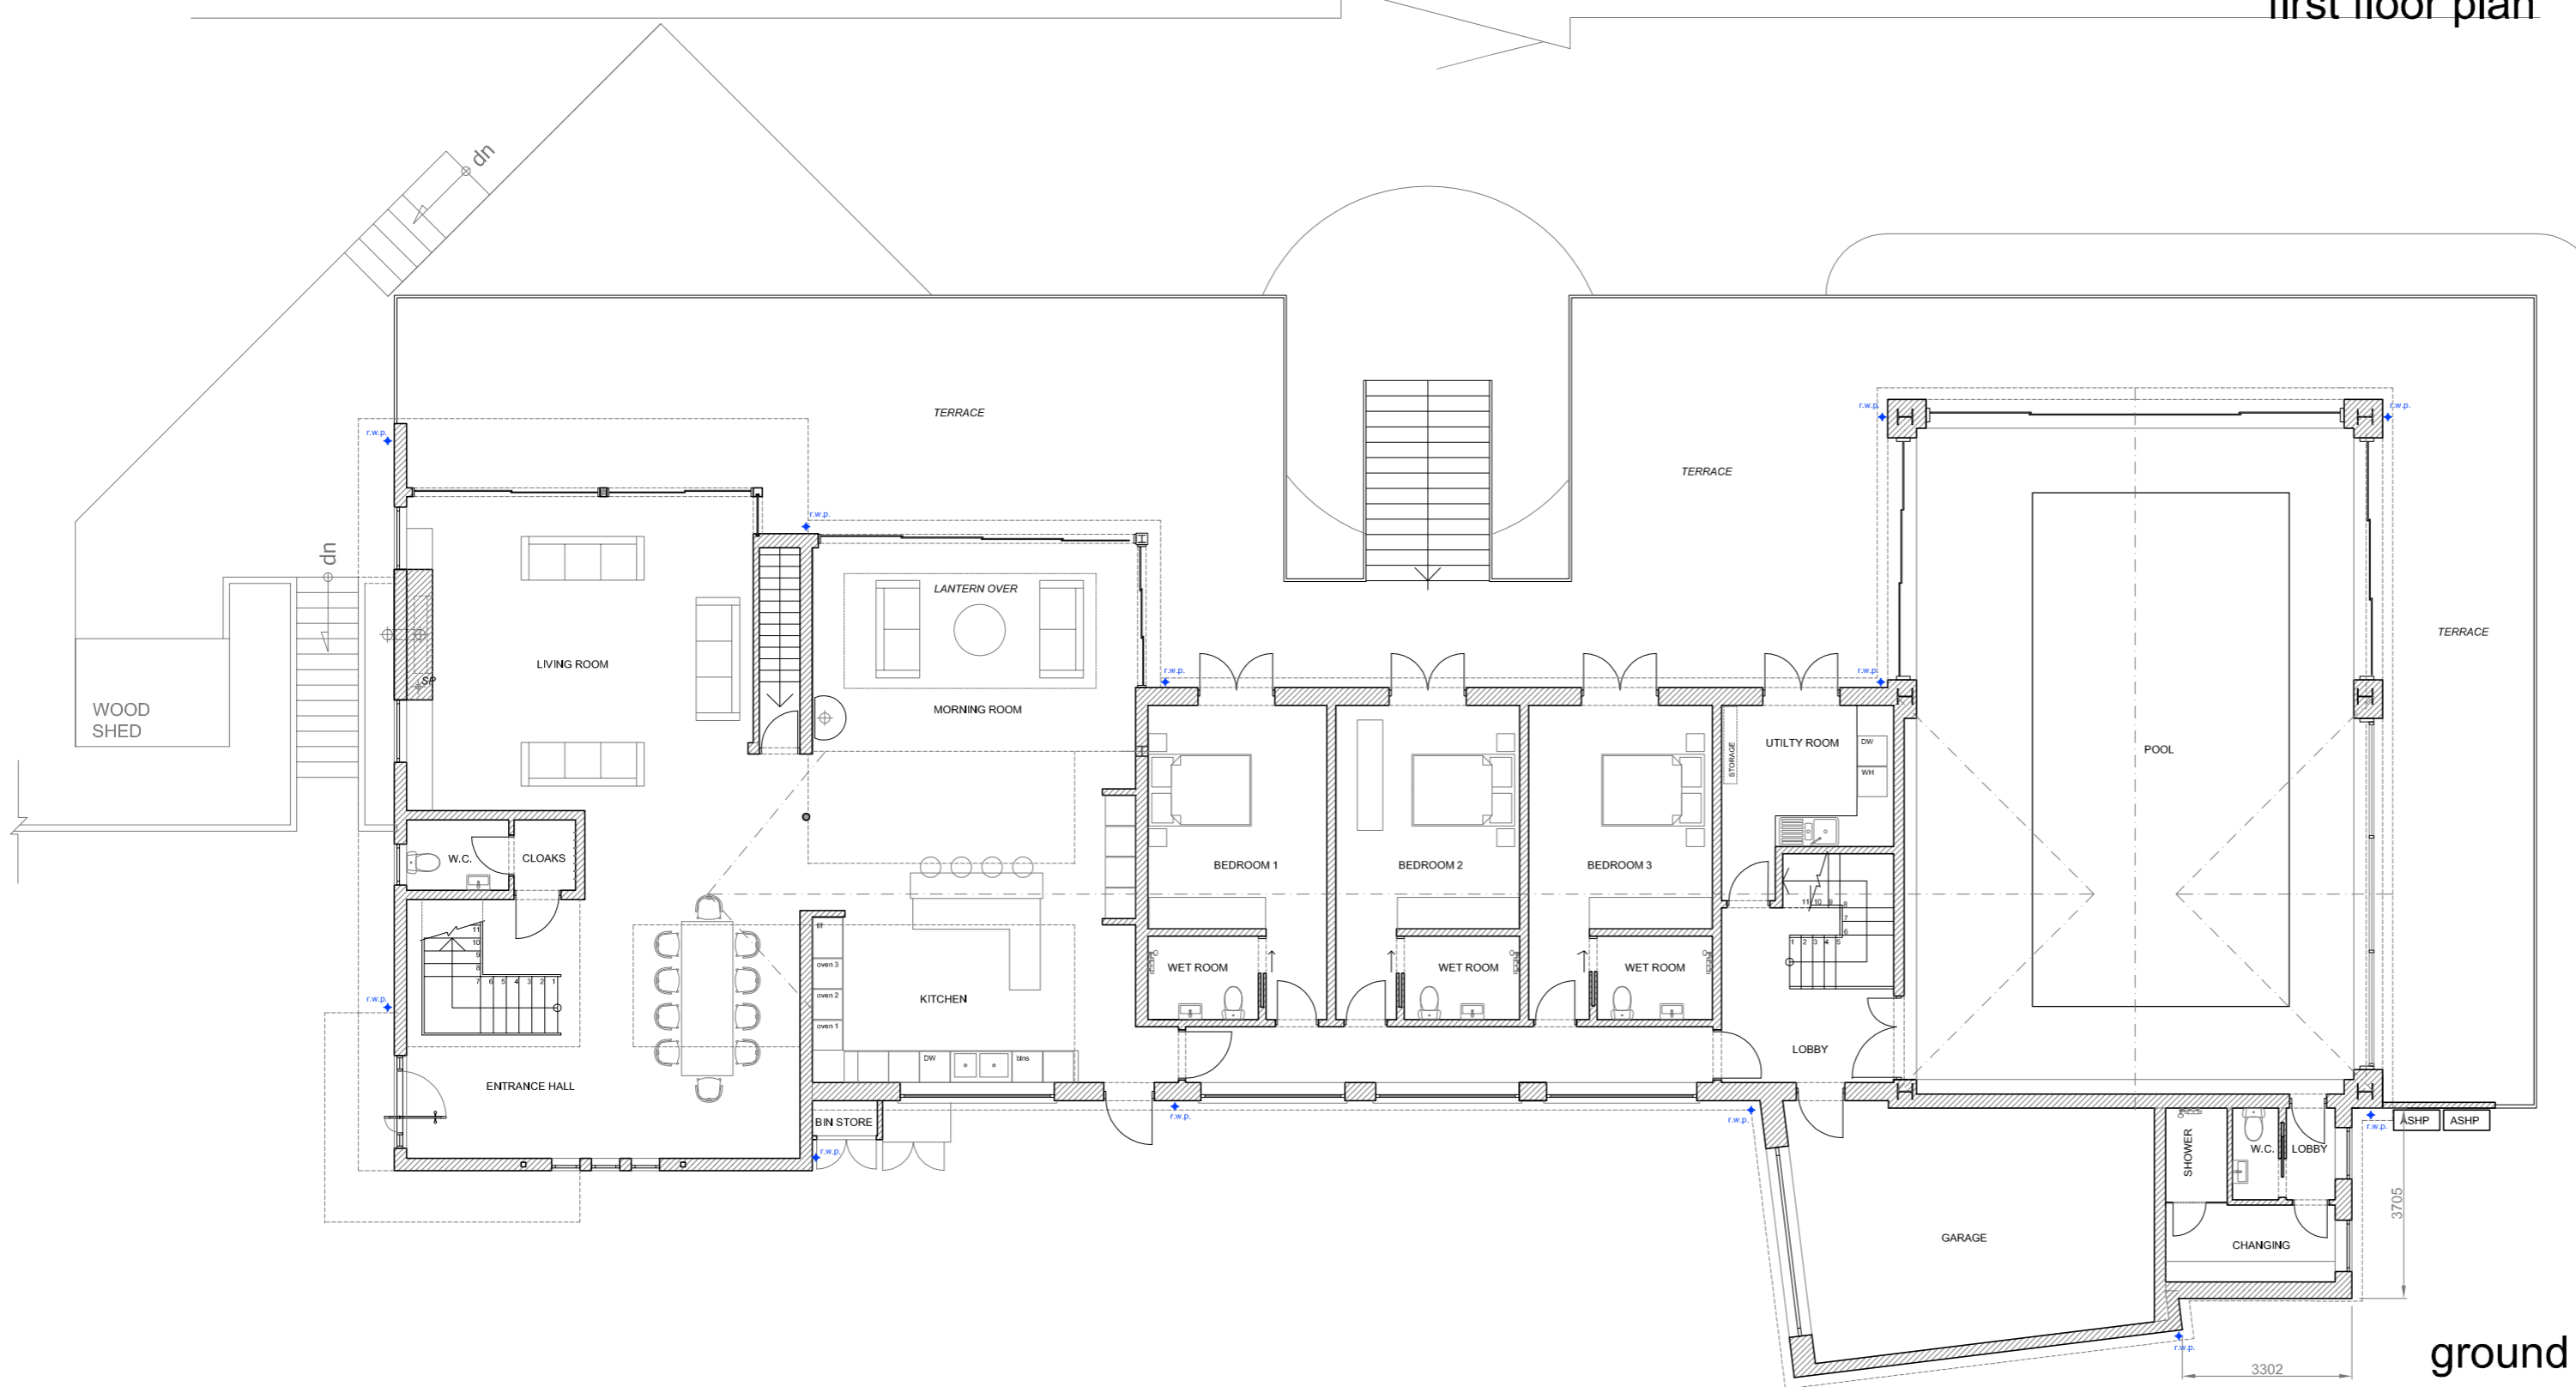

ground floor plan

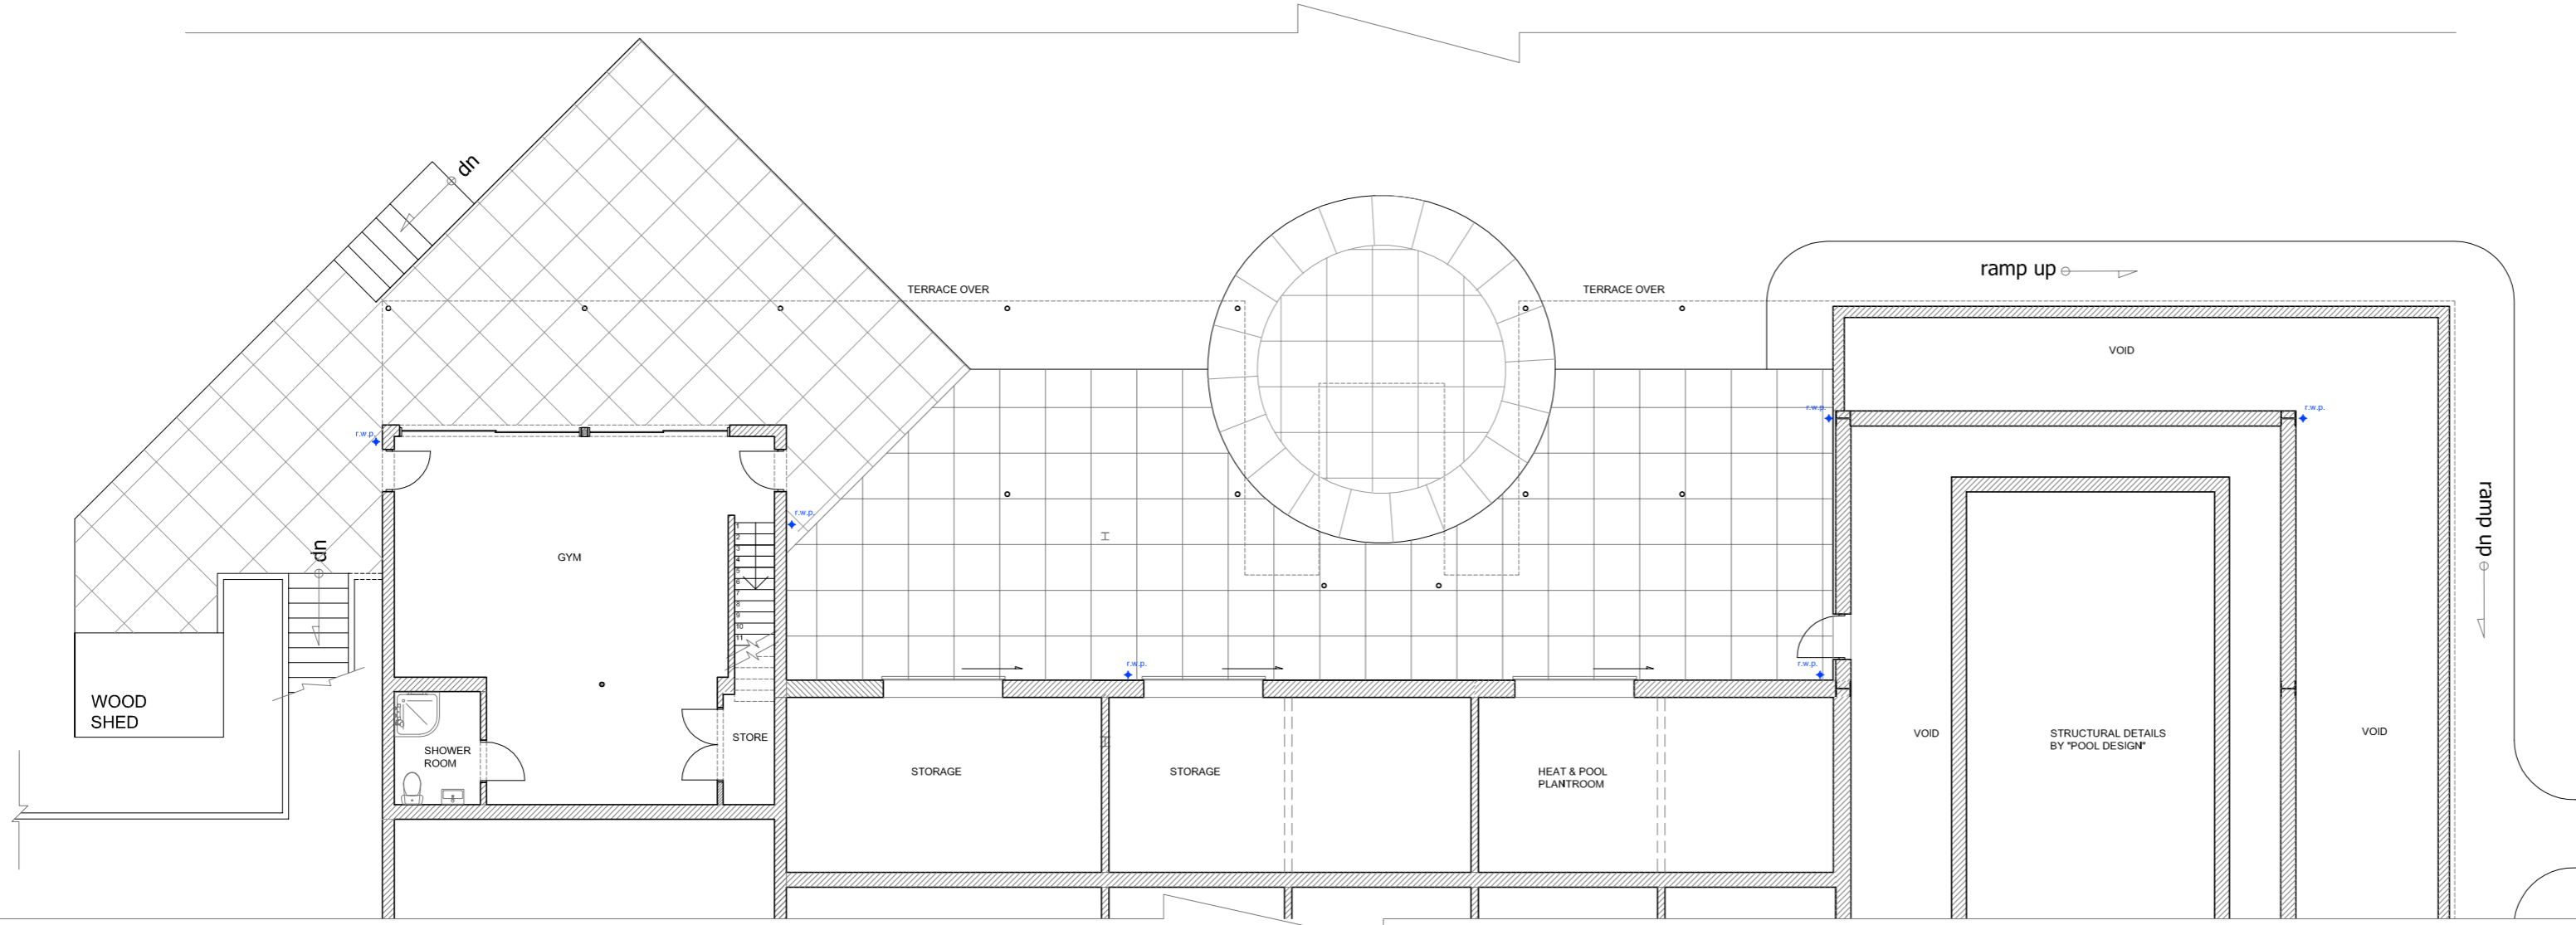

lower ground plan

READ IN CONJUNCTION WITH KH21-GA04 NMA

REVISIONS DATE BY



Manley Design & Construction Ltd
The Old Farmhouse
Middle Westhope, Craven Arms
Shropshire
SY7 9JL

- Preliminary
- Tender
- Contract
- As Built

PROJECT TITLE
**Mr & Mrs Briggs.
Kiln House
Knowlegate
Ludlow,
Shropshire
SY8 3AJ**

DRAWING TITLE
**Proposed Plans
Non Material Amendment**

SCALE DRAWN DATE
1:125@A1 mja 13.09.21

DRAWING NUMBER REV NO.

KH21 GA03 NMA