




LEFT ELEVATION

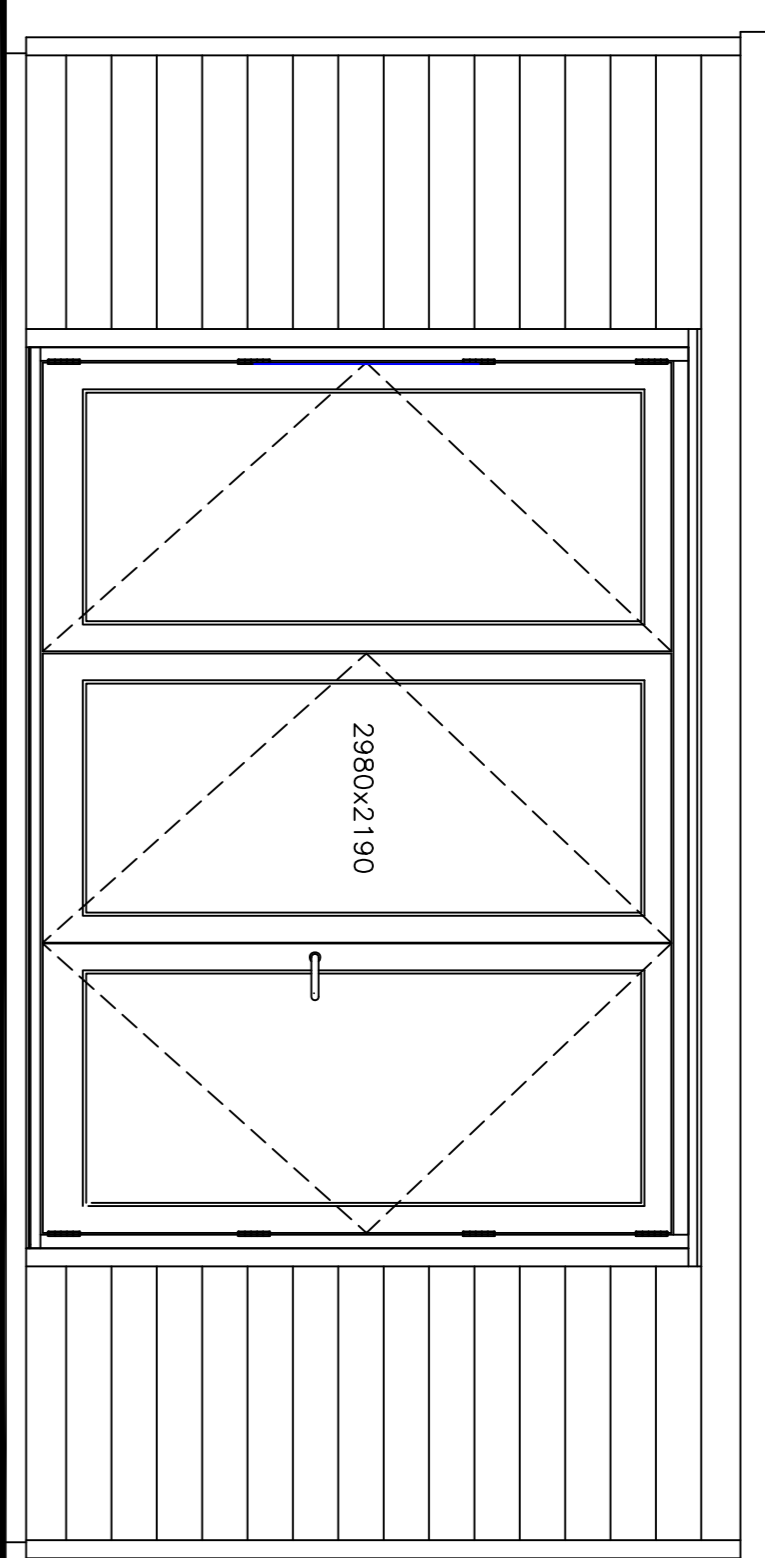


FRONT ELEVATION

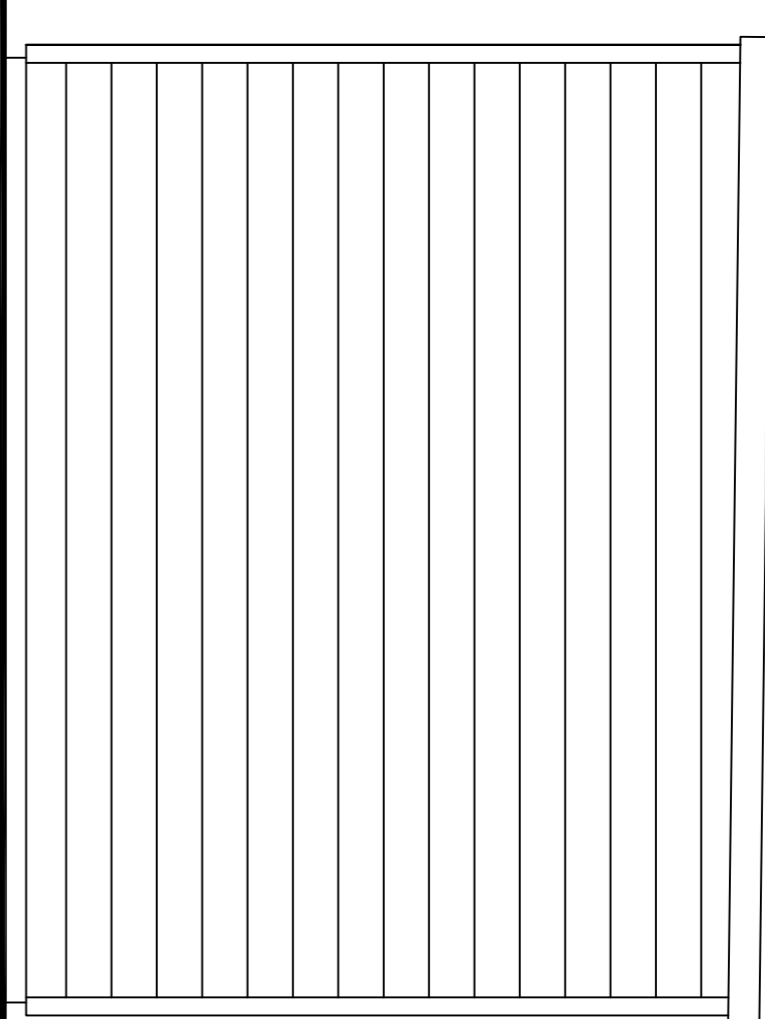


RIGHT ELEVATION

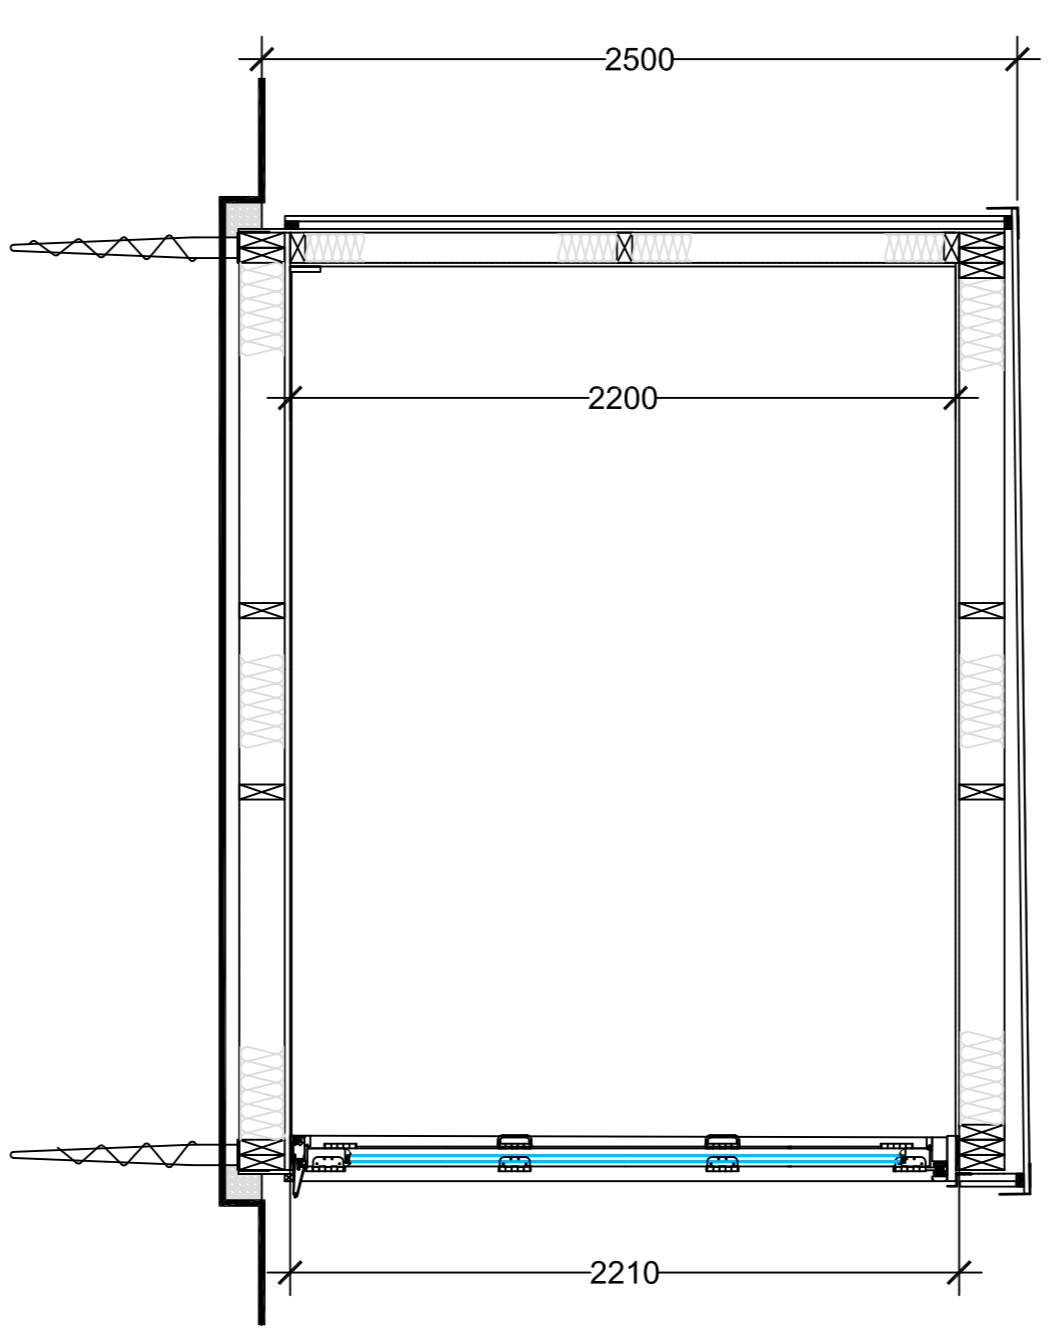

CROSS SECTION

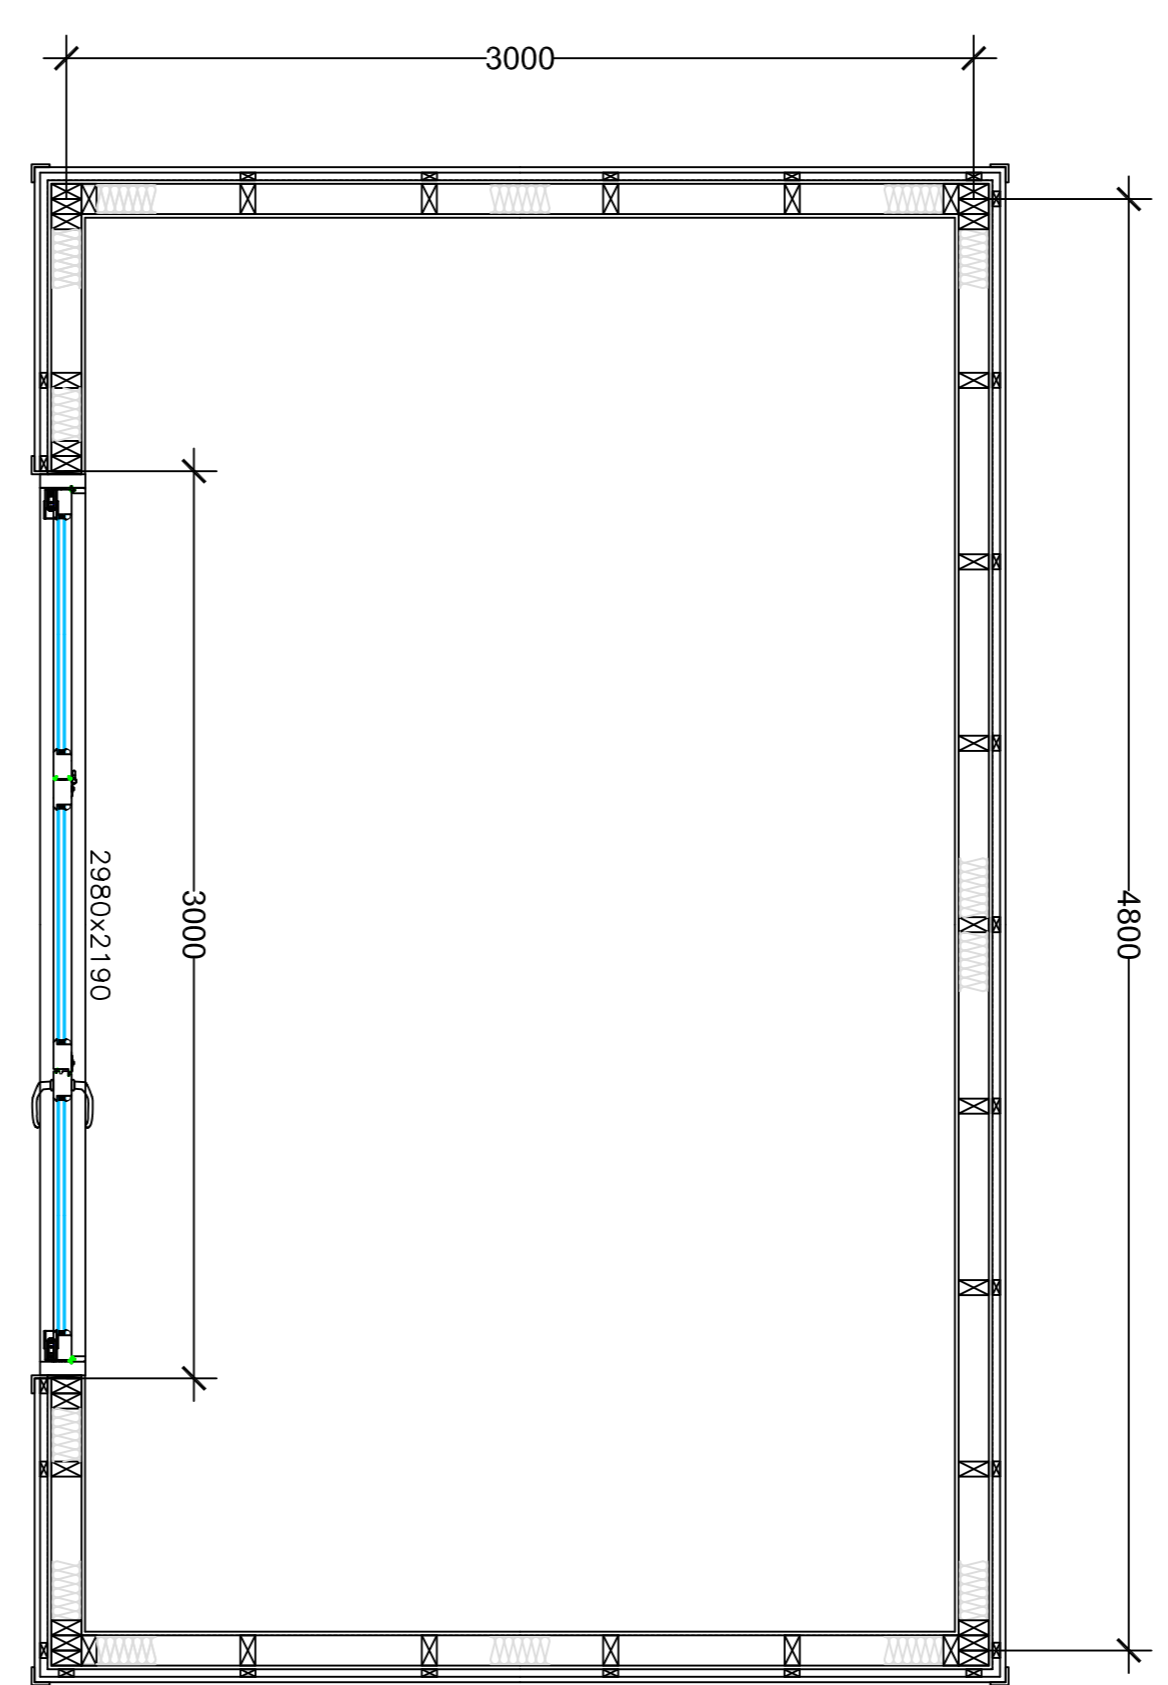


PLAN

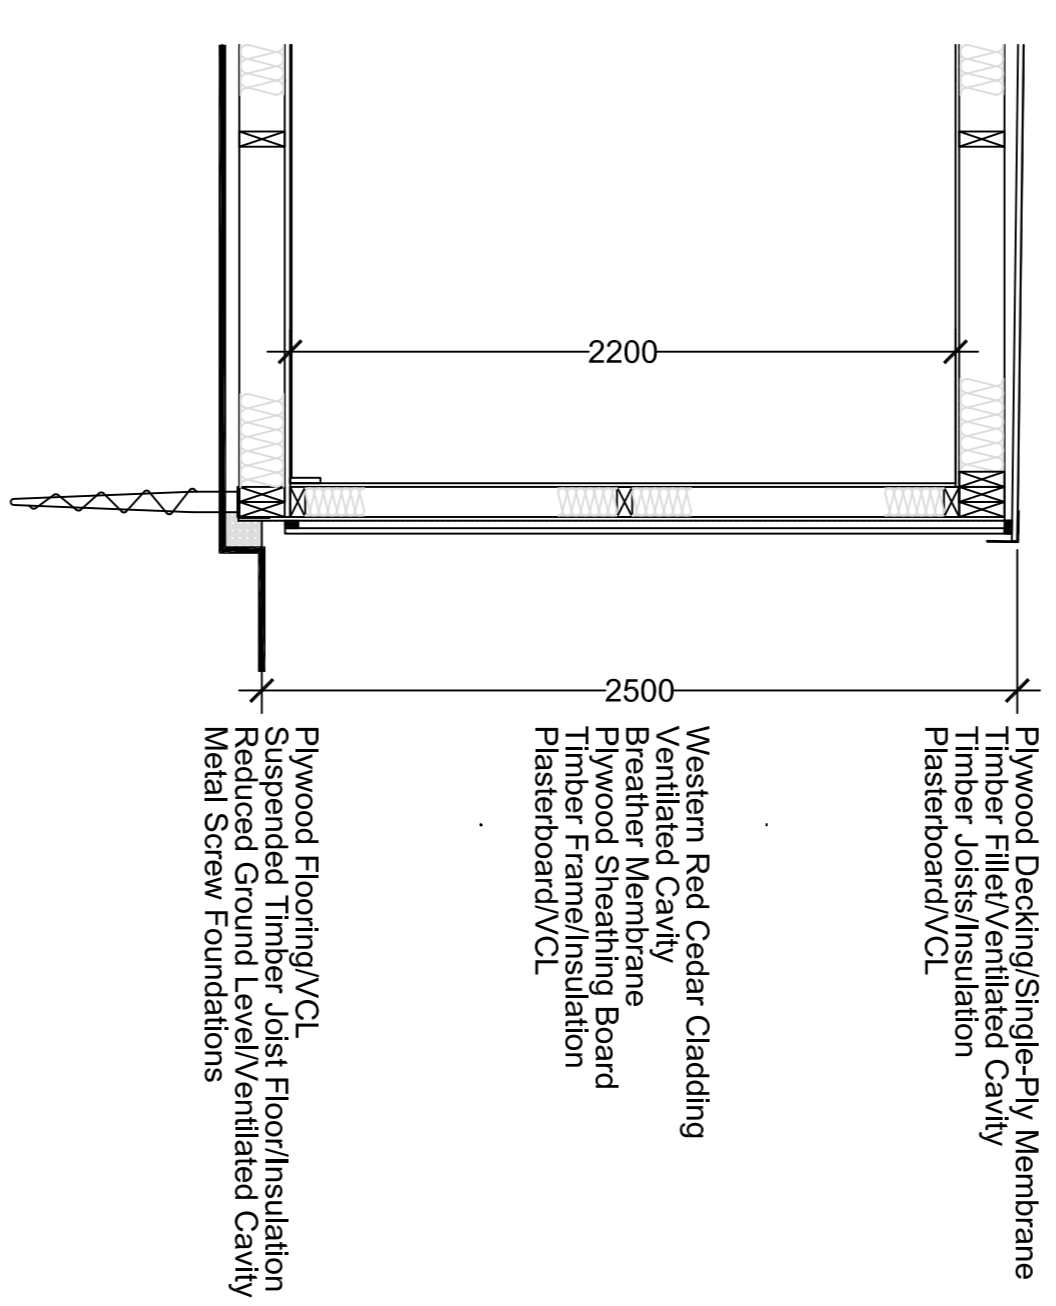

CROSS SECTION


- Plywood Decking/Single-Ply Membrane
- Timber Filled/Ventilated Cavity
- Plasterboard/VCL
- Western Red Cedar Cladding
- Western Red Cedar
- Bitumen Membrane
- Plywood Sheathing Board
- Timber Frame/Insulation
- Plasterboard/VCL
- Plywood Flooring/VCL
- Suspended Timber Joist Floor/Insulation
- Reduced Ground Level/Ventilated Cavity
- Metal Screw Foundations

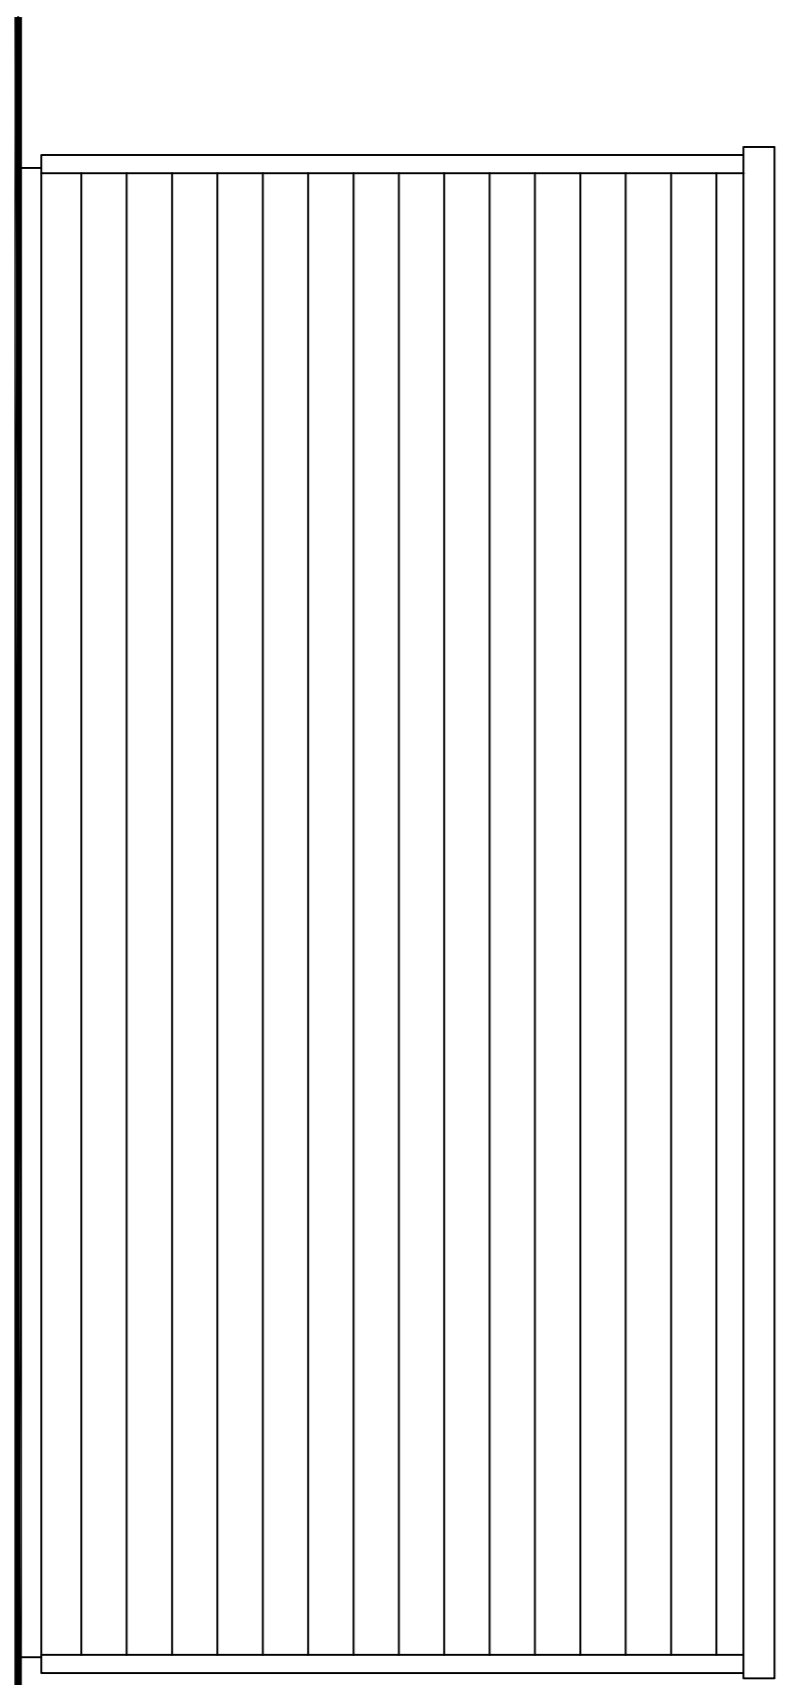

REAR ELEVATION



WESTERN
RED CEDAR

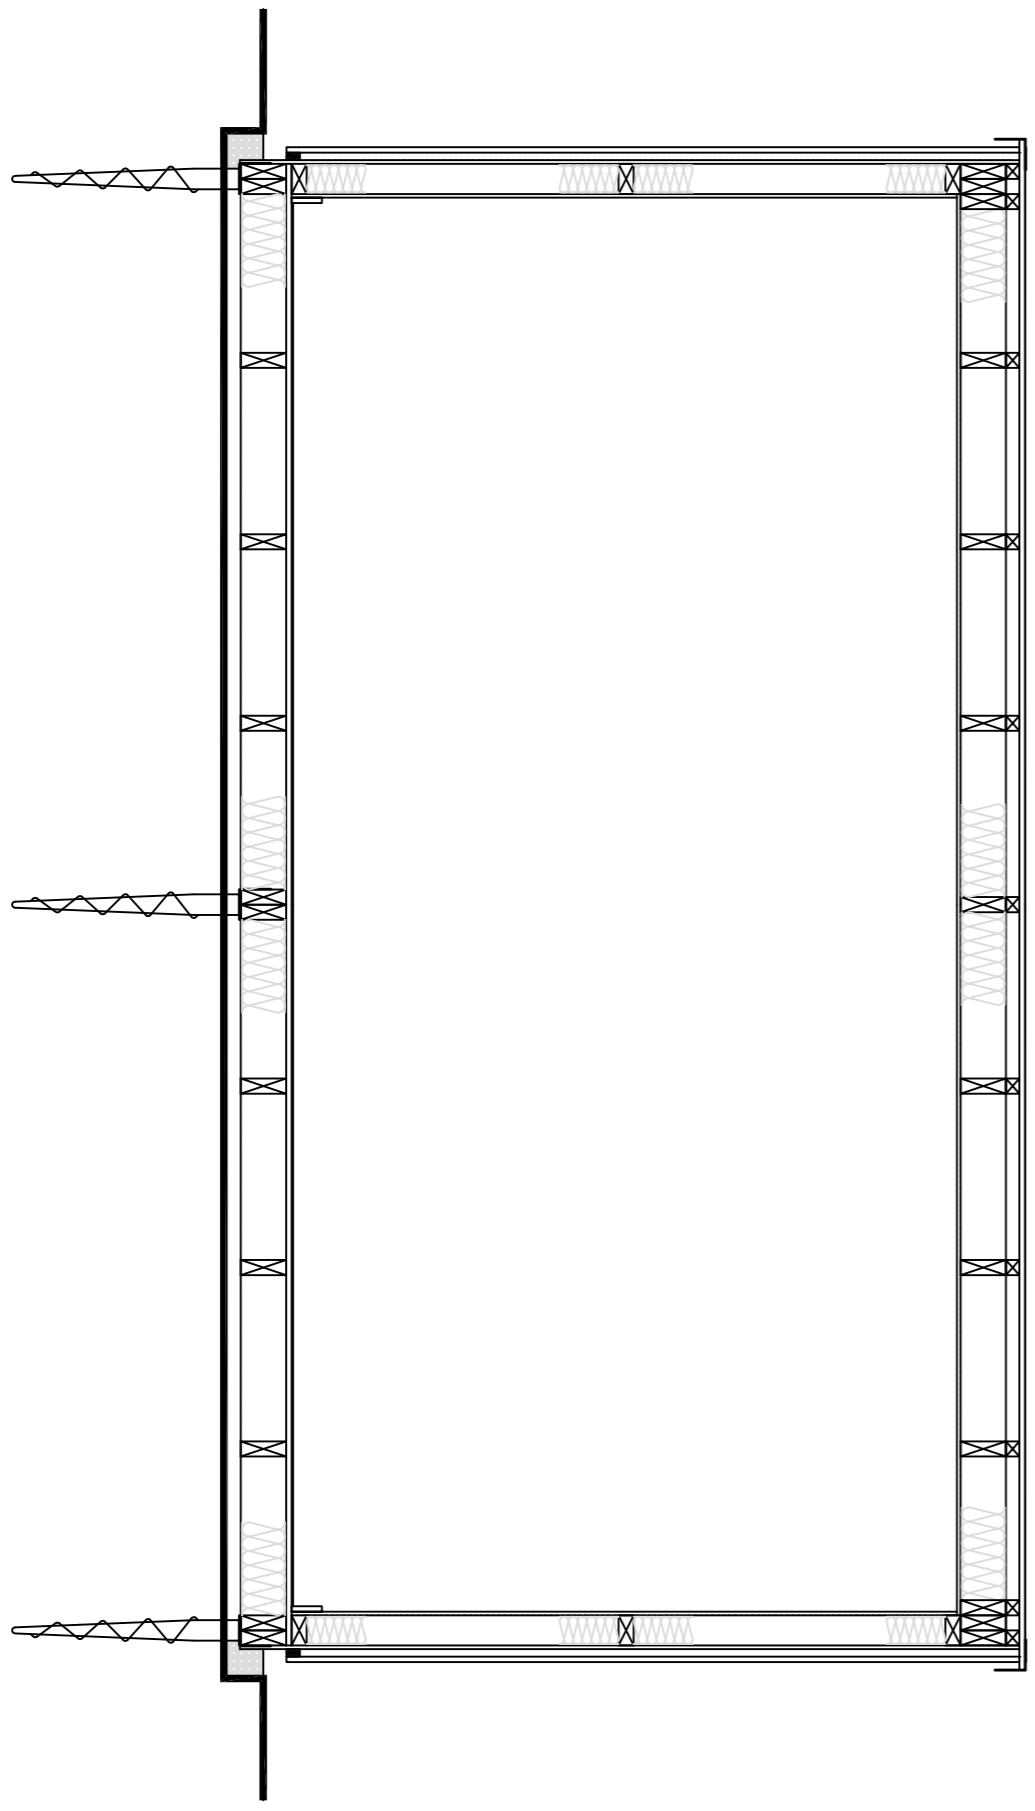

LONG SECTION

Rev:	Description:	Date:	Drawn by:	Check/Issued:
<p>OPPIDAN LTD UNIT 9 1929 SHOP MERTON ABBEY MILLS LONDON SW19 2RD (020) 8544 9999 property@oppidan.co.uk</p>				
<p>Client: OPPIDAN (CL2) LTD Client Ref Number: 40 COURT LANE SE21 7DR</p>				
<p>Project: GARDEN ROOM LAYOUT</p>				
<p>Project No: 40CL/CONS/GDN/2001</p>				
<p>Drawing No: 40CL/CONS/GDN/2001</p>				
Date:	16/09/21	Scale:	1:25 @ A1	Rev. No.:
Drawn By:	Checked:	Approved:		

DRAWING TO BE READ IN CONJUNCTION WITH SPECIFICATION