



Scale 1: 100

Status

STAGE 4

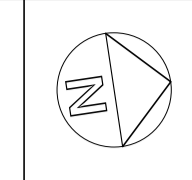

FOR OFFICIAL USE ONLY

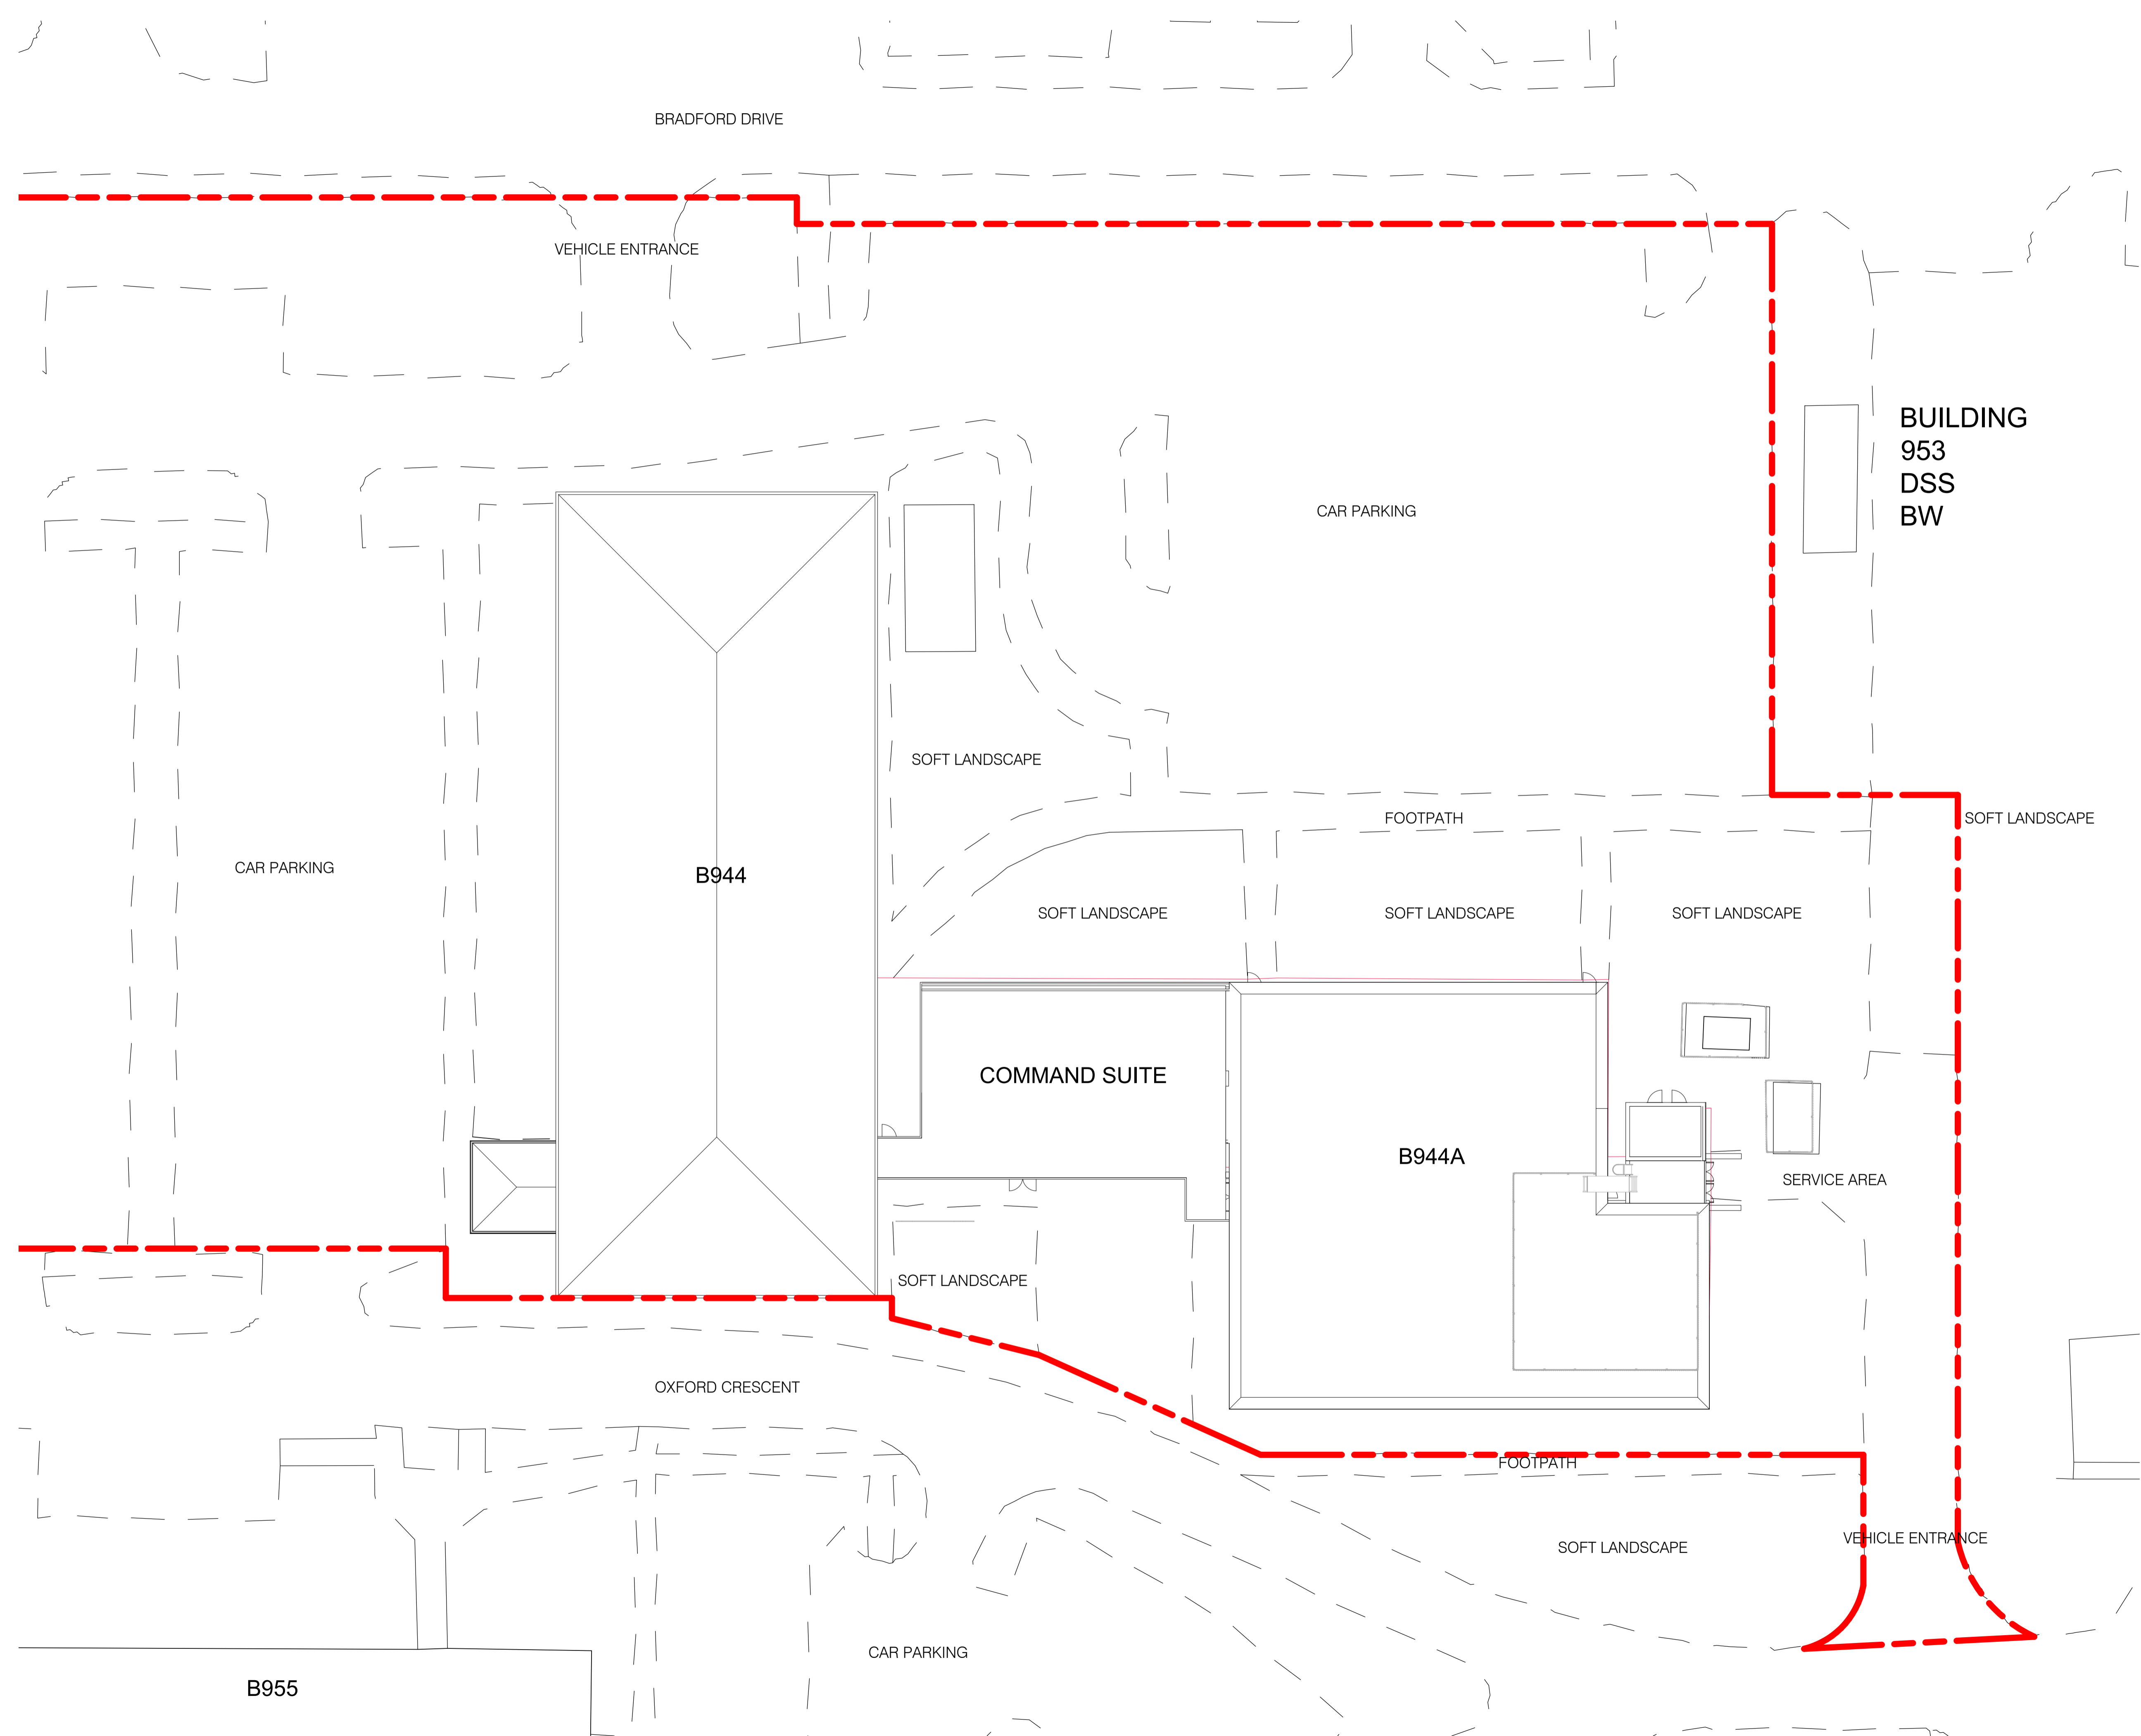

P05	PLANNING ISSUE	01.10.2021	RMW
P04	95% DESIGN REISSUE	27.09.2021	IRC/ RMW
P03	95% DESIGN ISSUE	18.08.2021	IRC/ AD
P02	65% DESIGN ISSUE	15.04.2021	IRC
P01	FIRST ISSUE	22.02.2021	IRC
No.	Revision	Date	Ints

Job
DENTIST LABS B944 + B944A
MSET 14-8002

Drawing
SITE BLOCK PLAN AS EXISTING

Client
KIER REGIONAL BUILDING

**FRANK
SHAW
ASSOCIATES
LIMITED
ARCHITECTS**

Jubilee House Mill Lane Sawston Cambridge CB22 3HZ
Tel 01223 839100 www.frankshawassociates.co.uk

Scale 1 : 200@A1 Drawn/Checked IRC PP

Job Number 20520 Date 02/24/21

Drawing Number 20520-FSA-ZZ-ZZ-DR-A-0011 Rev P05

1 SITE PLAN AS EXISTING
1 : 200