
0 2 4 8 1
Scale 1: 200
Status
STAGE 4

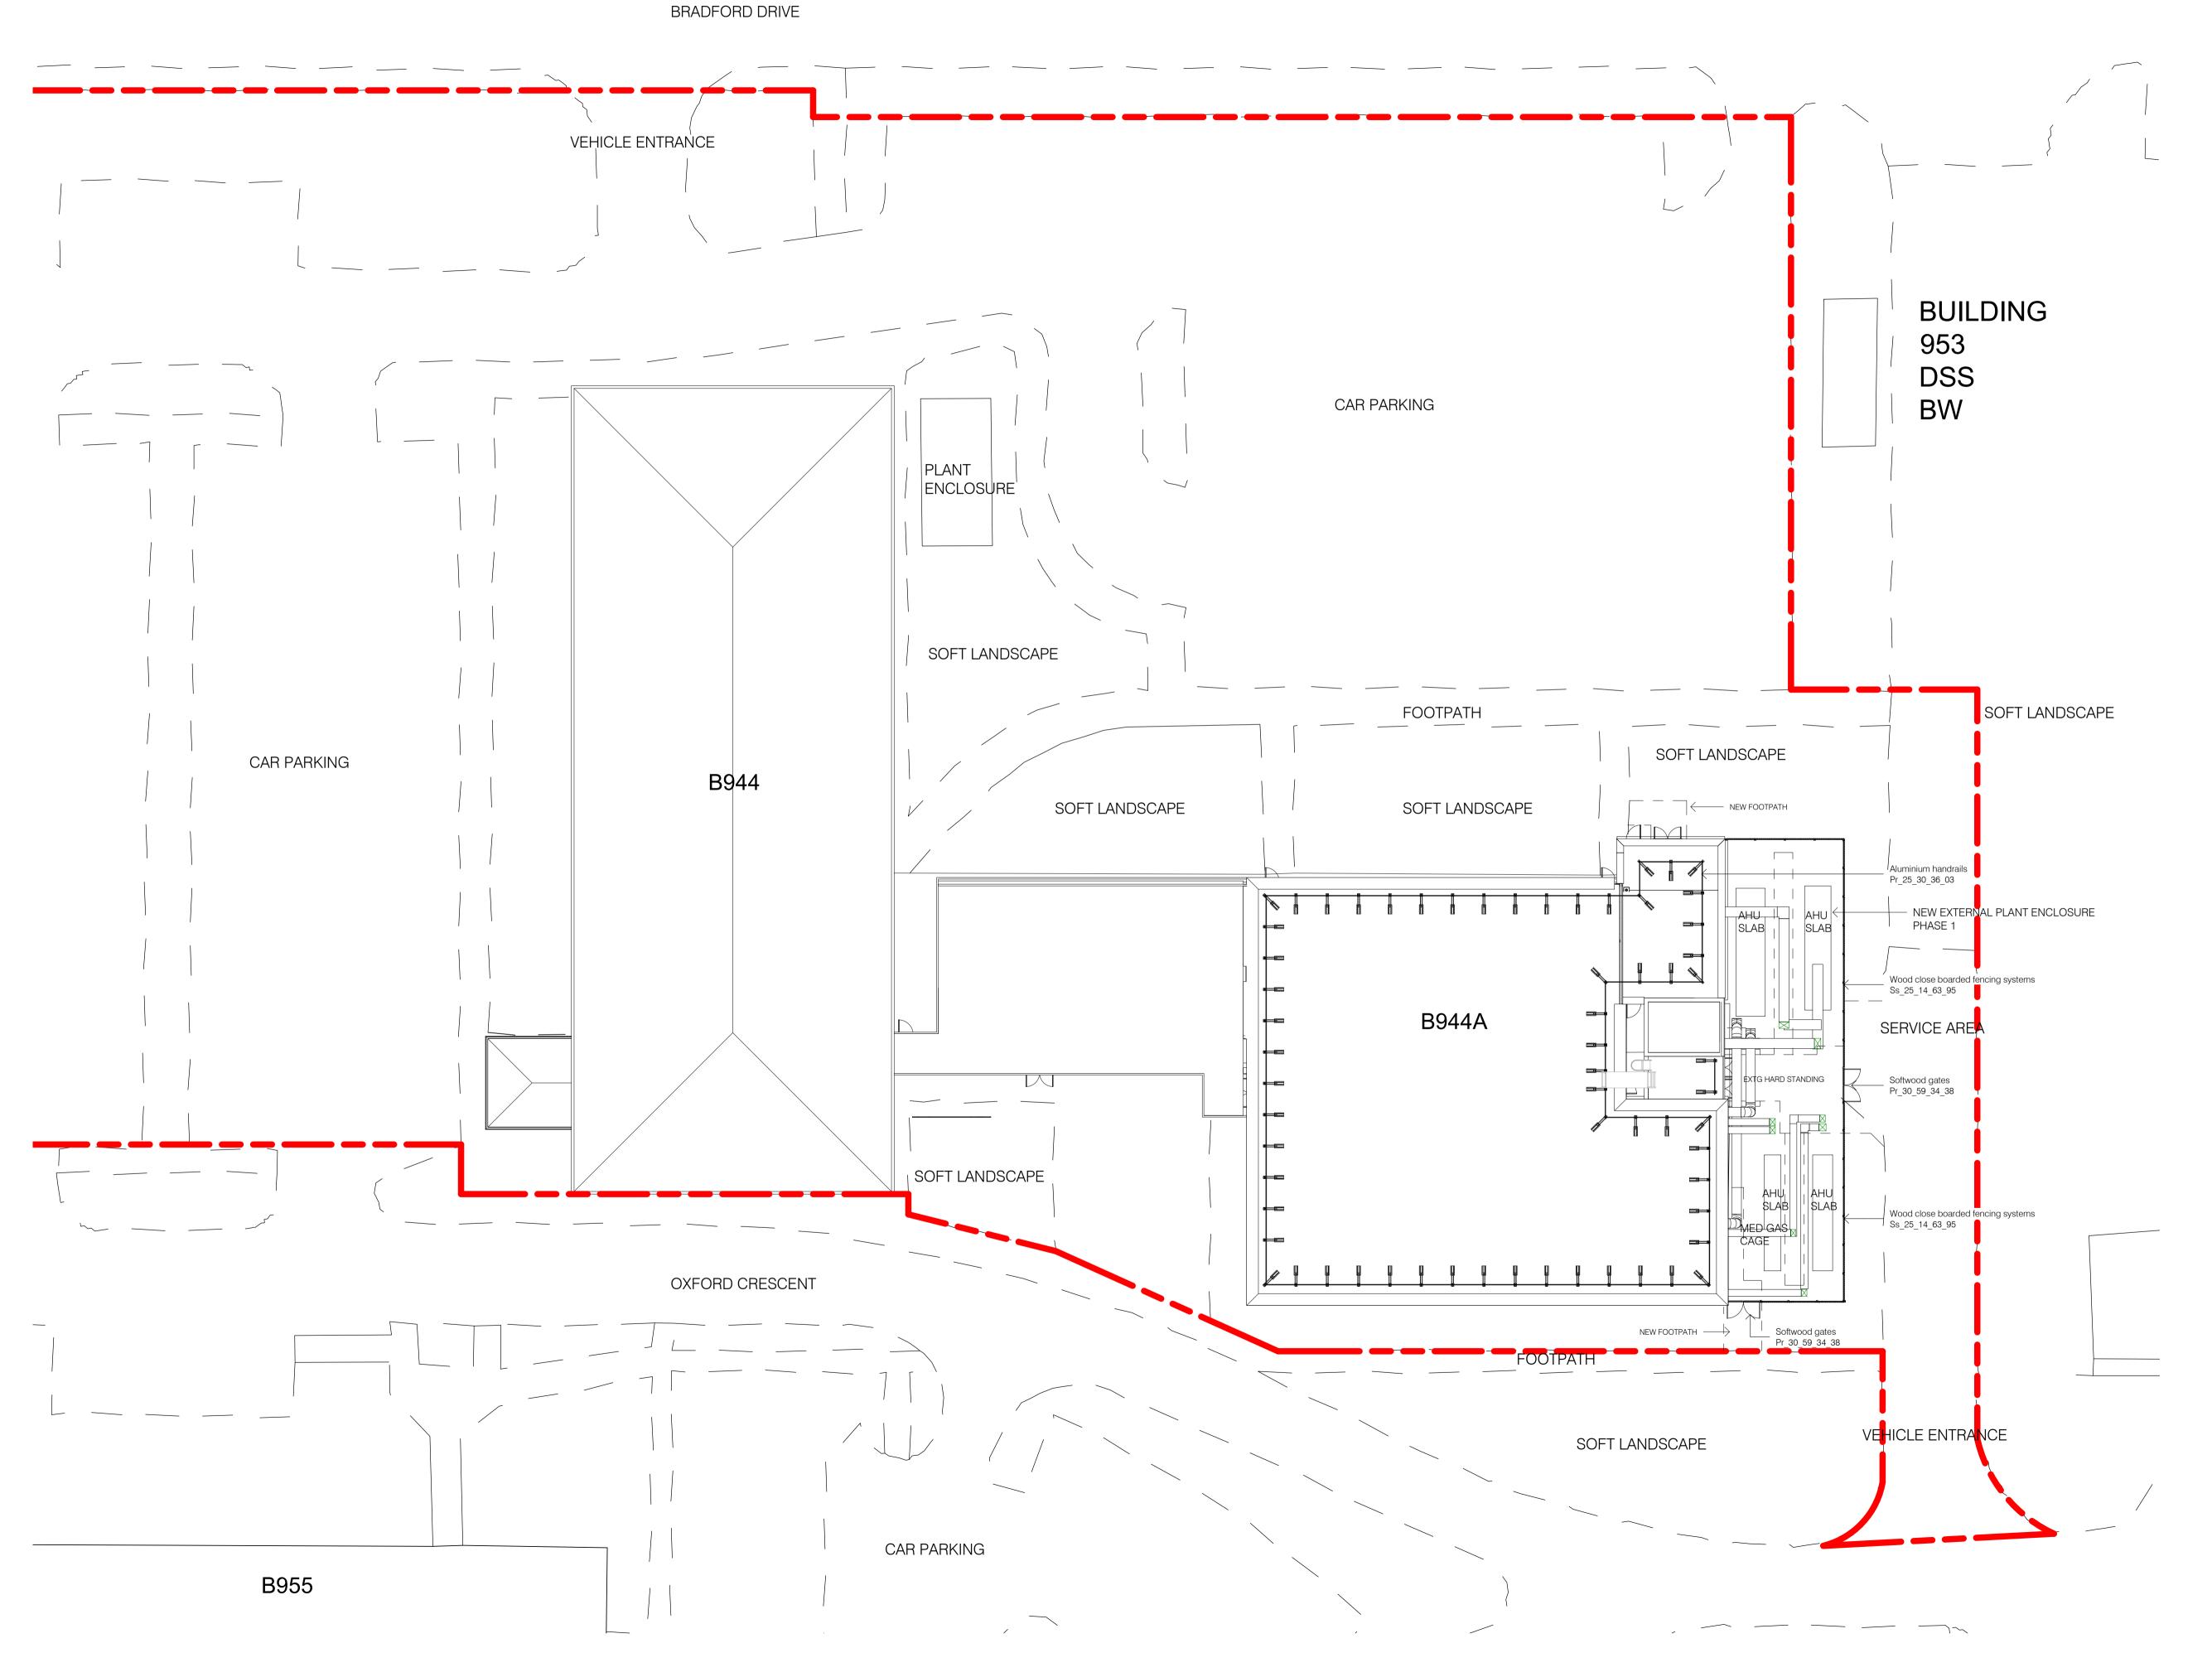

 P04
 95% DESIGN REISSUE
 27.09.2021
 IRC/RMW

 P03
 95% DESIGN ISSUE
 18.08.2021
 IRC/AD

 P02
 UPDATED TO USERS COMMENTS
 16.06.2021
 IRC

 P01
 65% DESIGN ISSUE
 15.04.2021
 IRC

 No.
 Revision
 Date
 Inits

DENTIST LABS B944 + B944A MSET 14-8002

SITE PLAN PROPOSED - PHASE 1+2

KIER REGIONAL BUILDING

FRANK SHAW

**ASSOCIATES** 

LIMITED

ARCHITECTS

Jubilee House Mill Lane Sawston Cambridge CB22 3HZ
Tel 01223 838100 www.frankshawassociates.co.uk

Scale Drawn/Checked

1:200@A1 WB/IRC

Job Number Date

20520 FEB 2021

20520-FSA-ZZ-ZZ-DR-A-0012 P04

Drawing Number