



Scale 1: 100

Status

STAGE 3

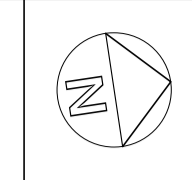

FOR OFFICIAL USE ONLY

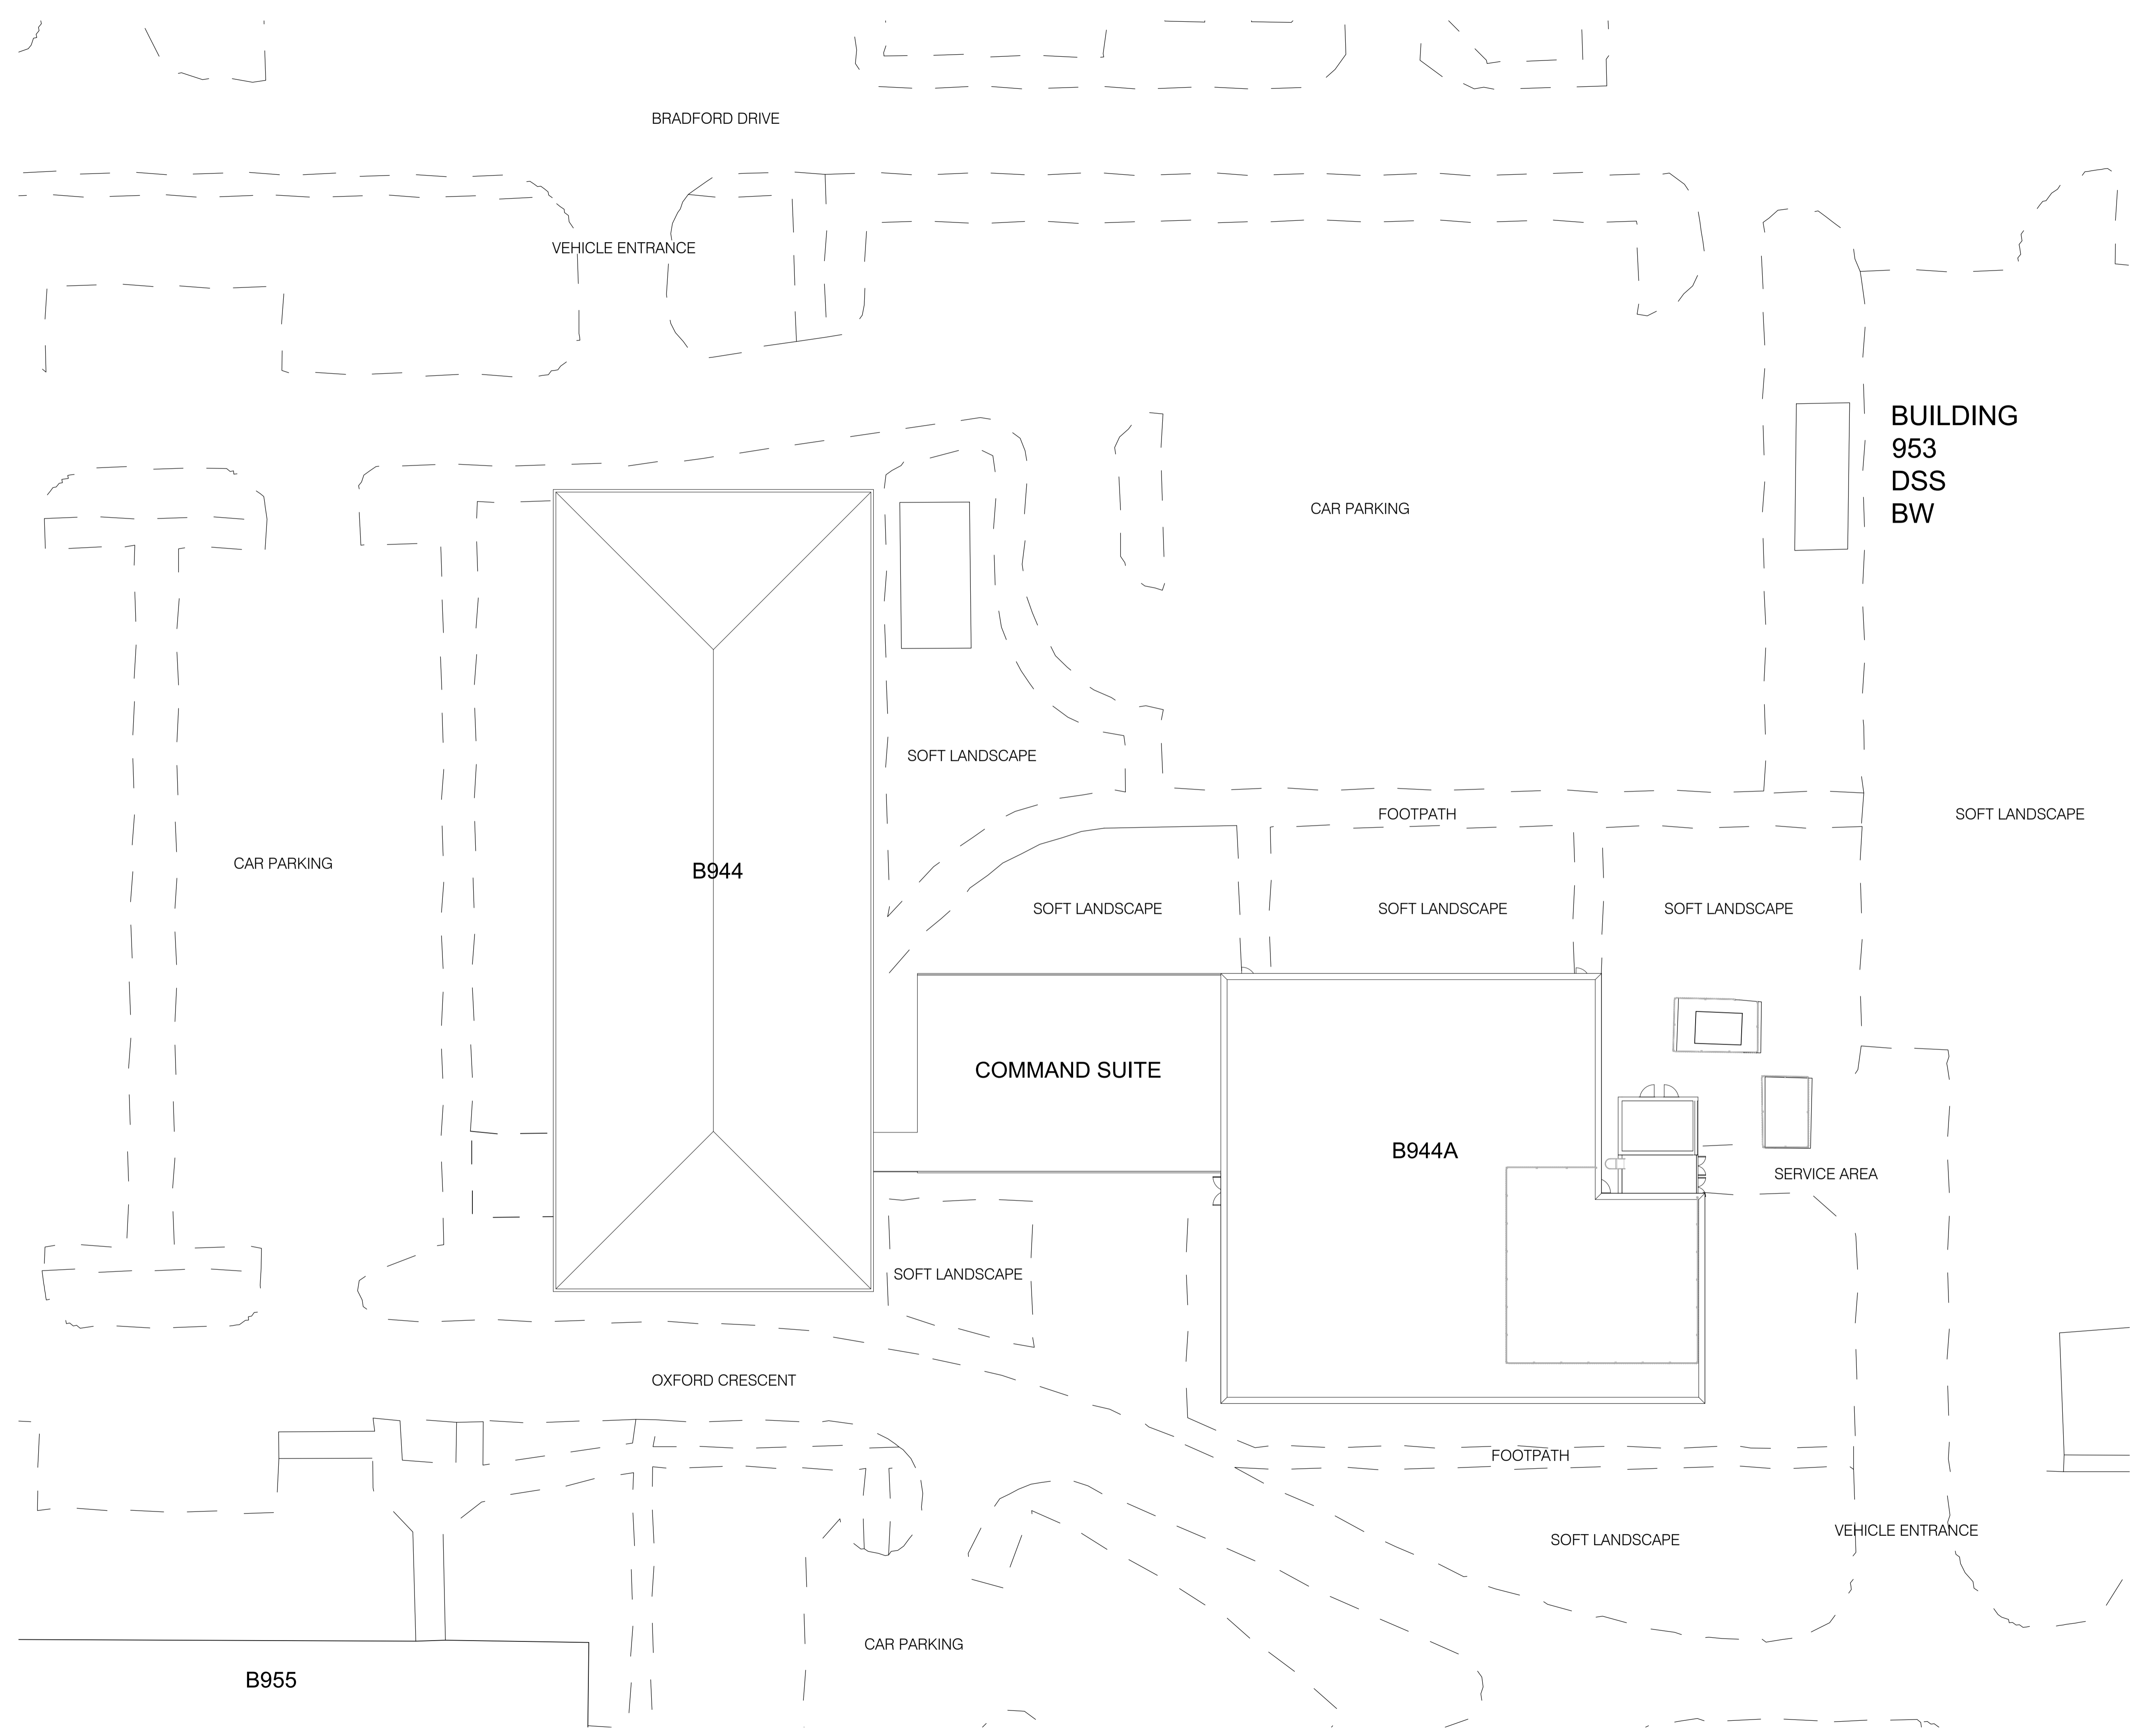

P02	65% DESIGN ISSUE	15.04.2021	IRC
P01	FIRST ISSUE	22.02.2021	IRC
No.	Revision	Date	Ints

Job
DENTIST LABORATORIES B944 + B944A

Drawing
SITE BLOCK PLAN AS EXISTING

Client
KIER REGIONAL BUILDING

FRANK SHAW ASSOCIATES LIMITED ARCHITECTS

Jubilee House Mill Lane Sawston Cambridge CB22 3HZ
Tel 01223 838100 www.frankshawassociates.co.uk

Scale	Drawn/Checked
1 : 200@A1	IRC PP

Job Number	Date
20520	02/24/21

Drawing Number	Rev
FSA-ZZ-ZZ-DR-A-0011	P02

1 SITE PLAN AS EXISTING
1 : 200