



NOTE
 1 Under no circumstances should scaled dimensions be used for setting out
 2 All dimensions to be checked on site
 3 This drawing is copyrite and shall not be reproduced without permission

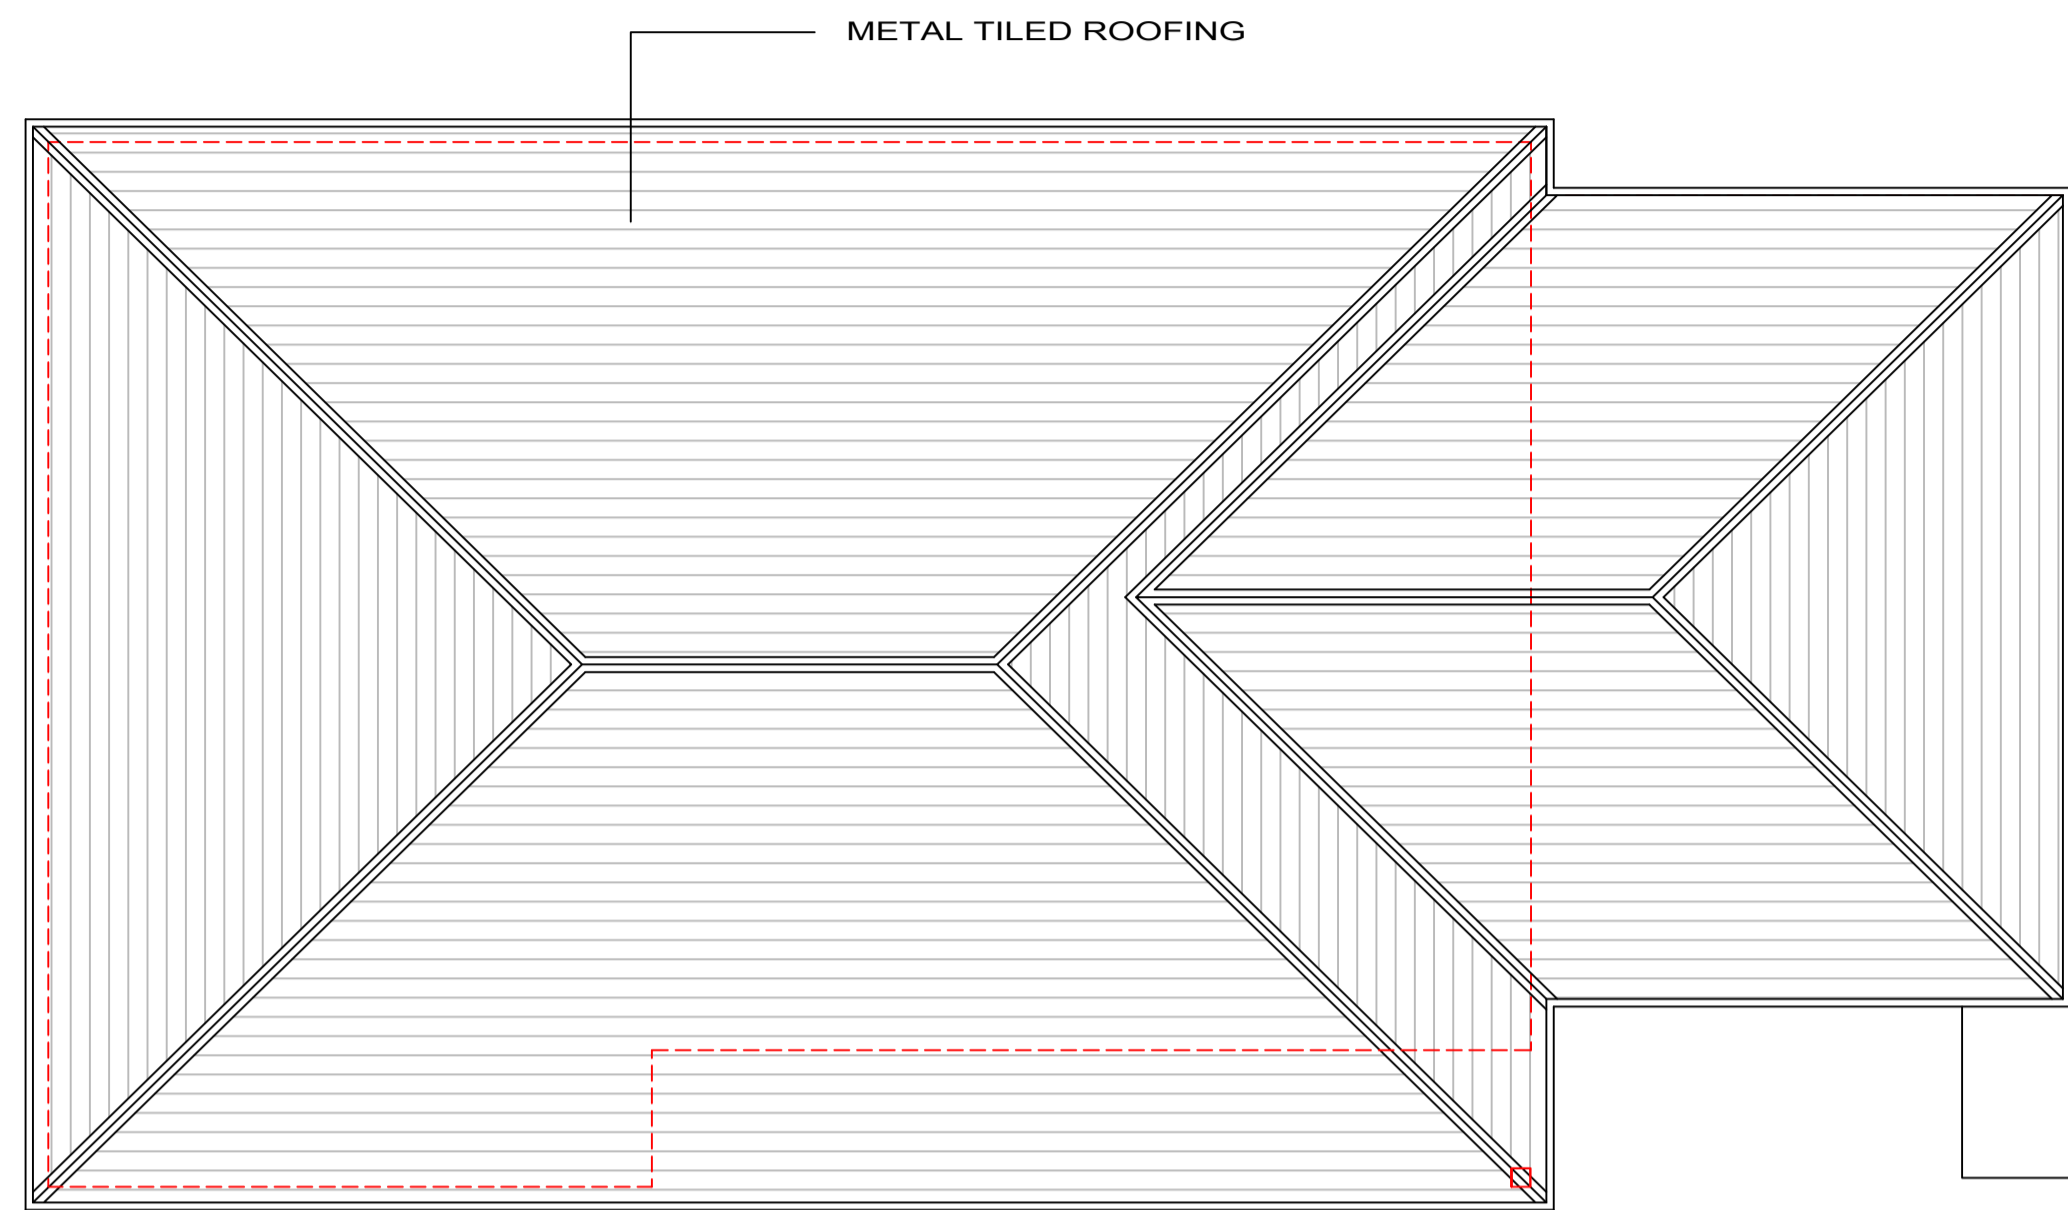


ROOF PLAN

ALL WINDOWS AND DOORS IN GRAPHITE GREY ALUMINIUM
 CHANGING ROOM AND SERVICE DOORS TO BE SOLID. ALL OTHERS TO BE GLAZED
 CHANGING ROOM WINDOWS TO BE FITTED WITH ONE WAY TINTED MIRROR FILM

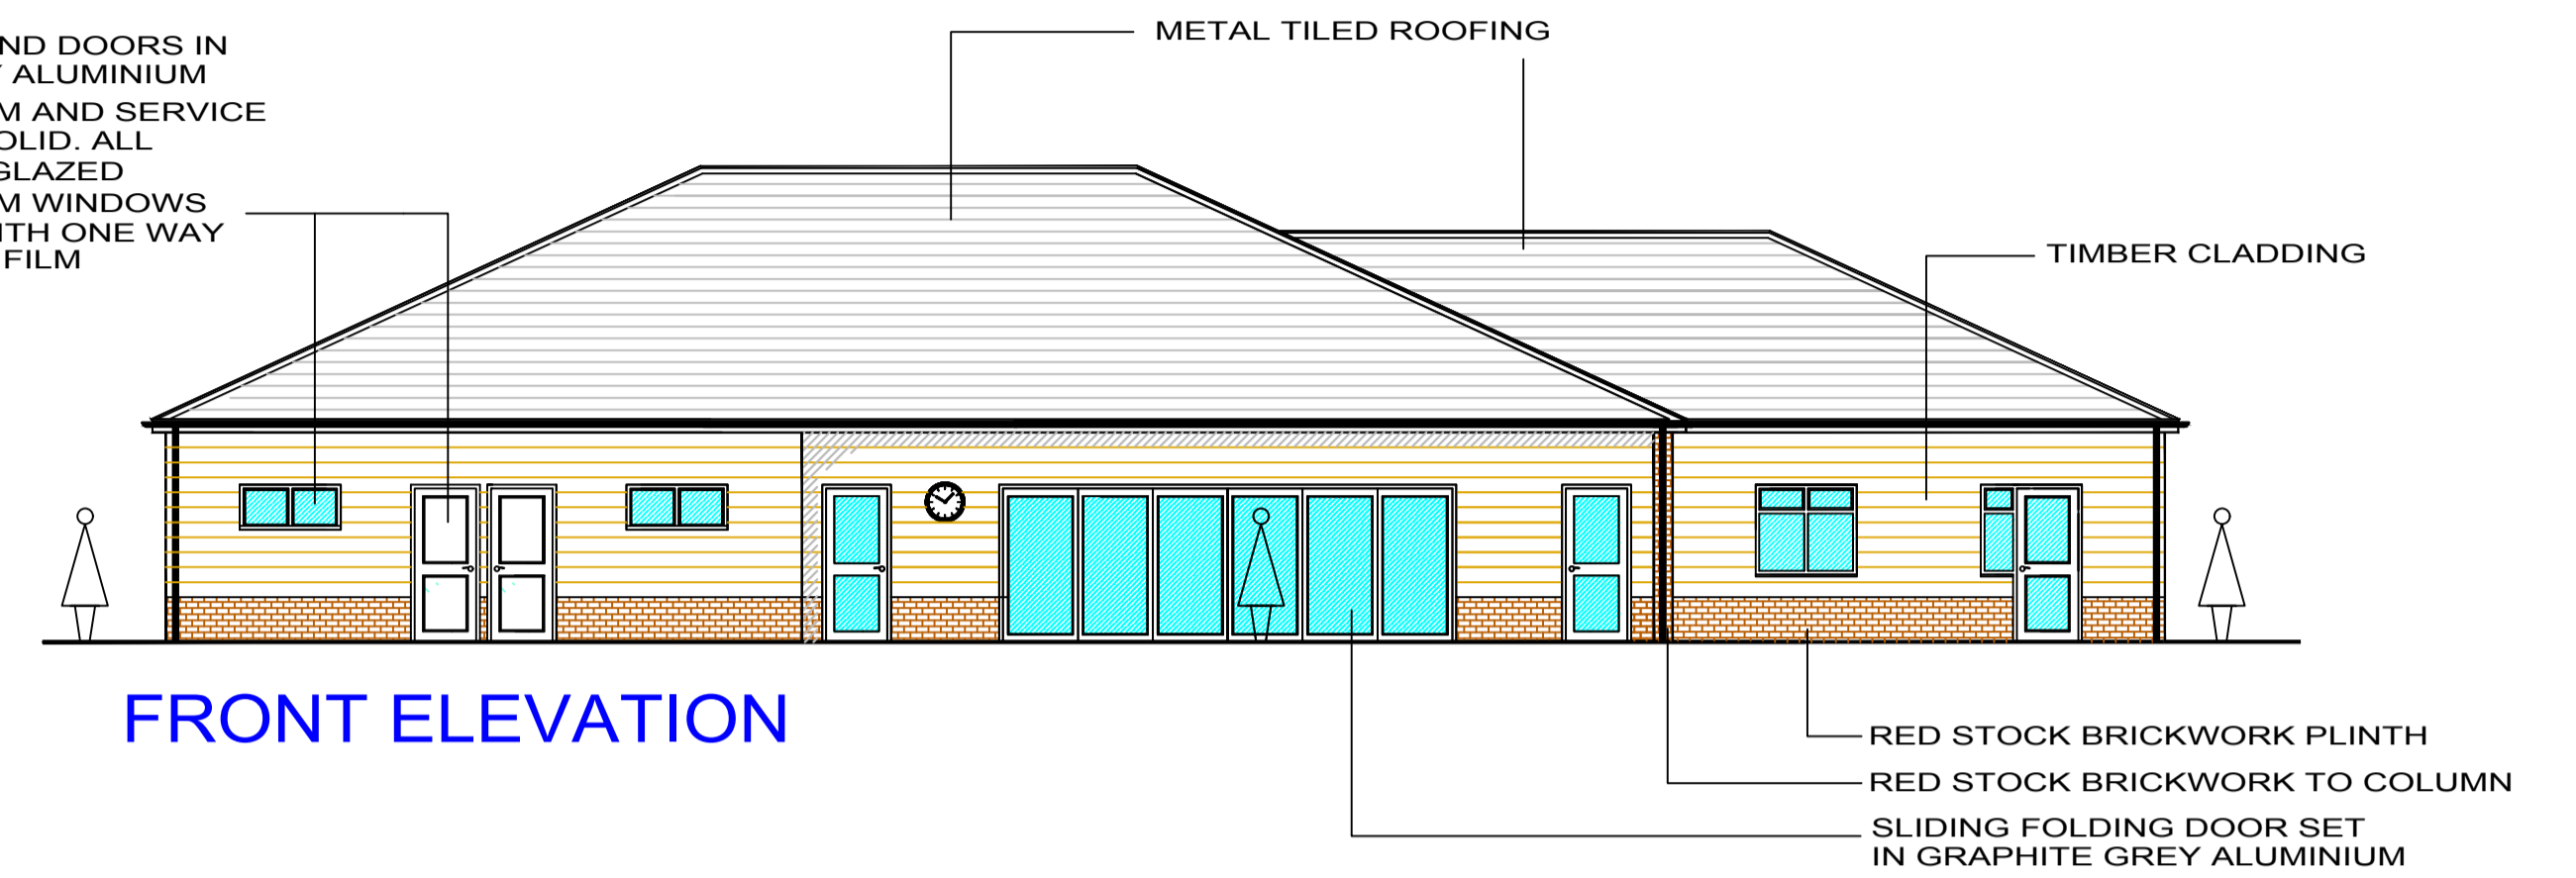


FRONT ELEVATION


ALL GUTTERS AND DOWNPIPES TO BE FINISHED BLACK PLASTIC

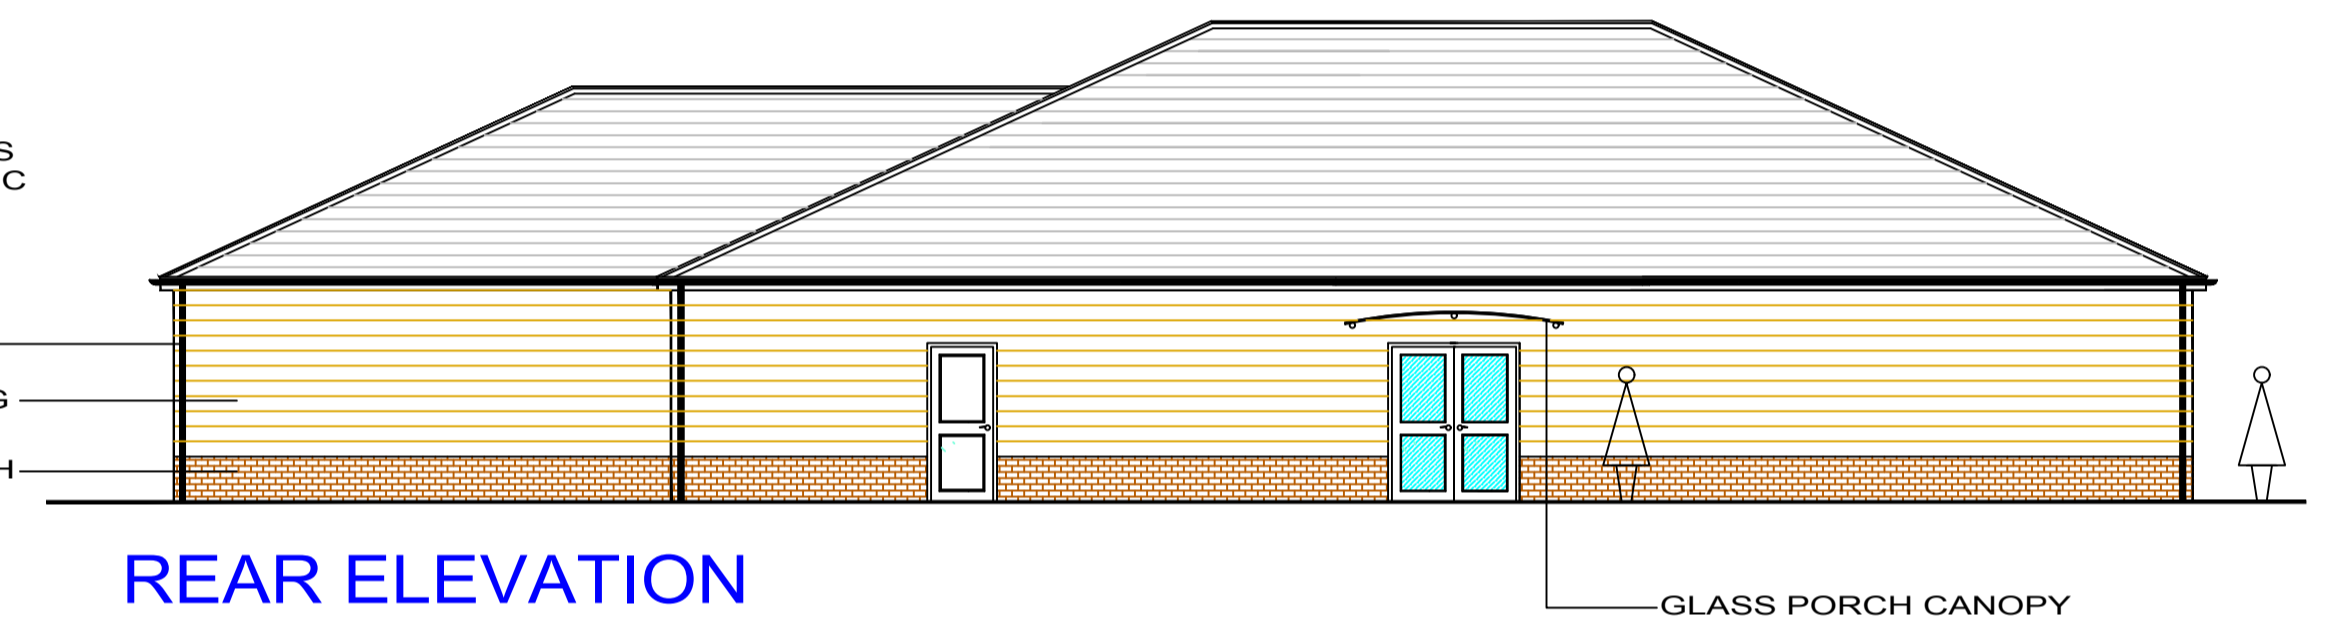


REAR ELEVATION

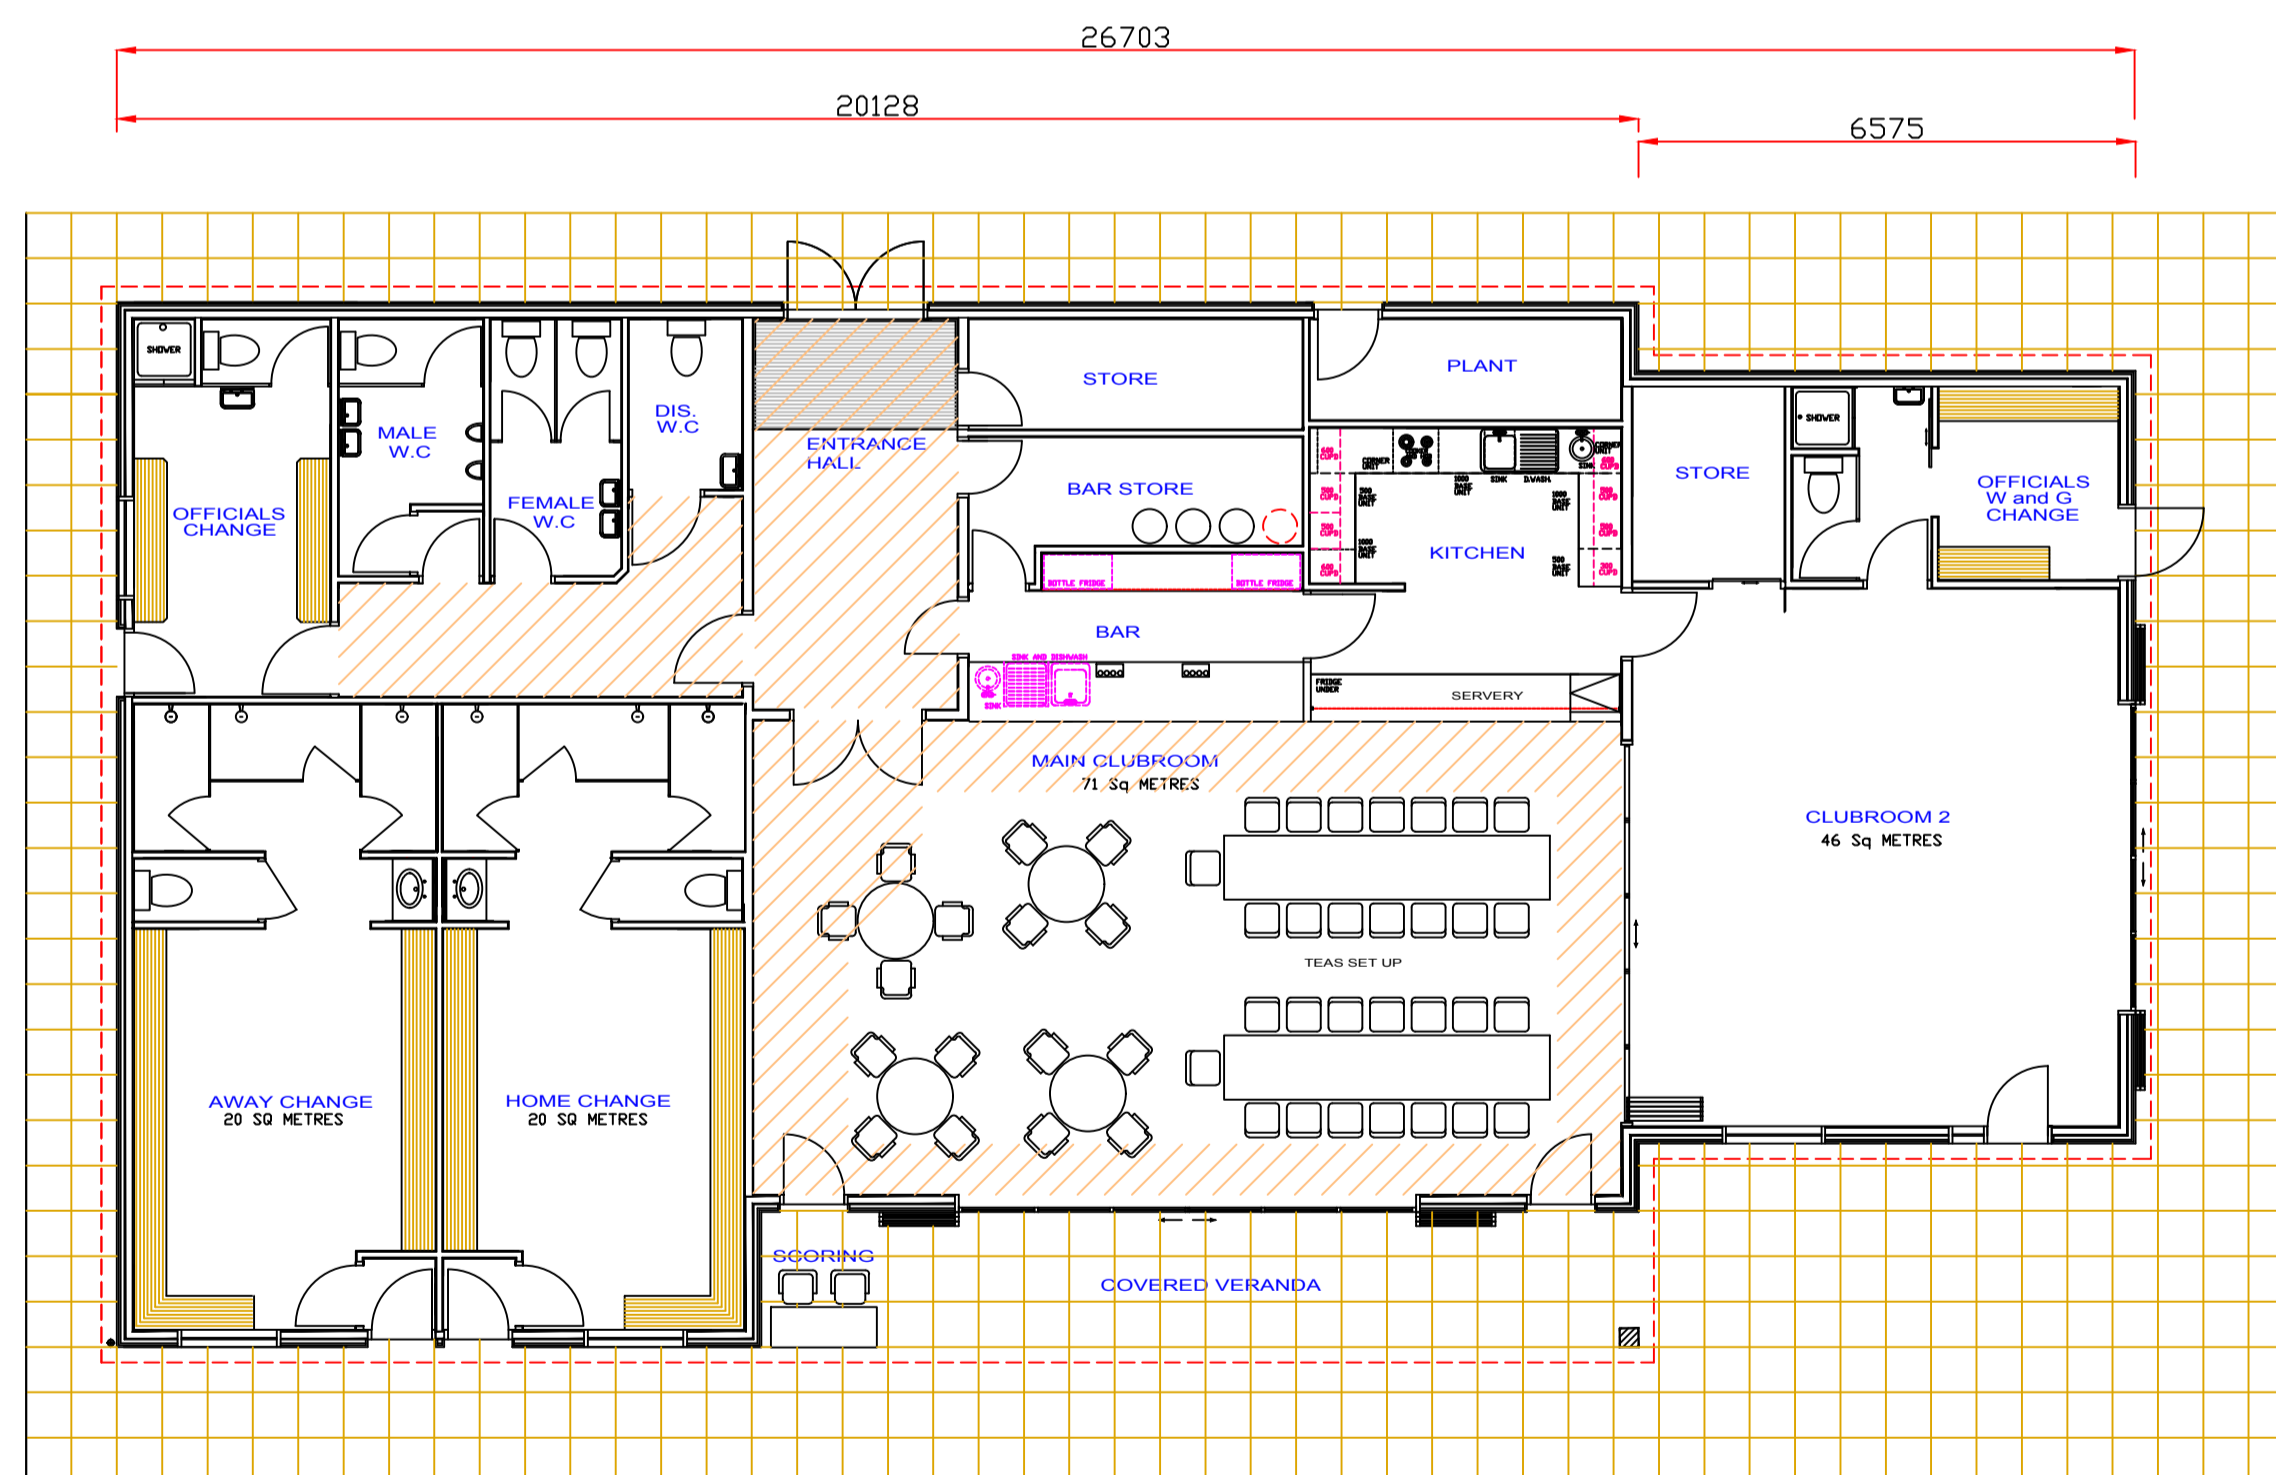

FLOOR PLAN
 GROUND FLOOR 324 SQ M

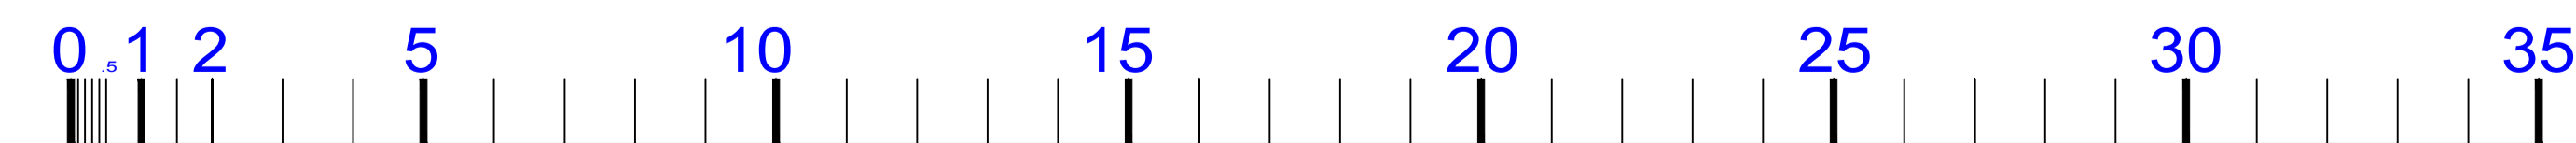


SCALE BAR

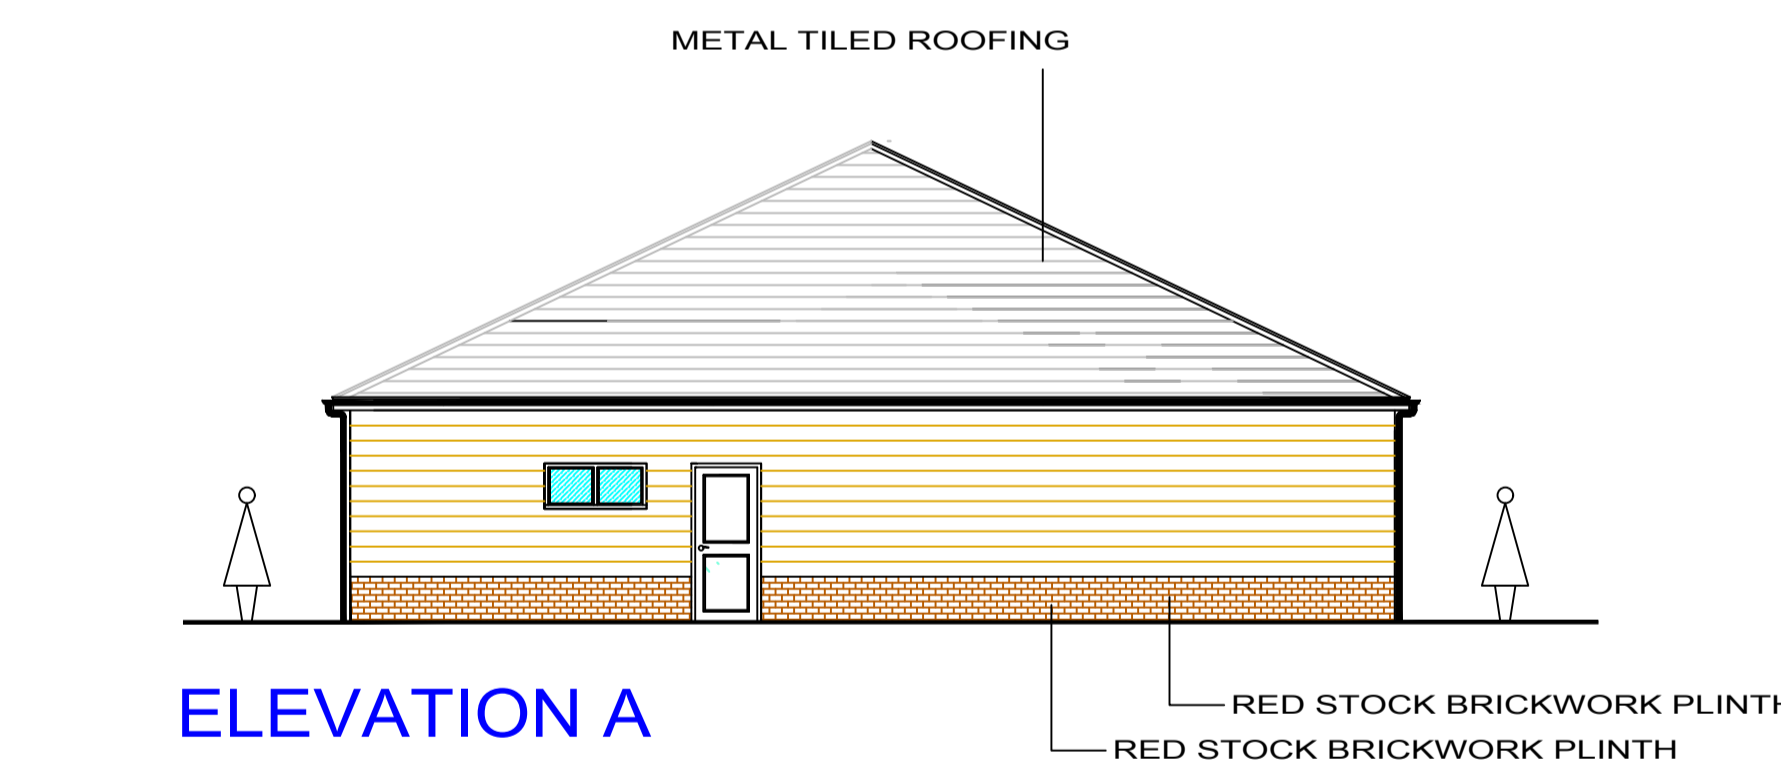

ELEVATION A

circulation space

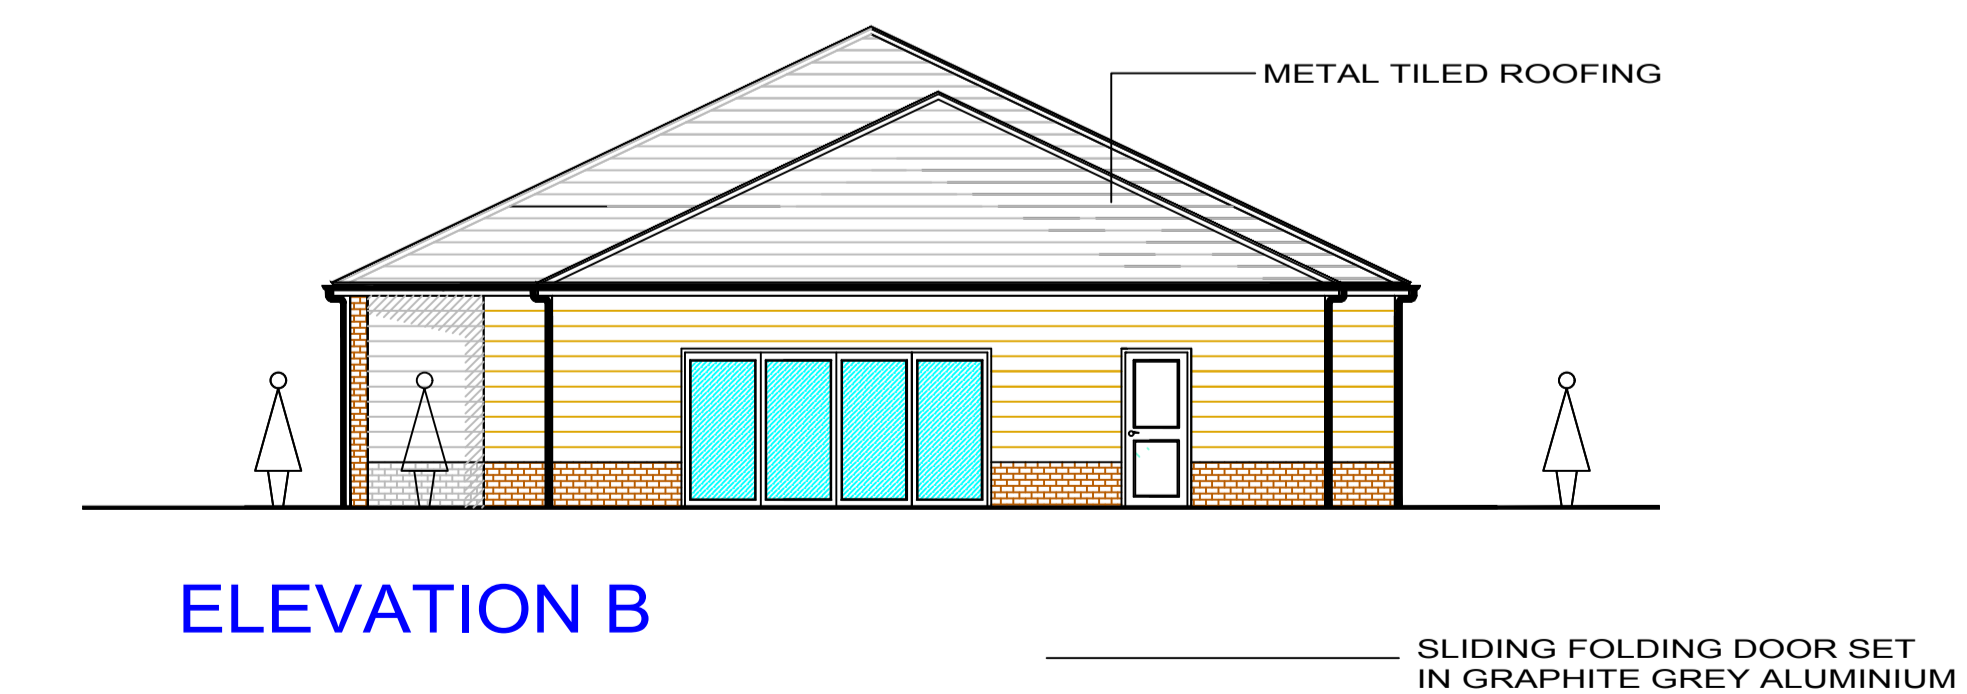

ELEVATION B

PROPOSED NEW PAVILION PLANNING

WENDOVER CRICKET CLUB

NEW PAVILION PLANS AND ELEVATIONS PLANNING

DRAWING No. SC-WENDOVER 1 rev A
 SCALE 1:50 @ A1
 PROJECT DATE OCTOBER 2021
 DRAWN BY SM

SPORTS CLUBHOUSES

1 & 2 BRIGHTON ROAD COULSDON SURREY CR5 2NF
 TEL: 0208 660 0555
 www.sportsclubhouses.com

This drawing is the copyright of Sports Clubhouses and should not be copied or reproduced without the written consent of Sports Clubhouses. Check all dimensions on site.