



NOTE
 1 Under no circumstances should scaled dimensions be used for setting out
 2 All dimensions to be checked on site
 3 This drawing is copyright and shall not be reproduced without permission

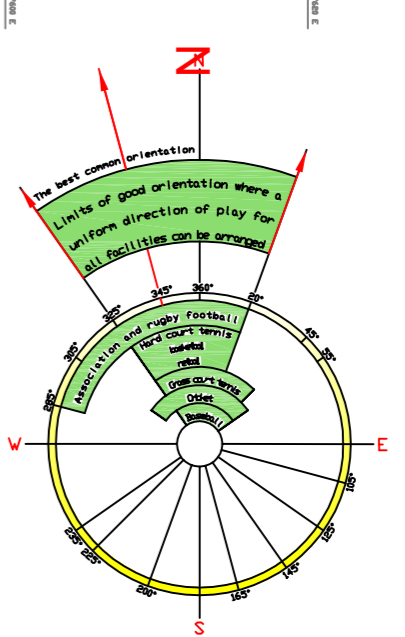

1:1000
 SCALE BAR

- NEW TREE PLANTED
- MIXED NATIVE PLANTED SCREENING TO CARPARK
- MIXED NATIVE HEDGEROW TO WESTERN BOUNDARY
- BOUNDARY FENCING

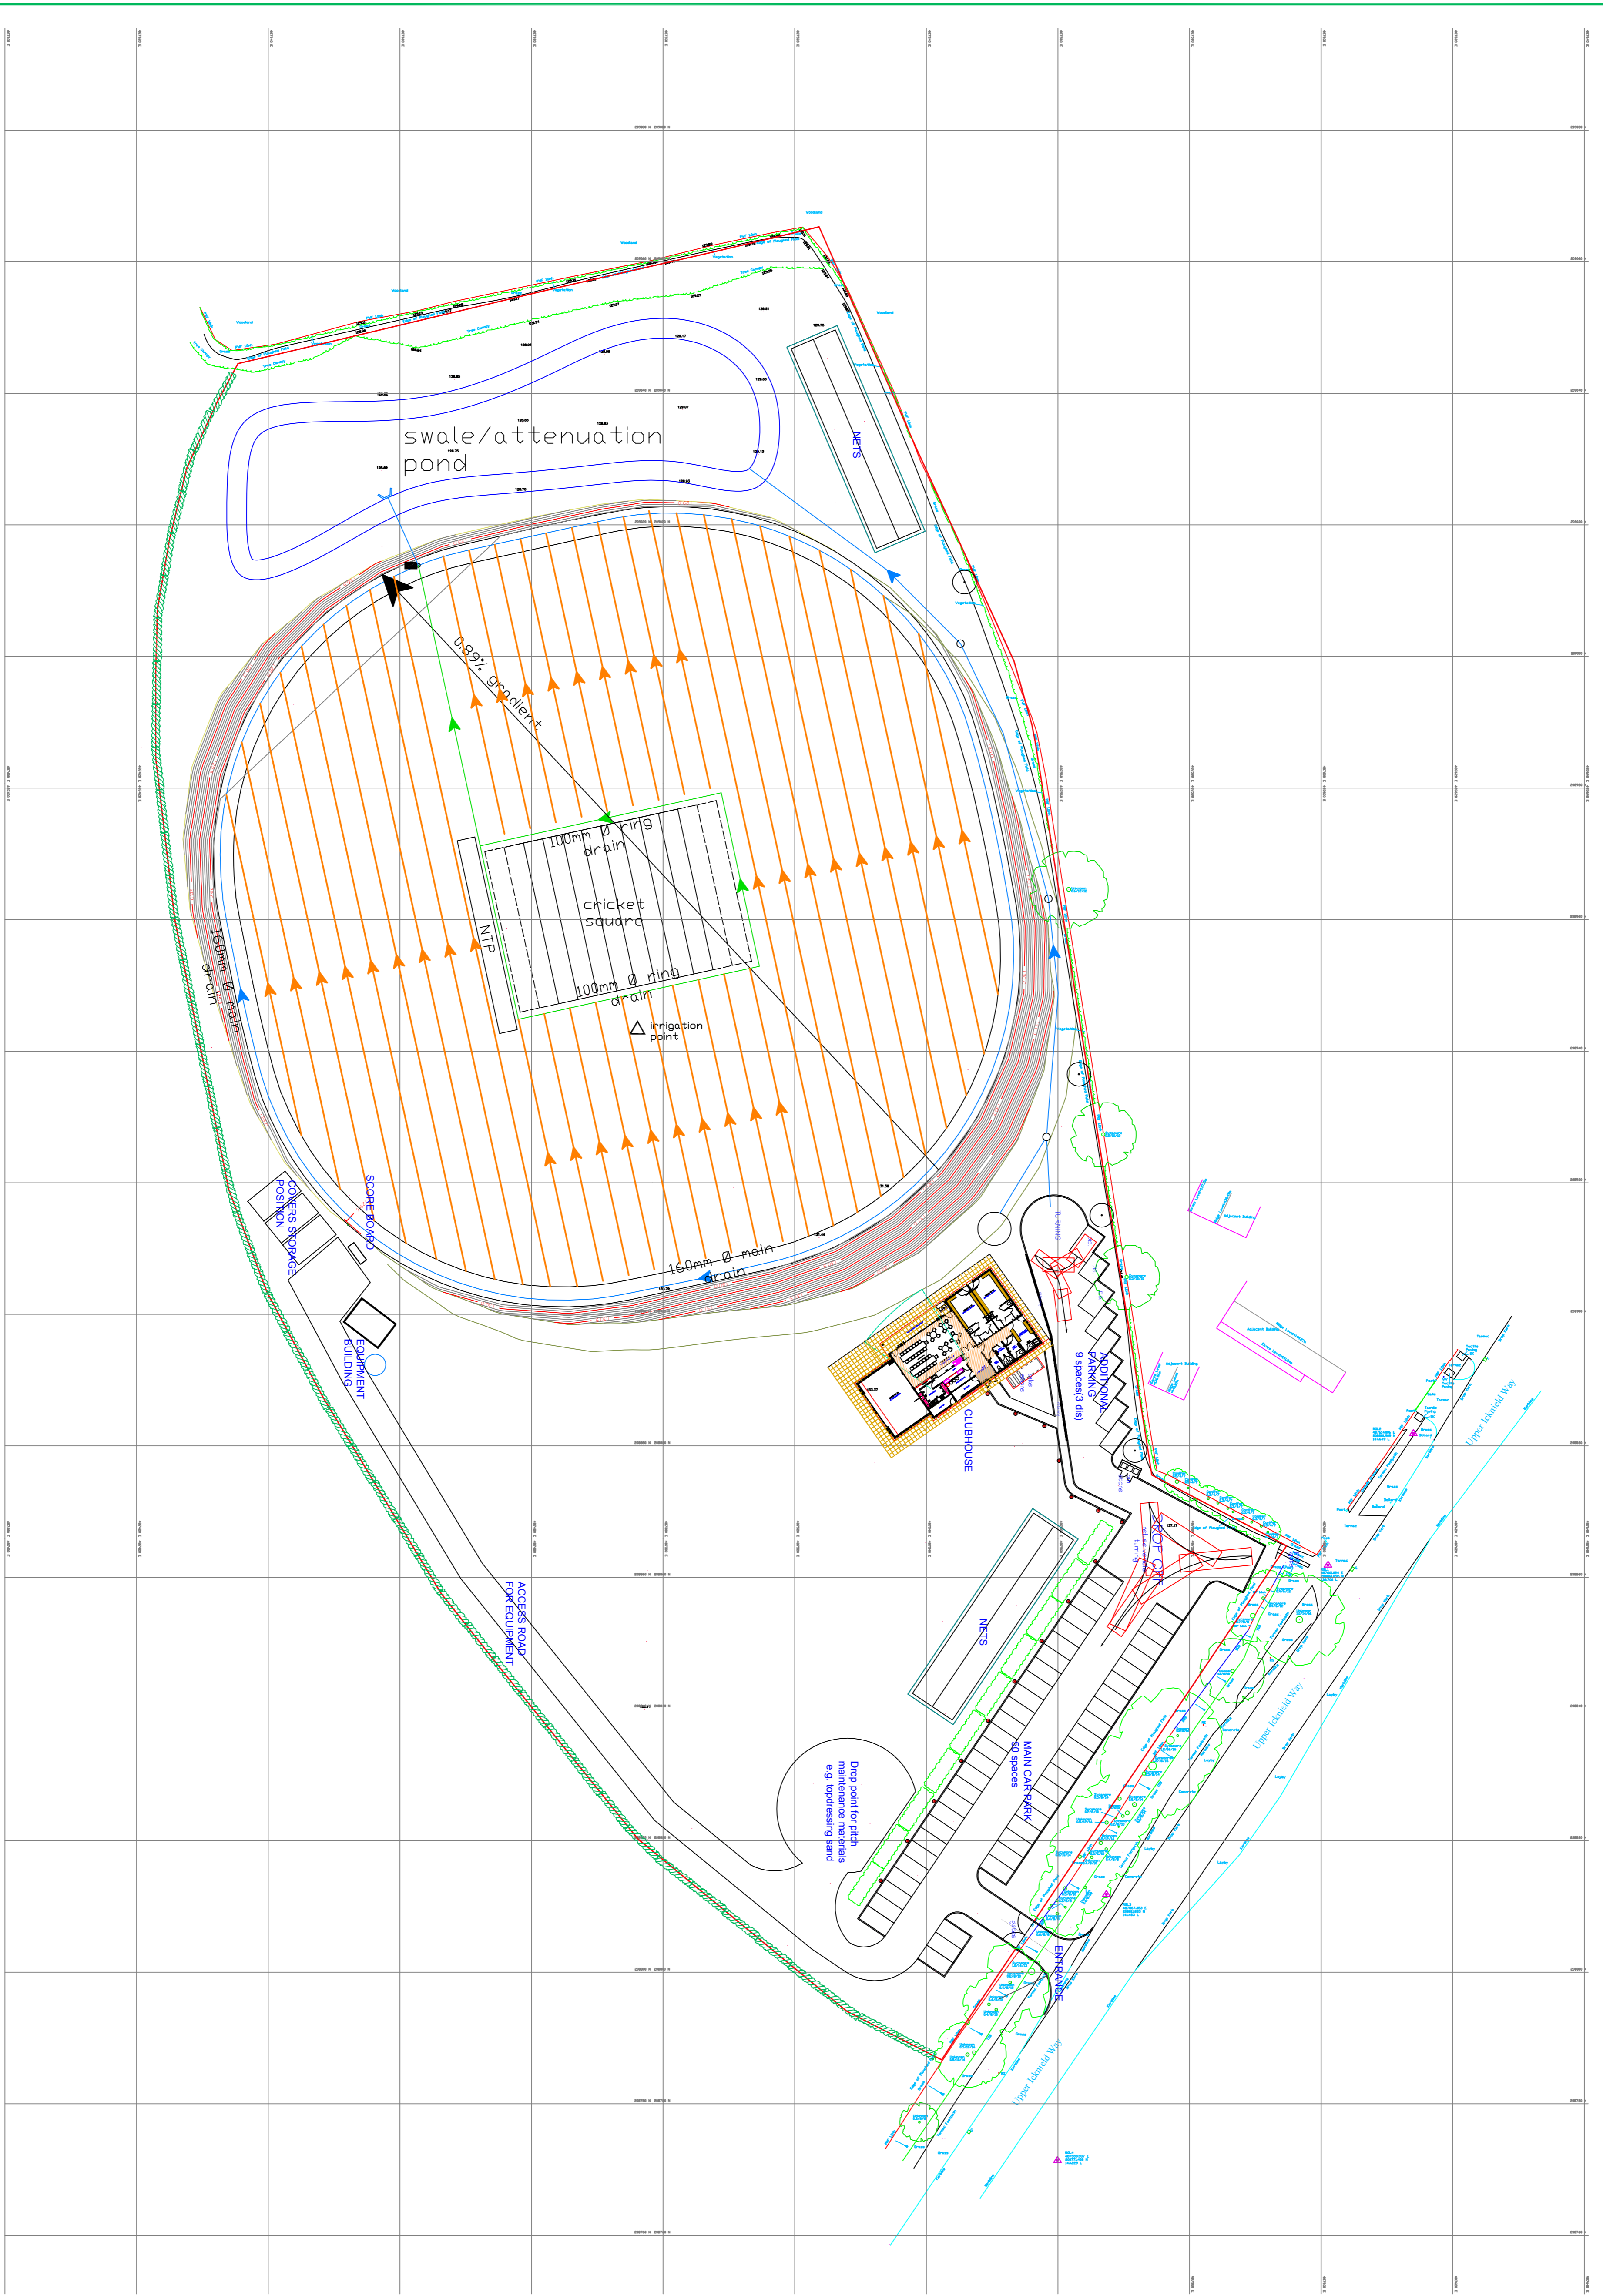

SP
 SITE PLAN
 NEW CLUBHOUSE
 WENDOVER CC

CLIENT	WENDOVER CC
DRAWING NO	BC-WEND-SP
SCALE	1:400
DATE	SEPTEMBER 2021
DRAWN BY	SDP
PROJECT	SITE PLAN

Sports Clubhouses Ltd
 182, BRIGHTON ROAD, COULSDON
 TEL: 0753 2116723
 steve@sportclubhouses.com

This drawing is the copyright of Sports Clubhouses Ltd and shall not be copied or reproduced without their written consent or permission. Check all dimensions on site.