




Proposed Front Elevation

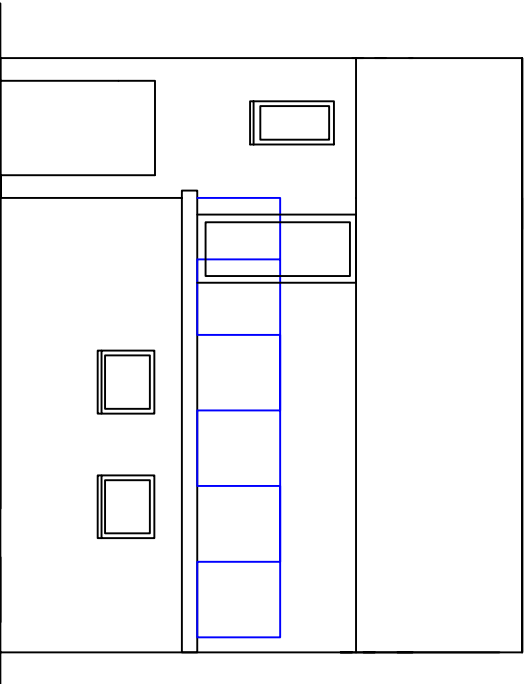

Proposed Rear Elevation

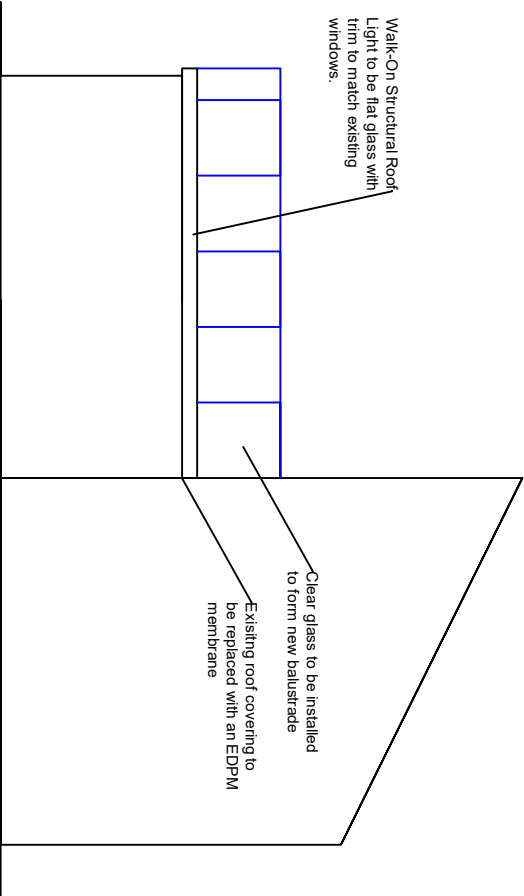

Proposed Side Elevation (2)

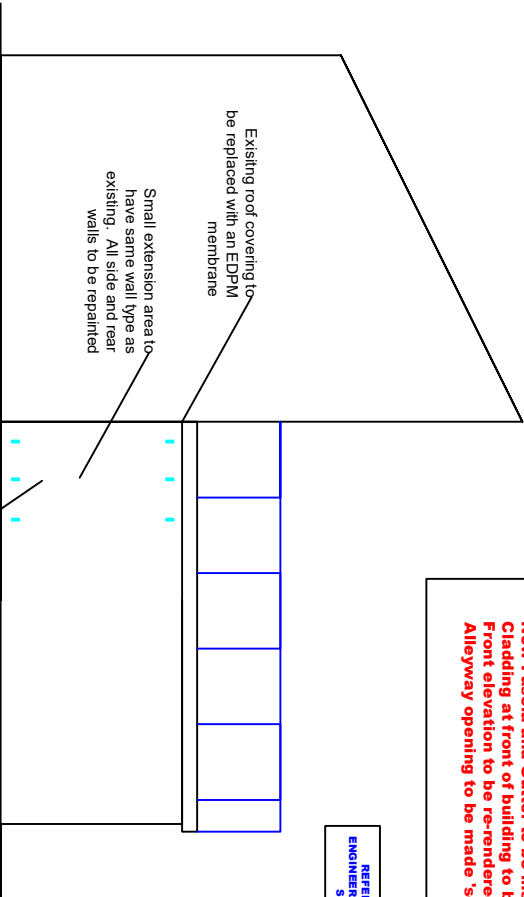

Proposed Side Elevation

New Fascia and Gutter to be installed  
Cladding at front of building to be removed and rendered  
Front elevation to be re-rendered  
Alleyway opening to be made 'square' at top

REFER TO STRUCTURAL  
ENGINEERS DRAWINGS FOR FULL  
SPECIFICATION

The contractor will be deemed to have visited site prior to tender. All variances, discrepancies or queries to be addressed to Archiplan prior to proceeding on site. All sized to be site checked prior to construction.

THESE DRAWINGS ARE FOR PLANNING PERMISSION AND BUILDING WARRANT APPLICATION ONLY



Call FREE on: 0800 520 0347  
w w . a r c h i p l a n . g l a s g o w . c o m

AGENTS ADDRESS  
Archiplan Glasgow  
City Offices  
45 West George Street  
Glasgow  
G2 1BP

PROJECT ADDRESS  
Ms Viv Lumden  
14 Hillside Garden Lane  
Partickhill  
G11 5BX

Scale 1:100  
Drawing Reference PRJ000006  
Date 23.06.21  
Drawn By JQ  
Title Proposed Elevations