




Proposed Front Elevation

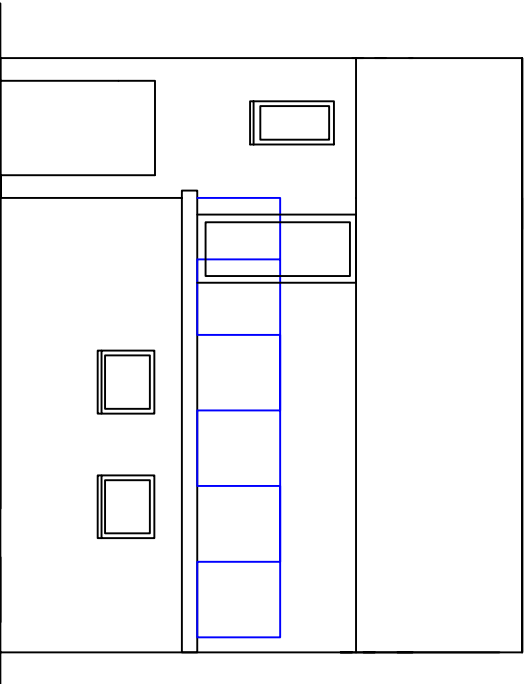

Proposed Rear Elevation

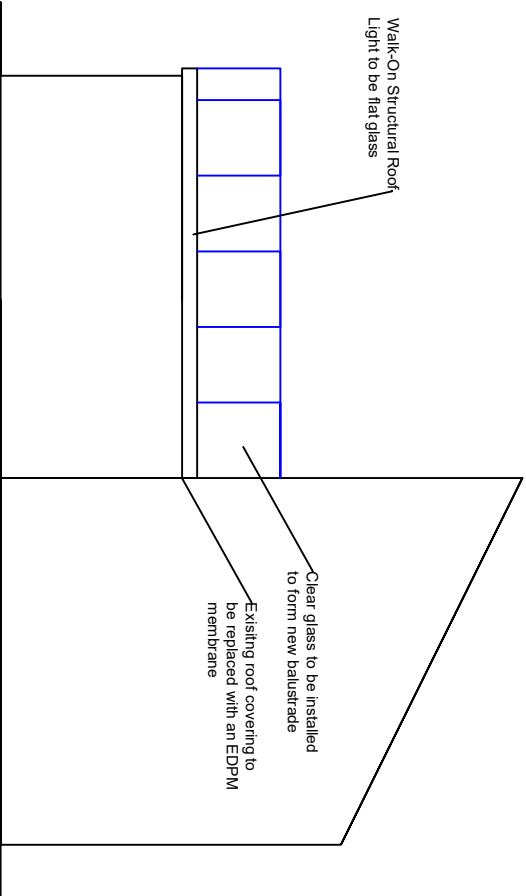

Proposed Side Elevation (2)

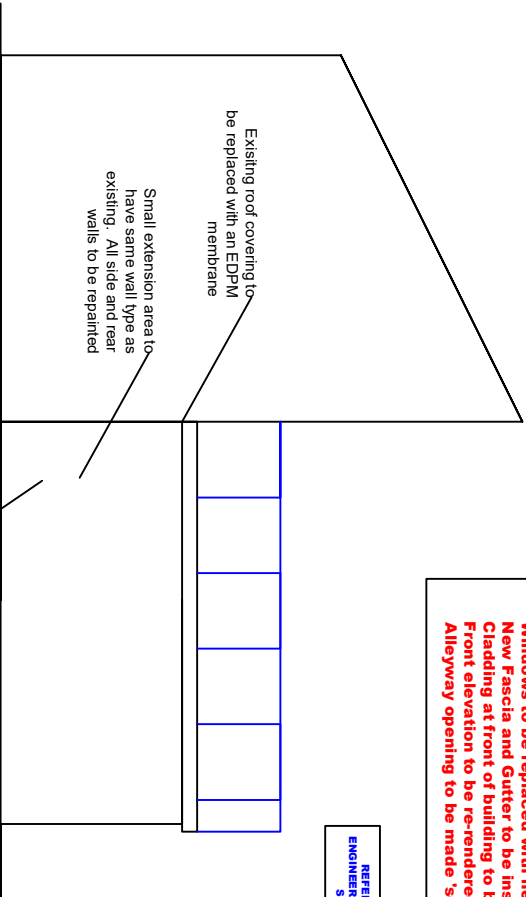

Proposed Side Elevation

Windows to be replaced with new uPVC
New Fascia and Gutter to be installed
Cladding at front of building to be removed and rendered
Front elevation to be re-rendered
Alleyway opening to be made 'square' at top

REFER TO STRUCTURAL
ENGINEERS DRAWINGS FOR FULL
SPECIFICATION

The contractor will be deemed to have visited site prior to tender. All variances, discrepancies or queries to be addressed to Archiplan prior to proceeding on site. All sized to be site checked prior to construction.

THESE DRAWINGS ARE FOR PLANNING PERMISSION AND BUILDING WARRANT APPLICATION ONLY



Call FREE on: 0800 520 0347
w w . a r c h i p l a n . g l a s g o w . c o m

AGENTS ADDRESS
Archiplan Glasgow
City Offices
15 West George Street
Glasgow
G2 1BP

PROJECT ADDRESS
Ms Viv Lumden
14 Hillside Garden Lane
Partickhill
G11 5BX

Scale 1:500
Drawing Reference P230621-0006
Date 23.06.21
Drawn By JQ
Title Proposed Elevations