




Existing Front Elevation

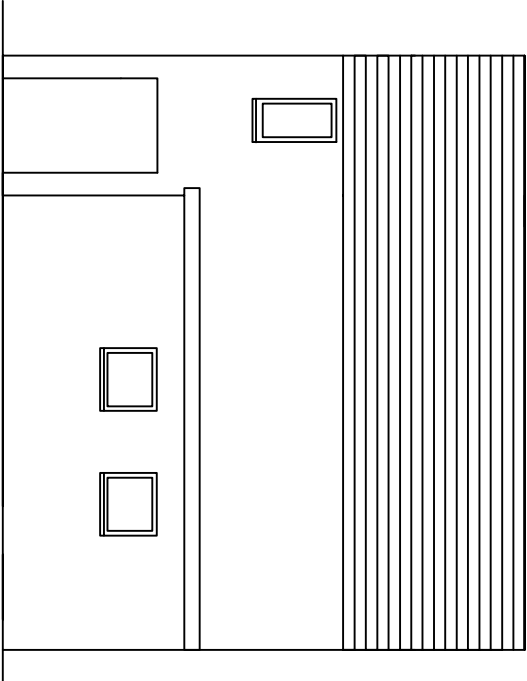

Existing Rear Elevation

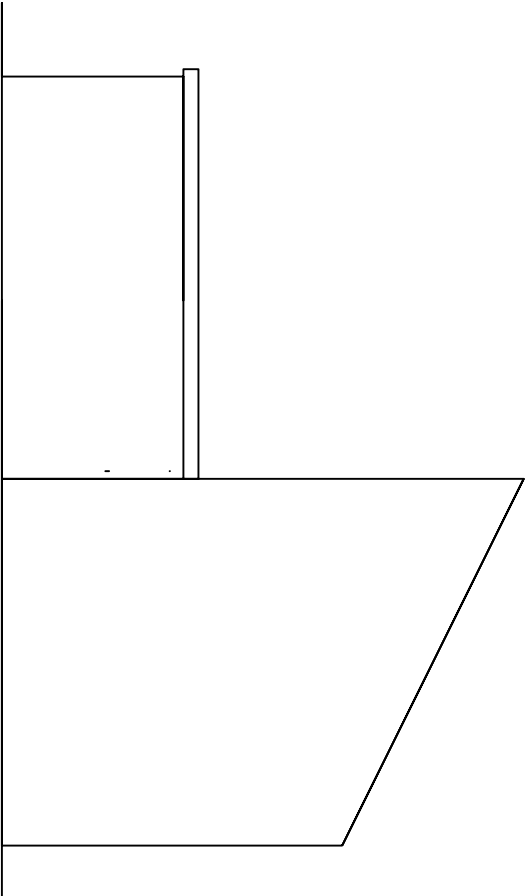

Existing Side Elevation

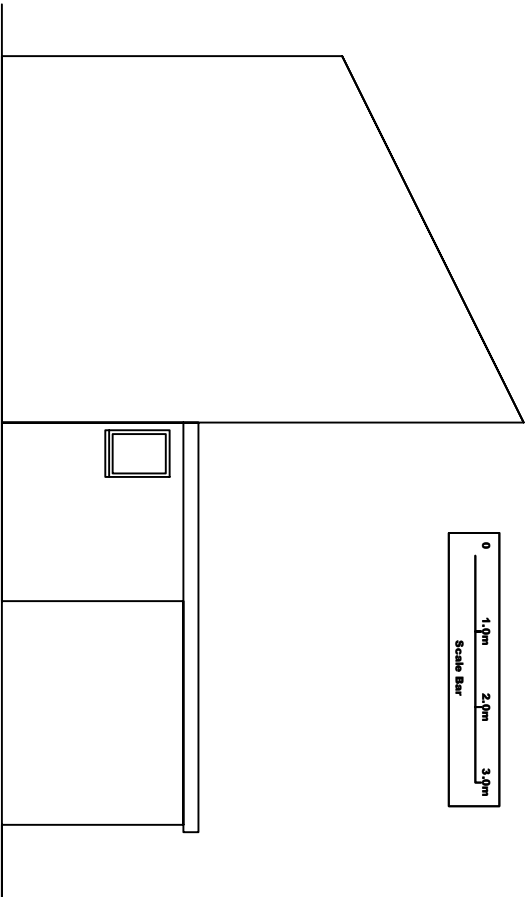

Existing Side Elevation



The contractor will be deemed to have visited site prior to tender. All variances, discrepancies or queries to be addressed to Archiplan prior to proceeding on site. All sized to be site checked prior to construction.

THESE DRAWINGS ARE FOR PLANNING PERMISSION AND BUILDING WARRANT APPLICATION ONLY



Call FREE on: 0800 520 0347  
w w . a r c h i p l a n g l a s g o w . c o m

AGENT'S ADDRESS  
Archiplan Glasgow  
Clyde Office  
45 West George Street  
Glasgow  
G2 1BP

PROJECT ADDRESS  
Ms Viv Lumsden  
14 Hillside Garden Lane  
Partickill  
G11 5BX

Scale 1:100  
Drawing Reference J10/005  
Date 23/08/21  
Drawn By JO  
Title Construction Details