


Existing Ground Floor Plan

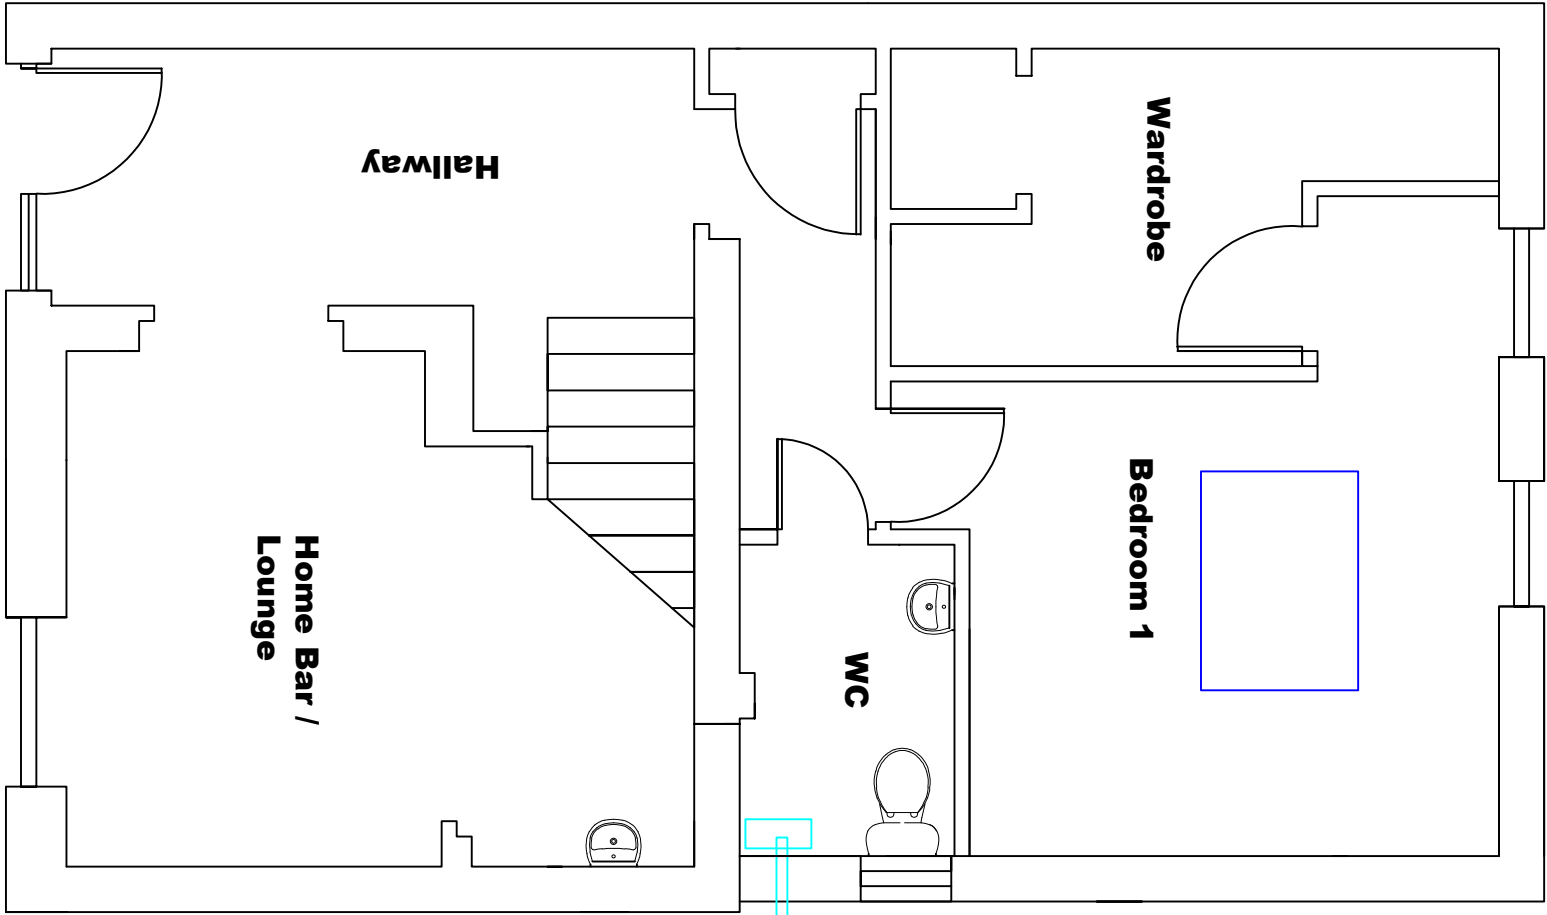

Proposed Ground Floor Plan

The contractor will be deemed to have visited site prior to tender. All variances, discrepancies or queries to be addressed to Archiplan prior to proceeding on site. All sized to be site checked prior to construction.

THESE DRAWINGS ARE FOR PLANNING PERMISSION AND BUILDING WARRANT APPLICATION ONLY



Call FREE on: 0800 520 0347
www.archiplanglasgow.com

AGENTS ADDRESS
Archiplan Glasgow
Clyde Offices
2nd floor, 48 West George Street
Glasgow
G2 1BP

PROJECT ADDRESS
Ms Viv Lumsden
14 Hillside Garden Lane
Partickhill
G11 5BX

Scale 1:50
Drawing Reference PP/BW/J0001
Drawn By JO
Title Ground Floor Plans